

PLOT PLAN

DRAWN

DATE

LOT 2

01/01/18

FILED MAP 4218

APPROVED

DATE

TOWN OF NEWBURGH

ORANGE COUNTY, NY

SCALE

SHEET

PROJECT NO.

1" = 50'

12 JACKS POND RD

Full Size Building Plans

are available for viewing at the

Zoning Board of Appeals

Office located at


308 Gardnertown Road

Newburgh, NY

845-566-4901


PROPOSED ADDITION FLOOR PLAN


SCALE: 1/4" = 1'-0"

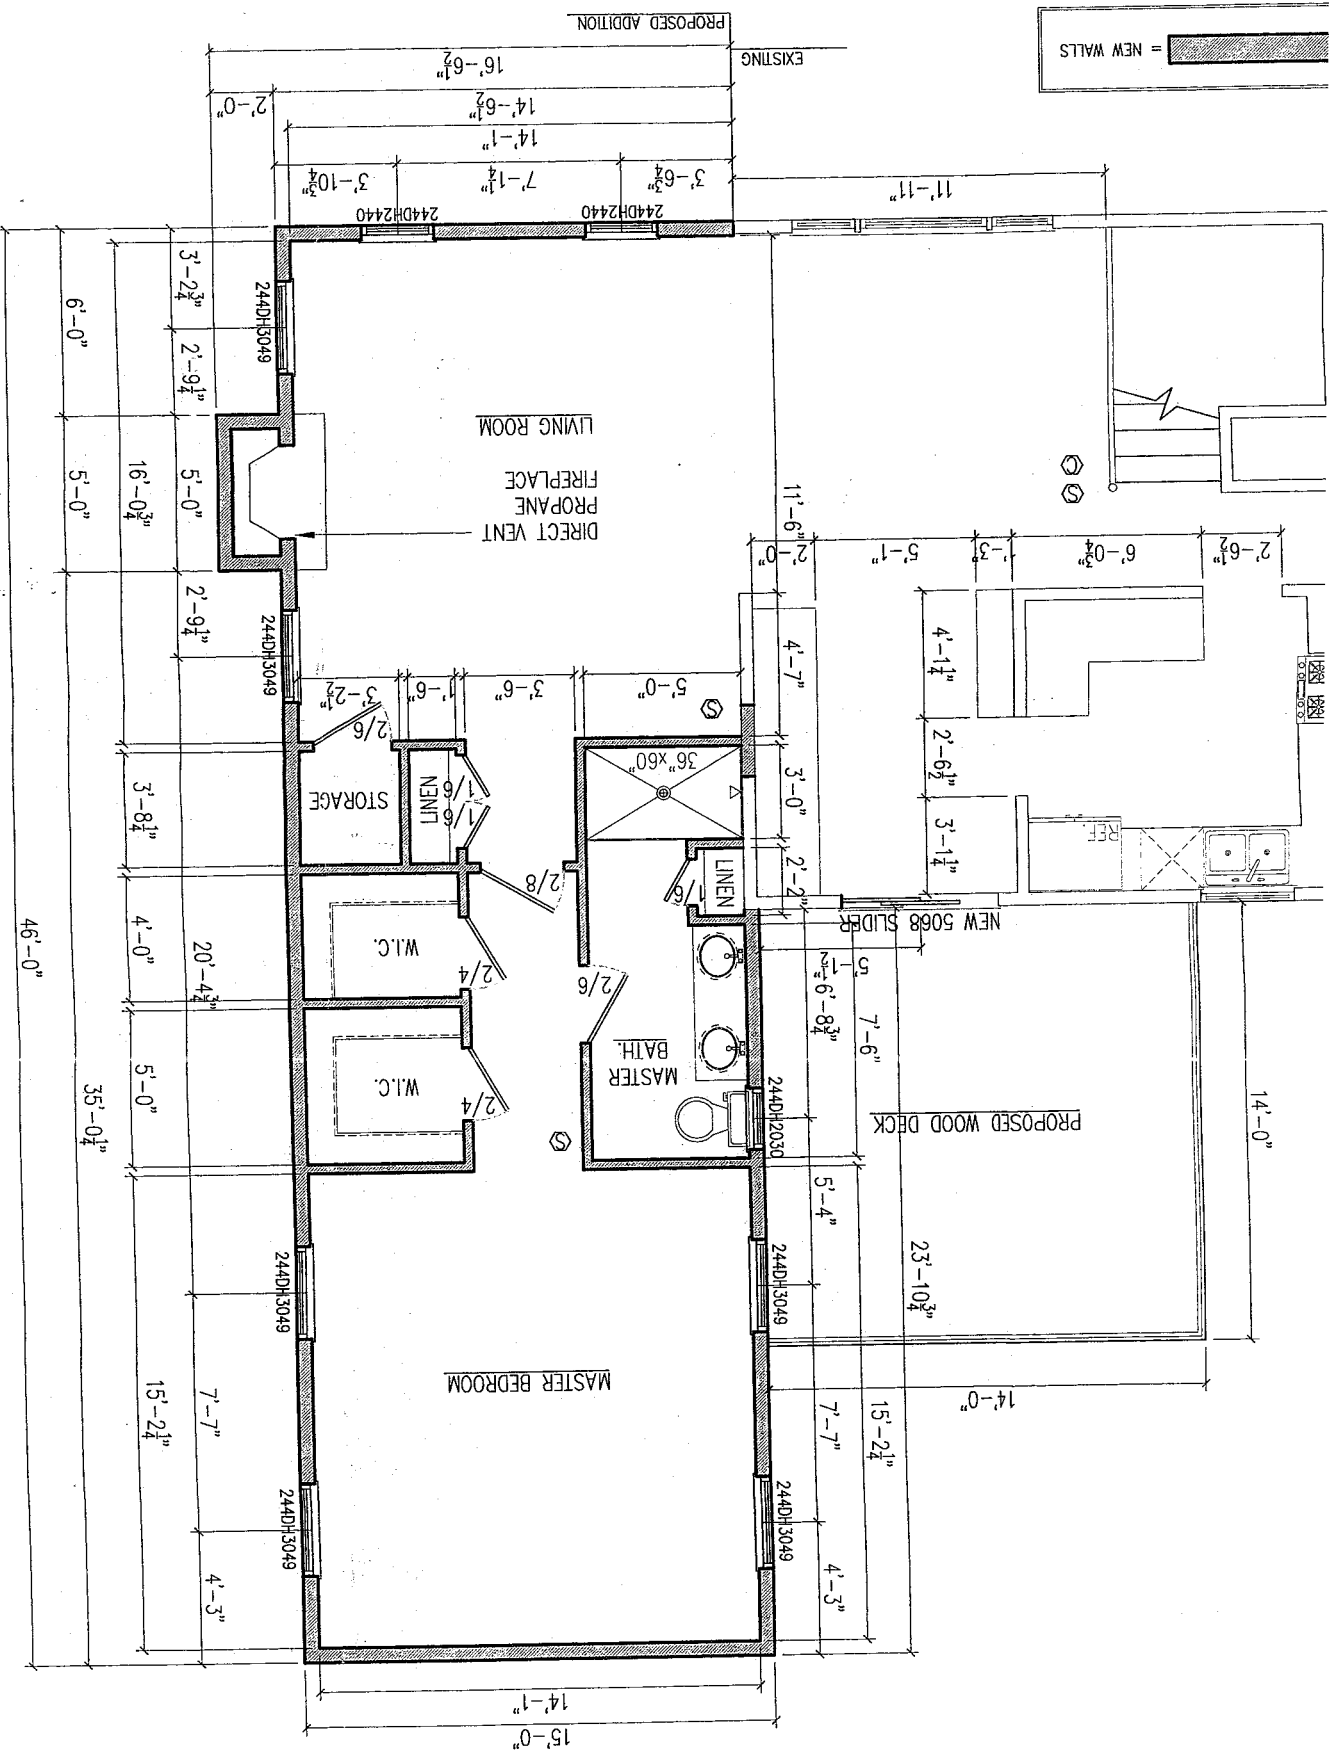

Legend:

- [Hatched Box] = NEW WALLS

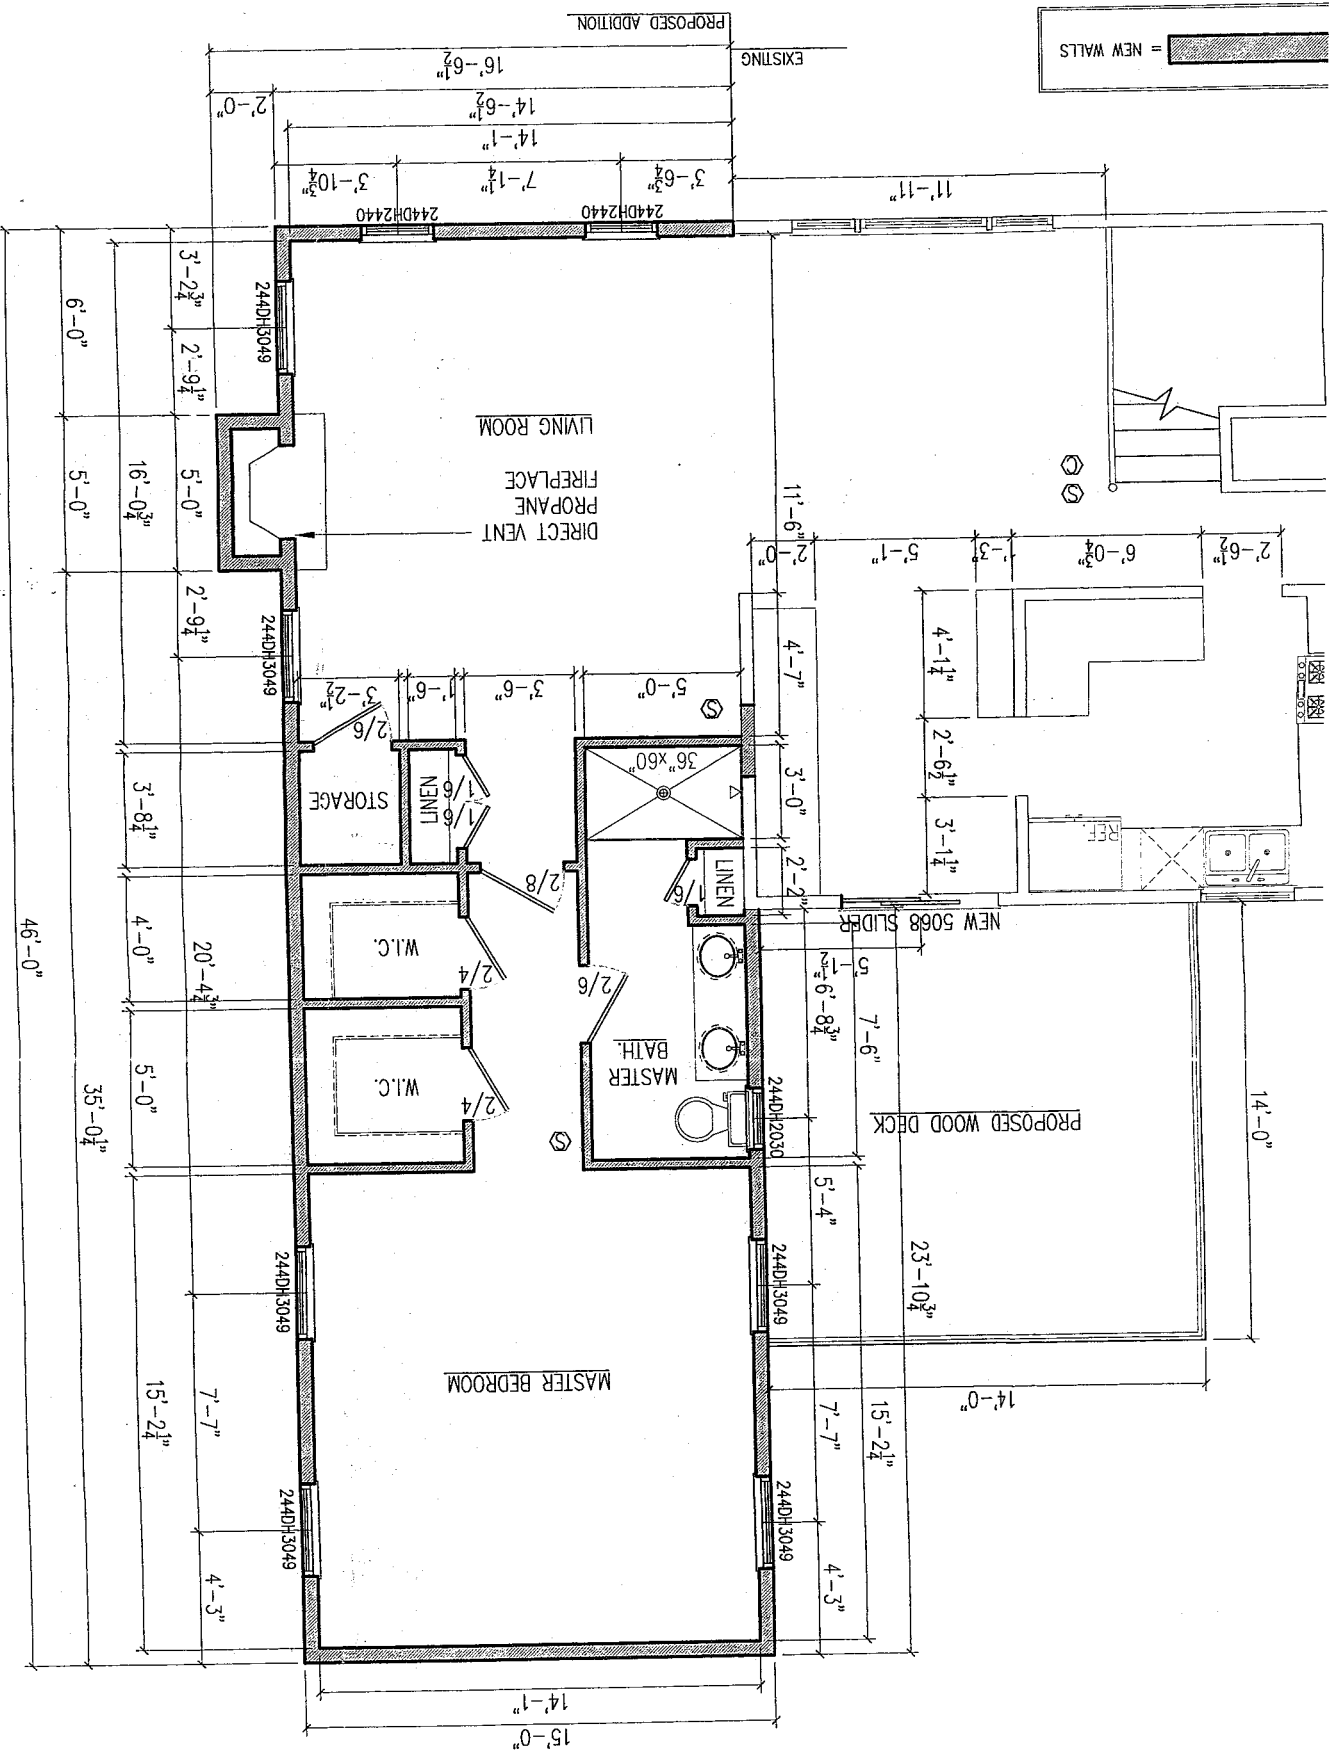

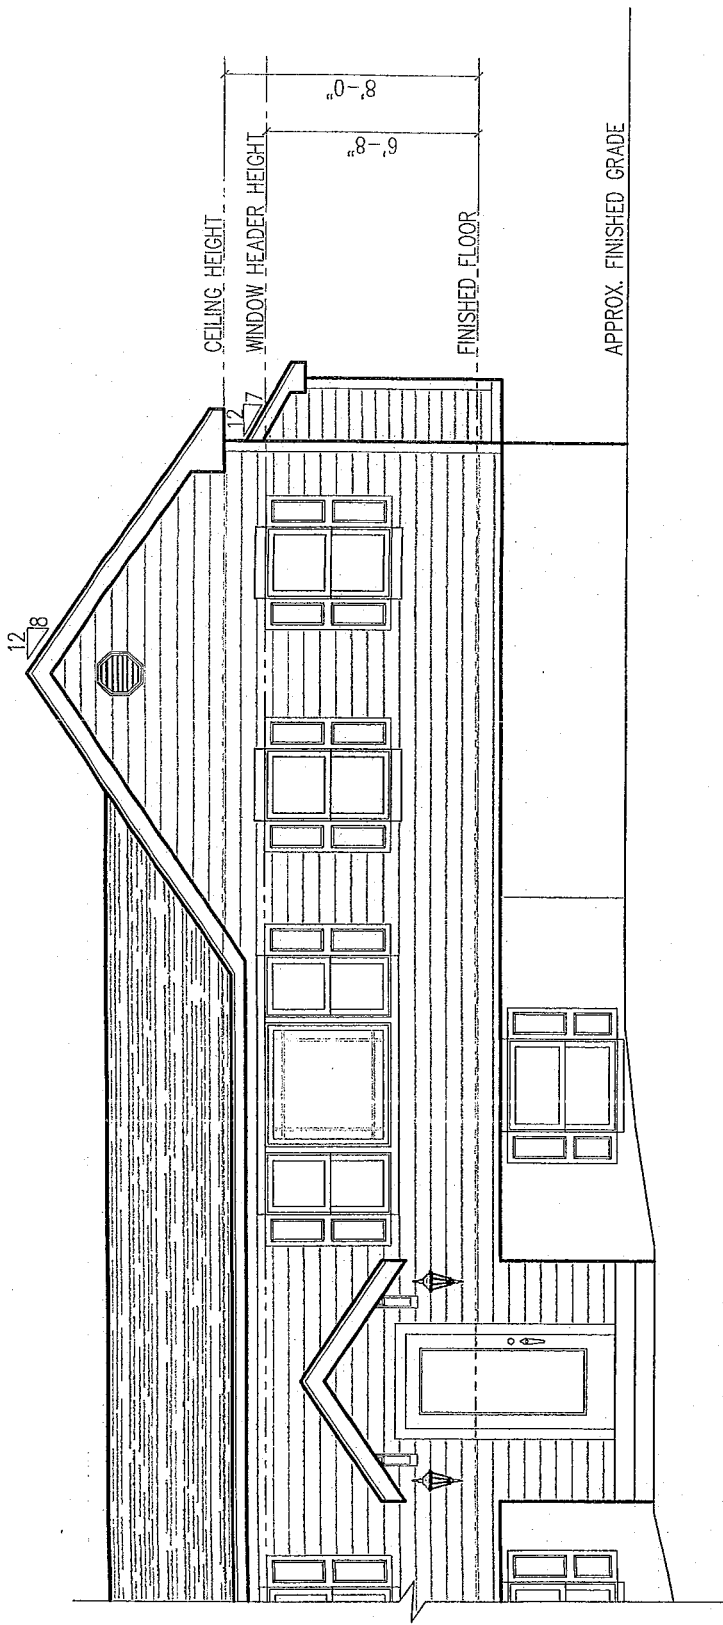


PROPOSED FRONT ELEVATION VIEW

SCALE: 1/4" = 1'-0"

E.1




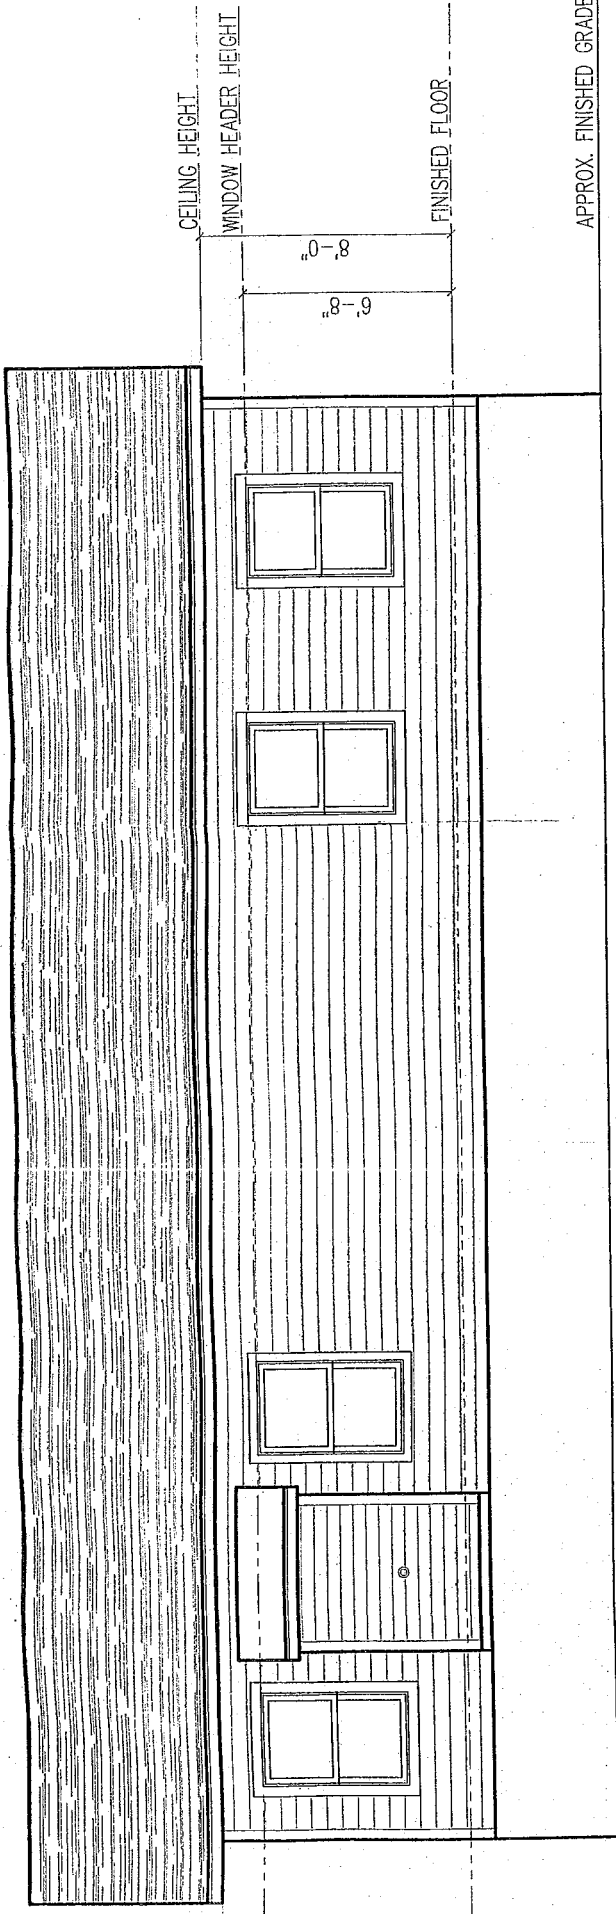

E.2 PROPOSED RIGHT SIDE ELEVATION VIEW

SCALE: 1/4" = 1'-0"

E.1

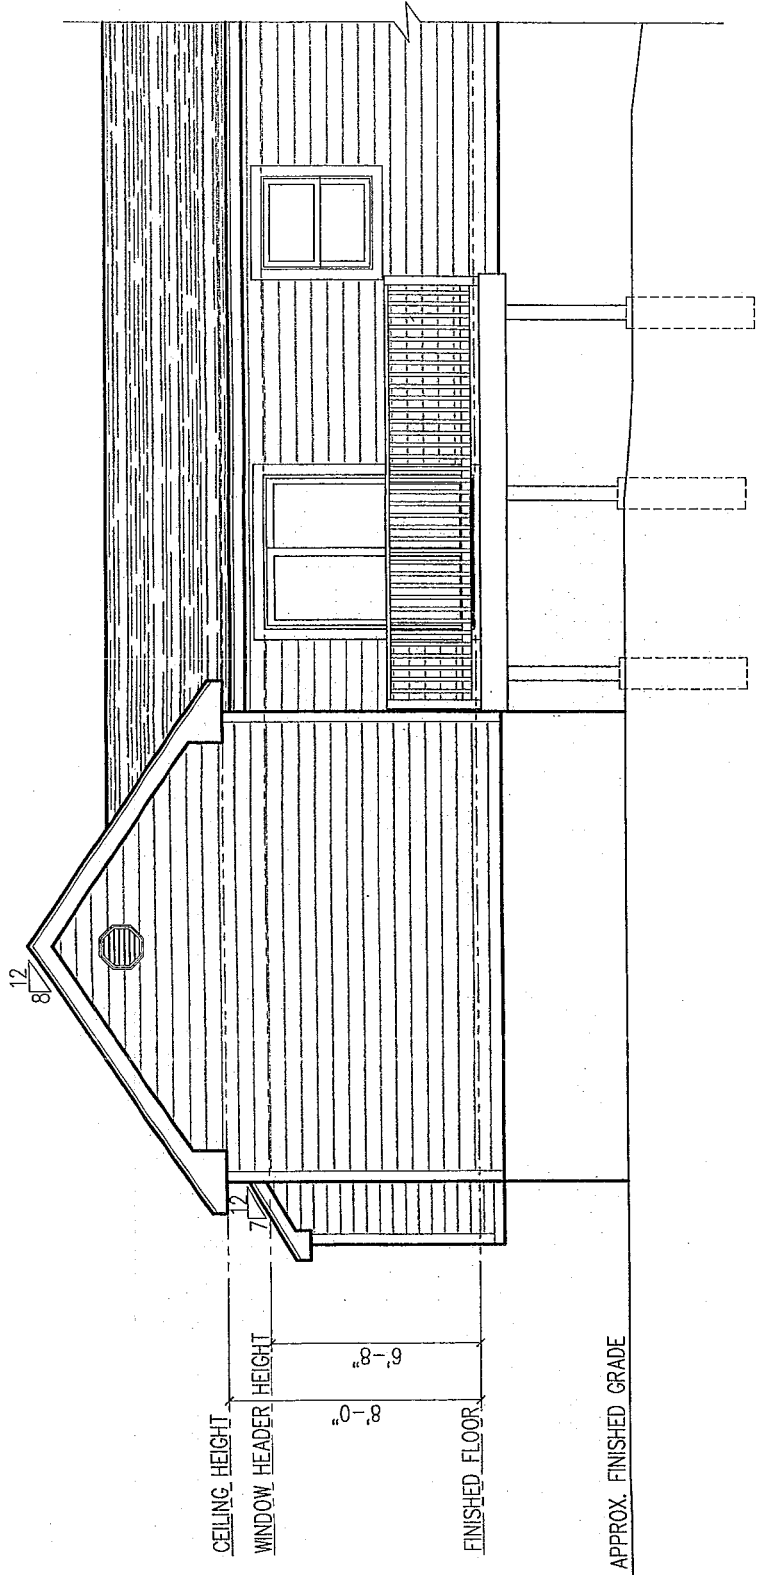

E.3 PROPOSED REAR ELEVATION VIEW
E.1 SCALE: 1/4" = 1'-0"

CEILING H
WINDOW F

FINISHED

APPROX.

E.4
E.1