



REAR ELEVATION

SCALE: 1/4" = 1'-0"

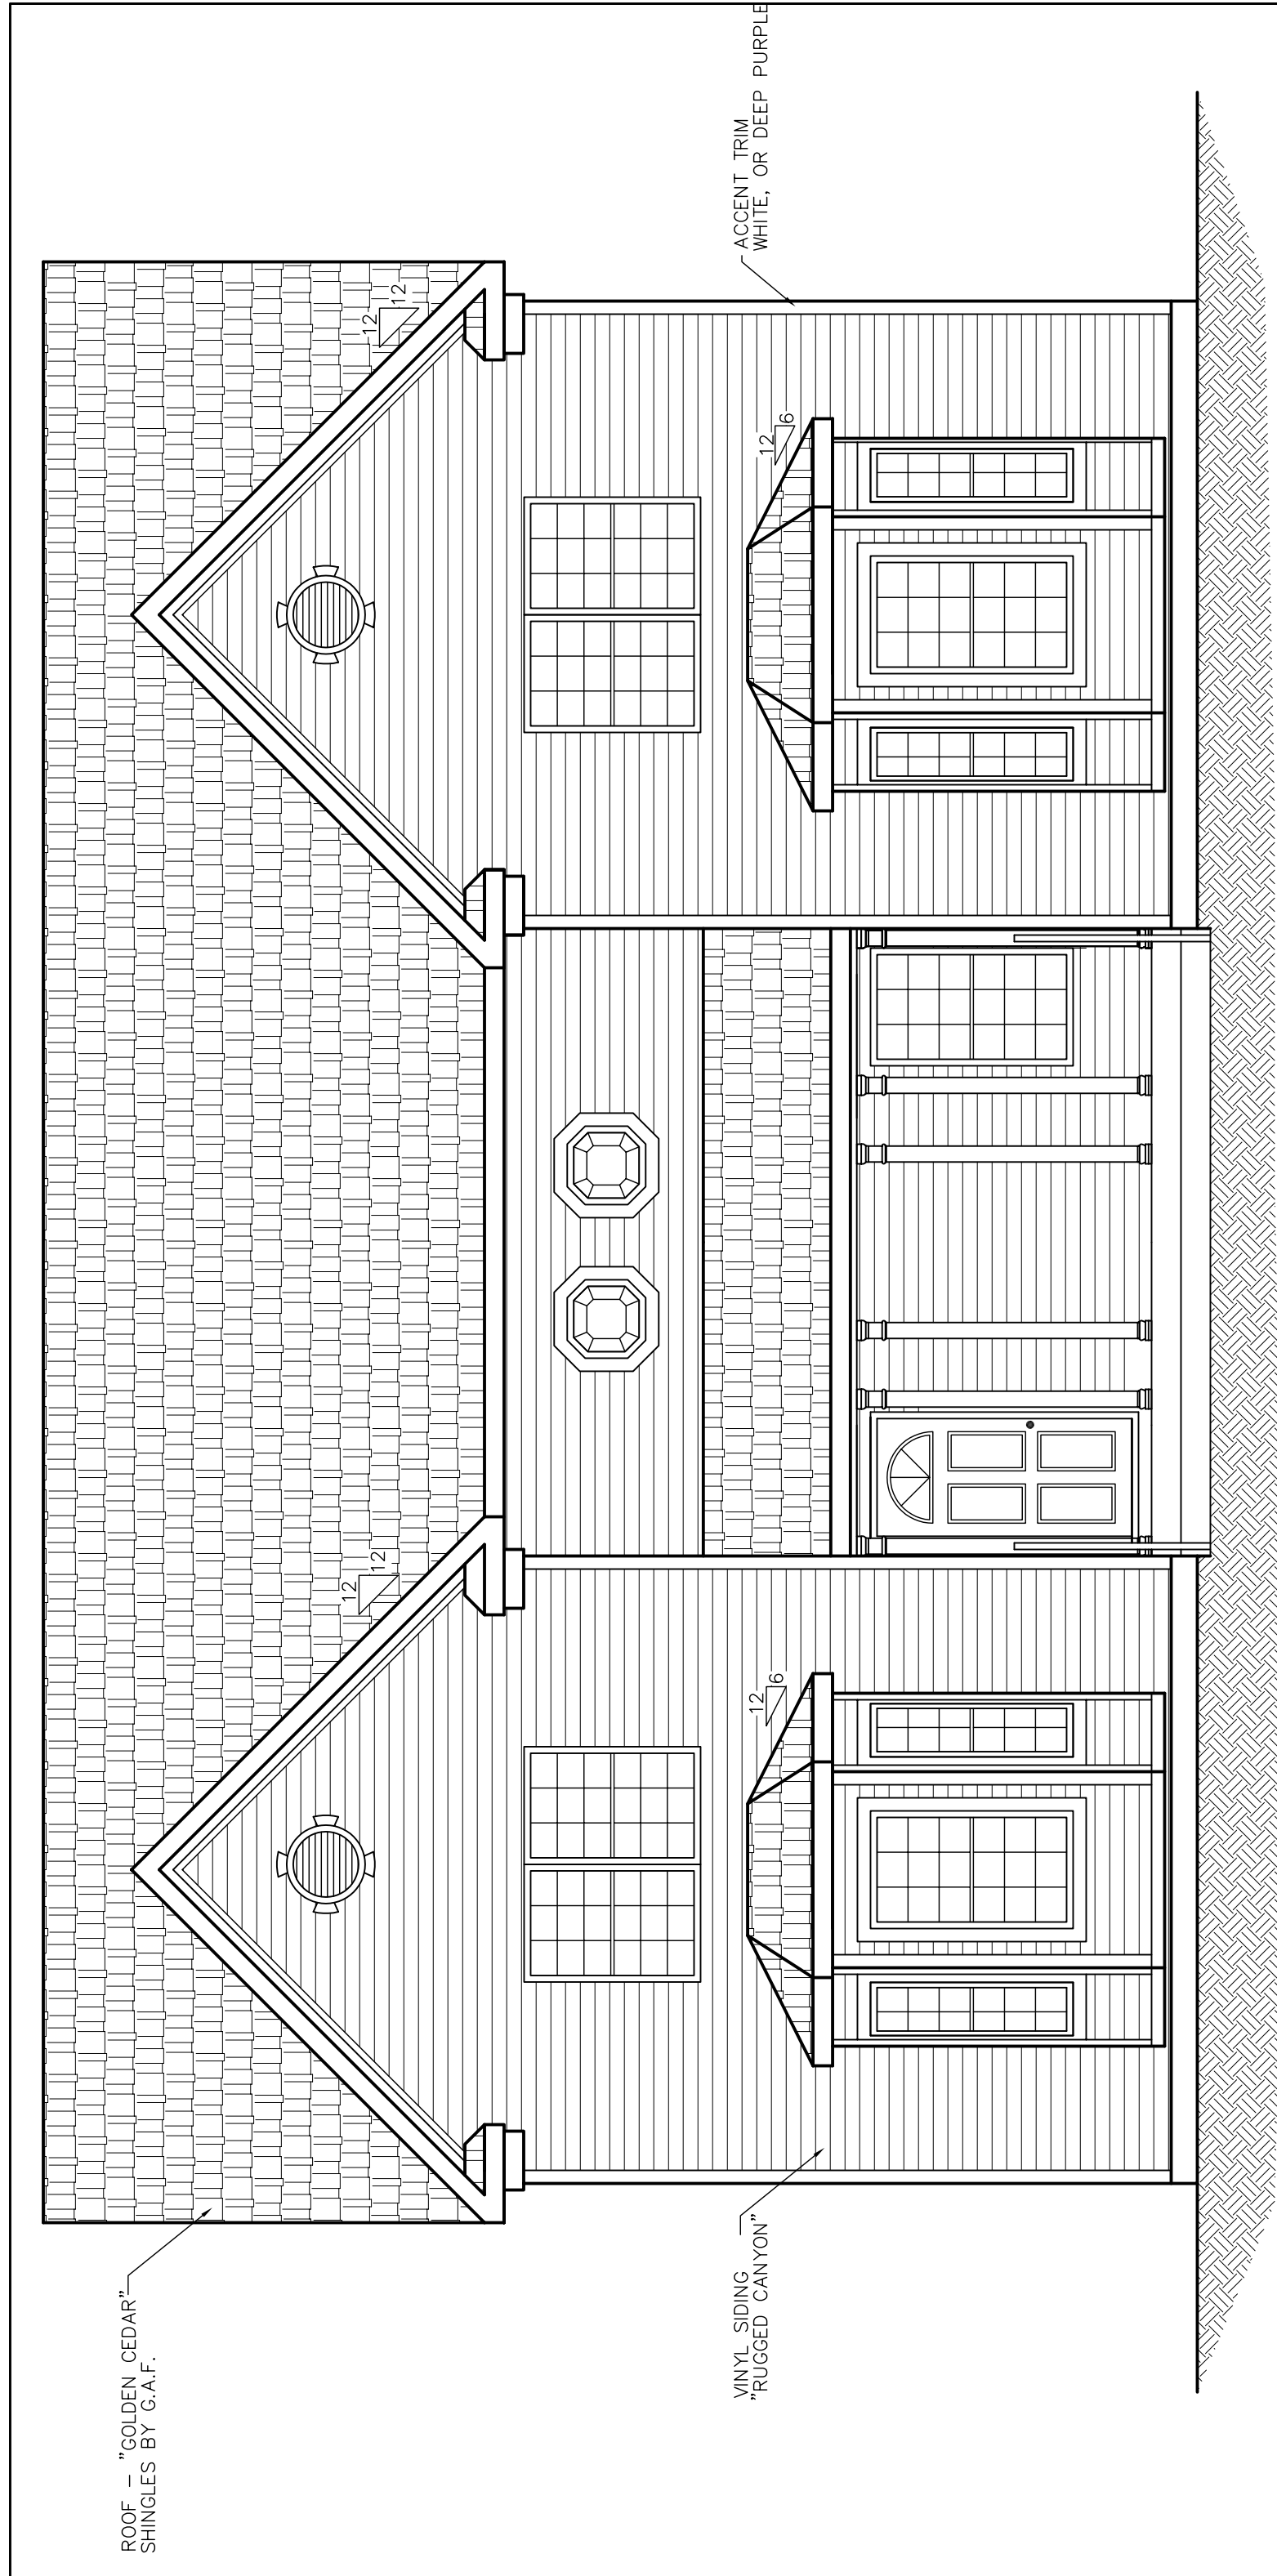


FRONT ELEVATION

SCALE: 1/4" = 1'-0"

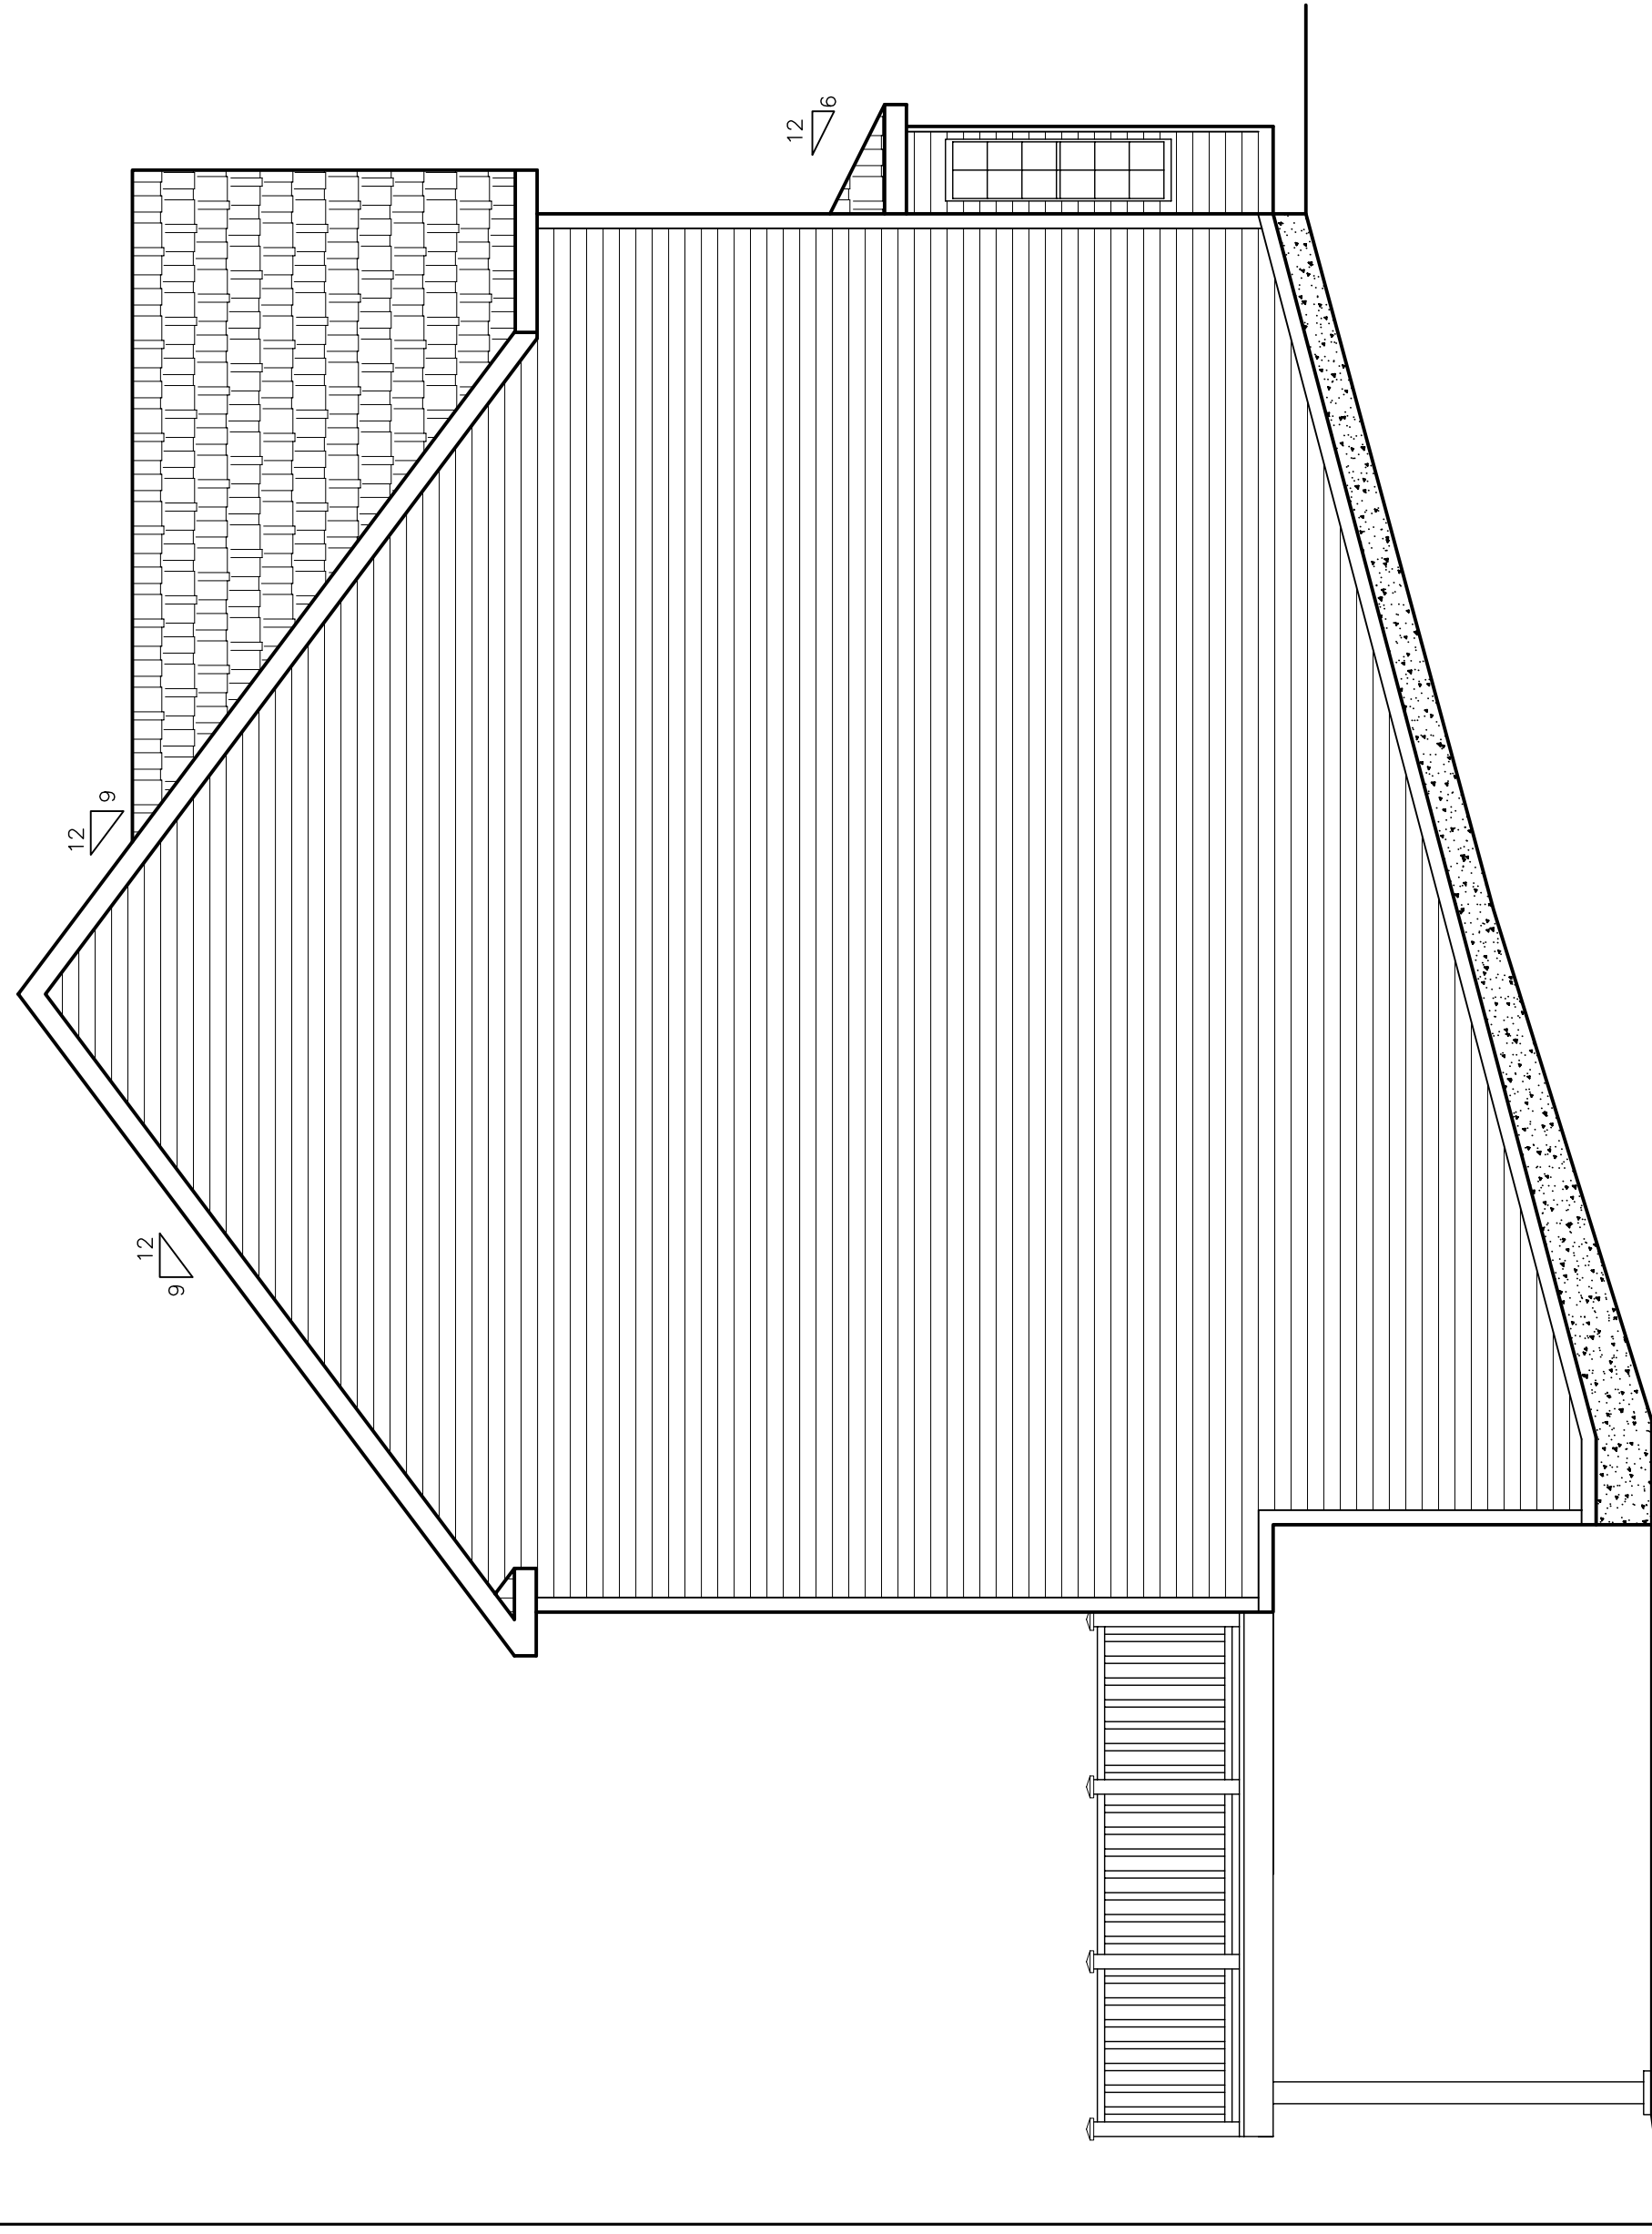

LEFT ELEVATION

SCALE: 1/4" = 1'-0"

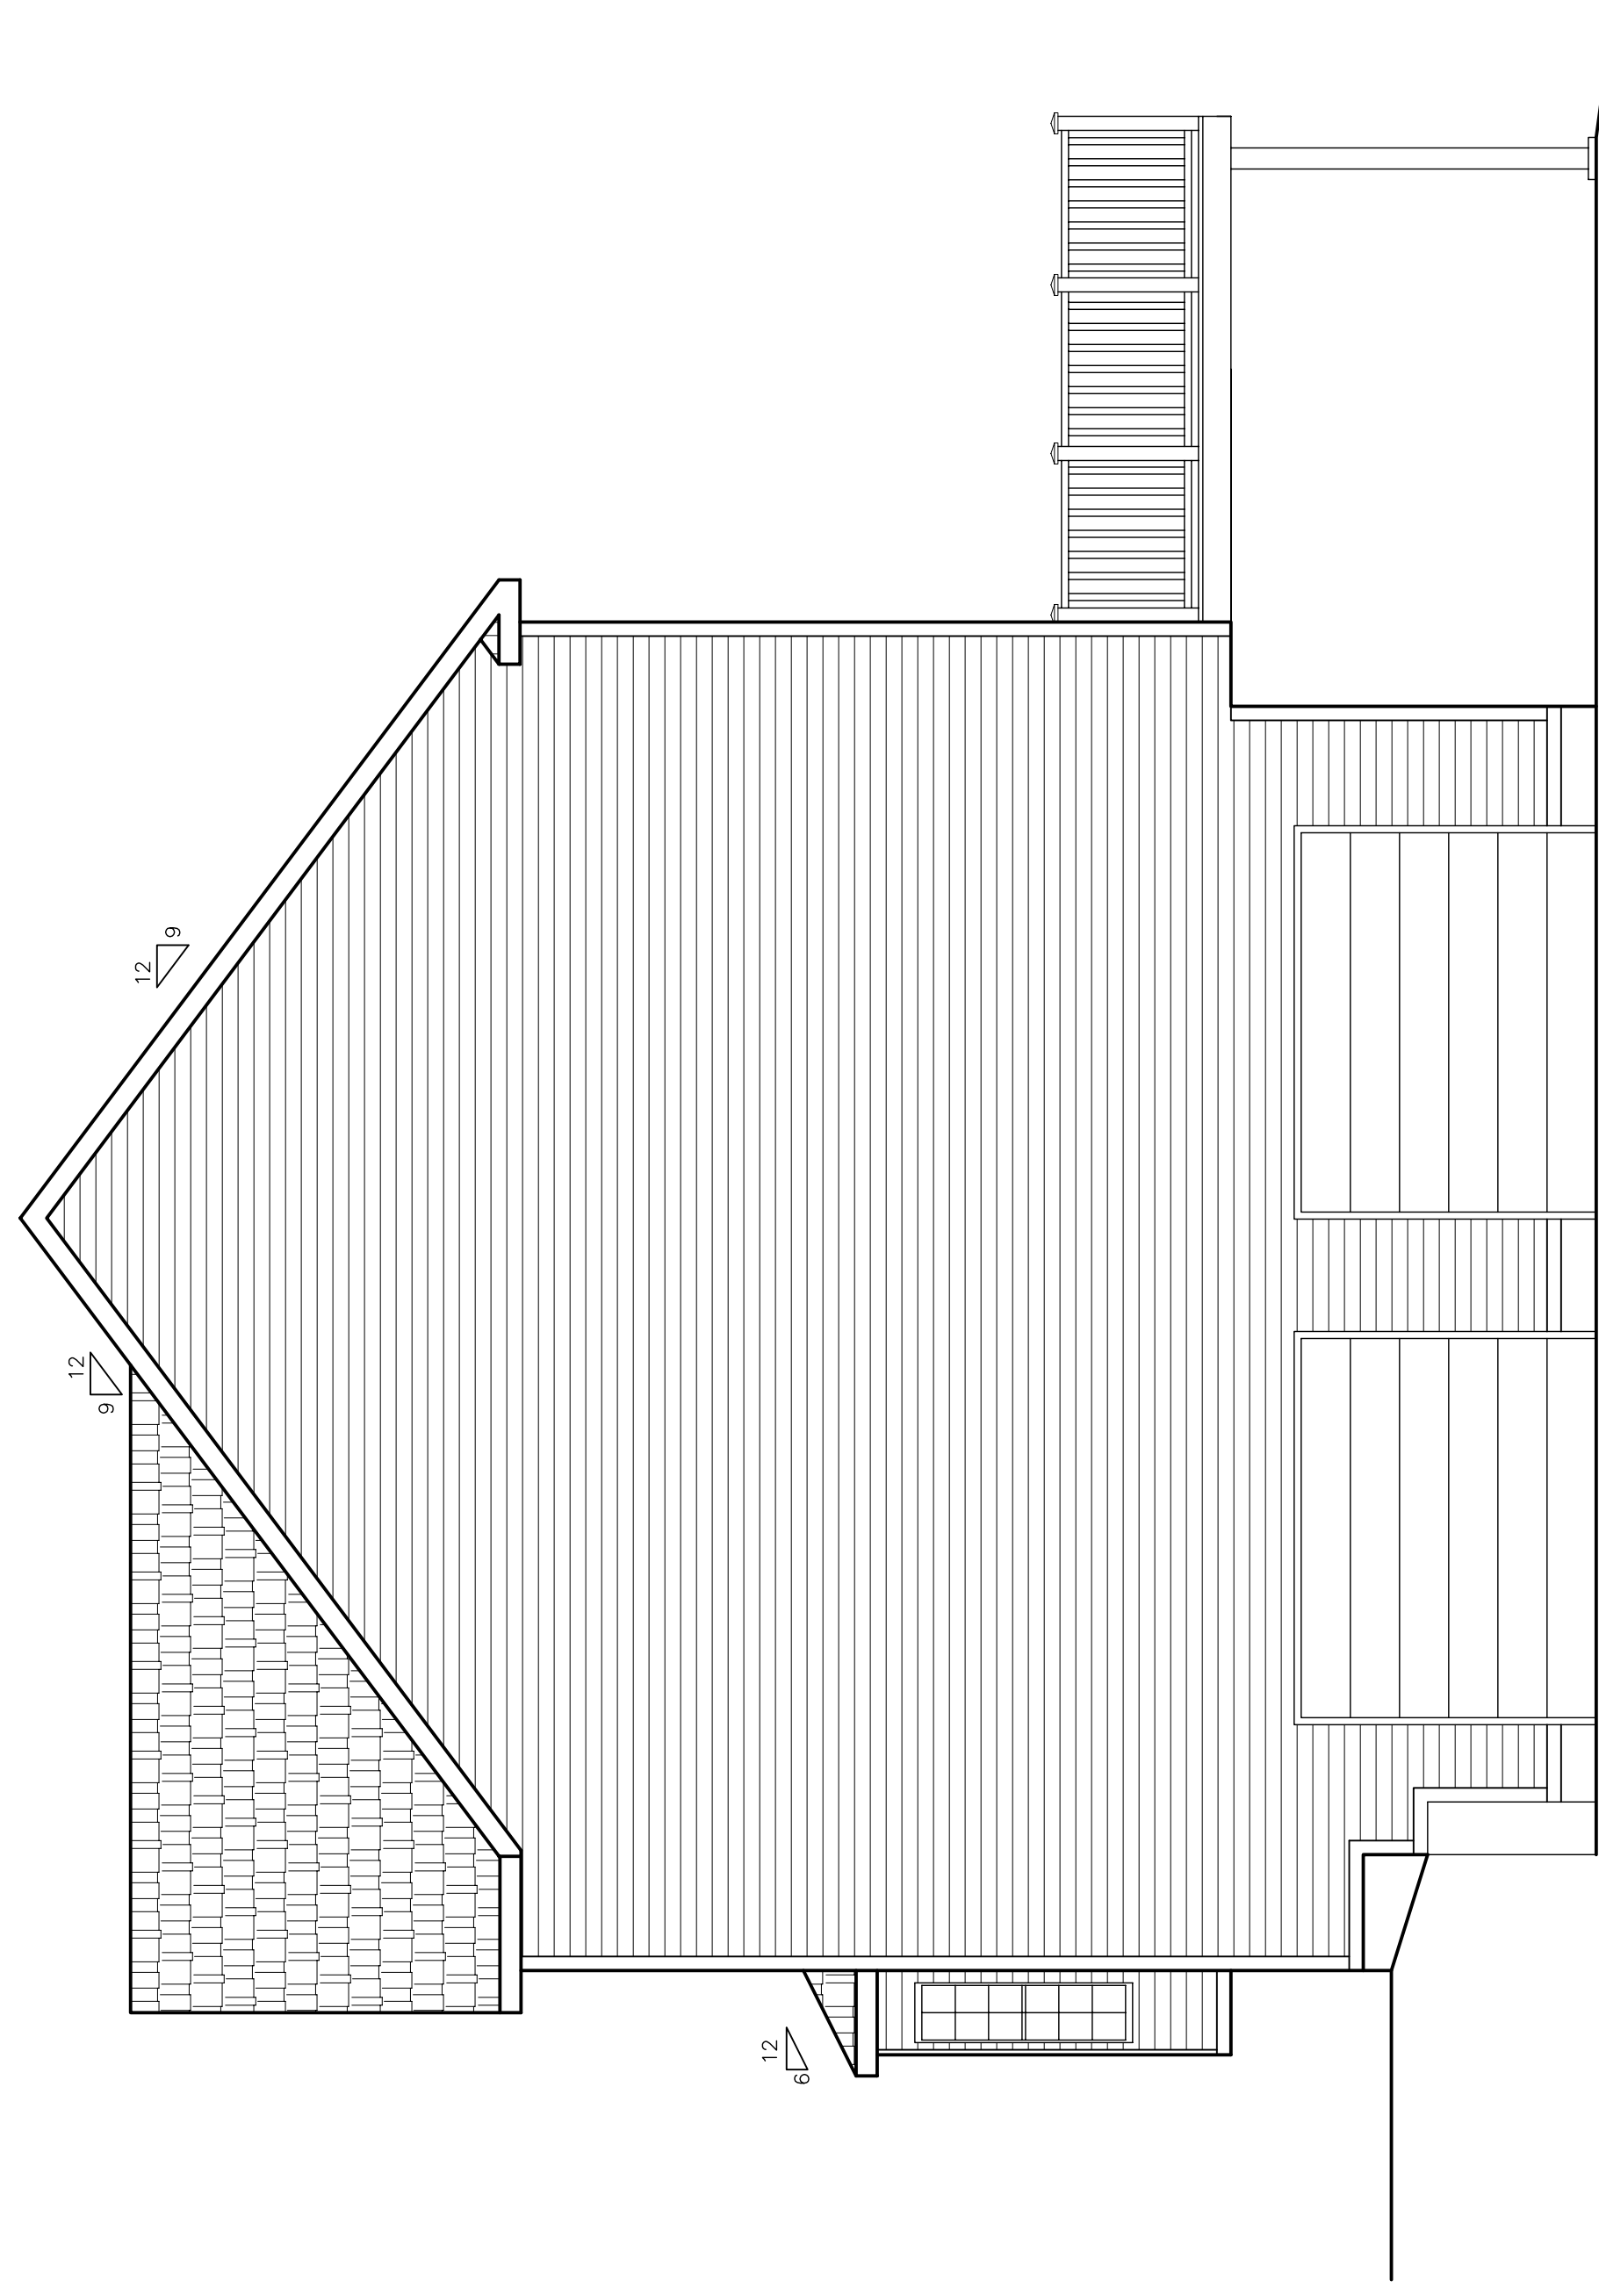

RIGHT ELEVATION

SCALE: 1/4" = 1'-0"

DOMINGUES DUPLEX NEW ROAD TOWN OF NEWBURGH, NEW YORK		IALCOTT ENGINEERING DESIGN, PLLC 1 GARDINER TOWN ROAD NEWBURGH, NEW YORK 12550 (845) 569-8400 FAX: (845) 569-4583	
SEAL:		CHARLES T. BROWN, PE P.O. BOX 4470 NEW WINDSOR, NEW YORK 12553	
DATE: 12/07/11		SCALE: AS NOTED	REVISED:
ENGINEER: CHARLES T. BROWN, PE		DRAWN BY: TRL	
JOB# 11114-CDS		SHEET 1 OF 1	
TITLE: ELEVATIONS		A-1	