






REV.	DATE	REVISION
1	12/16/21	FOR BUILDING PERMIT
NO.	DATE	ISSUE NOTE
Project #	Phase	Per date
211025-1	DD	12/17/21
Sheet Title	WALL SECTIONS & DETAILS	
Sheet No.	A4.0	

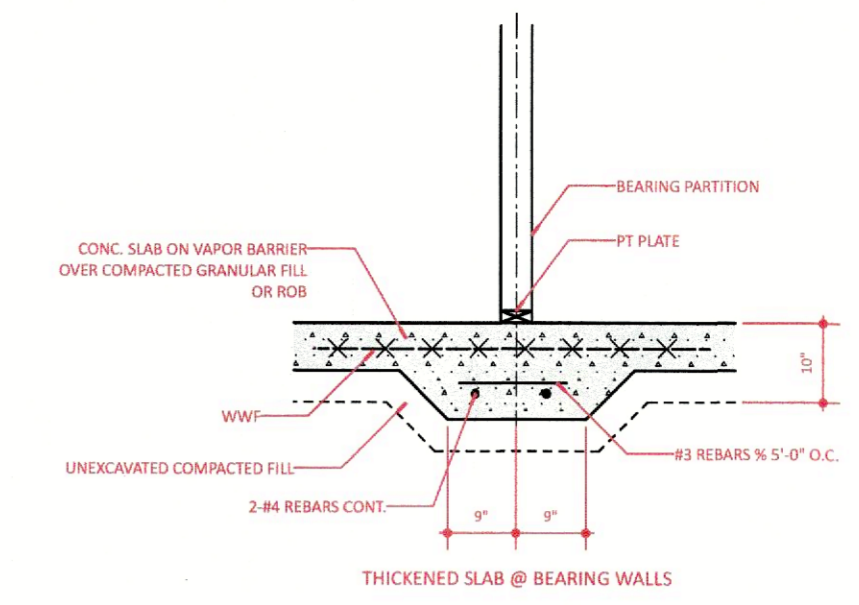




4 THICKENED SLAB @ BEARING WALLS
Scale: 1/2" = 1'-0"

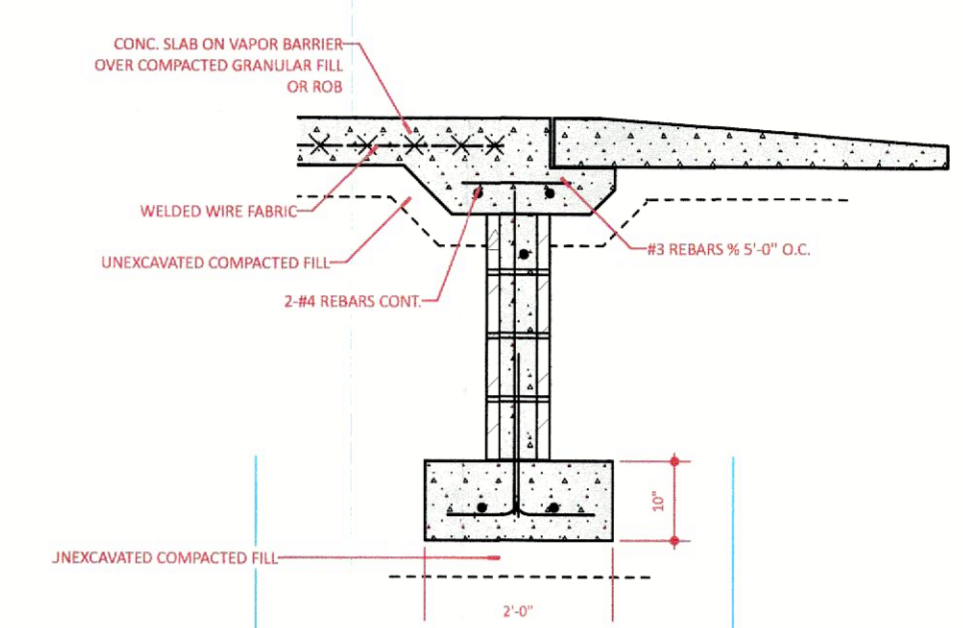


3 SLAB EDGE @ GARAGE APRON
Scale: 1/2" = 1'-0"

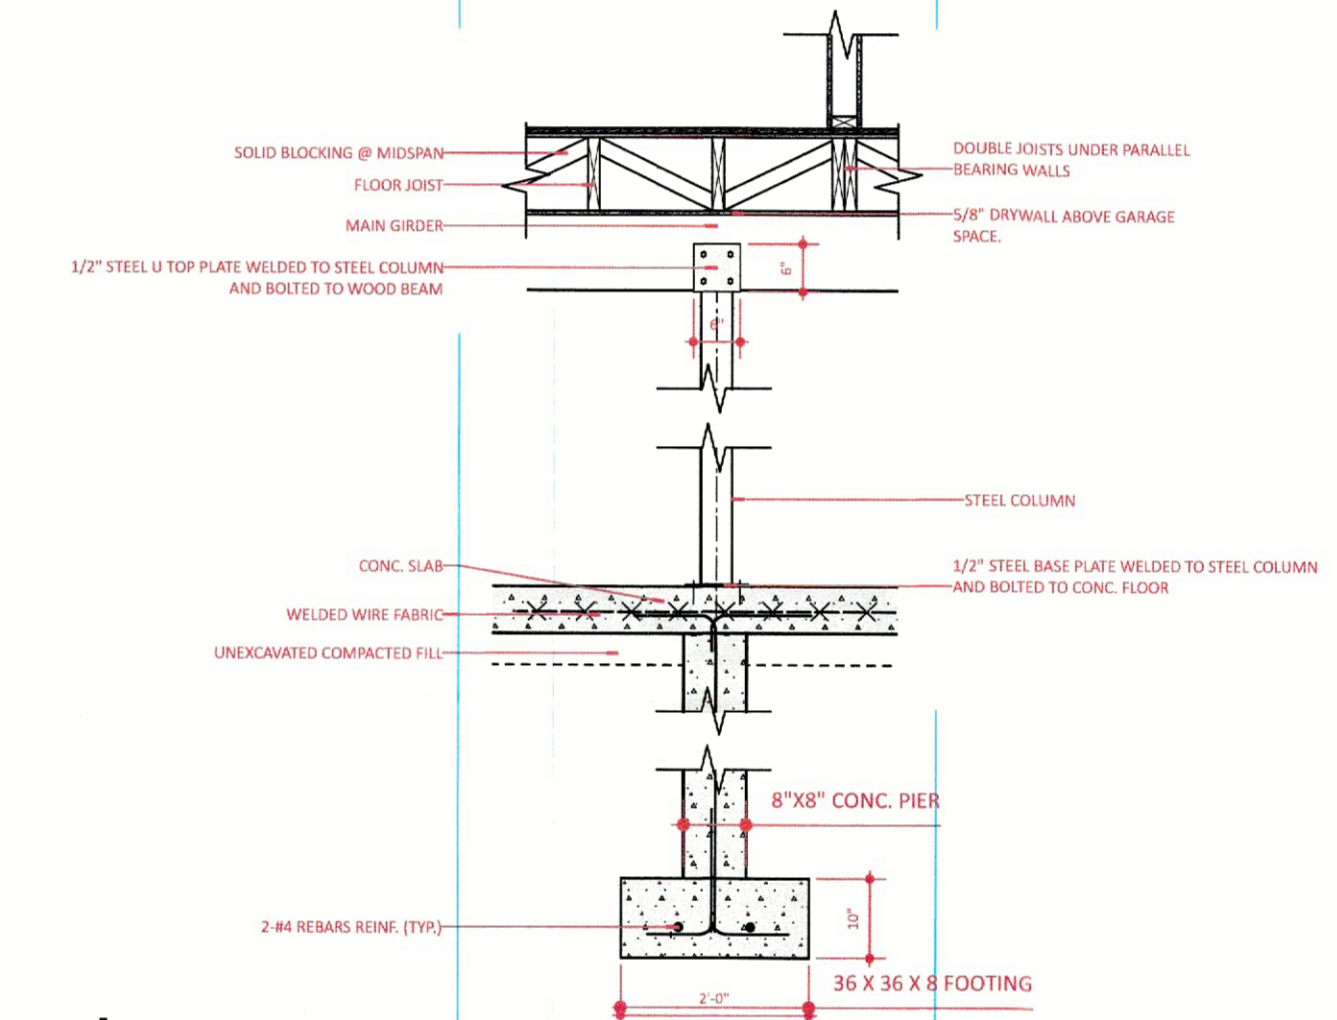


2 GARAGE STEEL COLUMN BEARING AND FLOOR FRAMING ABOVE
Scale: 1/2" = 1'-0"

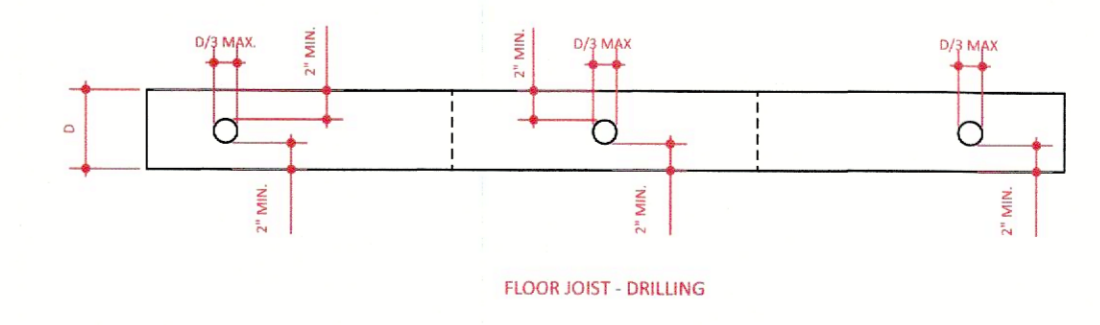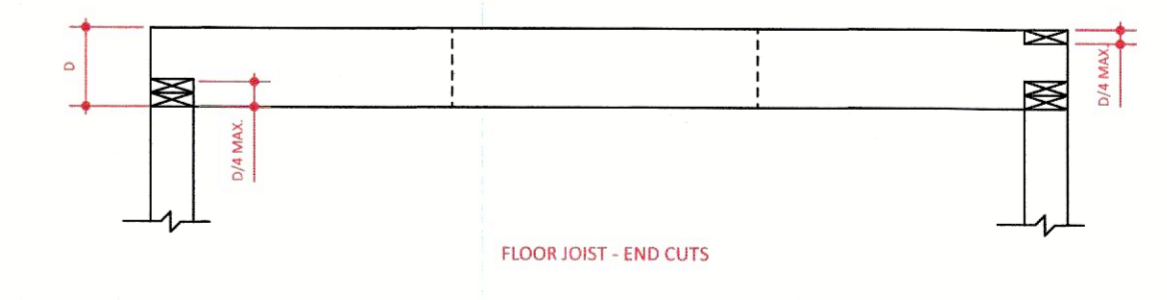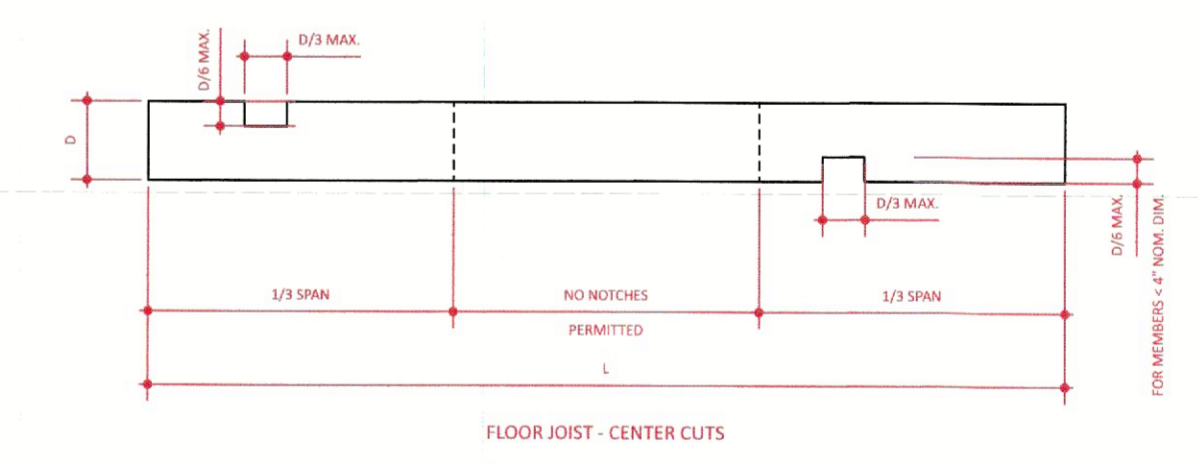

1 CUTTING, NOTCHING AND DRILLING
Scale: 1/2" = 1'-0"

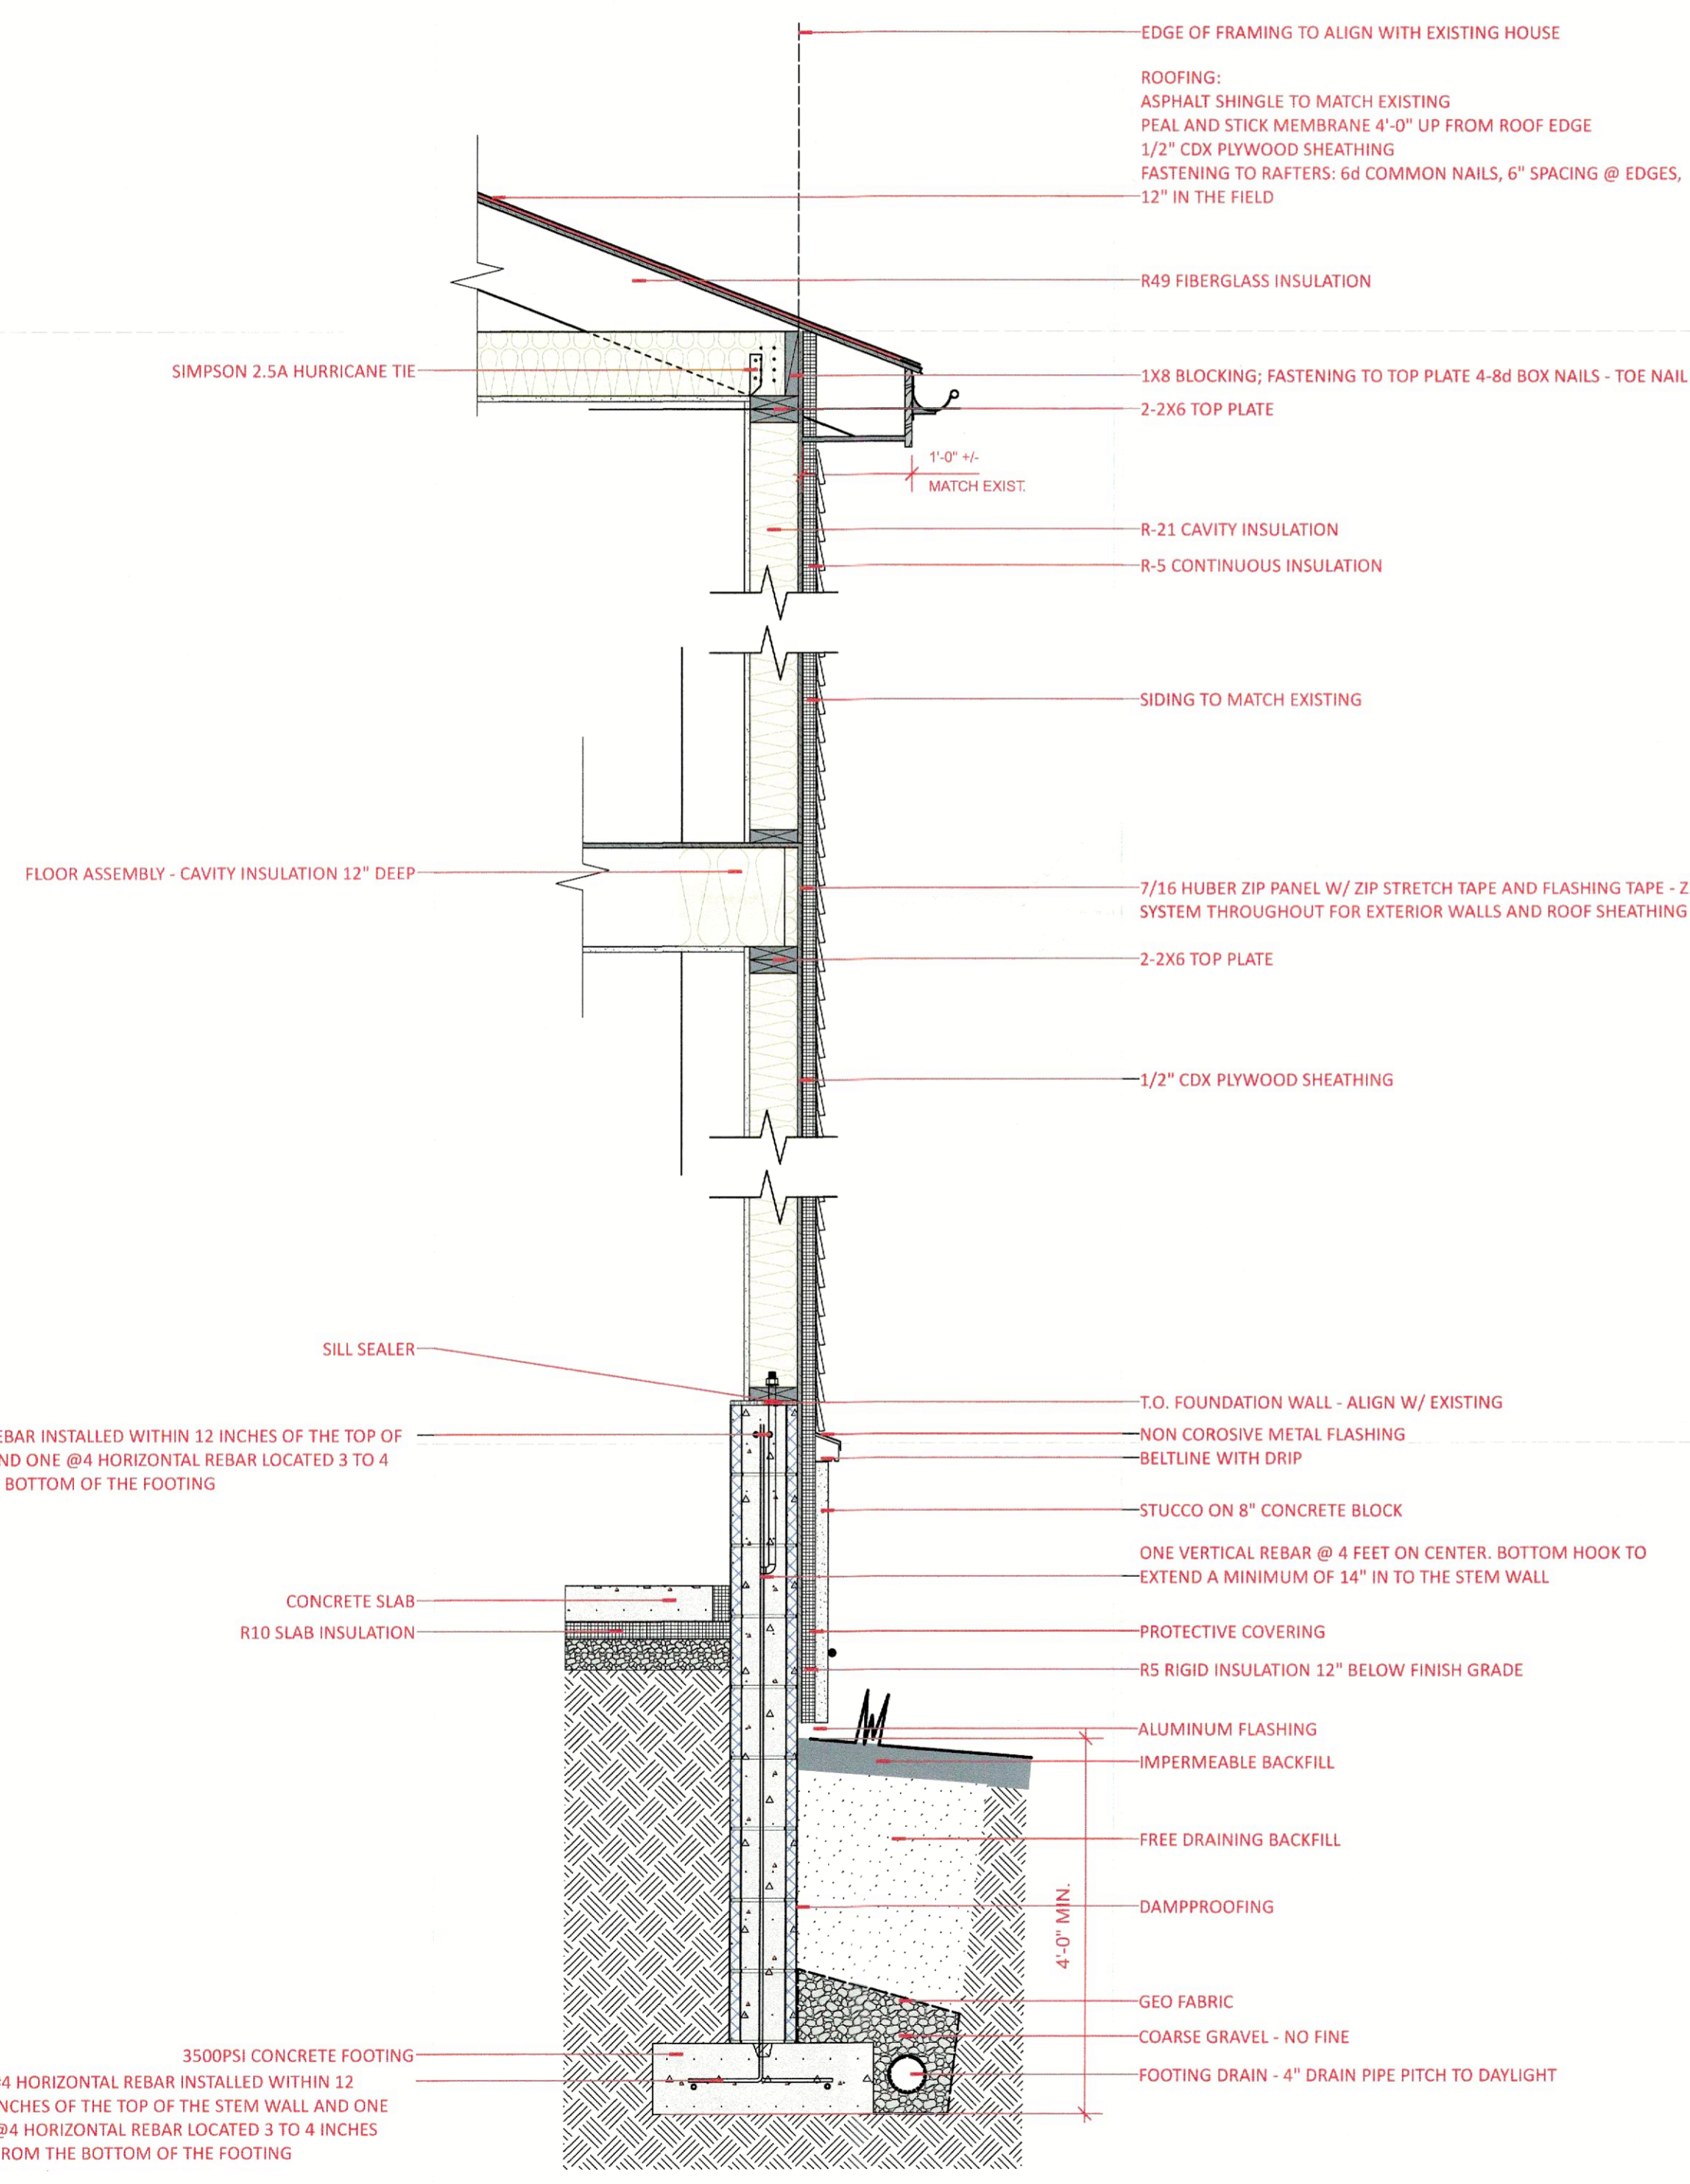

6 EXTERIOR WALL SECTION
Scale: 3/4" = 1'-0"

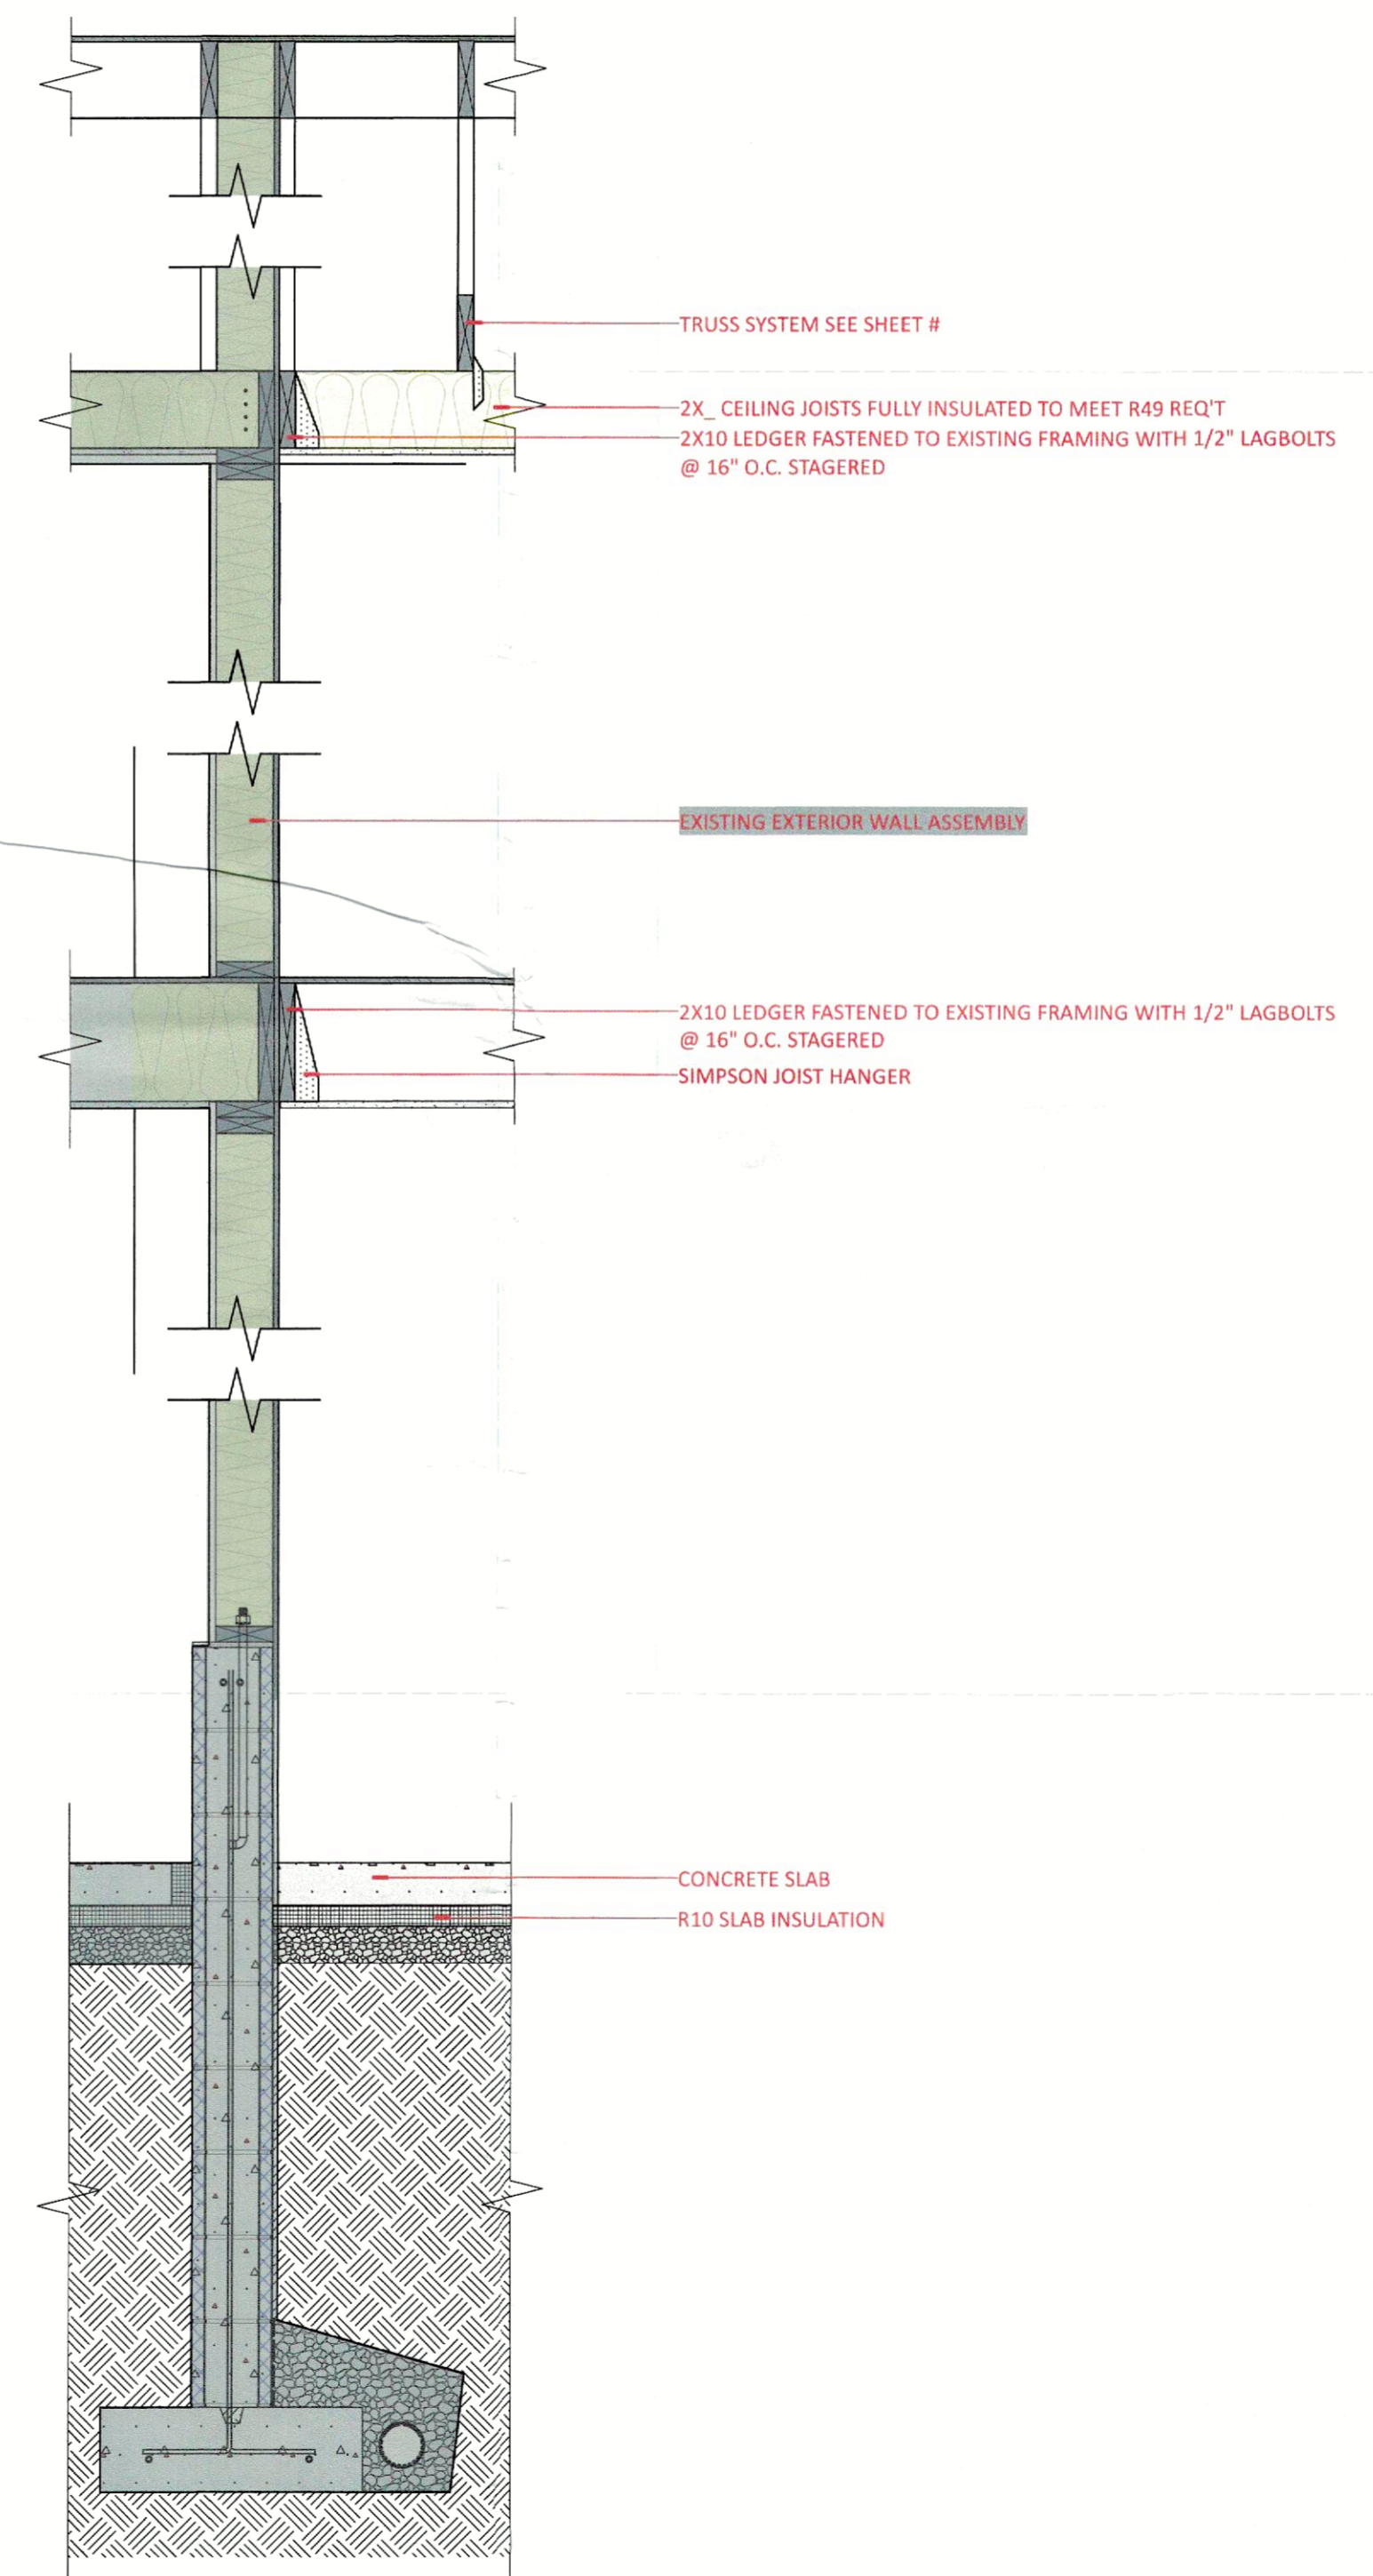

5 DEMISING WALL SECTION
Scale: 3/4" = 1'-0"

FOR BUILDING PERMIT ONLY