
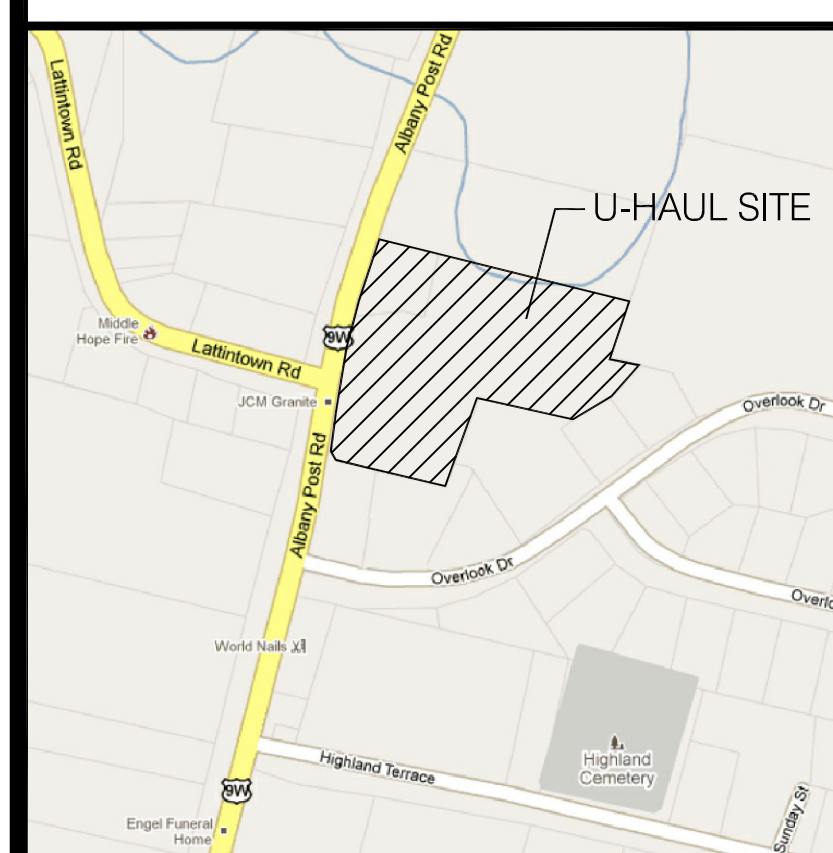
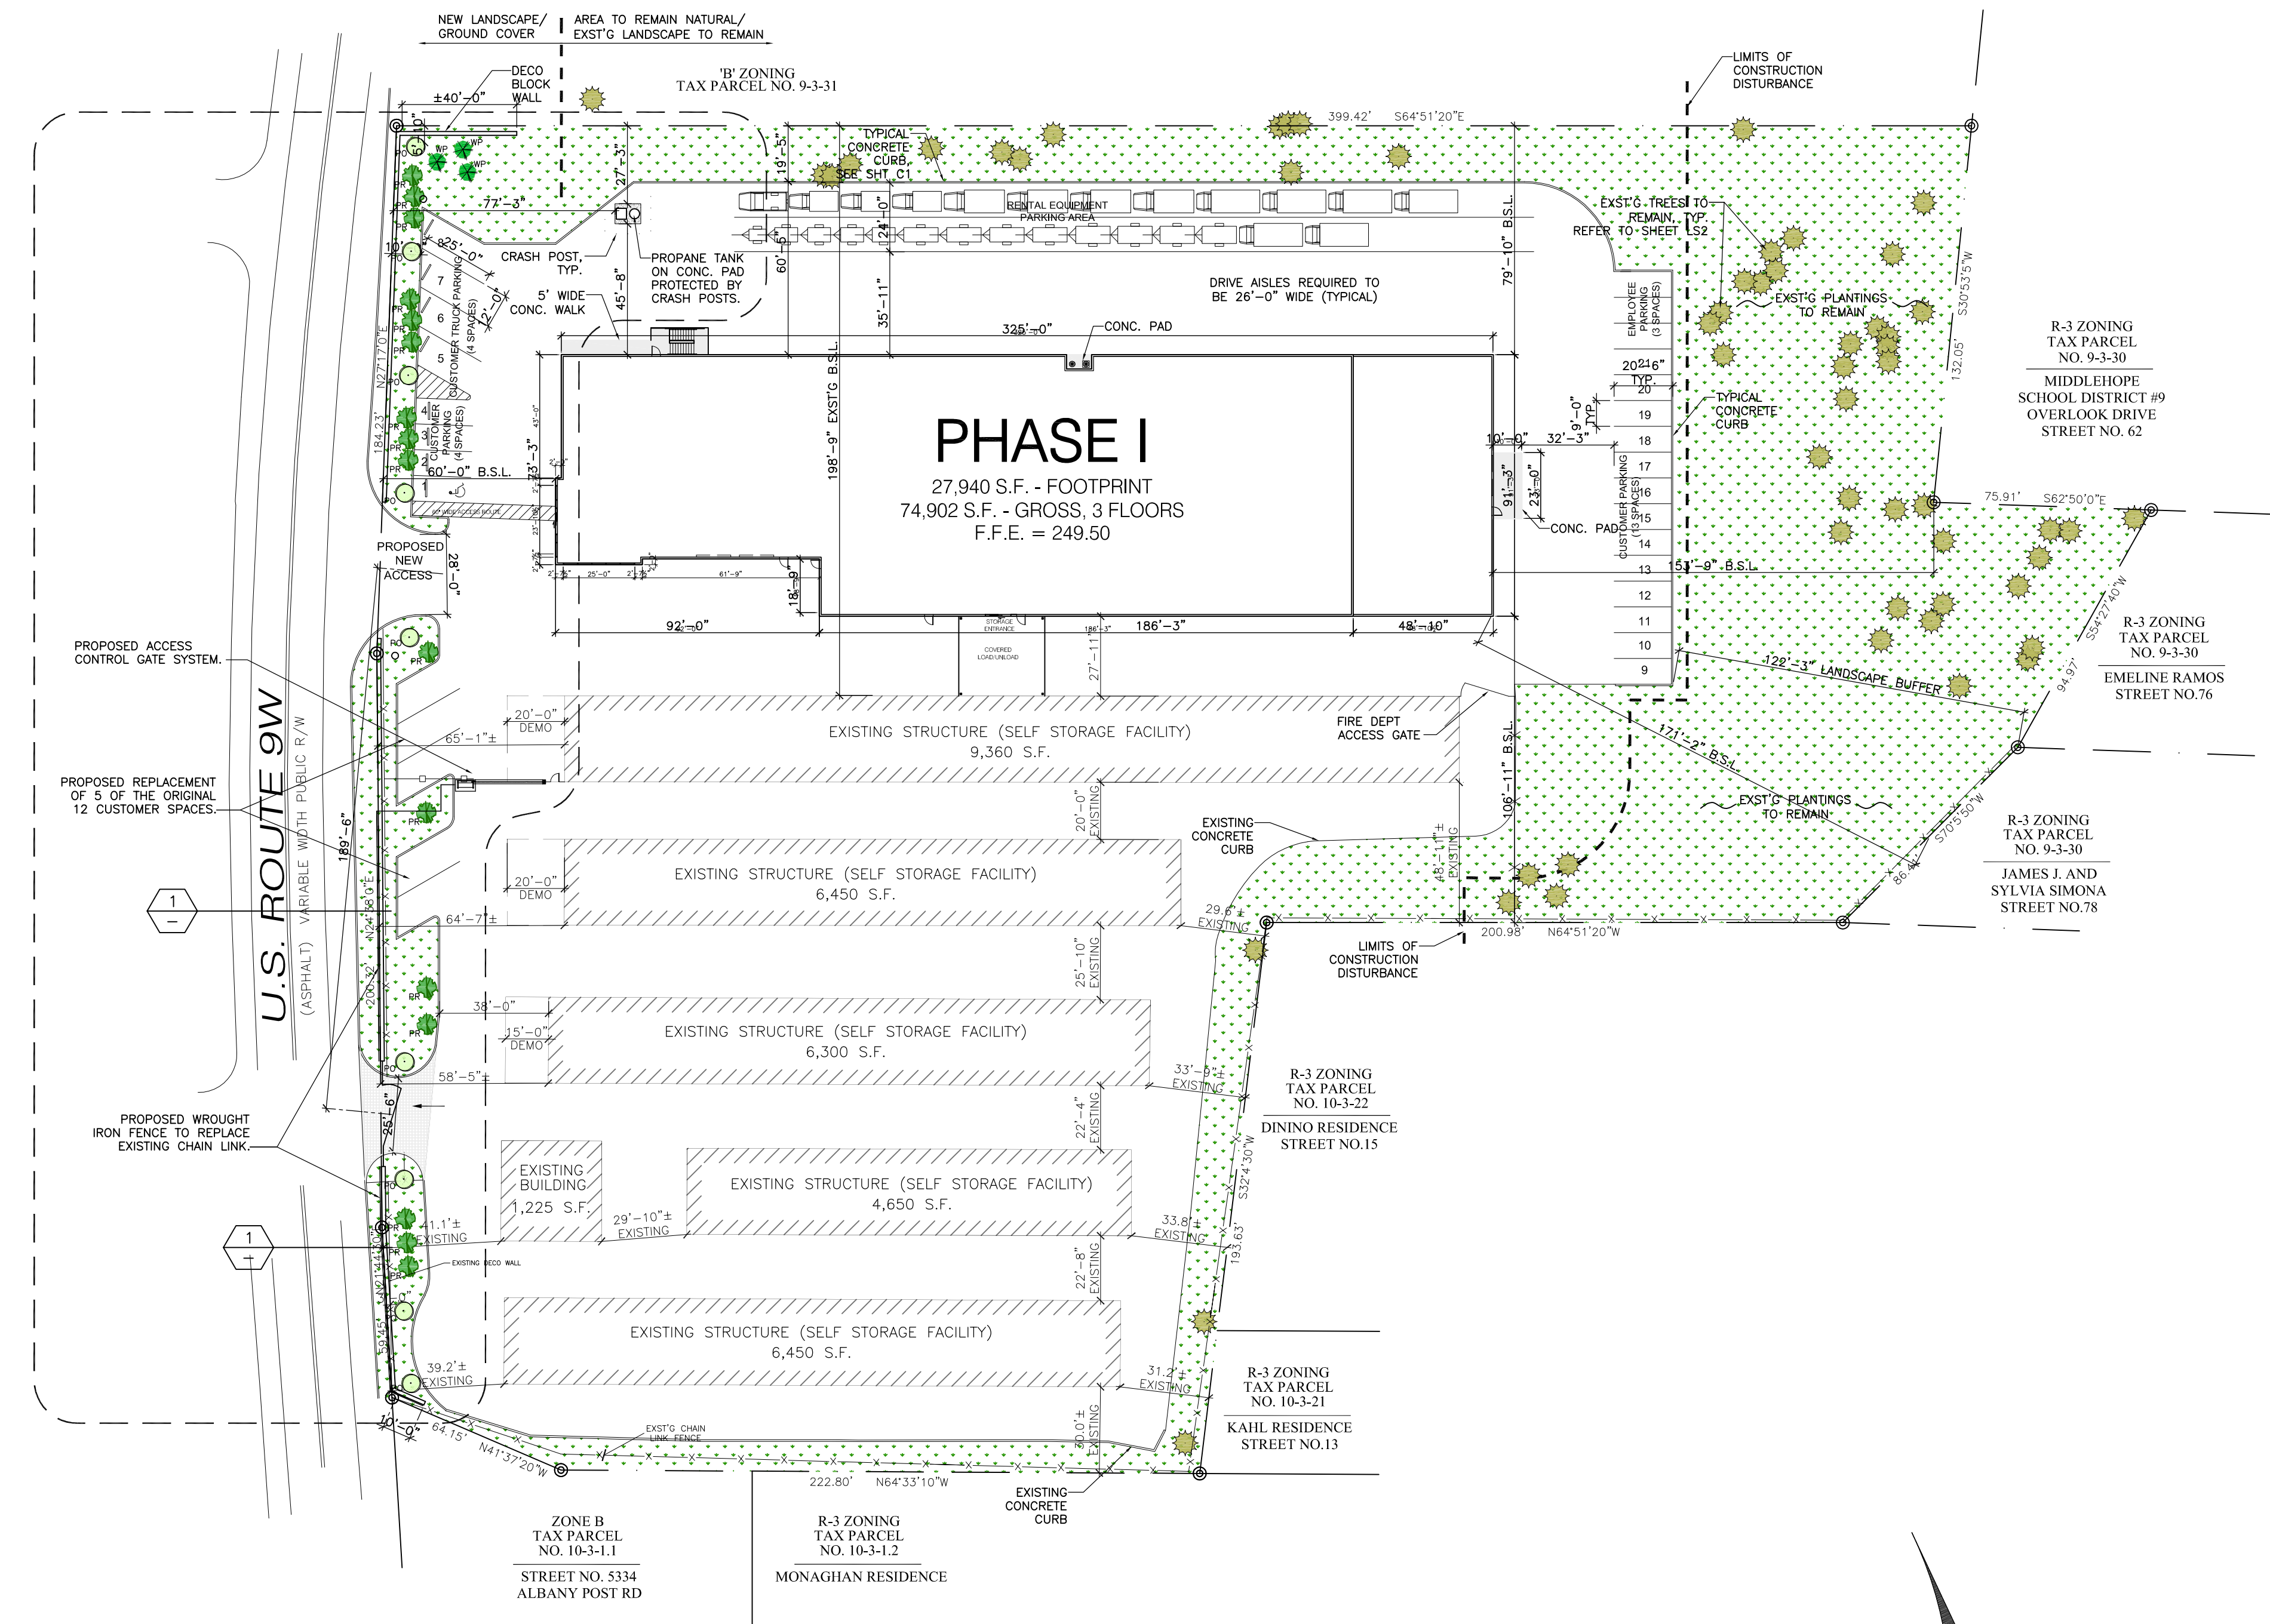


AMENDED SITEPLAN

U-HAUL INTERNATIONAL 5336 ROUTE 9W TOWN OF NEWBURGH, NY 12550

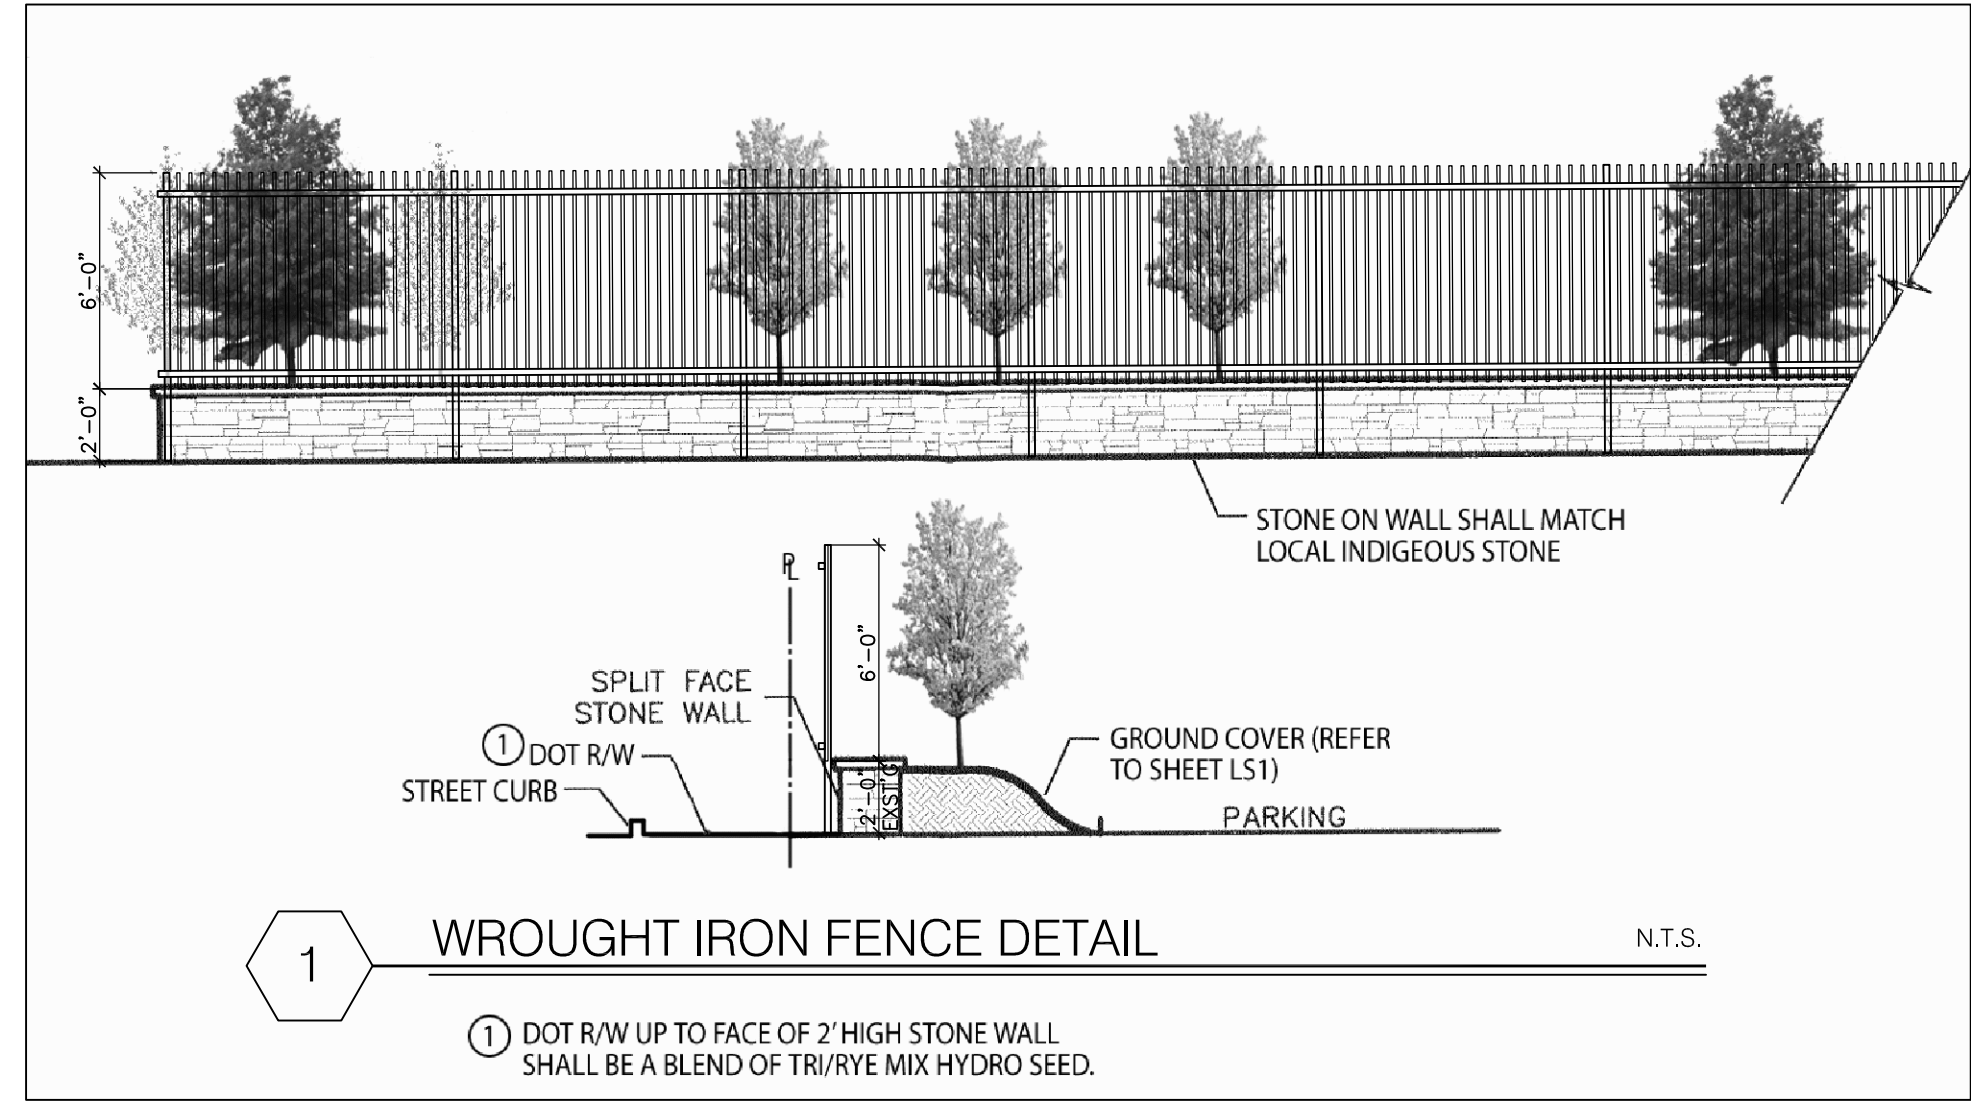

VICINITY MAP N.T.S. AERIAL PHOTO N.T.S. 1 ARCHITECTURAL SITE PLAN

GENERAL NOTES:

REVISIONS:

NO.	DATE	INITIALS / NOTES
1		
2		
3		
4		
5		
6		
7		
8		

PROFESSIONAL SEAL:

ARCHITECT LOGO:

AMERCO
REAL ESTATE COMPANY

CONSTRUCTION DEPARTMENT
2727 NORTH CENTRAL AVENUE
PHOENIX, ARIZONA 85004
P: (602) 263-6502
F: (602) 277-1026

SITE ADDRESS:
U-Haul Storage Middlehope
5336 Route 9W
Newburgh, NY 12550

SHEET CONTENTS:
Amended Siteplan

797030

DRAWN: BLC
CHECKED: DP
DATE: 10/10/12
797030-SP1amend

© 2012 AMERCO REAL ESTATE COMPANY

