



KEY	
SETBACKS	CONSTRUCTION ENTRANCE
PRIMARY DWELLING EXISTING	SILT FENCE
PROPOSED FENCING	PROPOSED PATIO

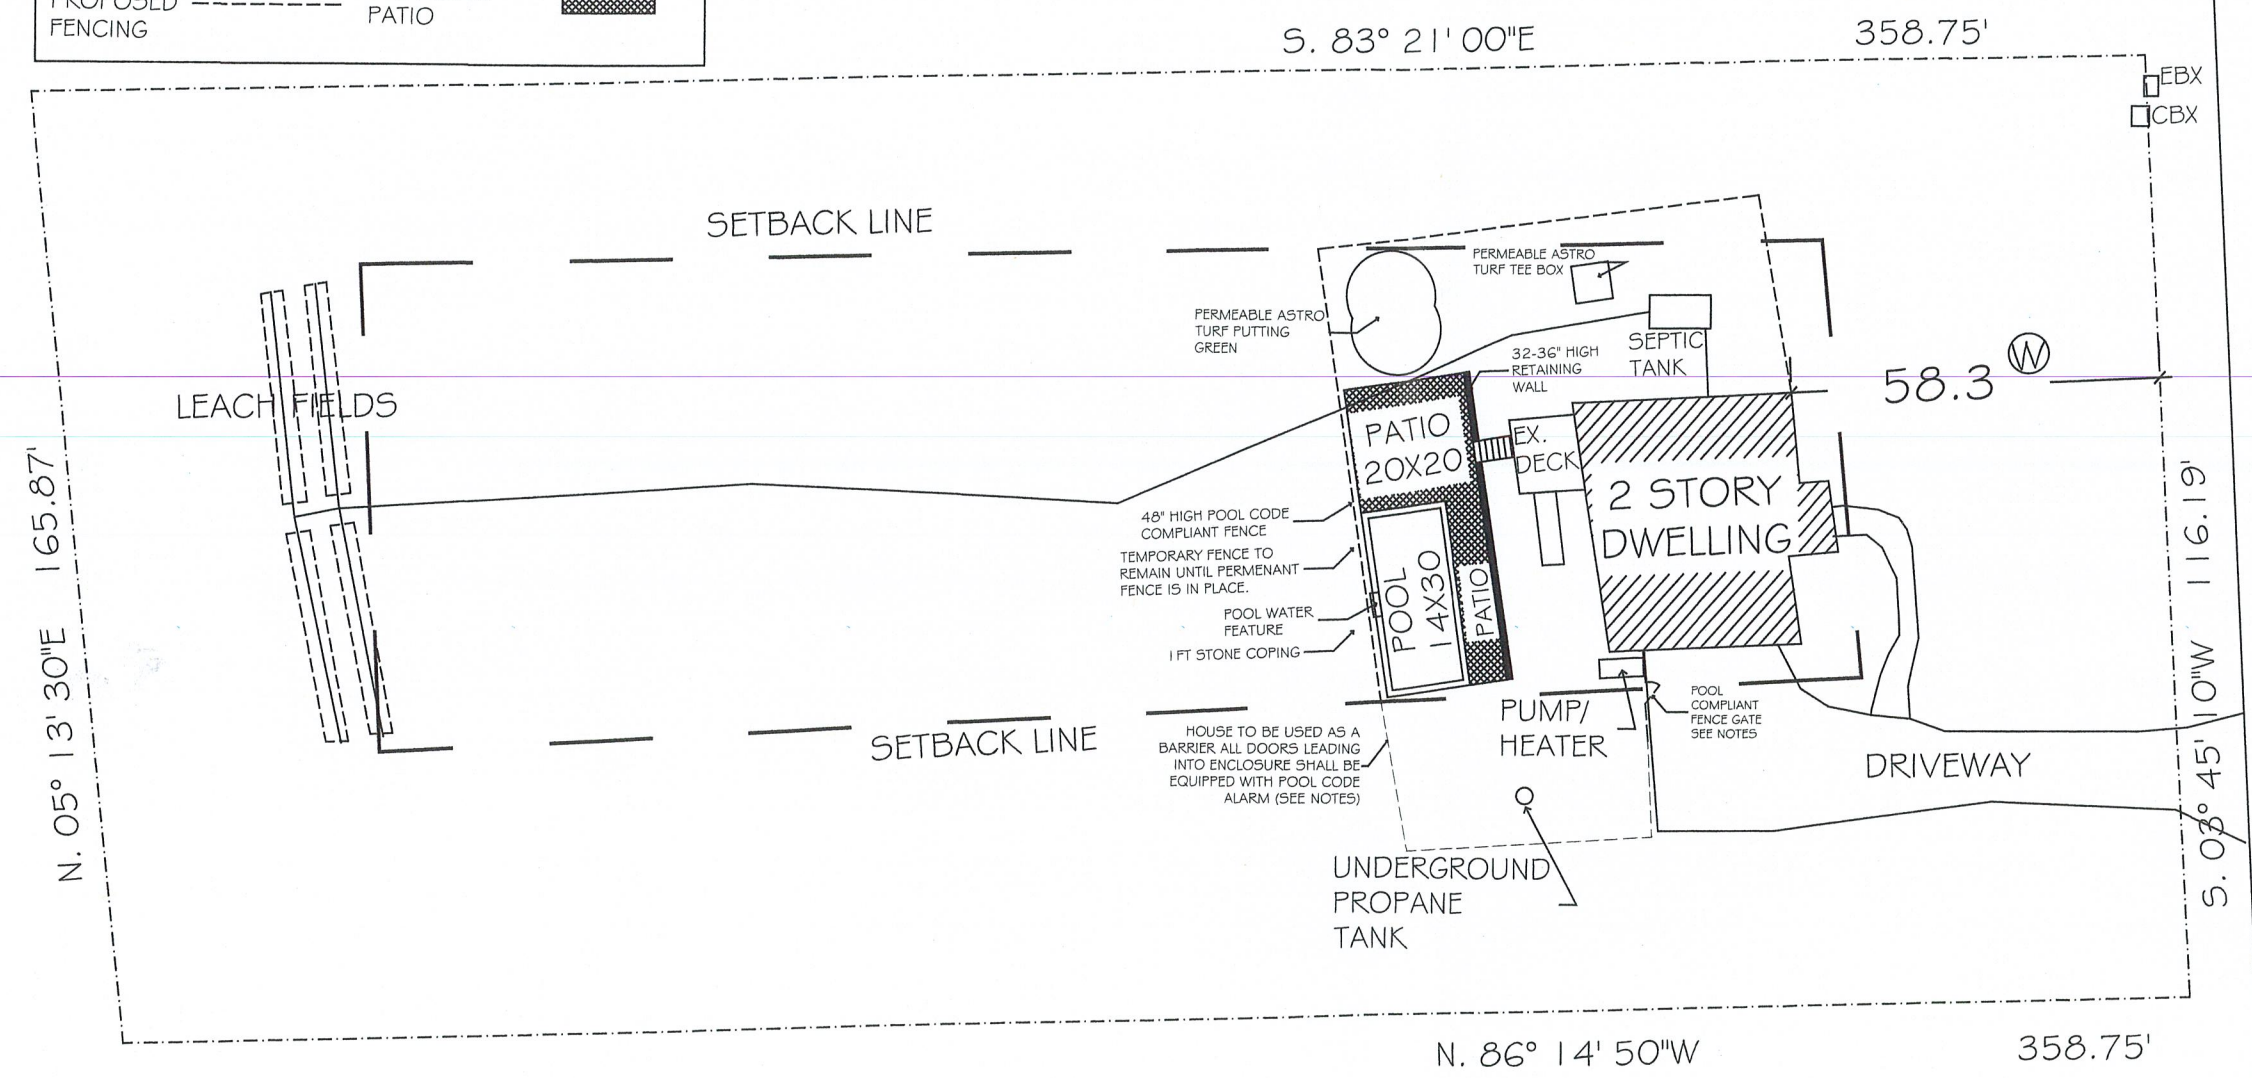

30 COMMERCE DRIVE  
CARMEL, NEW YORK - (877) 543-4969

**A** SITE PLAN  
A105 SCALE: 1" = 30'- 0"

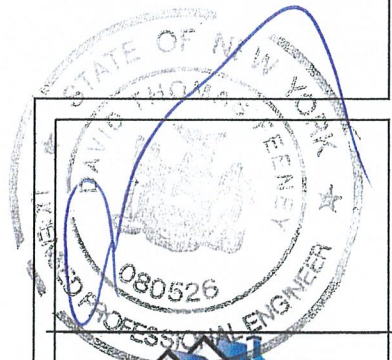

**FEENEY ENGINEERING**  
SINCE 2004

PROJECT ARZOLA-ARRINGTON  
16 COPPER ROCK RD WALDEN NY 12586

DRAWING **SITE PLAN**

SCALE AS NOTED	DRAWN BY RL	DRAWING NO. <b>A105</b>
DATE 05/24/22	CHECKED BY	

PLEASE NOTE THAT ALL DIMENSIONS MUST BE VERIFIED IN THE FIELD PRIOR TO THE START OF CONSTRUCTION.

WARNING: IT IS A VIOLATION OF NYS LAW FOR ANY PERSON, UNLESS ACTING UNDER THE DIRECTION OF A LICENSED ENGINEER, TO ALTER AN ITEM IN ANY WAY.