


NORTH ELEVATION


SCALE: 1/8" = 1'-0"

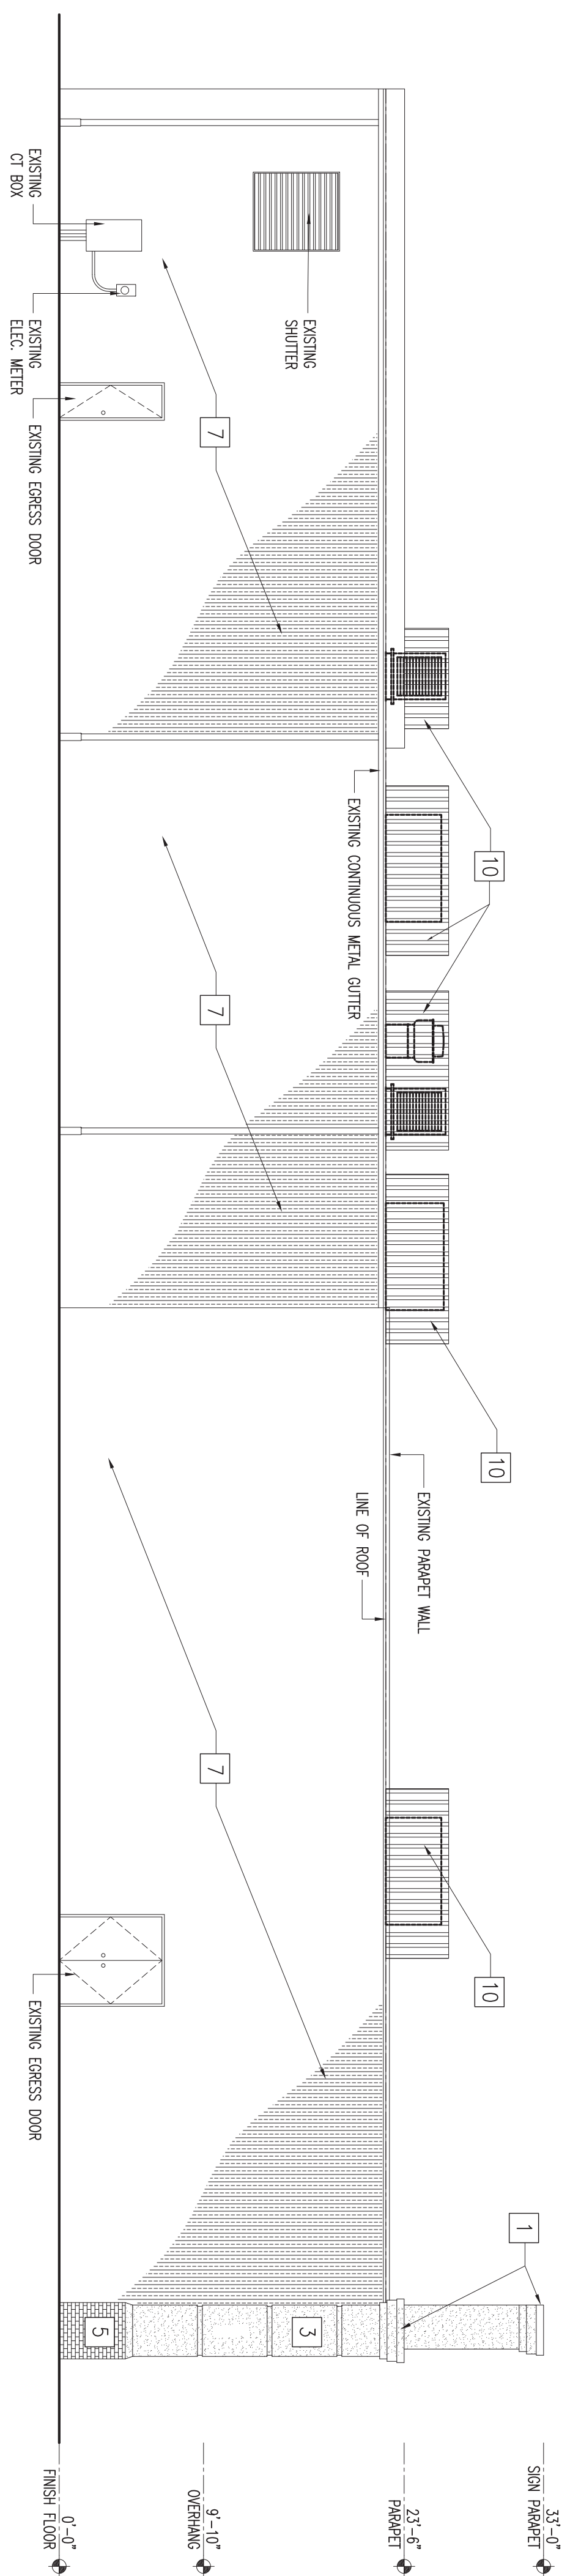

EAST ELEVATION

SCALE: 1/8" = 1'-0"

& RTU SCREENING SCHEME "A"

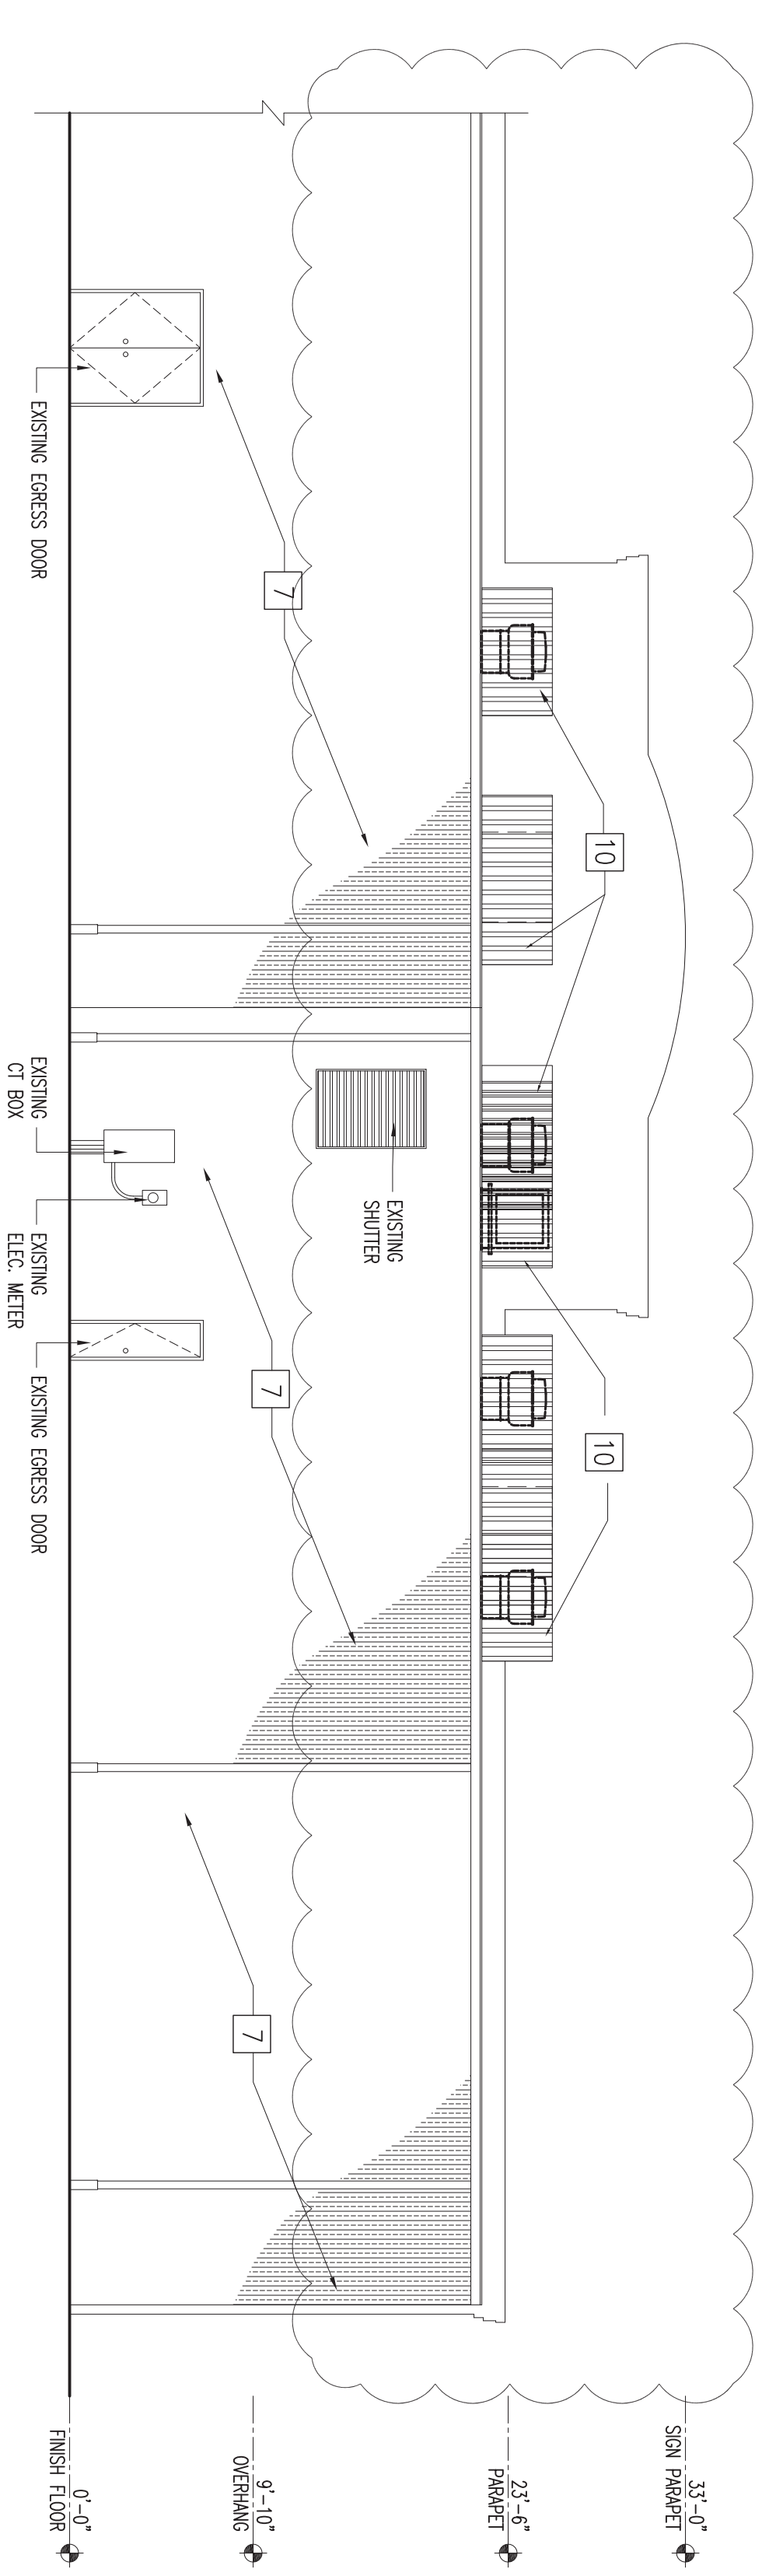

SOUTH ELEVATION

SCALE: 1/8" = 1'-0"

& RTU SCREENING SCHEME "A"

EXTERIOR FINISHED LEGEND	
1	PRE-FINISHED METAL WALL CAP TO MATCH SHERWIN WILLIAMS #8117 SMOKEY TOPAZ
2	PAINT 2 - SHERWIN WILLIAMS #8112 BISCUIT
3	STD. E.L.F.S. COLOR TO MATCH PF-1 SHERWIN WILLIAMS #8117 SMOKEY TOPAZ
4	STD. E.L.F.S. COLOR TO MATCH PF-2 SHERWIN WILLIAMS #8112 BISCUIT
5	NEW INTERIALLY COLORED BRICK VENEER TO MATCH ADJACENT BED BATH & BEYOND STORE
6	ALUMINUM STOREFRONT SYSTEM W/ 1" INSULATED GLAZING TO MATCH ADJACENT BED BATH & BEYOND STORE
7	EXISTING MASONRY CONSTRUCTION STAINED TO MATCH ADJACENT BED BATH & BEYOND STORE
8	NEW CERAMIC TILE (GORGONILE CERAMICS #889P BEYON 8782) TO MATCH BED BATH & BEYOND CERAMIC TILE
9	NEW WALL SOUNCE (QI INDUCTION EQUIPSE MC-N12-(1)850L/277/NO/98/CT9/528) TO MATCH ADJACENT BED BATH & BEYOND LIGHT FIXTURES
10	PRE-FINISHED ARCHITECTURAL METAL SIGNING TO MATCH SHERWIN WILLIAMS #8117 SMOKEY TOPAZ

28'2"

FLAMING

24'-0"

GRILL & BUFFET


9"

12"

24"

SIGNS DETAILS
(TOTAL SQUARE FOOTAGE: 154)

- 48" AND 24" WHITE PVC
- 0.040" AZEK TRIMBOARDS W/ ALUMINUM FINISH RED COLOR
- MOUNTED ON EXISTING WALL
- 0.040 ALUMINUM RETURN
- LED LIGHTING (UL LISTED)
- LED TRANSFORMER LOCATED BEHIND WALL (UL LISTED)

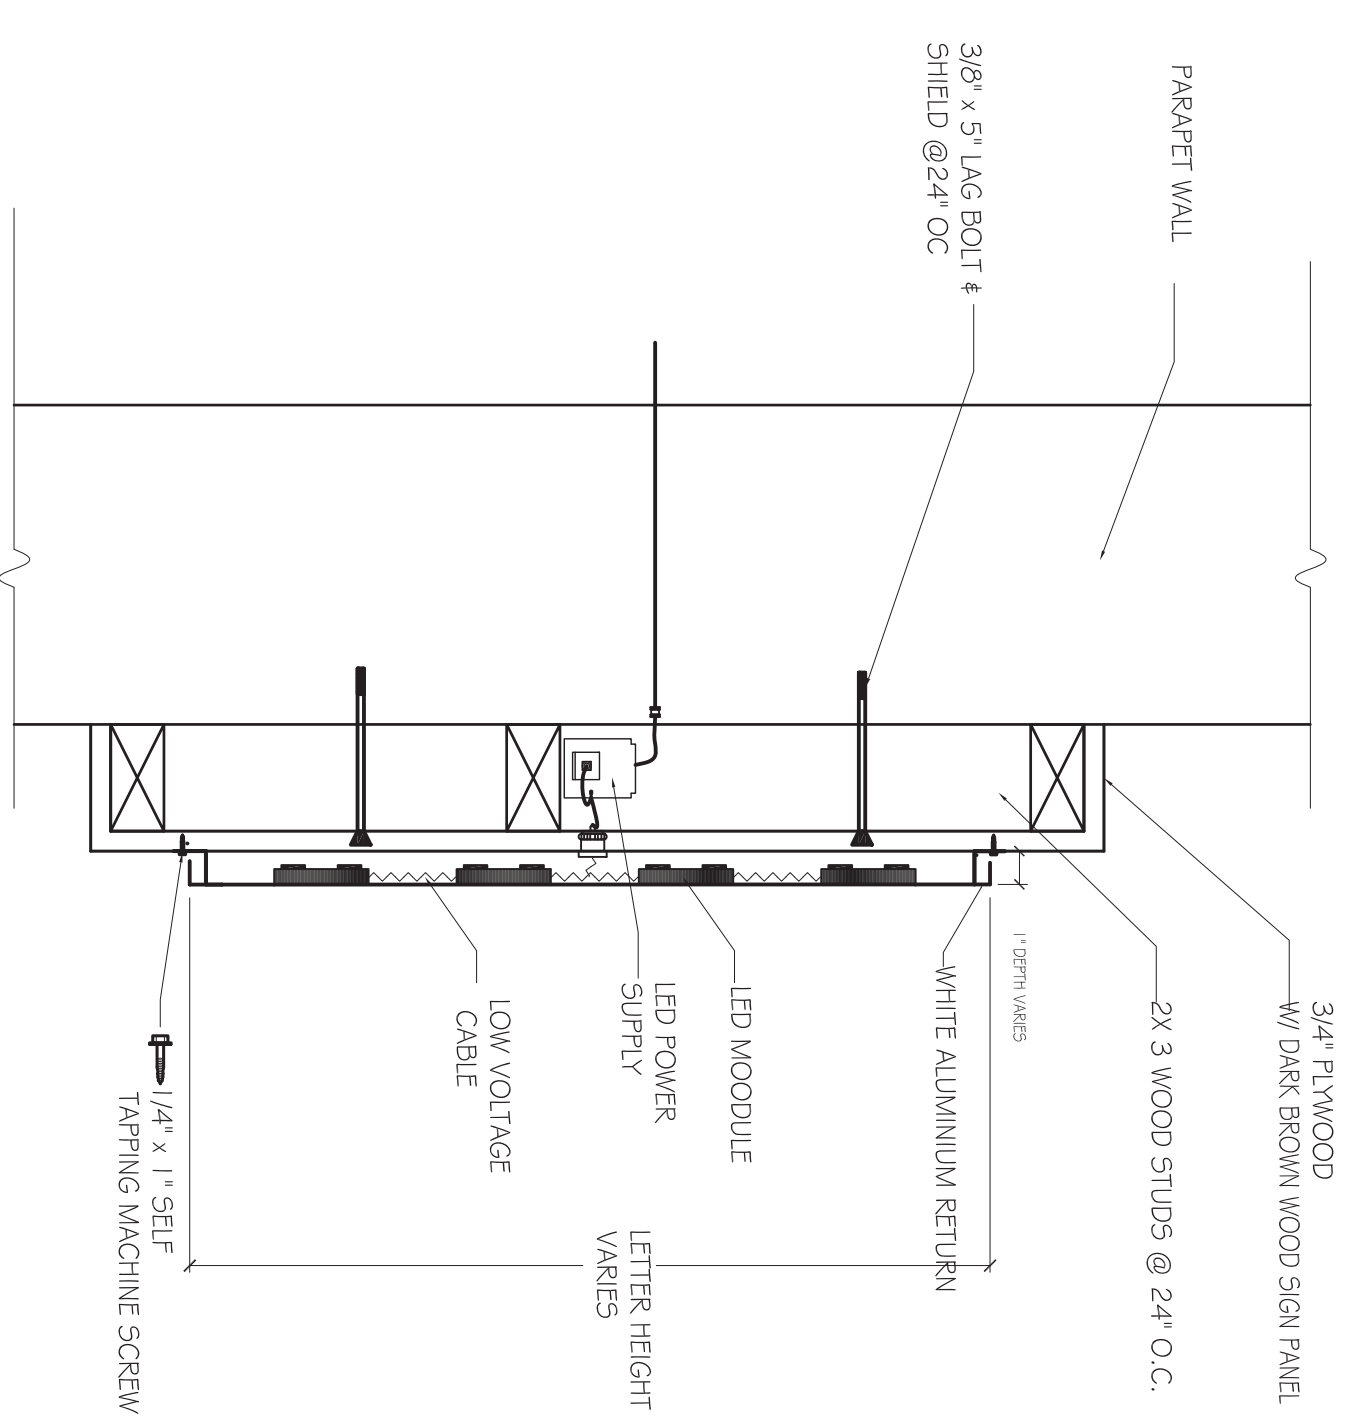

LETTER INSTALLATION DETAIL
N.T.S.

PLANS NOT VALID UNLESS SEALED

FRANK D. MILETO A.I.A.
34 ALLEN STREET, NEW YORK, NY 10002
Tel: (908) 876-9400 Fax: (908) 876-9455
Email: fmileto@comcast.net
ARCHITECT-PROFESSIONAL PLANNER



1399 RT 300
NEWBURGH, NY 12550

FLAMING
GRILL & BUFFET

REVISIONS
DATED: 11/20/2012

DATE: 10/03/12
SCALE: 1/8" = 1'-0"
DRAWN: EX
JOB No. C12-001

A.1