

**PORCH ADDITION
FOR
FLECKENSTEIN RESIDENCE**


125 DOGWOOD LANE
TOWN OF NEWBURGH, NEW YORK

SITE PLAN
SCALE: 1" = 32'-0"

**D. FREEMAN
ARCHITECT**

26 SHELDON DRIVE
POUGHKEEPSIE, NY 12603
845-452-5359
email david@dfarcht.com

AUGUST 22, 2013

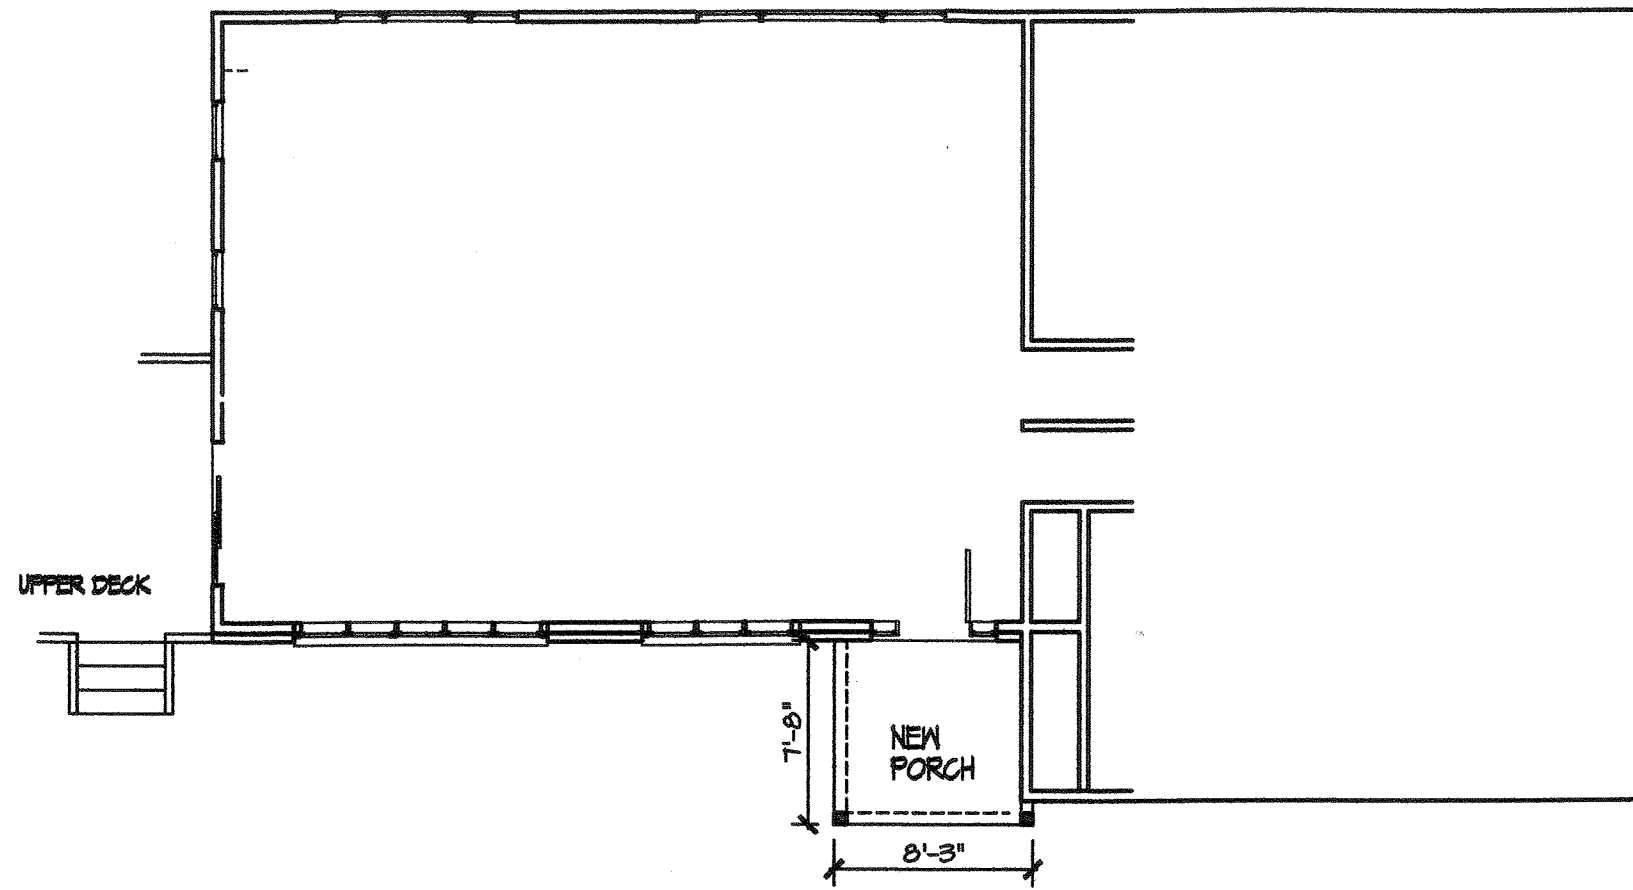

FLOOR PLAN

SCALE: 1/8" = 1'-0"

**PORCH ADDITION
FOR
FLECKENSTEIN RESIDENCE**


125 DOGWOOD LANE
TOWN OF NEWBURGH, NEW YORK

**D. FREEMAN
ARCHITECT**

26 SHELDON DRIVE
POUGHKEEPSIE, NY 12603
845-452-5359


email david@dfarcht.com

AUGUST 22, 2013

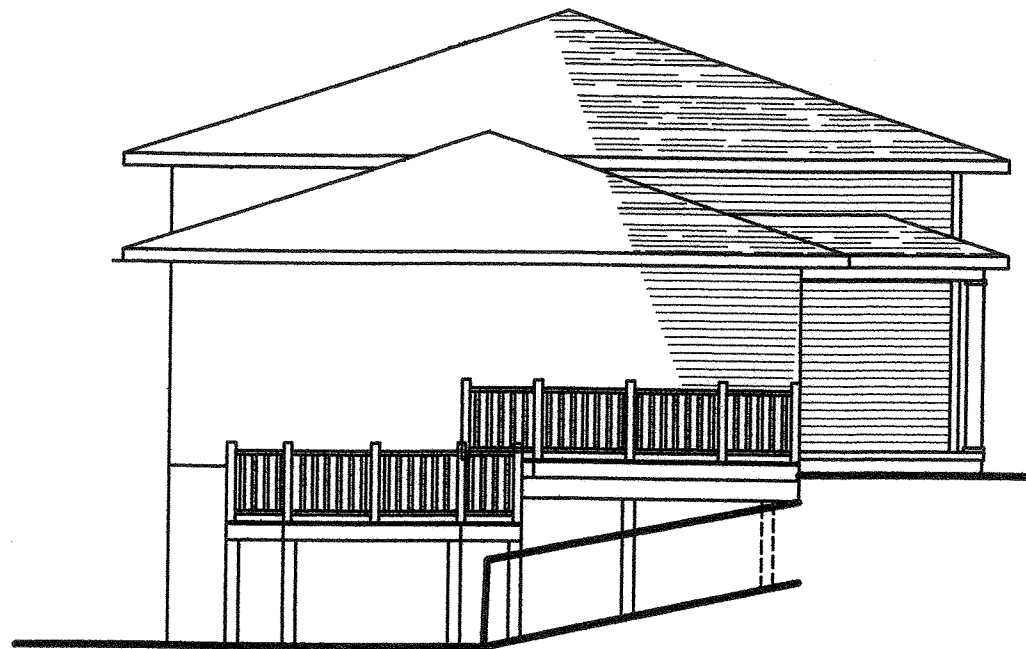

SIDE ELEVATION

SCALE: 1/8" = 1'-0"

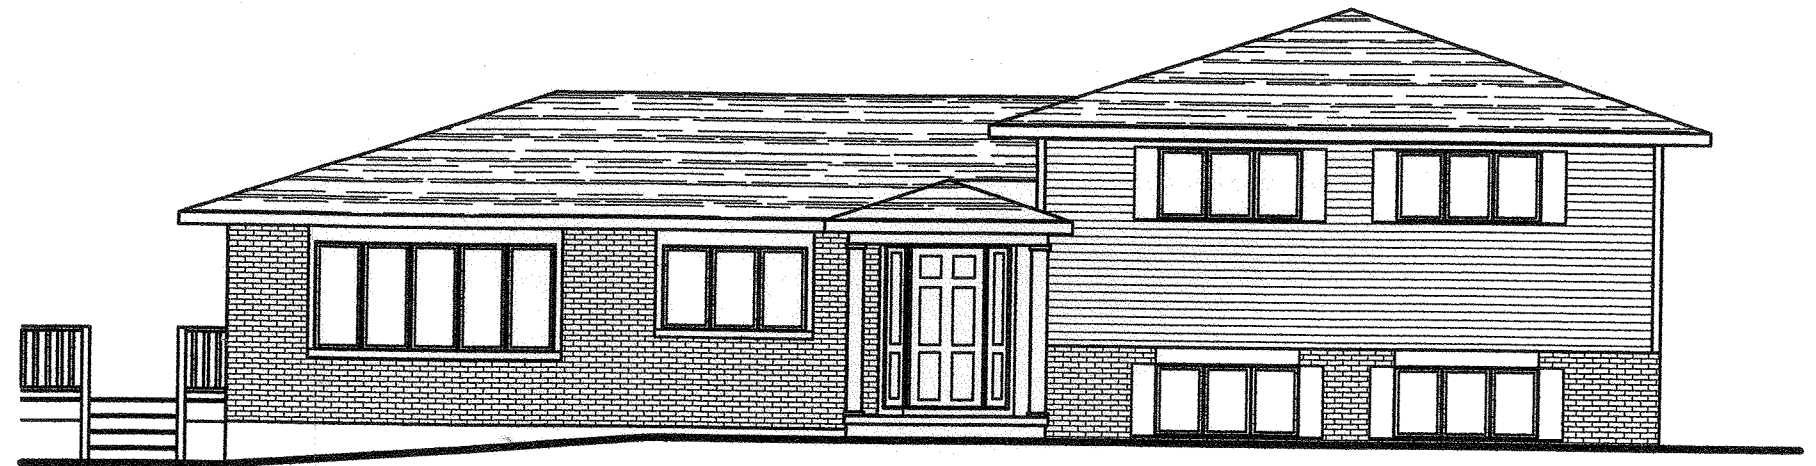

FRONT ELEVATION

SCALE: 1/8" = 1'-0"

**PORCH ADDITION
FOR
FLECKENSTEIN RESIDENCE**

125 DOGWOOD LANE
TOWN OF NEWBURGH, NEW YORK

**D. FREEMAN
ARCHITECT**

26 SHELDON DRIVE
POUGHKEEPSIE, NY 12603
845-452-5359

email david@dfarcht.com