


© 2013 DCAK-MSA ARCHITECTURE AND ENGINEERING RETAINS FULL COPYRIGHT ON INTELLECTUAL PROPERTY CONTAINED HEREIN. NONE SHALL NOT BE REPRODUCED OR USED FOR FURTHER DEVELOPMENT OF THE PROJECT UNLESS SPECIFICALLY AUTHORIZED IN WRITING BY DCAK-MSA ARCHITECTURE AND ENGINEERING. THIS DRAWING SHALL NOT BE CONSIDERED AN AUTHORIZED COPY ISSUED FROM THE ARCHITECT UNLESS THE ORIGINAL, SEAL AND ORIGINAL SIGNATURE ARE AFFIXED.


Project Name:
**Mavis Discount Tires
Newburgh Store**

Project Address:
1413 Union Avenue
Newburgh, New York


Consultants

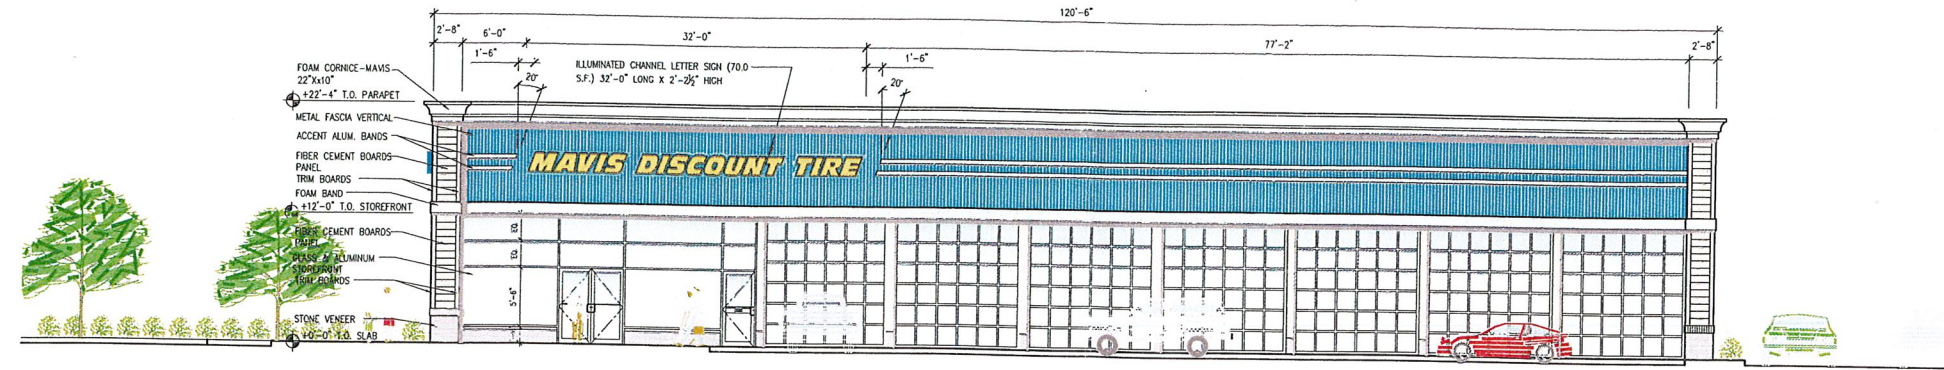


1 NORTH ELEVATION
SCALE: 1/8" = 1'-0"

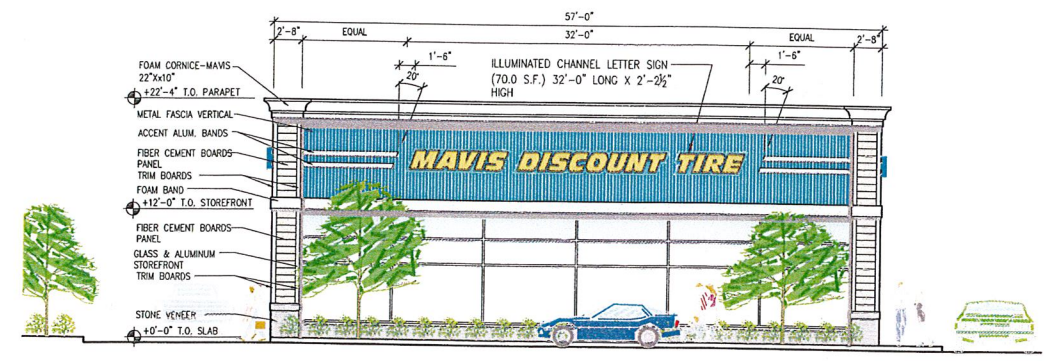

2 EAST ELEVATION
SCALE: 1/8" = 1'-0"

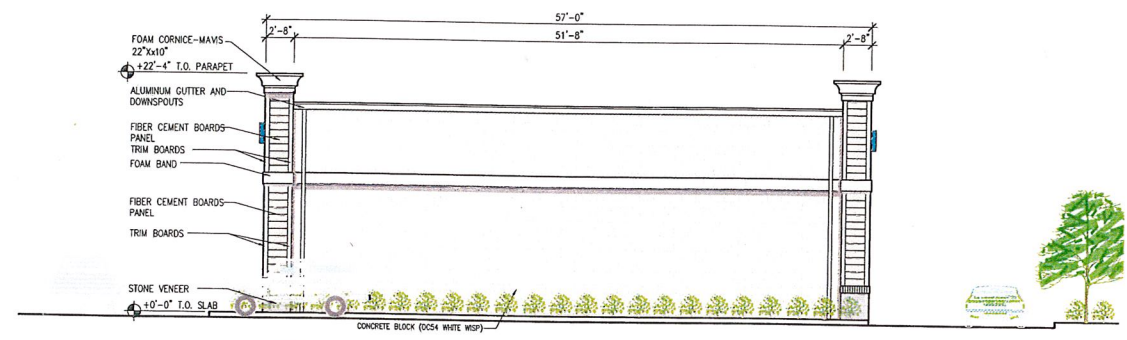

3 WEST ELEVATION
SCALE: 1/8" = 1'-0"

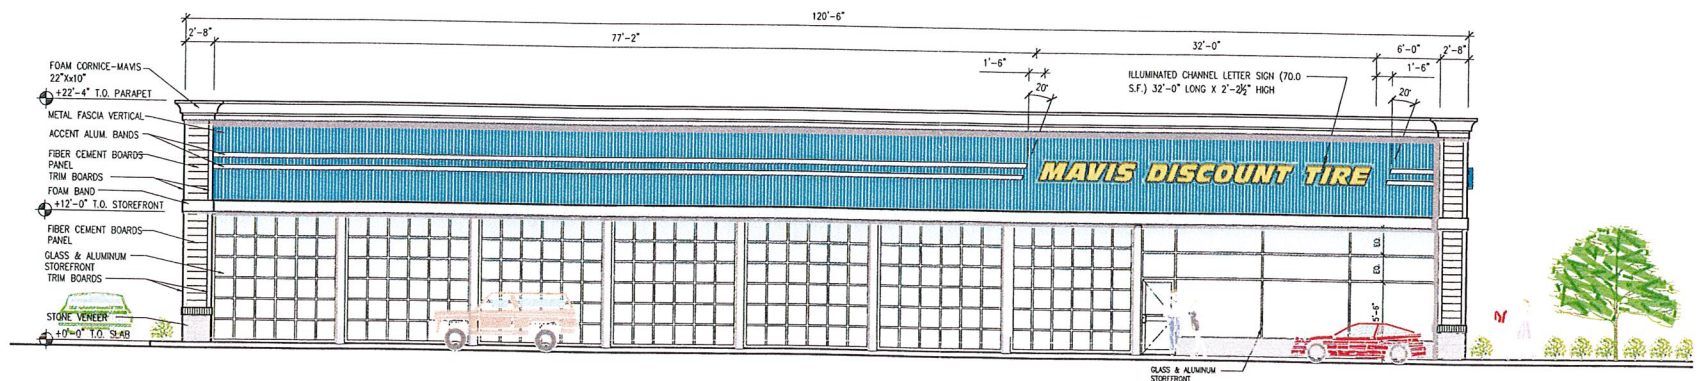

4 SOUTH ELEVATION
SCALE: 1/8" = 1'-0"

MATERIAL COLOR LEGEND

- CLEAR ANODIZED (STOREFRONT)
- TRIM BOARDS, CORNICE AND BAND
BM-OC94 WINDSWEEP
- HORIZONTAL AND VERTICAL CEMENT BOARD SIDING (AUTUMN TAN), STEEL COLUMNS
BM-HC35 PROWELL BUFF
- CONCRETE BLOCK
BM-OC54 WHITE WSP
- NATURAL STONE VENEER (NOBLE HILL ASHLER)
- ATAS VERTICAL PANELS (TEAL)

REVISIONS

No.	Date	Description	Responsible Party
-	05.26.13	Issued to Client	TW/JK

Drawing:
Preliminary Exterior Elevations

Project Number: 15030
Responsible Party: TW
Reviewed By: JK

Scale: SCALE: AS NOTED

Drawing Number:

A-200

© 2013 DCAK-MSA ARCHITECTURE AND ENGINEERING RETAINS FULL COPYRIGHT ON INTELLECTUAL PROPERTY CONTAINED HEREIN. NONE SHALL NOT BE REPRODUCED OR USED FOR FURTHER DEVELOPMENT OF THE PROJECT UNLESS SPECIFICALLY AUTHORIZED IN WRITING BY DCAK-MSA ARCHITECTURE AND ENGINEERING. THIS DRAWING SHALL NOT BE CONSIDERED AN AUTHORIZED COPY ISSUED FROM THE ARCHITECT UNLESS THE ORIGINAL SEAL AND ORIGINAL SIGNATURE ARE ATTACHED.

Project Name:
**Mavis Discount Tires
Newburgh Store**

Project Address:
1413 Union Avenue
Newburgh, New York

Consultants

Seal:

REVISIONS

No.	Date:	Description:	Responsible Party:
-	05.26.15	Issued to Client	TW/JK
1	07.22.15	Issued to Client	TW/JK

Drawing:
Preliminary Exterior Elevations

Project Number: 15030 Responsible Party: TW Reviewed By: JK


Scale: SCALE: AS NOTED

Drawing Number:


A-201




1 SOUTH ELEVATION
SCALE: 1/8" = 1'-0"

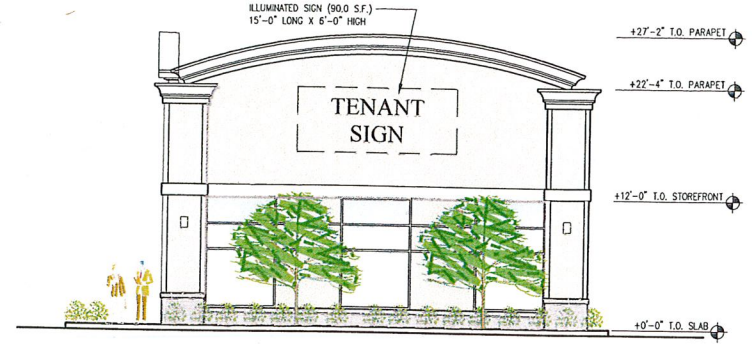

2 EAST ELEVATION
SCALE: 1/8" = 1'-0"

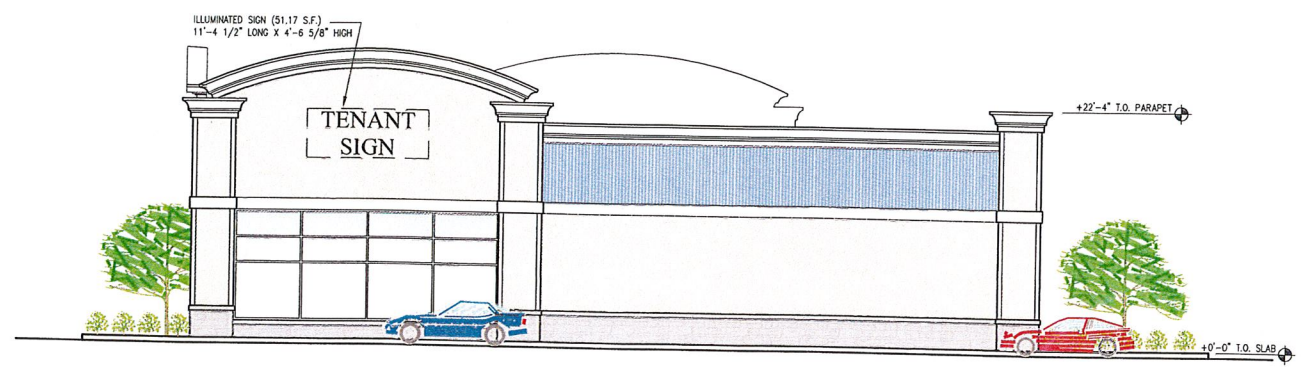

3 NORTH ELEVATION
SCALE: 1/8" = 1'-0"

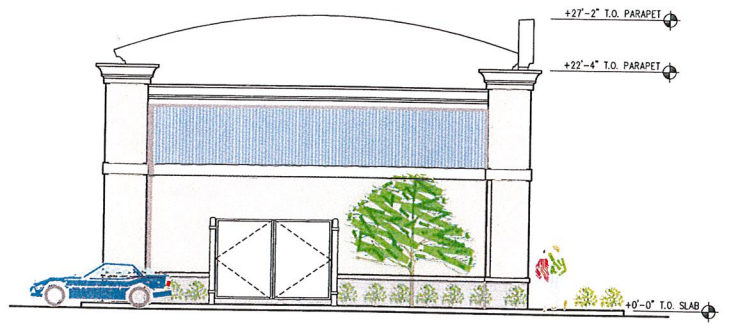

4 WEST ELEVATION
SCALE: 1/8" = 1'-0"

MATERIAL COLOR LEGEND

CLEAR ANODIZED (STOREFRONT)


TRIM BOARDS, CORNICE AND BAND
BM-OC94 WINDSWEPT

HORIZONTAL AND VERTICAL CEMENT BOARD SIDING (AUTUMN TAN), E.I.F.S. BM-HC35 PROWELL BUFF

CONCRETE BLOCK
BM-OC54 WHITE WISP

NATURAL STONE VENEER (NOBLE HILL ASHLER)


ATAS VERTICAL PANELS (REGAL BLUE)

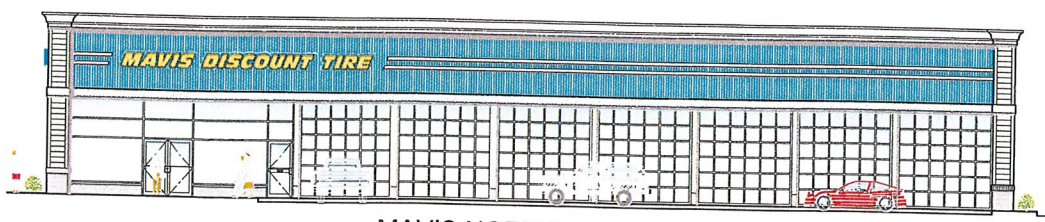

MAVIS NORTH



RESTAURANT EAST

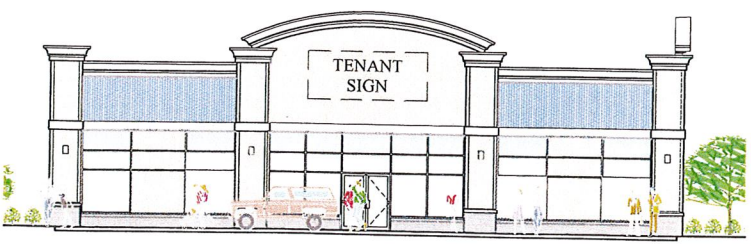

RETAIL SOUTH

5 PANORAMIC VIEW FROM INSIDE PLAZA
SCALE: 3/32" = 1'-0"

© 2013 DCAK-MSA ARCHITECTURE AND ENGINEERING RETAINS FULL COPYRIGHT ON INTELLECTUAL PROPERTY CONTAINED HEREIN. ANYONE SHALL NOT BE REPRODUCED OR USED FOR FURTHER DEVELOPMENT OF THE PROJECT UNLESS SPECIFICALLY AUTHORIZED IN WRITING BY DCAK-MSA ARCHITECTURE AND ENGINEERING. THIS DRAWING SHALL NOT BE CONSIDERED AN AUTHORIZED COPY ISSUED FROM THE ARCHITECT UNLESS THE ORIGINAL SEAL AND ORIGINAL SIGNATURE ARE ATTACHED.

Project Name:
**Mavis Discount Tires
Newburgh Store**

Project Address:
1413 Union Avenue
Newburgh, New York

Consultants

Seal:

REVISIONS

No.	Date	Description	Responsible Party
-	05.26.15	Issued to Client	TW/JK
1	06.25.15	Issued to Client	TW/JK
2	07.22.15	Issued to Client	TW/JK


Drawing:
**Preliminary Exterior
Elevations**

Project Number: 15030 Responsible Party: TW Reviewed By: JK


Scale: SCALE: AS NOTED

Drawing Number:

A-202

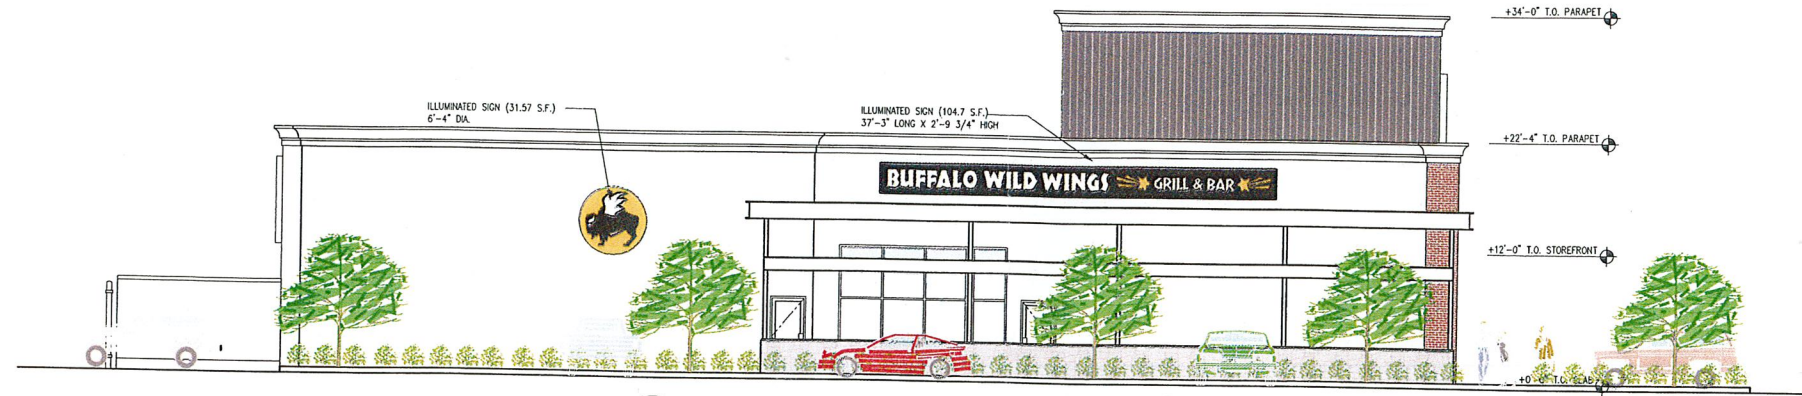

1 SOUTH ELEVATION
A-202 SCALE: 1/8" = 1'-0"

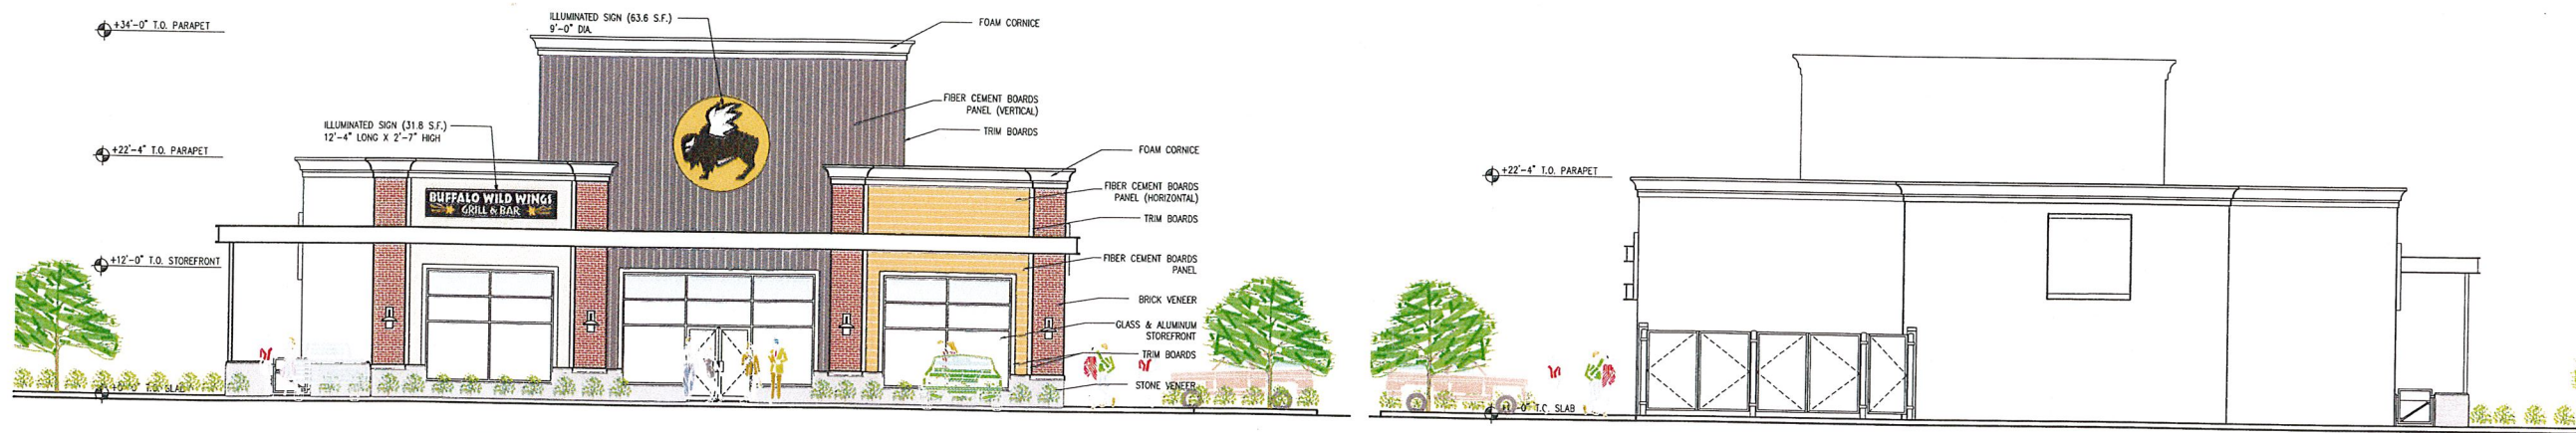

2 EAST ELEVATION
A-202 SCALE: 1/8" = 1'-0"

3 WEST ELEVATION
A-202 SCALE: 1/8" = 1'-0"

MATERIAL COLOR LEGEND

CLEAR ANODIZED
(STOREFRONT)

TRIM BOARDS, CORNICE
AND E.I.F.S.
BM-OC94 WINDSWEPT

HORIZONTAL AND VERTICAL
CEMENT BOARD SIDING
AUTUMN TAN

ATAS VERTICAL PANELS
(CHARCOAL GRAY)

HORIZONTAL AND VERTICAL
CEMENT BOARD SIDING
(WOODLAND CREAM)


NATURAL STONE VENEER
(NOBLE HILL ASHLER)

BRICK VENEER

STEEL BEAMS AND
COLUMNS
BM-OC54 WHITE WISP



4 NORTH ELEVATION
A-202 SCALE: 1/8" = 1'-0"

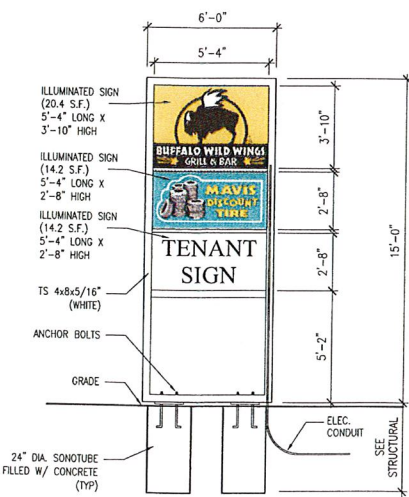

12 MONUMENT SIGN DETAIL
A-800 SCALE: N.T.S.