

Feeney Engineering


20 Alta Dr
Newburgh, NY
Phone: 845 - 590 - 5543
Fax: 845 - 565 - 1651
feeneyengineering@verizon.net

CLIENT:
Mike Mueller

ADDRESS:
8 Pilla Dr
Newburgh
NY

PLAN:
Pool House


NOTES:
Plans are not valid unless signed and sealed by Engineer. Photocopies are not valid. Unauthorized alterations of this plan are a violation of the NYS Education Law, section 2203(2).

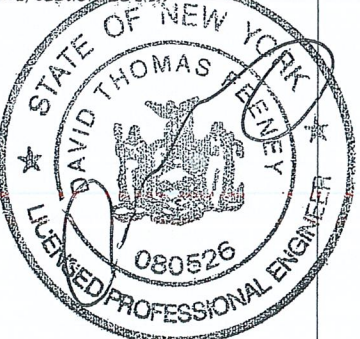

DRAWING DATA
DRAWN BY: DAVID FEENEY
CHECKED BY: DAVID FEENEY
PROJECT NUMBER: 2018-08
SHEET TITLE
SITE PLAN

This drawing is the property of Feeney Engineering and is not to be reproduced or copied in whole or in part. It is only to be used by the customer to which it was designed for and is not to be used by anyone without written permission. It is to be returned upon request.
SHEET NUMBER

SPI

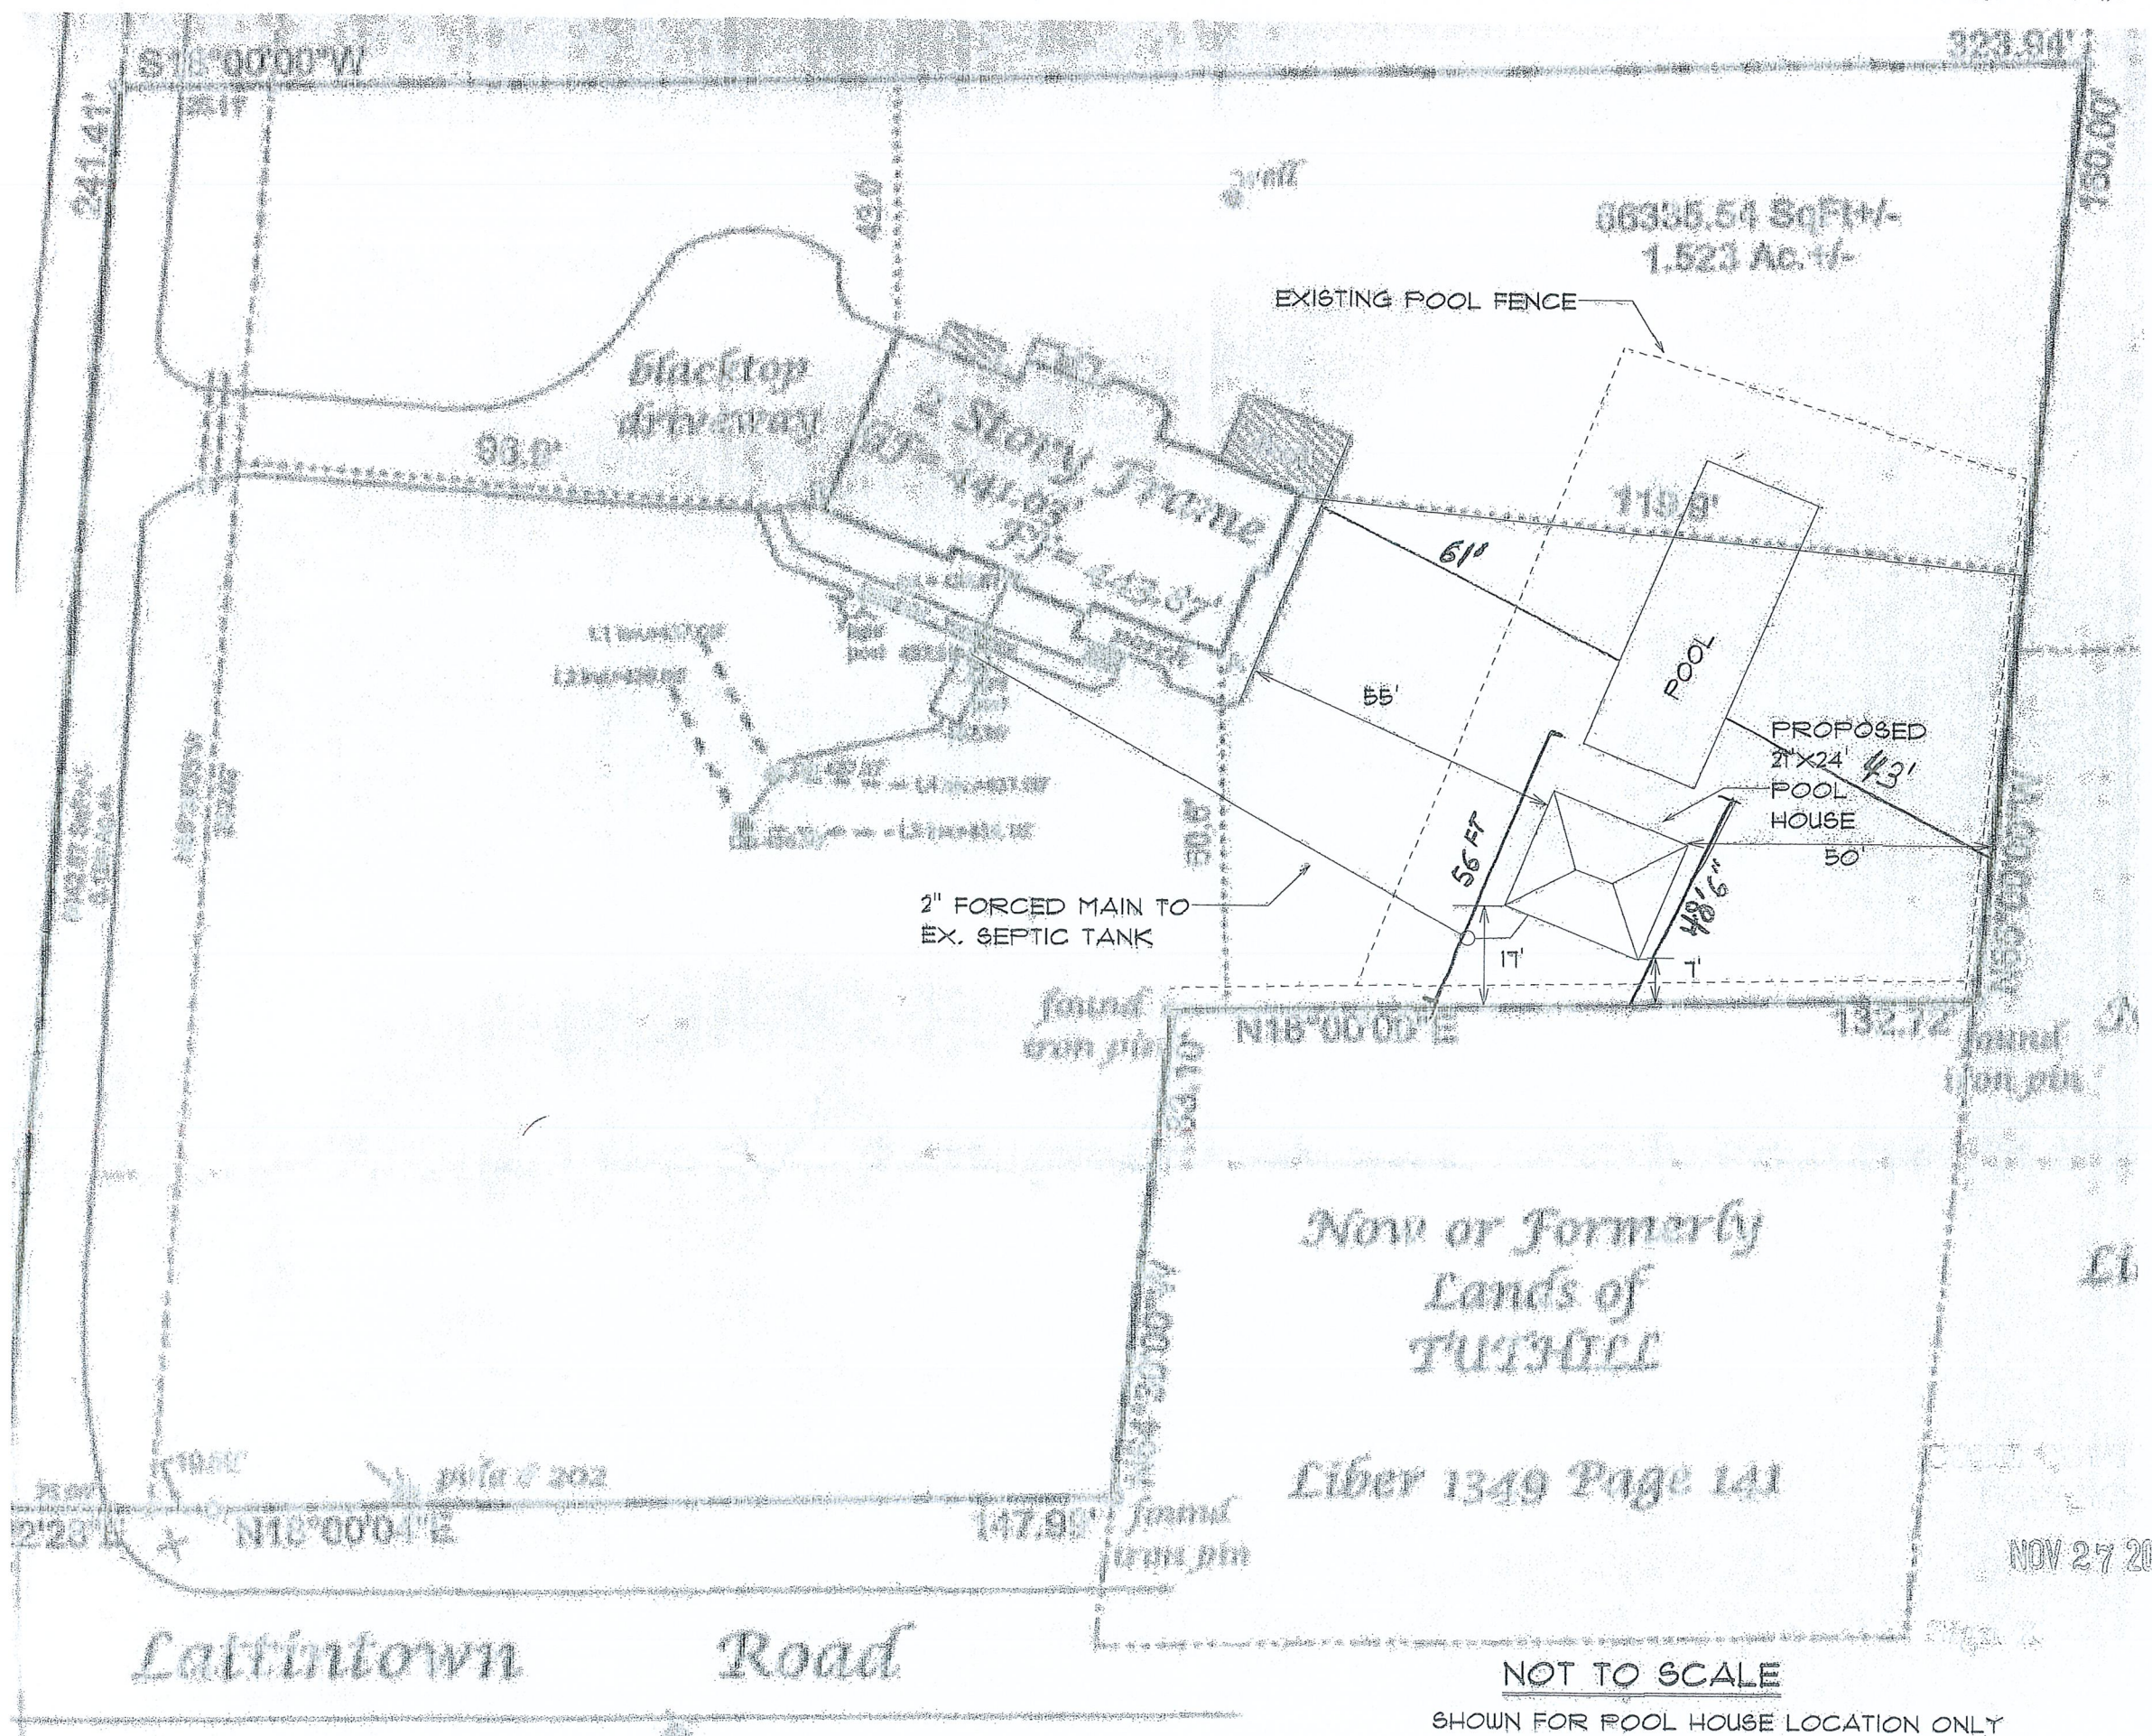

NOT TO SCALE
SHOWN FOR POOL HOUSE LOCATION ONLY