


A ELEVATION - SOUTH

REF: 1/ A-101
1/4"=1'-0"

GENERAL SHEET NOTES

1. TOP OF STRUCTURAL CONCRETE ELEVATION = 100'-0" = DATUM ELEVATION. SEE CIVIL ENGINEERING PLANS FOR BUILDING TOP OF FINISH FLOOR ELEVATION.
2. ALL LIGHT FIXTURE DIMENSIONS ARE TO CENTERLINE OF ELECTRICAL BOX.
3. TRIM AT DOOR AND WINDOW HEAD TO BE 1X5 1/2 TRIM BOARDS, AND SHALL EXTEND 2" BEYOND VERTICAL TRIM ON EACH SIDE.
4. SEE SHEET A-506 FOR THE MECHANICAL ENCLOSURE ELEVATION.
5. SIGNAGE TO BE SUBMITTED AND APPROVED IN A SEPARATE SUBMITTAL. ALL SIGNAGE CURRENTLY SHOWN IS FOR INFORMATIONAL PURPOSES ONLY. SIGNAGE SUBMITTAL MAY IMPACT SIZE, LOCATION AND AMOUNT.

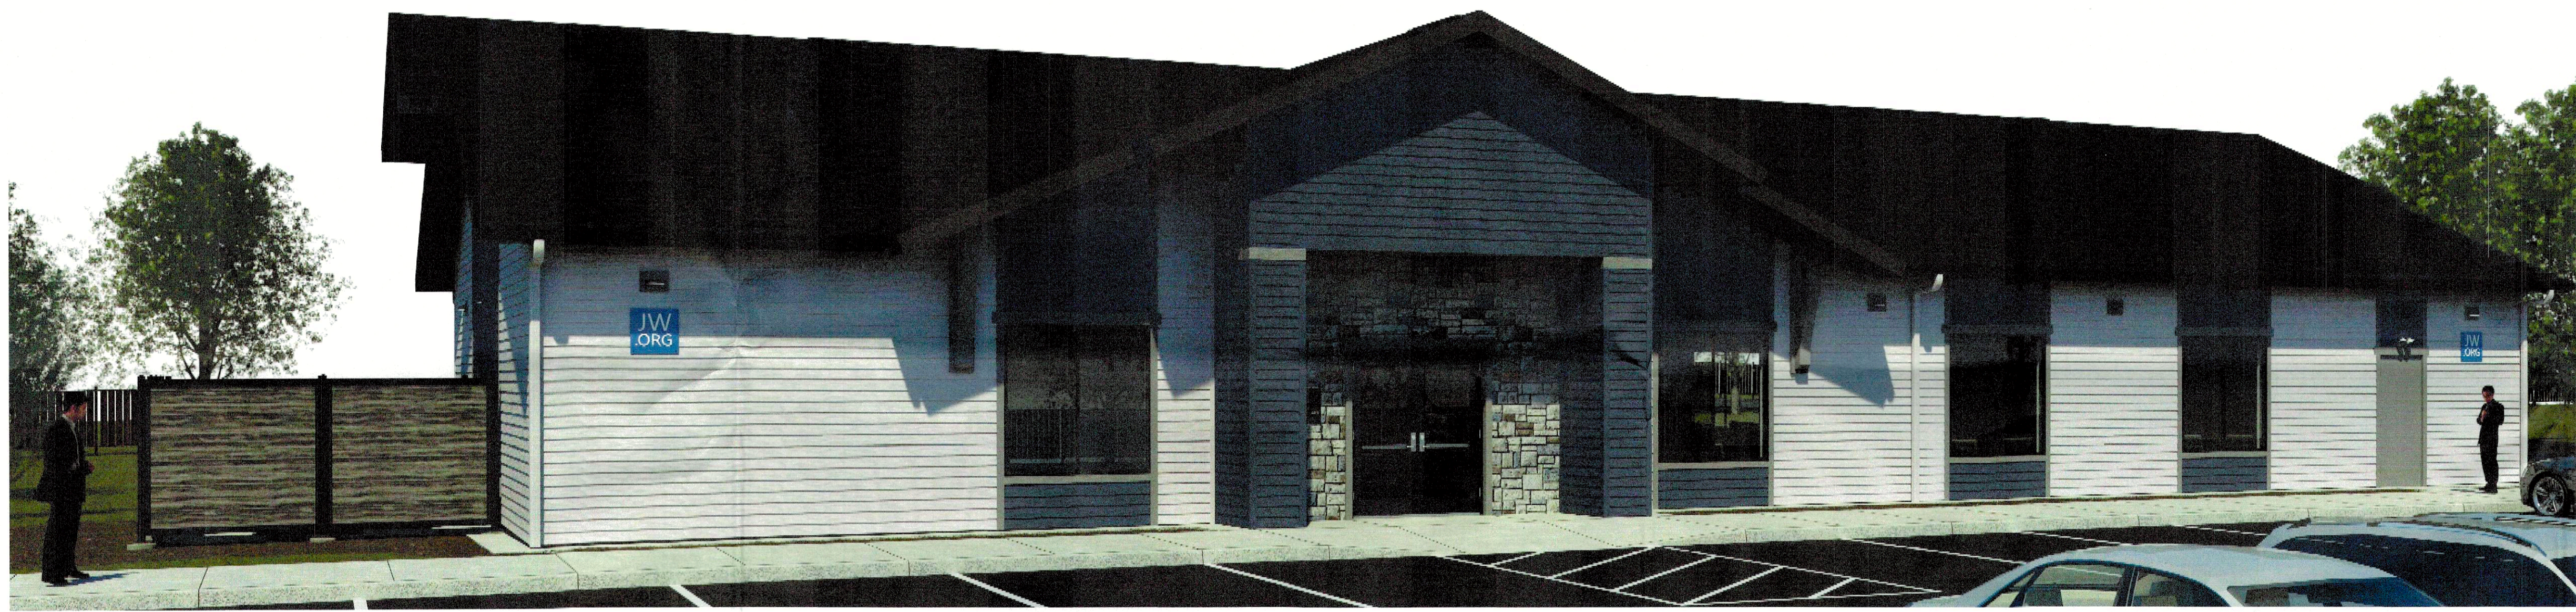





B PERSPECTIVE - SOUTH

NOT TO SCALE


FINISH LEGEND

COLOR PACKAGE: STREAM

  -  SIDING COLOR 1
-  SIDING COLOR 2
-  ACCENT TRIM COLOR (DOORS, WINDOWS, CORBELS, ETC.)
-  ARCHITECTURAL STONE


NOTE:

1. VERTICAL TRIM AT CORNERS TO MATCH COLOR OF ADJACENT SIDING.
2. GUTTERS TO MATCH FASCIA COLOR.
3. DOWNSPOUTS TO MATCH ADJACENT SIDING COLOR.

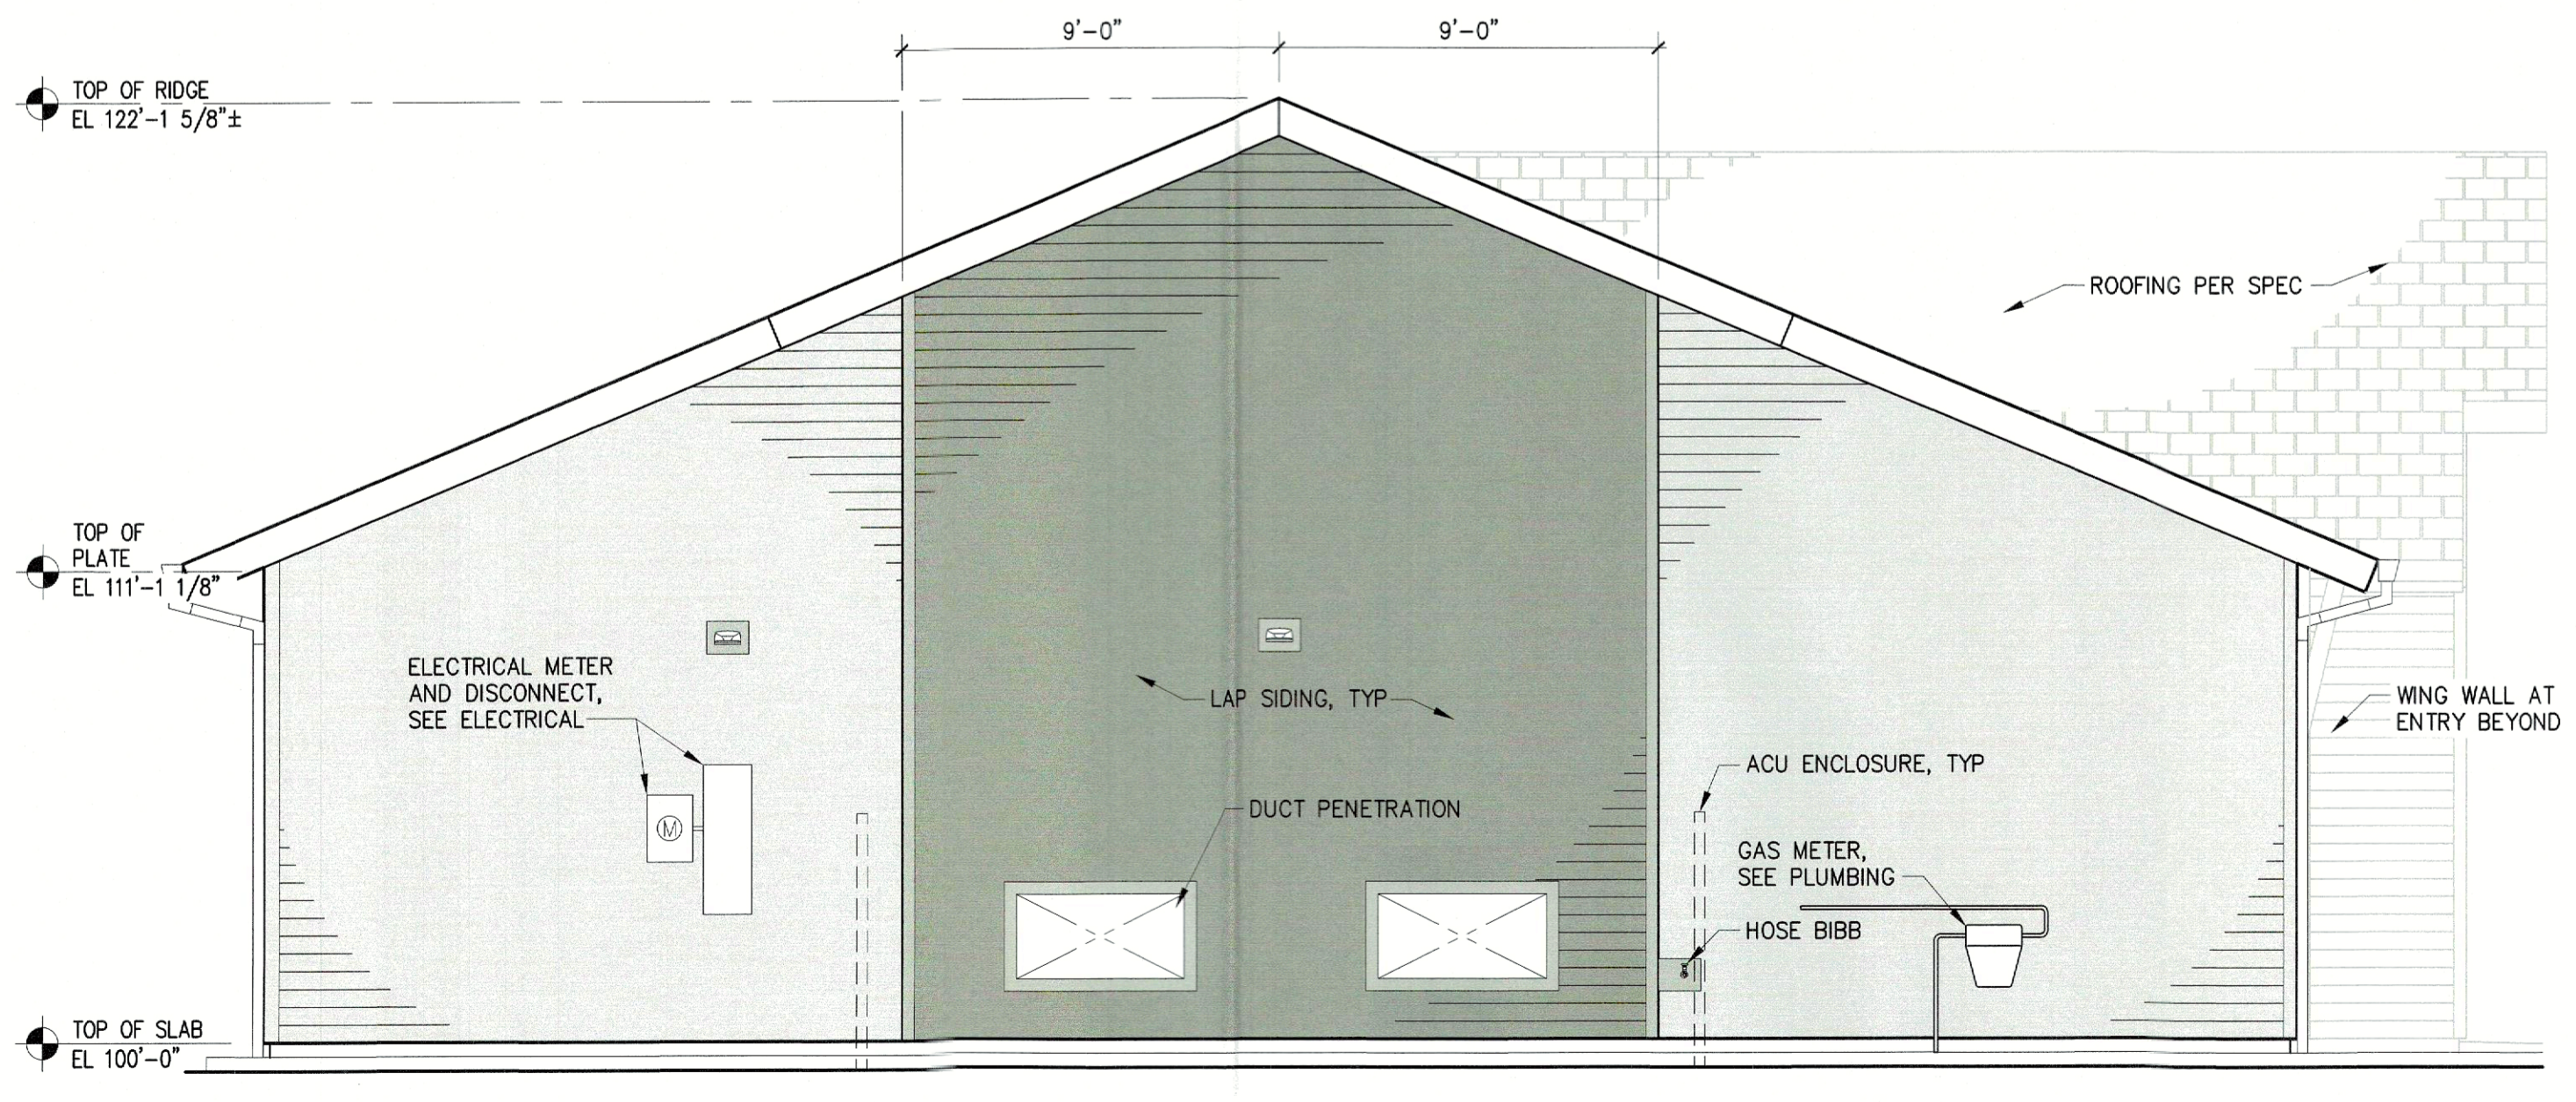

C ELEVATION - WEST

REF: 1/ A-101
1/4"=1'-0"

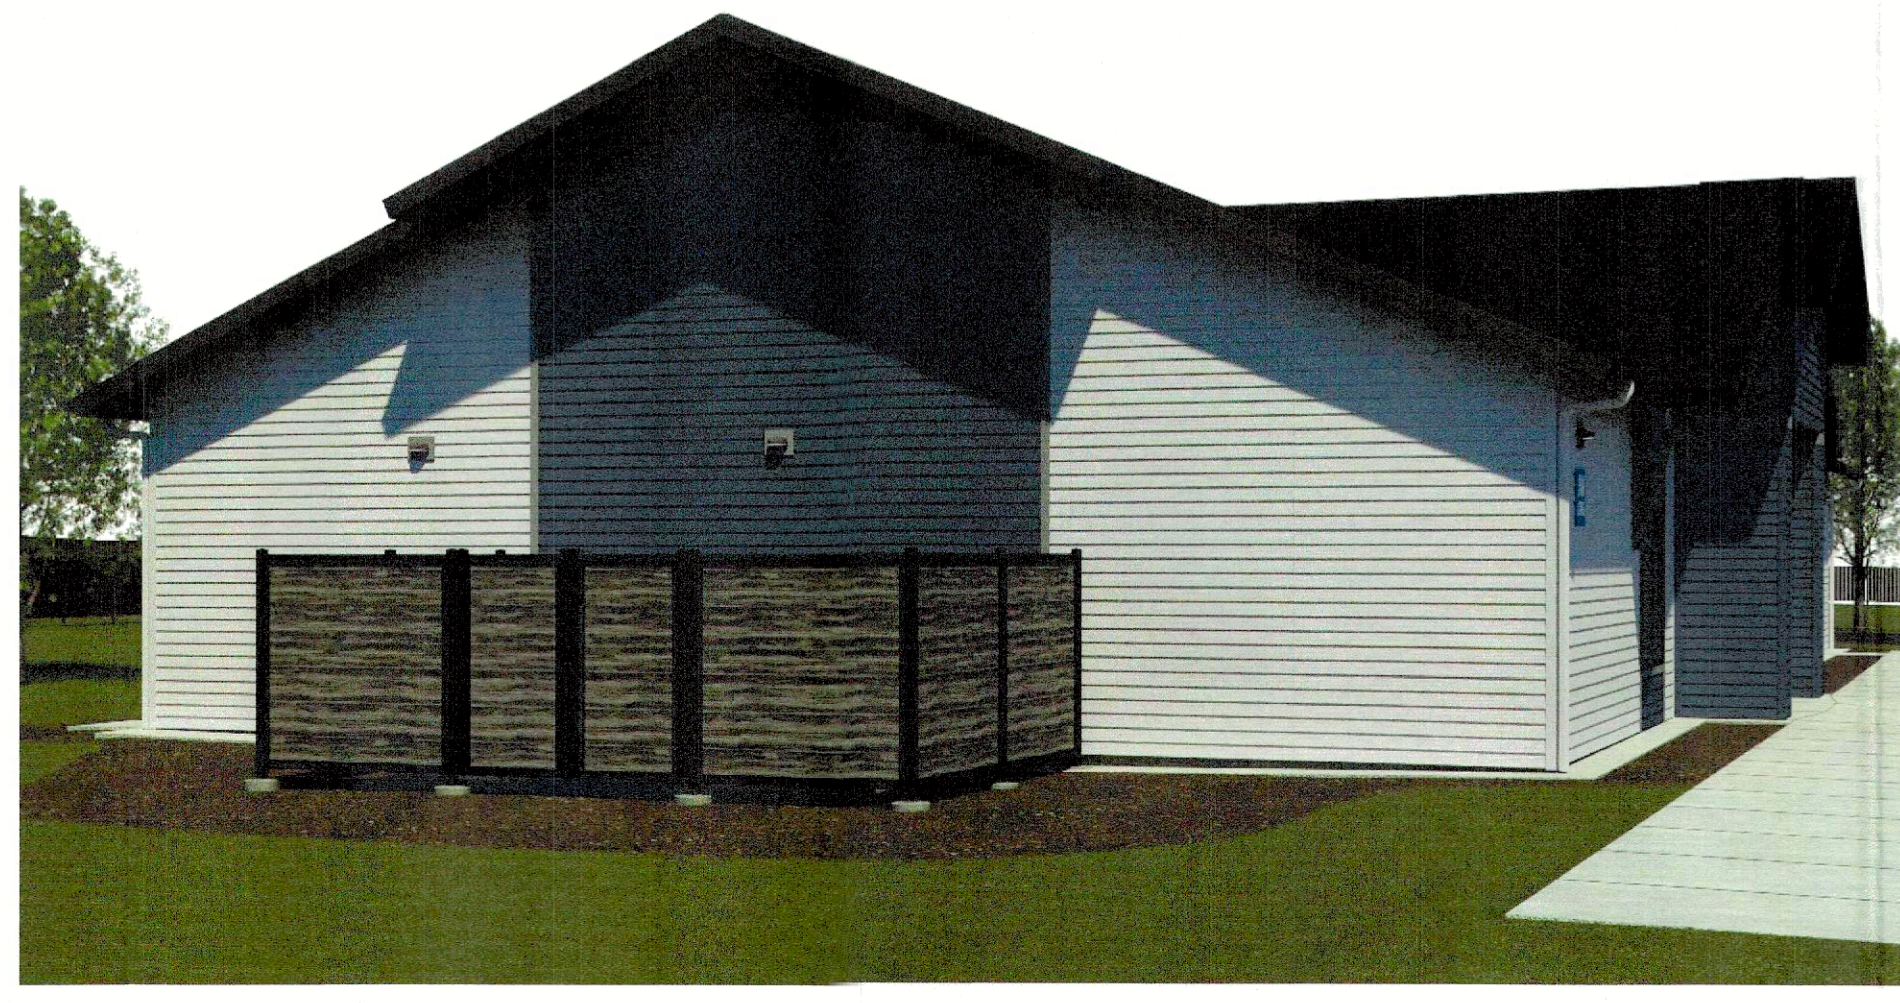

D PERSPECTIVE - WEST

NOT TO SCALE

MARK	DATE	DESCRIPTION
11-9-23		ISSUED FOR CONSTRUCTION
9-14-23		DETAIL REVISIONS
7-14-23		PLING
6-23-23		CD COMPLETENESS CHECK 1
5-5-23		APP OWNER SUBMITTAL
3-28-23		CD REVIEW
3-24-23		ISSUE FOR DESIGN DEVELOPMENT

OWNER:
JW CONGREGATION SUPPORT, INC
 1005 RED MILLS ROAD
 WALLKILL, NY 12589-3283

PROJECT TITLE:
KINGDOM HALL
 33 OLD LITTLE BRITAIN ROAD
 NEWBURGH, NY 12550

SHEET TITLE:
EXTERIOR ELEVATIONS

PROJECT No.
193806084 | 37145
 SHEET No.

A-201

PLOT DATE: 29 Nov 23 PLOTTED BY: Sandovol, Samuel
 DIMSCALE: 1/8"=1'-0"
 FILE PATH: \\us0229-app01\workgroup\2227\resources\JH-WT-Standards\JH-WT-Newburgh_NY\3_working_files\04_architectural\193806084_A-201_ELEV_EXTB.dwg

