




PROPOSED PORCH & DECK RENOVATIONS  
AT THE PEREZ RESIDENCE  
50 O'DELL CIRCLE  
TOWN OF NEWBURGH  
ORANGE COUNTY, NEW YORK

Revisions:


Project No. FER 2101  
Date: 05-11-22  
Drawn By: TB  
Reviewed By: JT

Sheet Number:

**A-5**

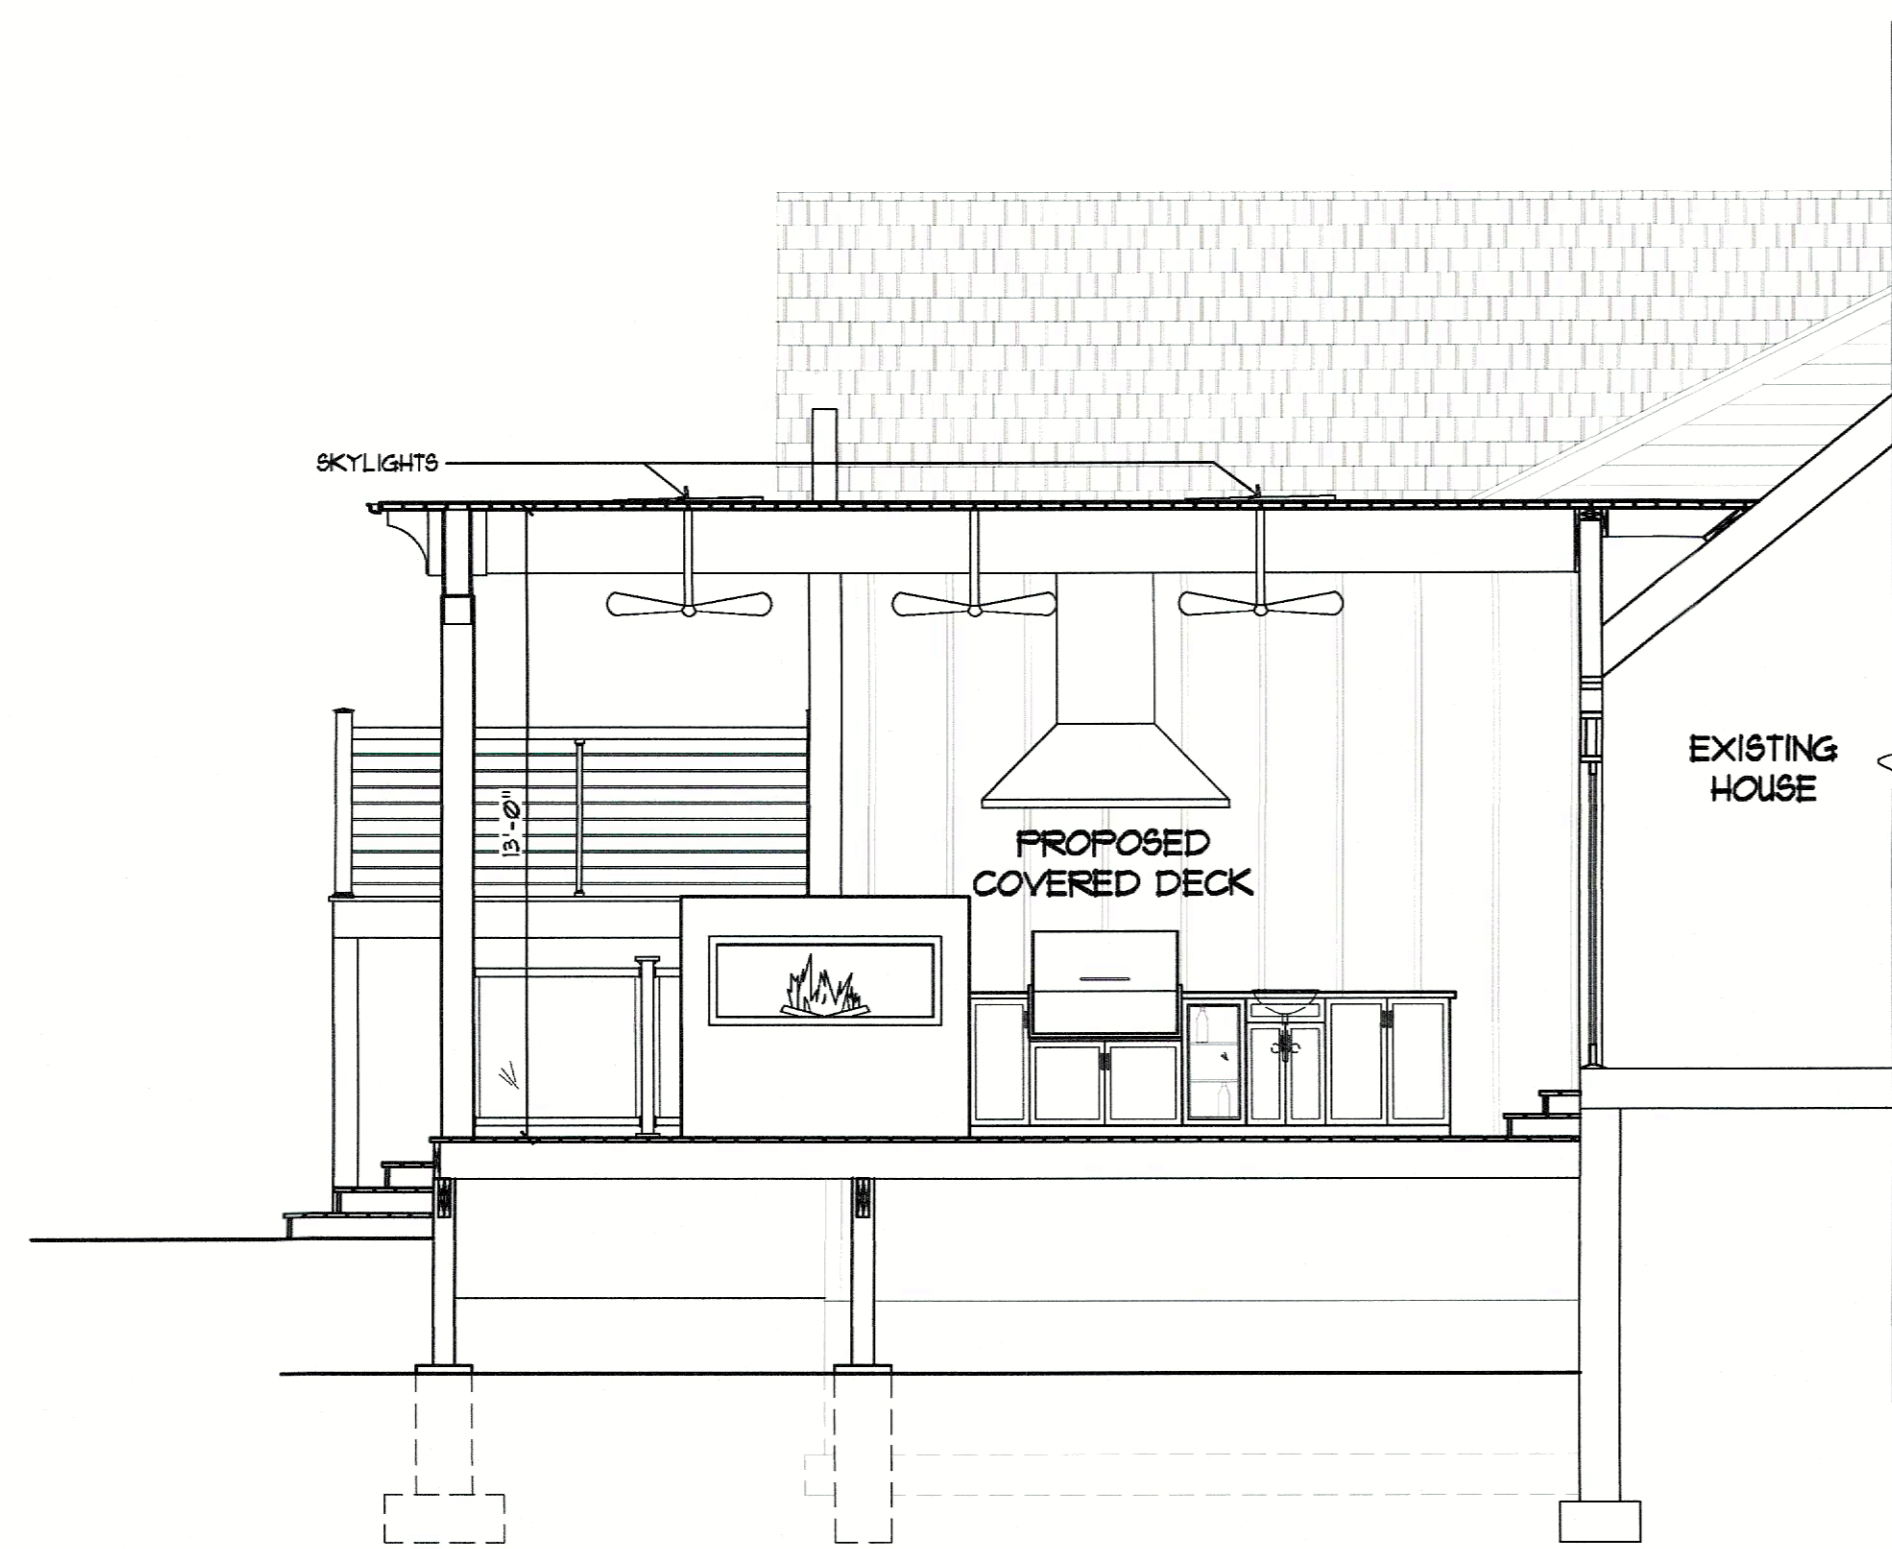

1 PROPOSED SECTION  
A-5 SCALE: 1/4" = 1'-0"

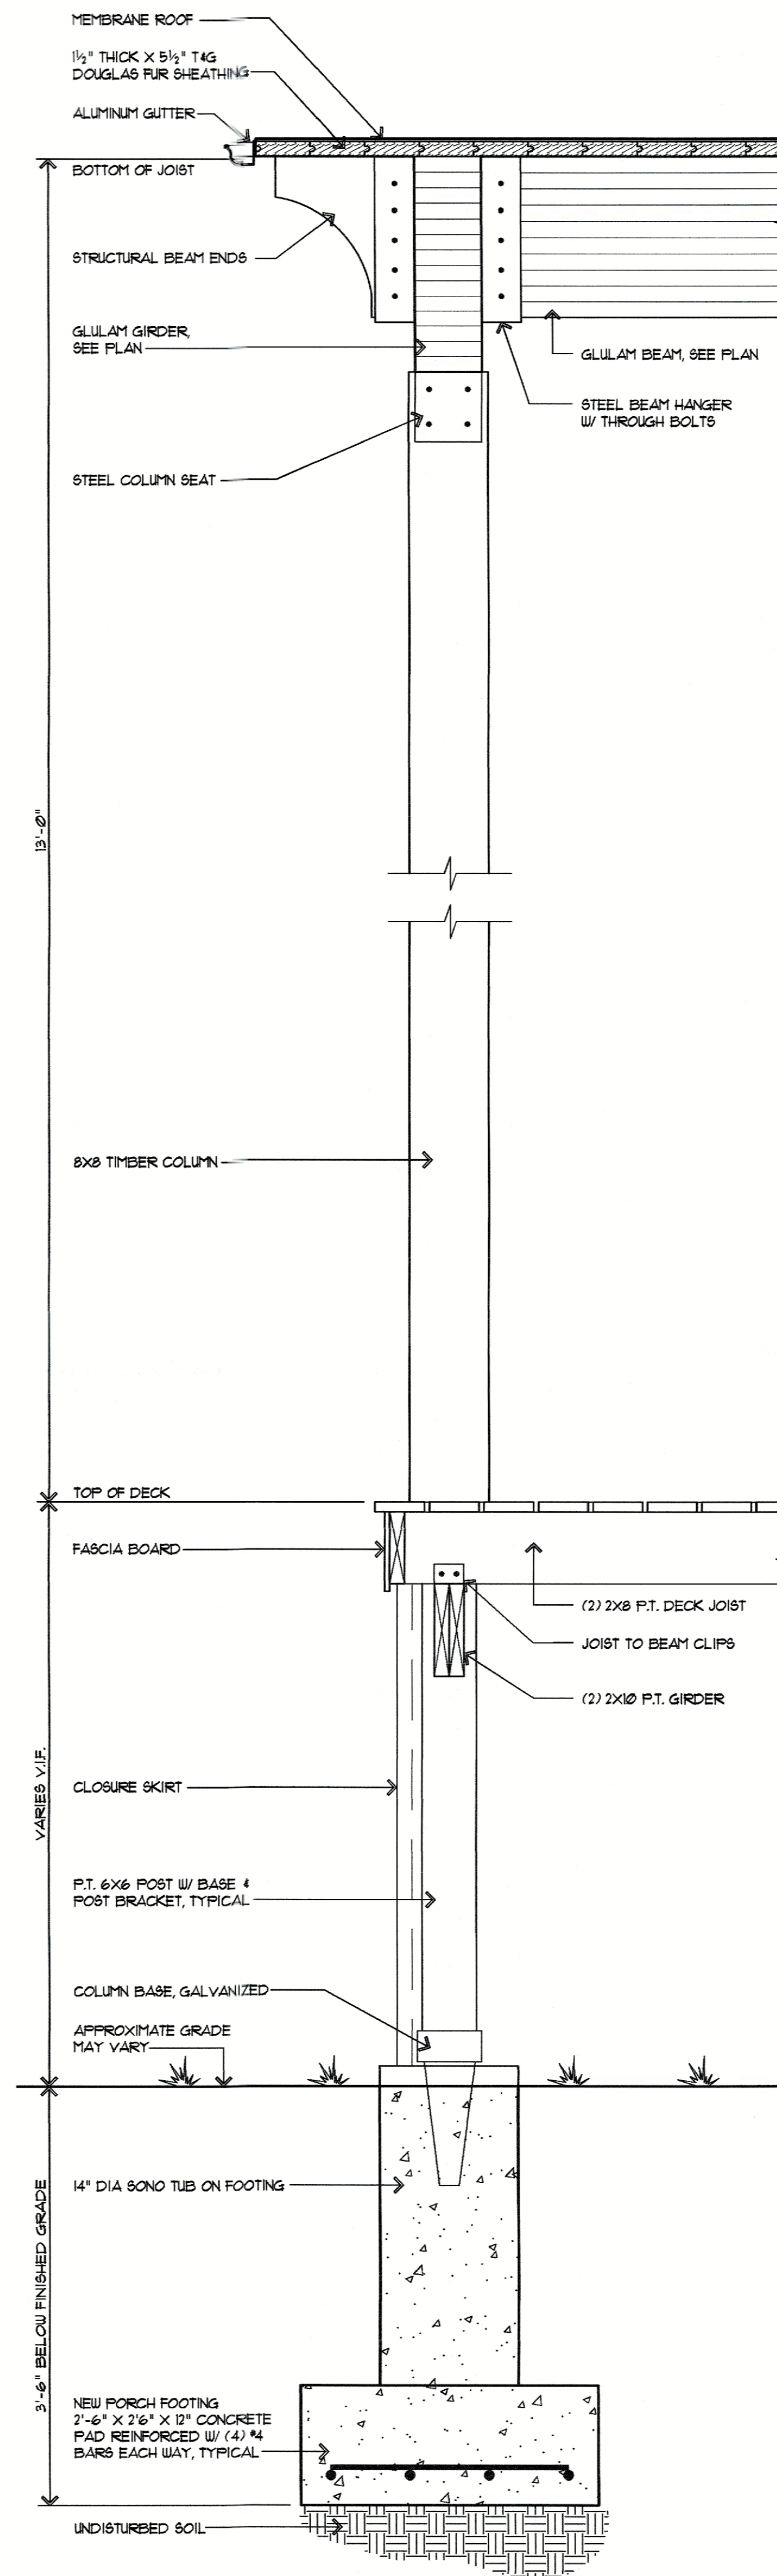

2 TYPICAL WALL SECTION  
A-5 SCALE: 1" = 1'-0"