



1 EXISTING RIGHT SIDE ELEVATION
A-6 SCALE: 1/4" = 1'-0"

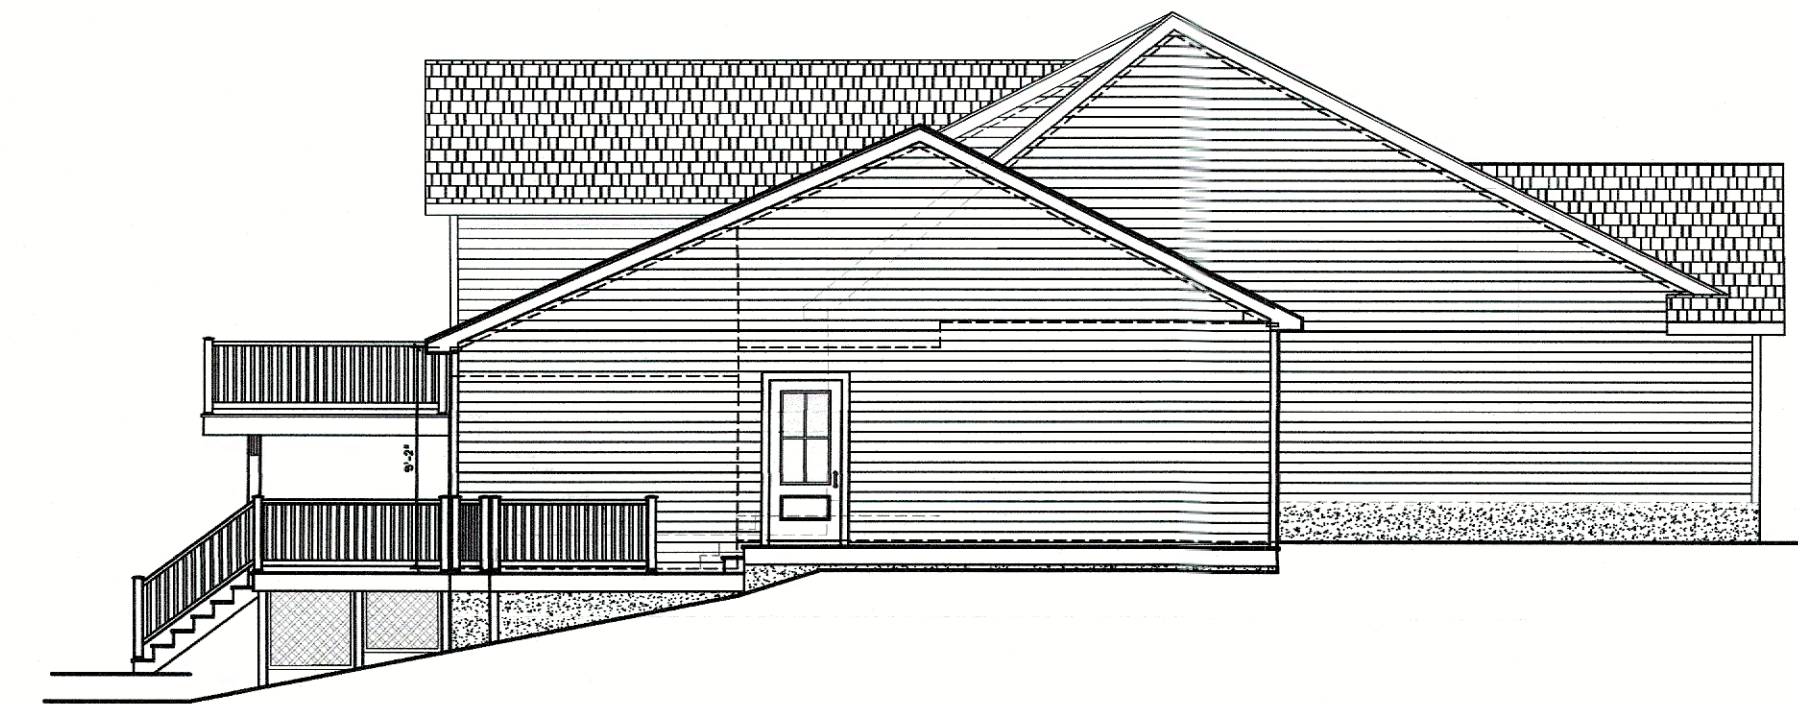


2 EXISTING REAR ELEVATION
A-6 SCALE: 1/4" = 1'-0"




3 EXISTING LEFT SIDE ELEVATION
A-6 SCALE: 1/4" = 1'-0"

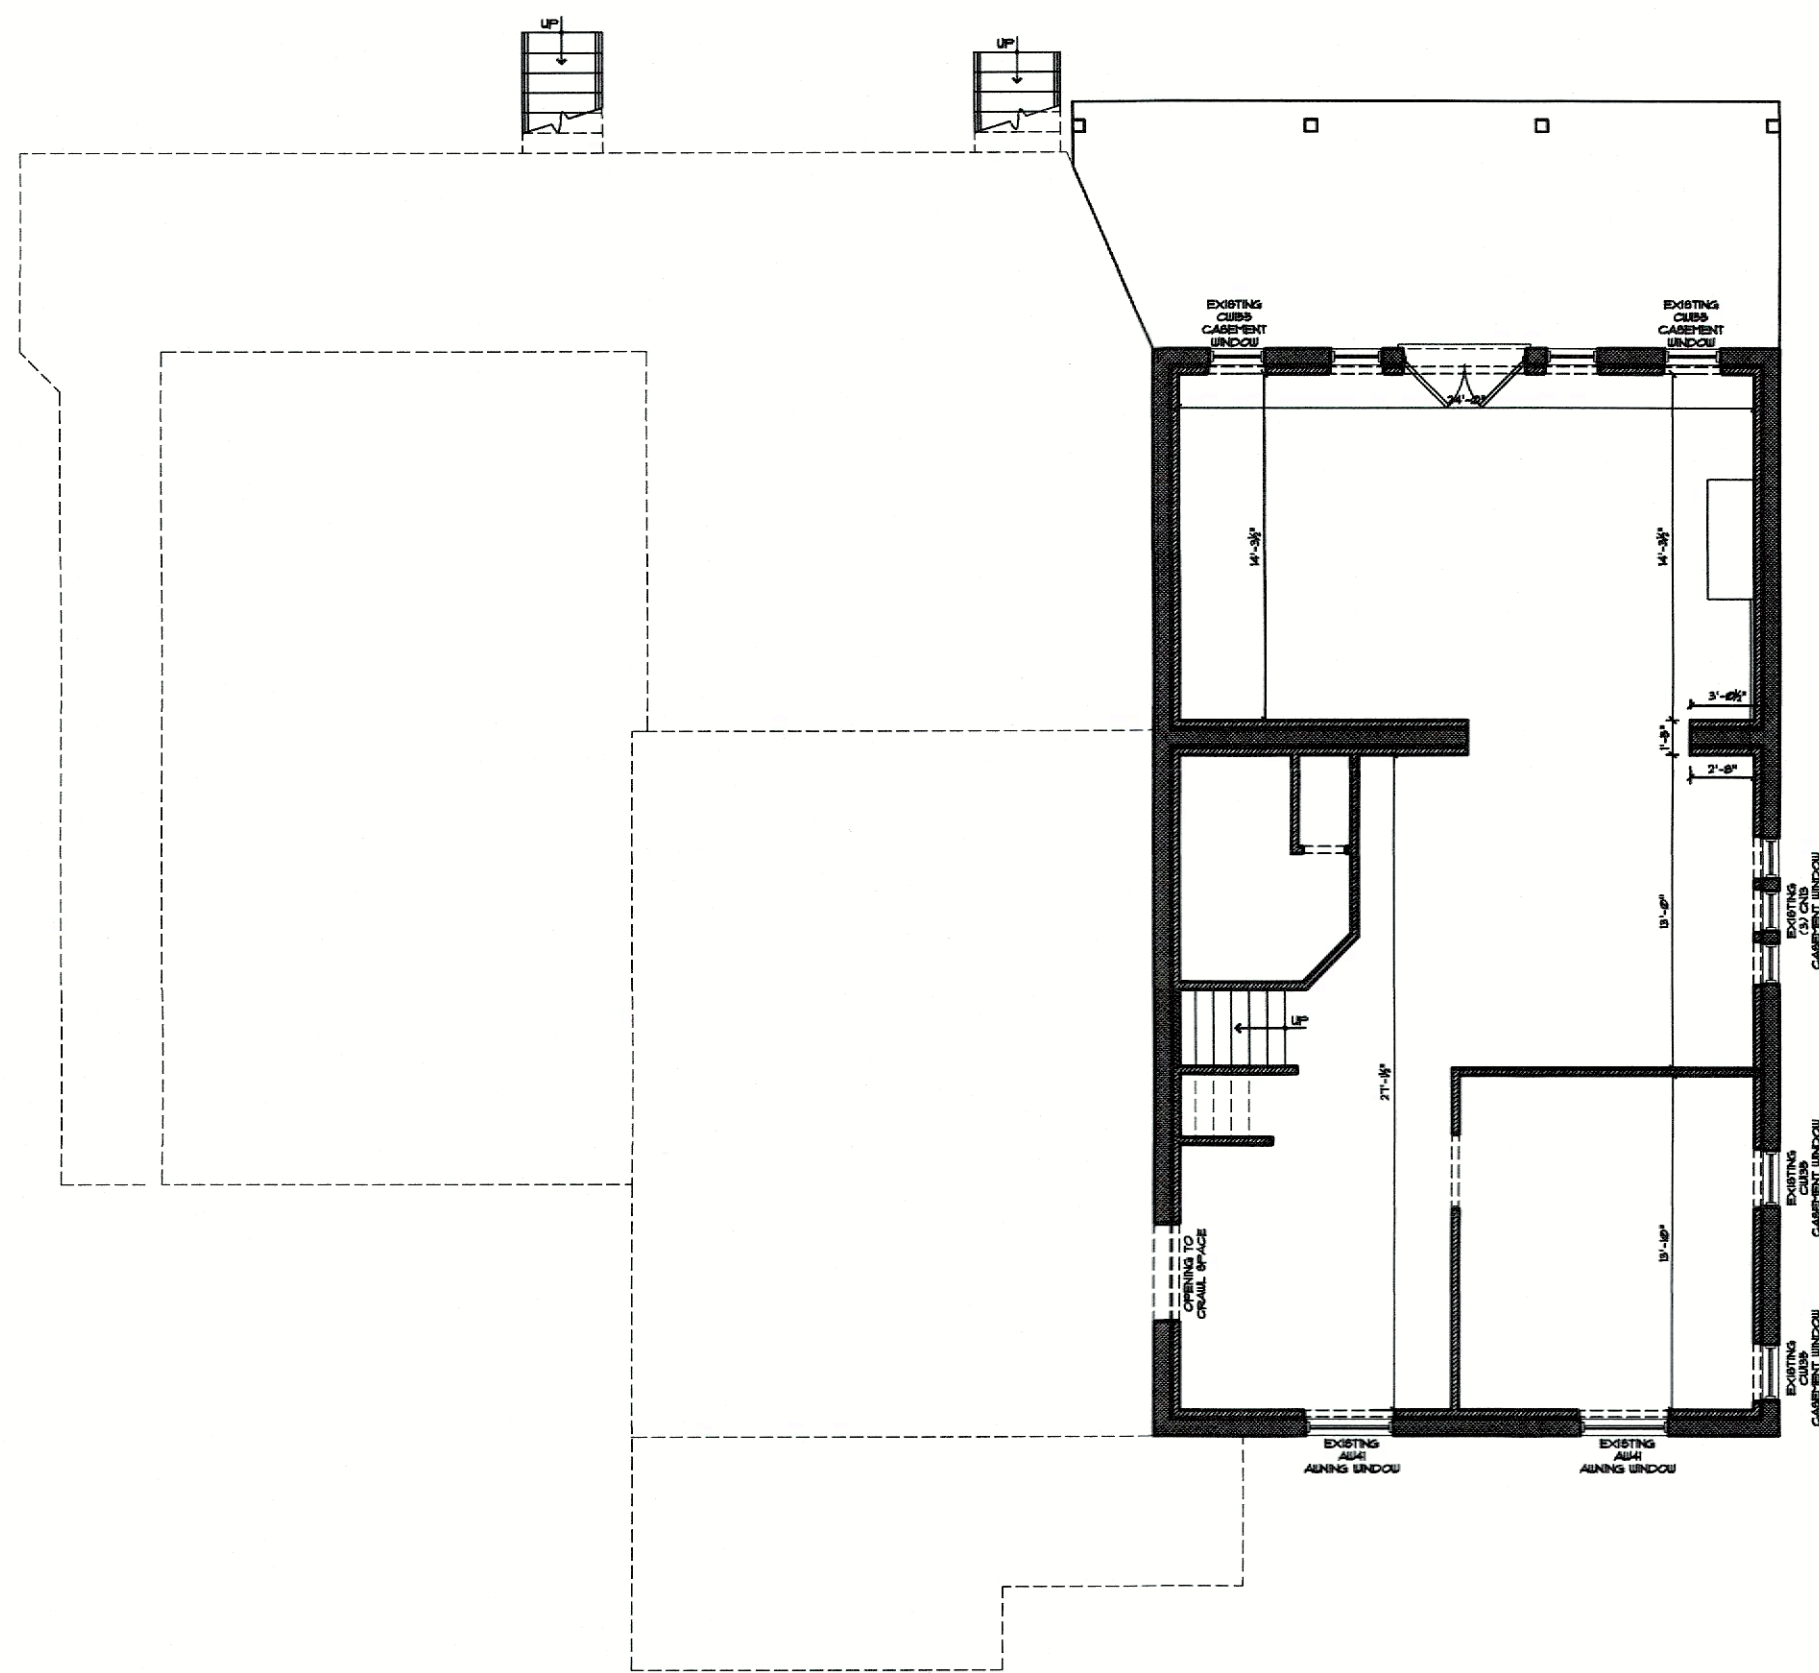

4 EXISTING LOWER PLAN
A-6 SCALE: 1/4" = 1'-0"

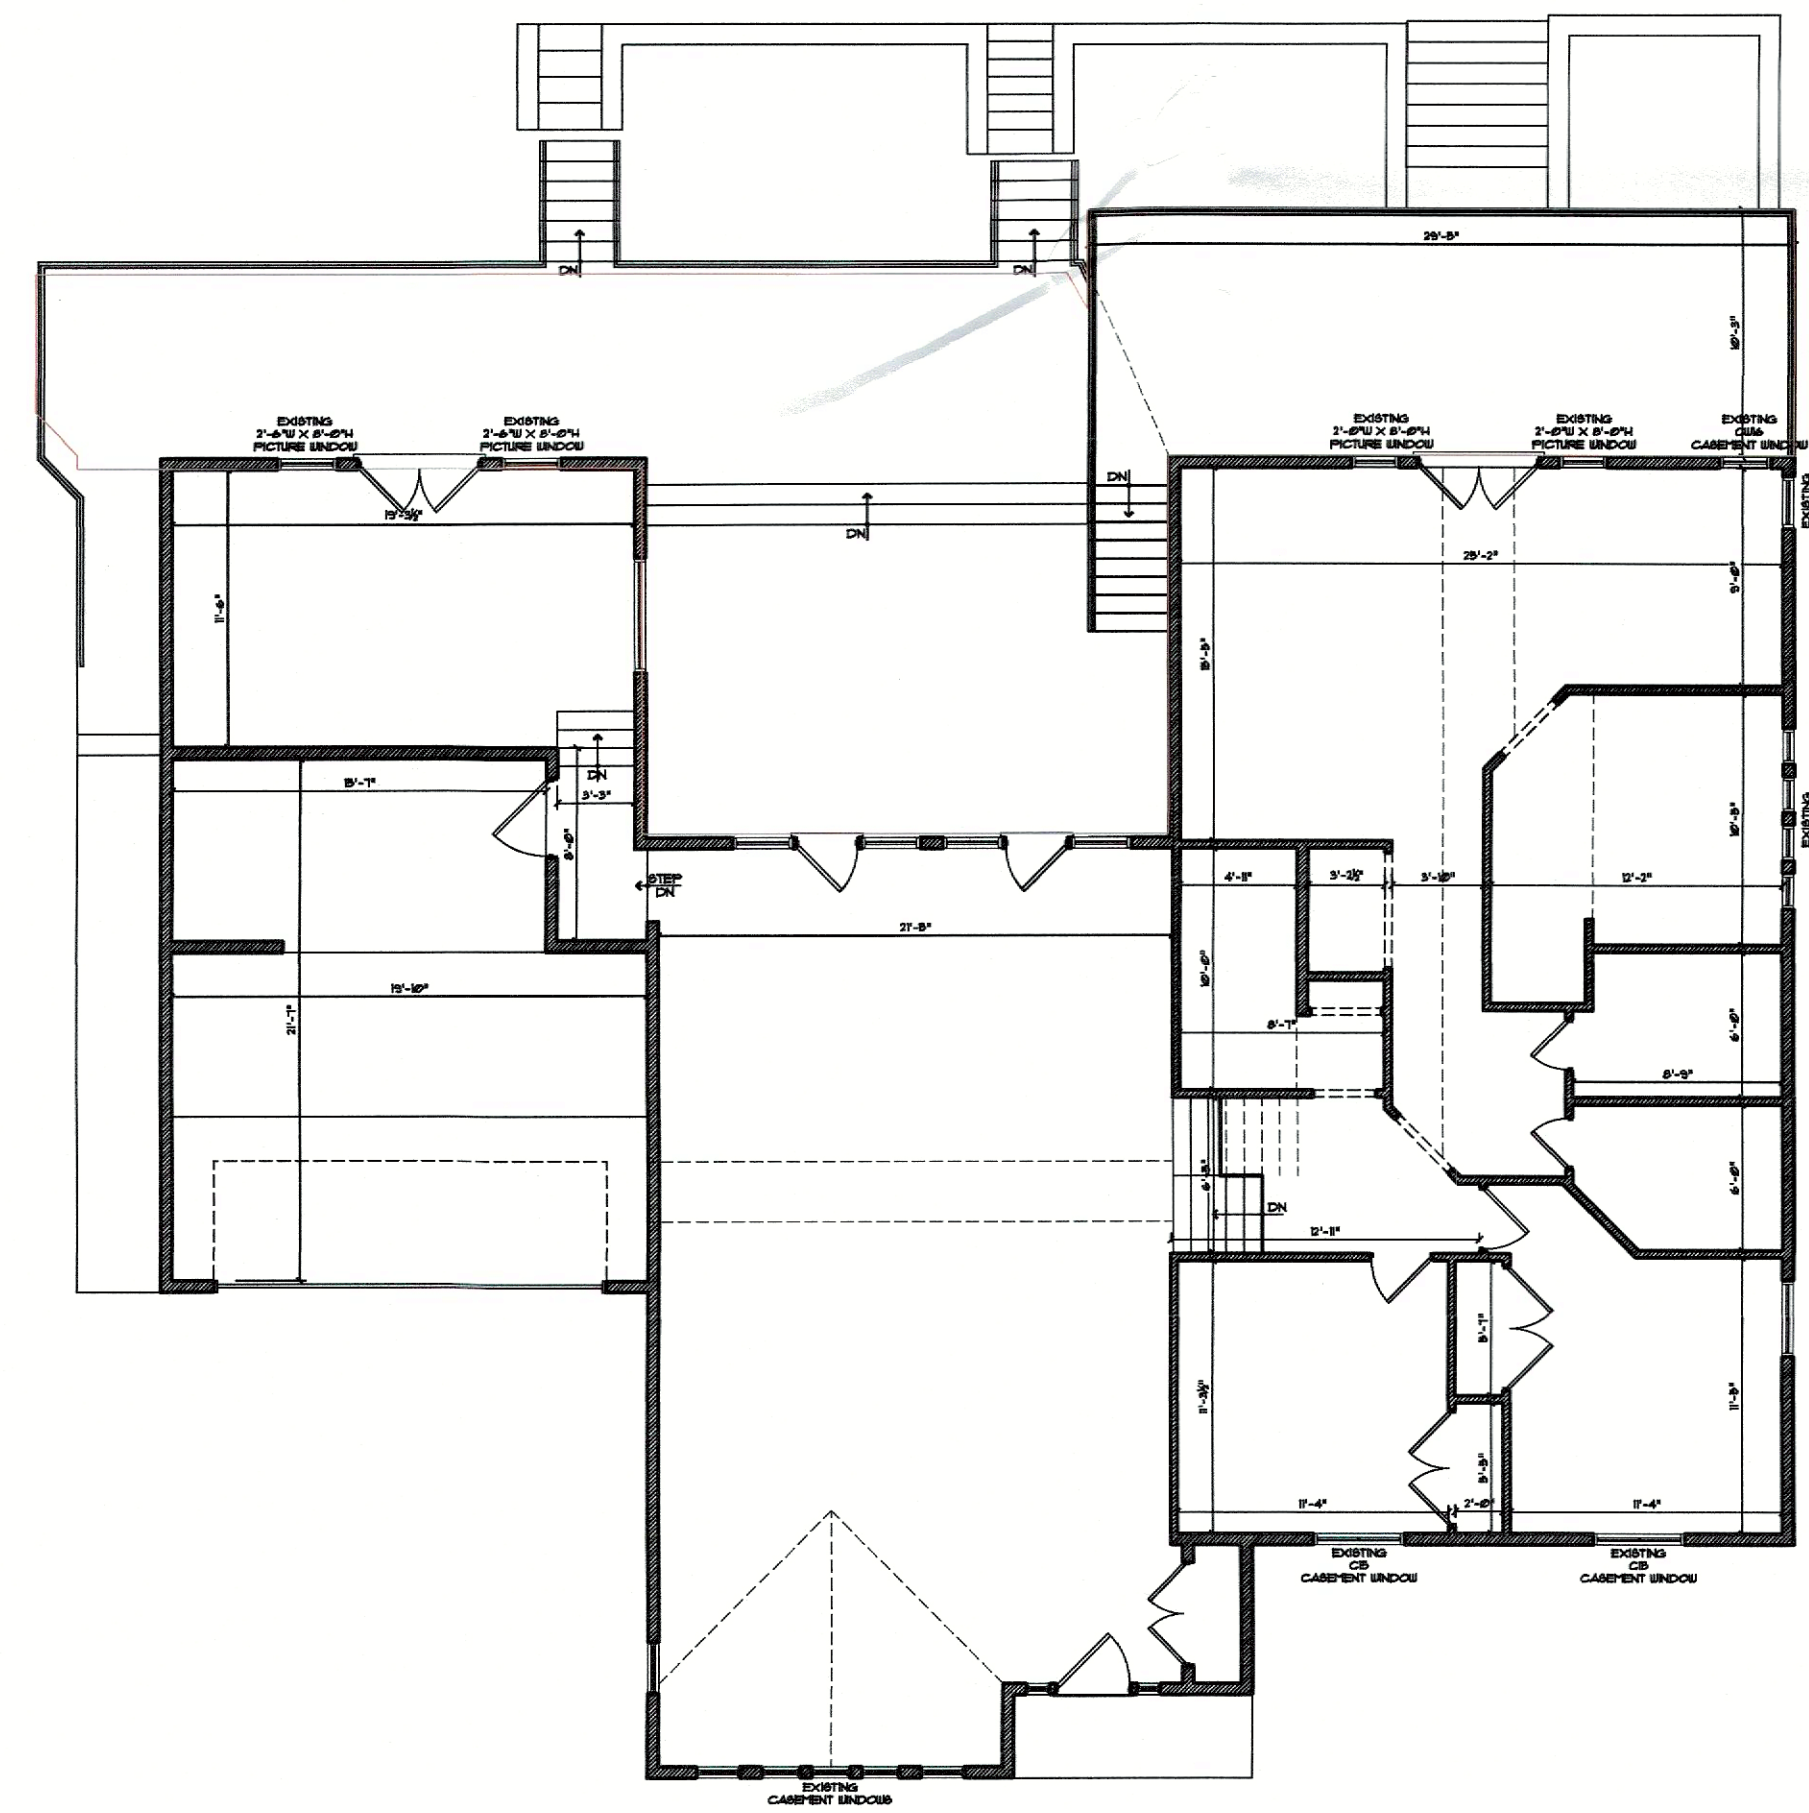

5 EXISTING UPPER PLAN
A-6 SCALE: 1/4" = 1'-0"

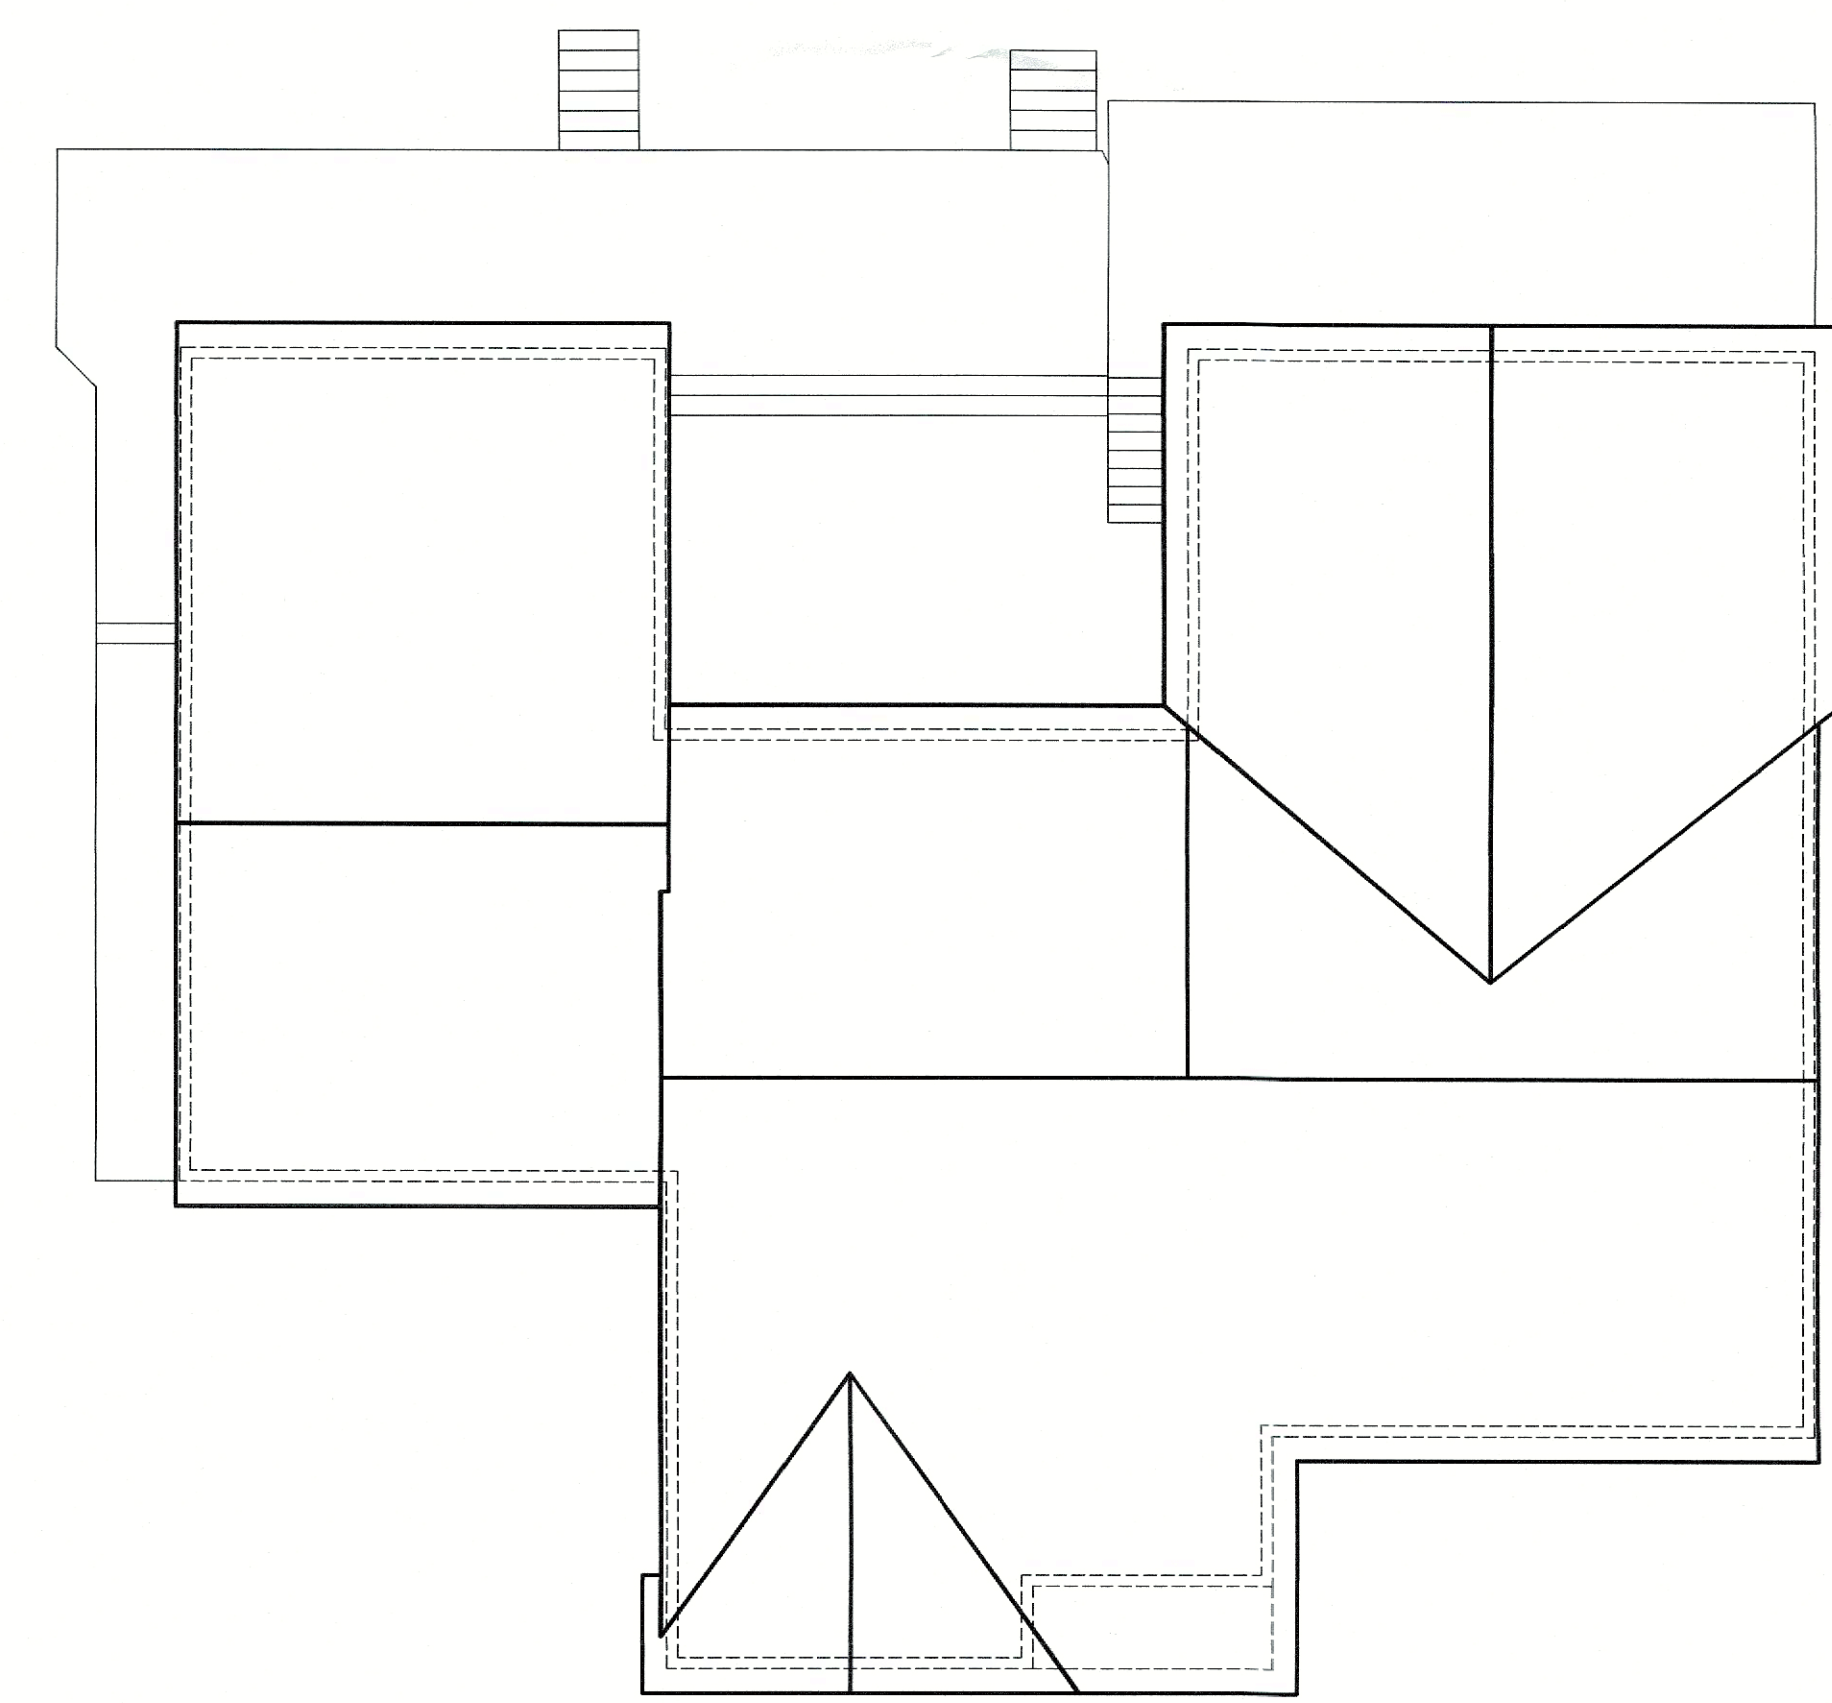

6 EXISTING ROOF PLAN
A-6 SCALE: 1/4" = 1'-0"



PROPOSED PORCH & DECK RENOVATIONS
AT THE PEREZ RESIDENCE
50 O'DELL CIRCLE
TOWN OF NEWBURGH
ORANGE COUNTY, NEW YORK

Revisions:

Project No. FER 2101
Date: 05-11-22
Drawn By: TB
Reviewed By: JT

Sheet Number:

A-6