


**Alterations at  
the Warren  
Residence**

356 Fostertown Road,  
Newburgh, NY

**Elevations**


REVISIONS
DATE
6/2/2021
PROJECT NUMBER
21-14
SHEET NUMBER
A4

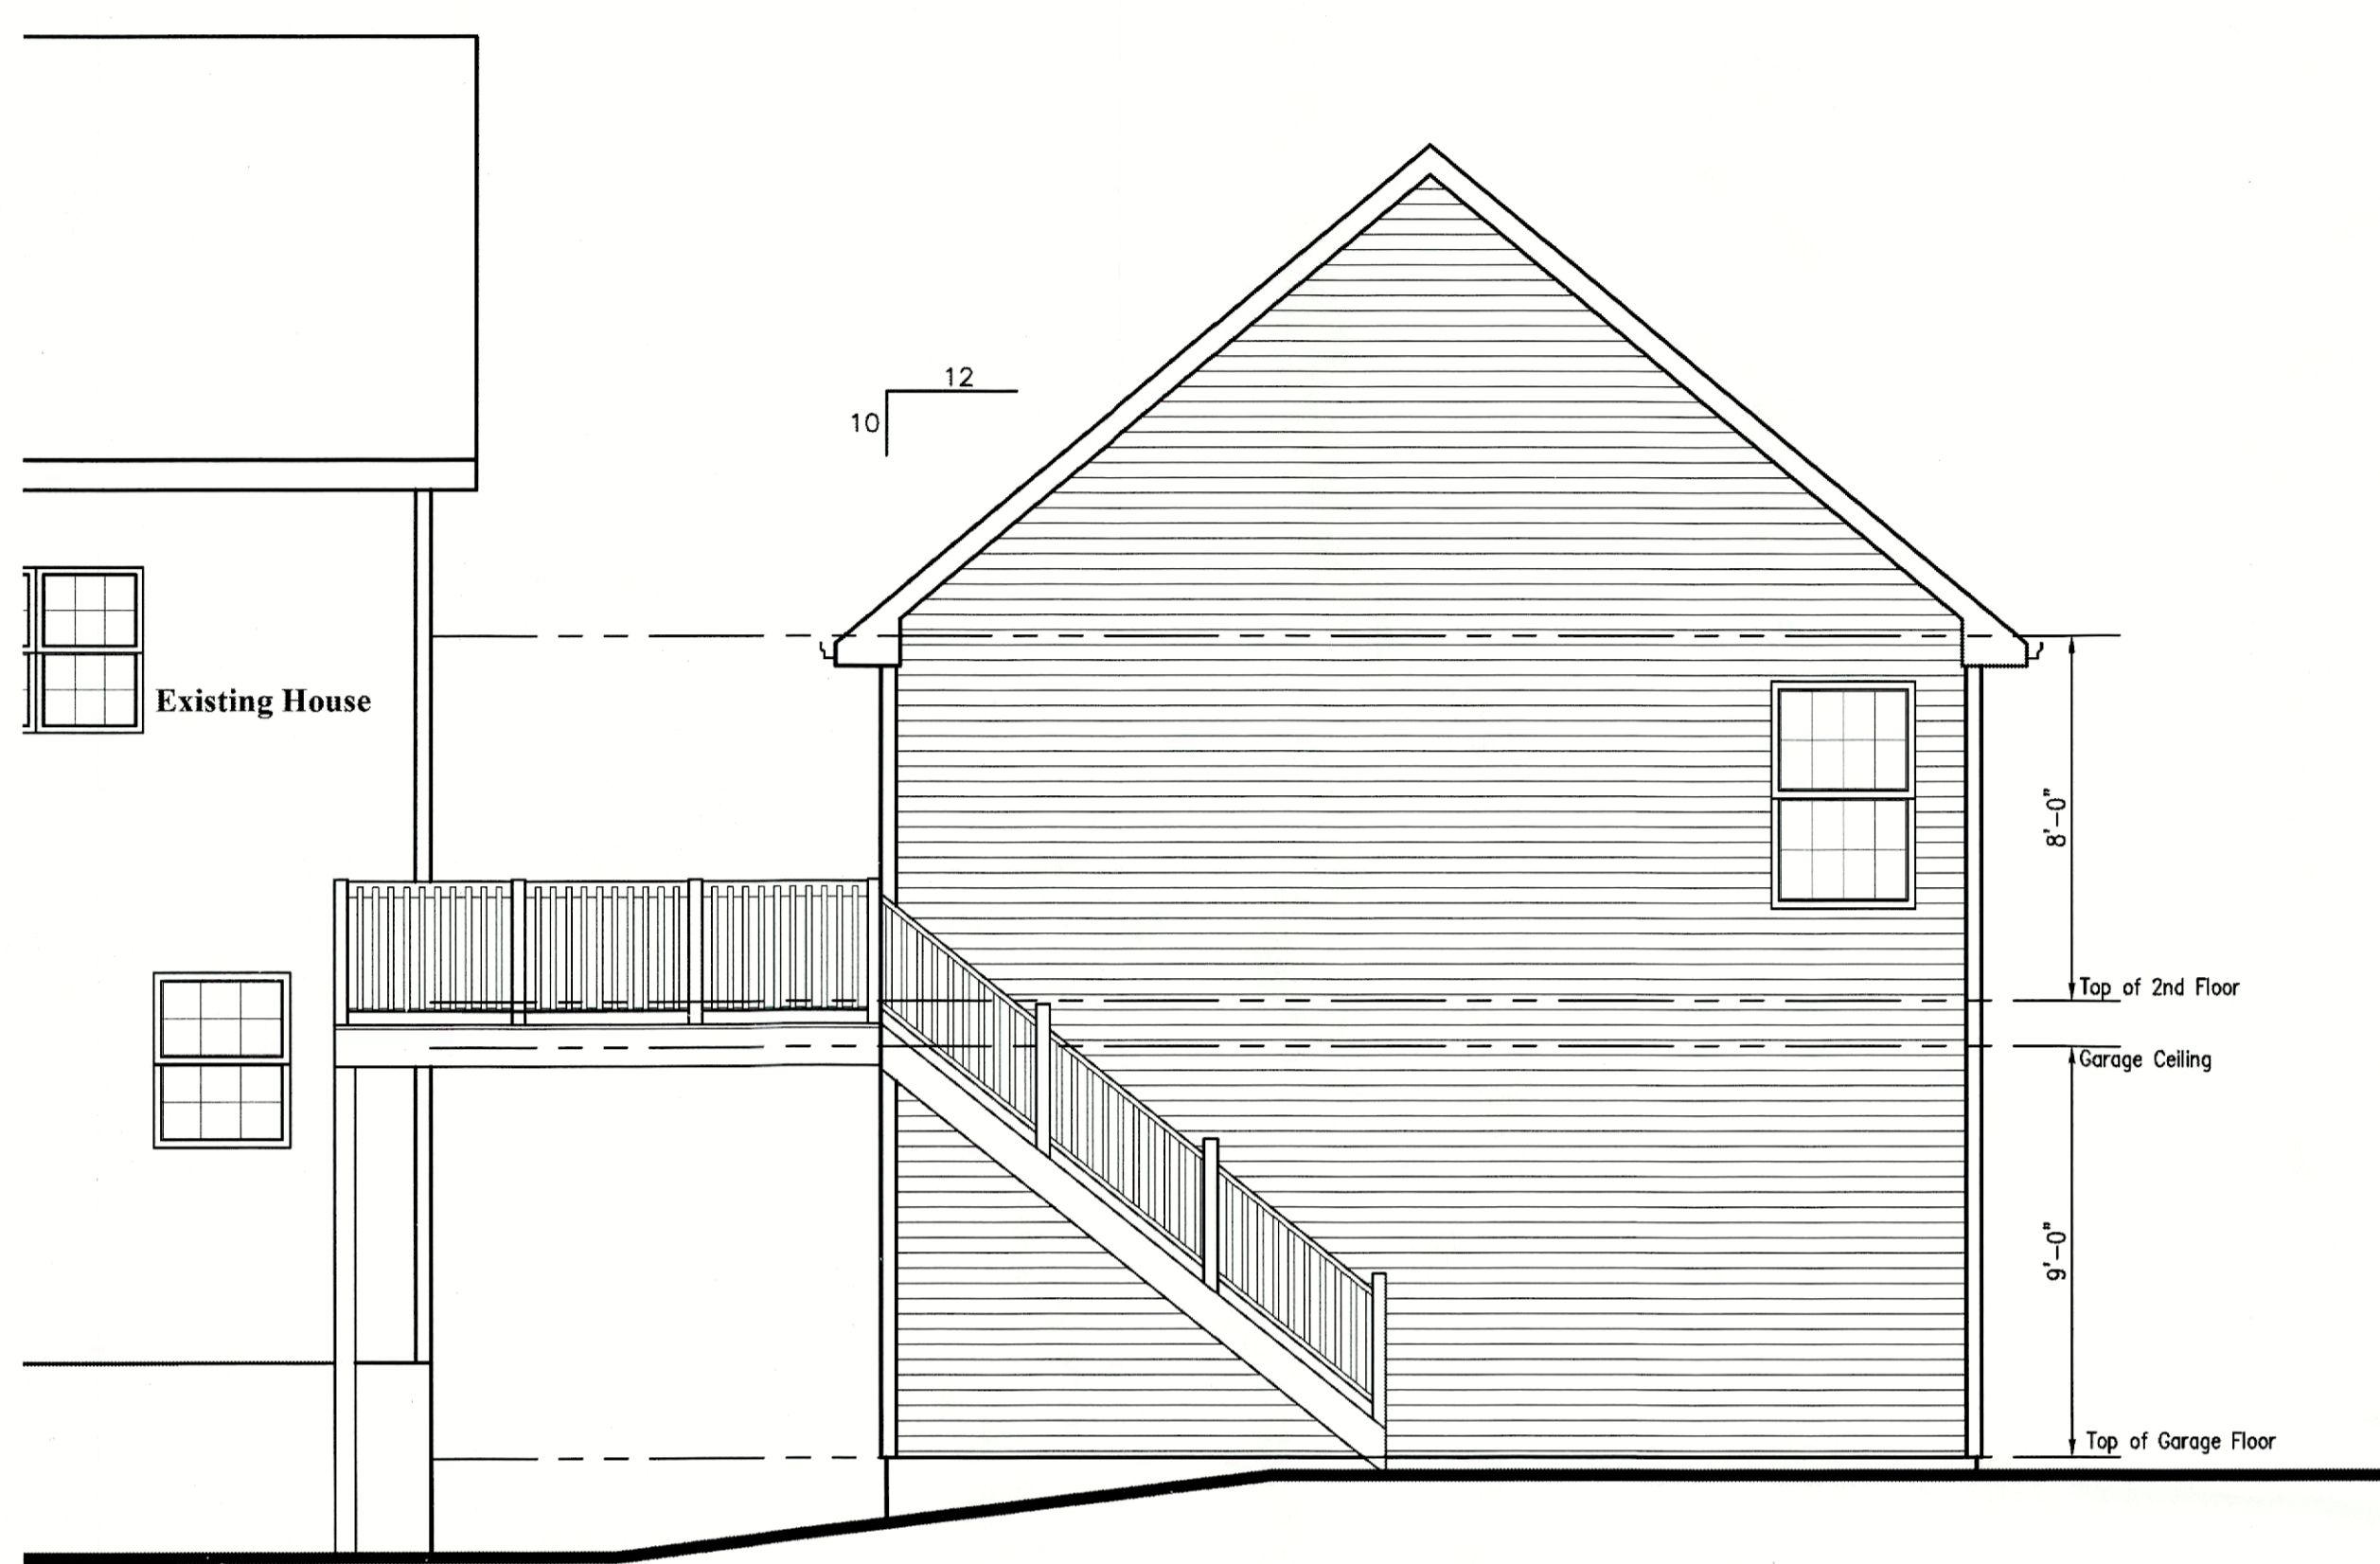

**1 Rear Elevation**  
**A4** Scale: 1/4"=1'-0"



**1 Side Elevation**  
**A4** Scale: 1/4"=1'-0"

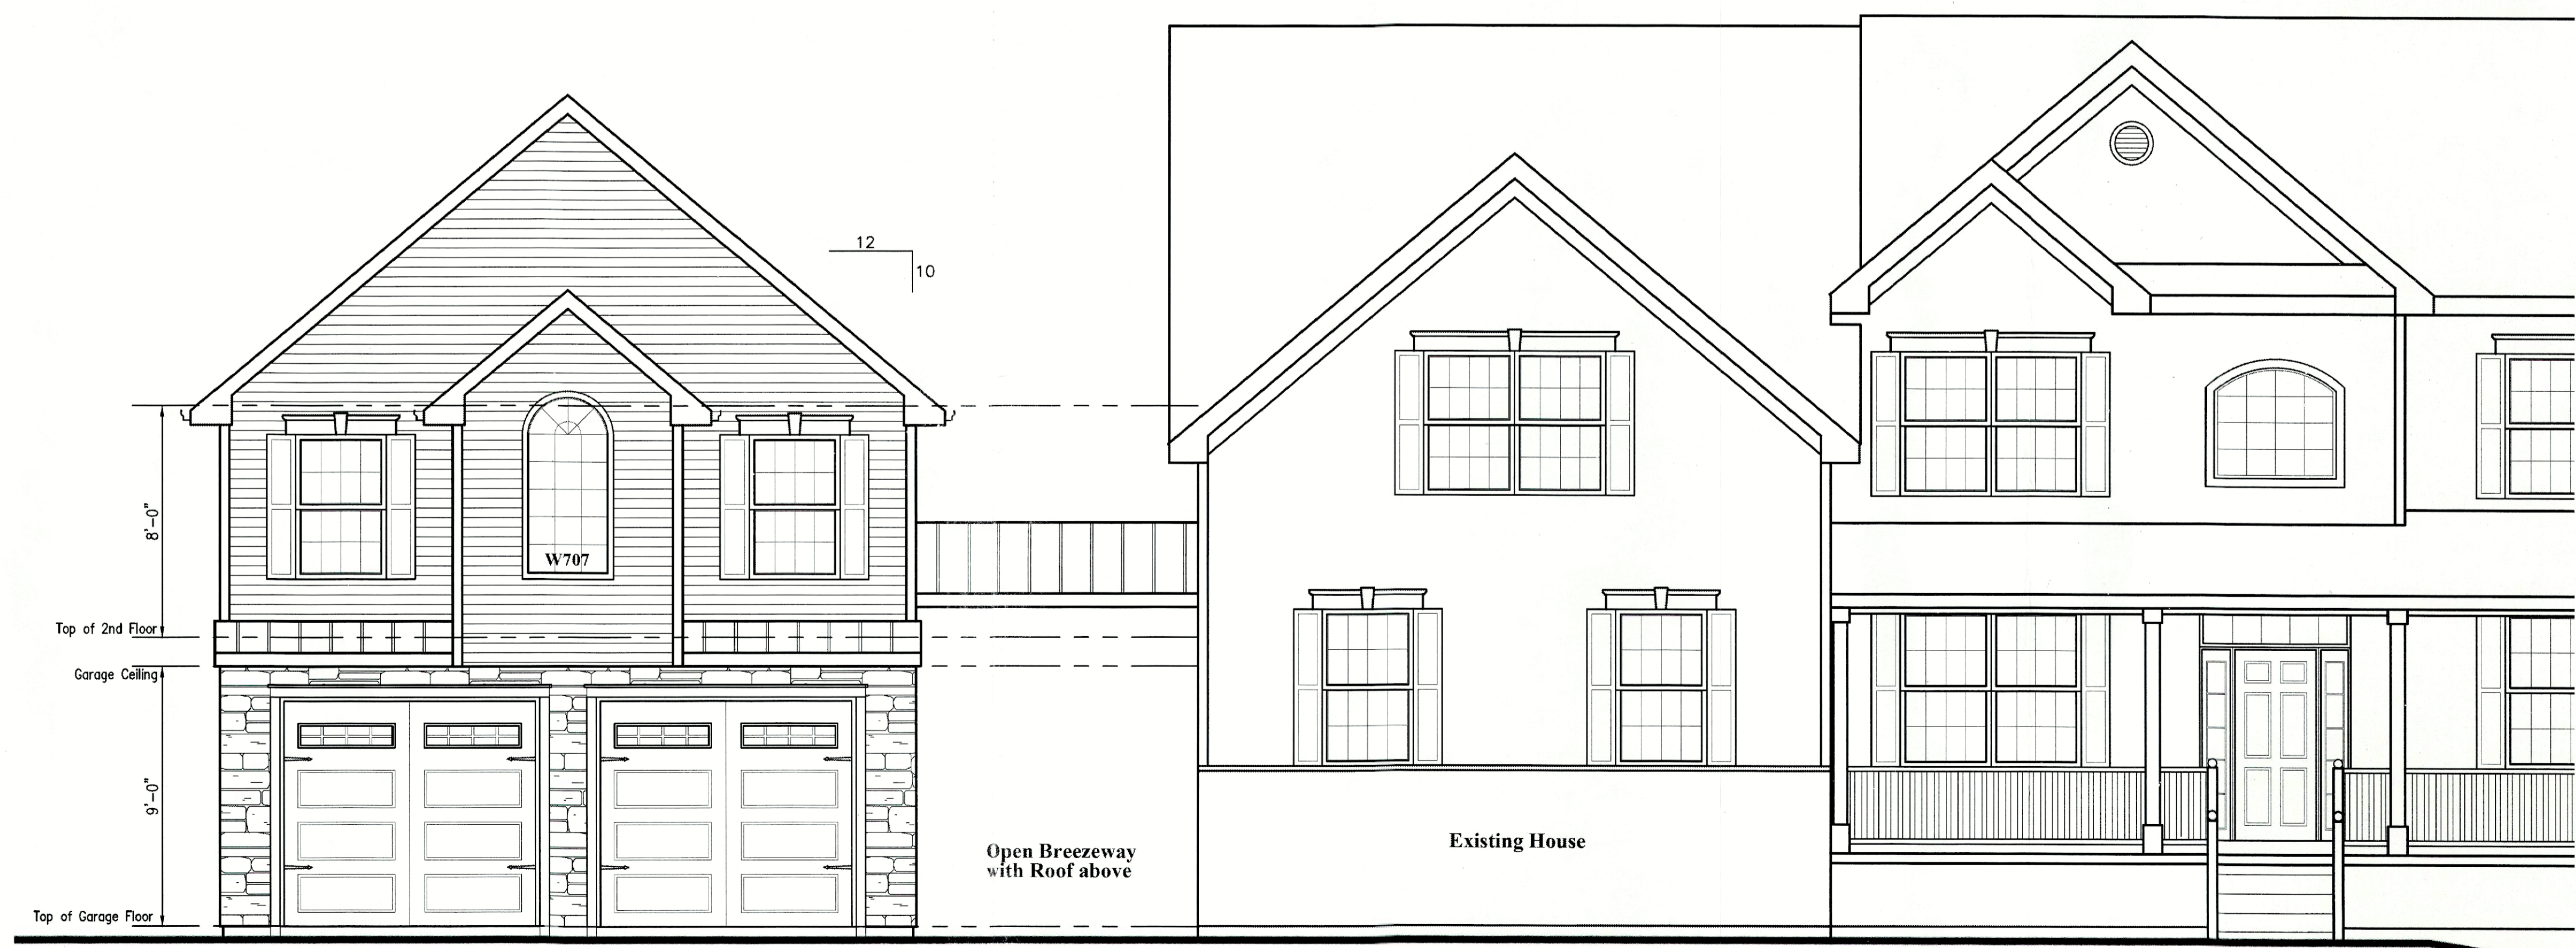

**1 Front Elevation**  
**A4** Scale: 1/4"=1'-0"