

CONCEPT  
PLAN

WARNING: IT IS A VIOLATION OF ARTICLE 145, SECTION 7209, SUBDIVISION 2 FOR ANY PERSON, UNLESS HE/SHE IS ACTING UNDER THE DIRECTION OF A LICENSED PROFESSIONAL ENGINEER OR LAND SURVEYOR, TO ALTER AN ITEM IN ANY WAY ON ANY PLANS, SPECIFICATIONS, PLATS, AND/OR REPORTS TO WHICH THE SEAL OF A PROFESSIONAL ENGINEER OR LAND SURVEYOR HAS BEEN APPLIED. IF AN ITEM BEARING THE SEAL OF AN ENGINEER OR LAND SURVEYOR SHALL AFFIX TO THE ITEM HIS SEAL AND THE NOTATION "ALTERED BY" FOLLOWED BY HIS/HER SIGNATURE AND THE DATE OF SUCH ALTERATION, AND A SPECIFIC DESCRIPTION OF THE ALTERATION.

32 EXPRESS


FLOOR PLAN

Project number 0095.01320  
Date 10/06/2020  
Drawn by A. URDA  
Revised by F. R.

SHEET

A101

Scale 1/4" = 1'-0"

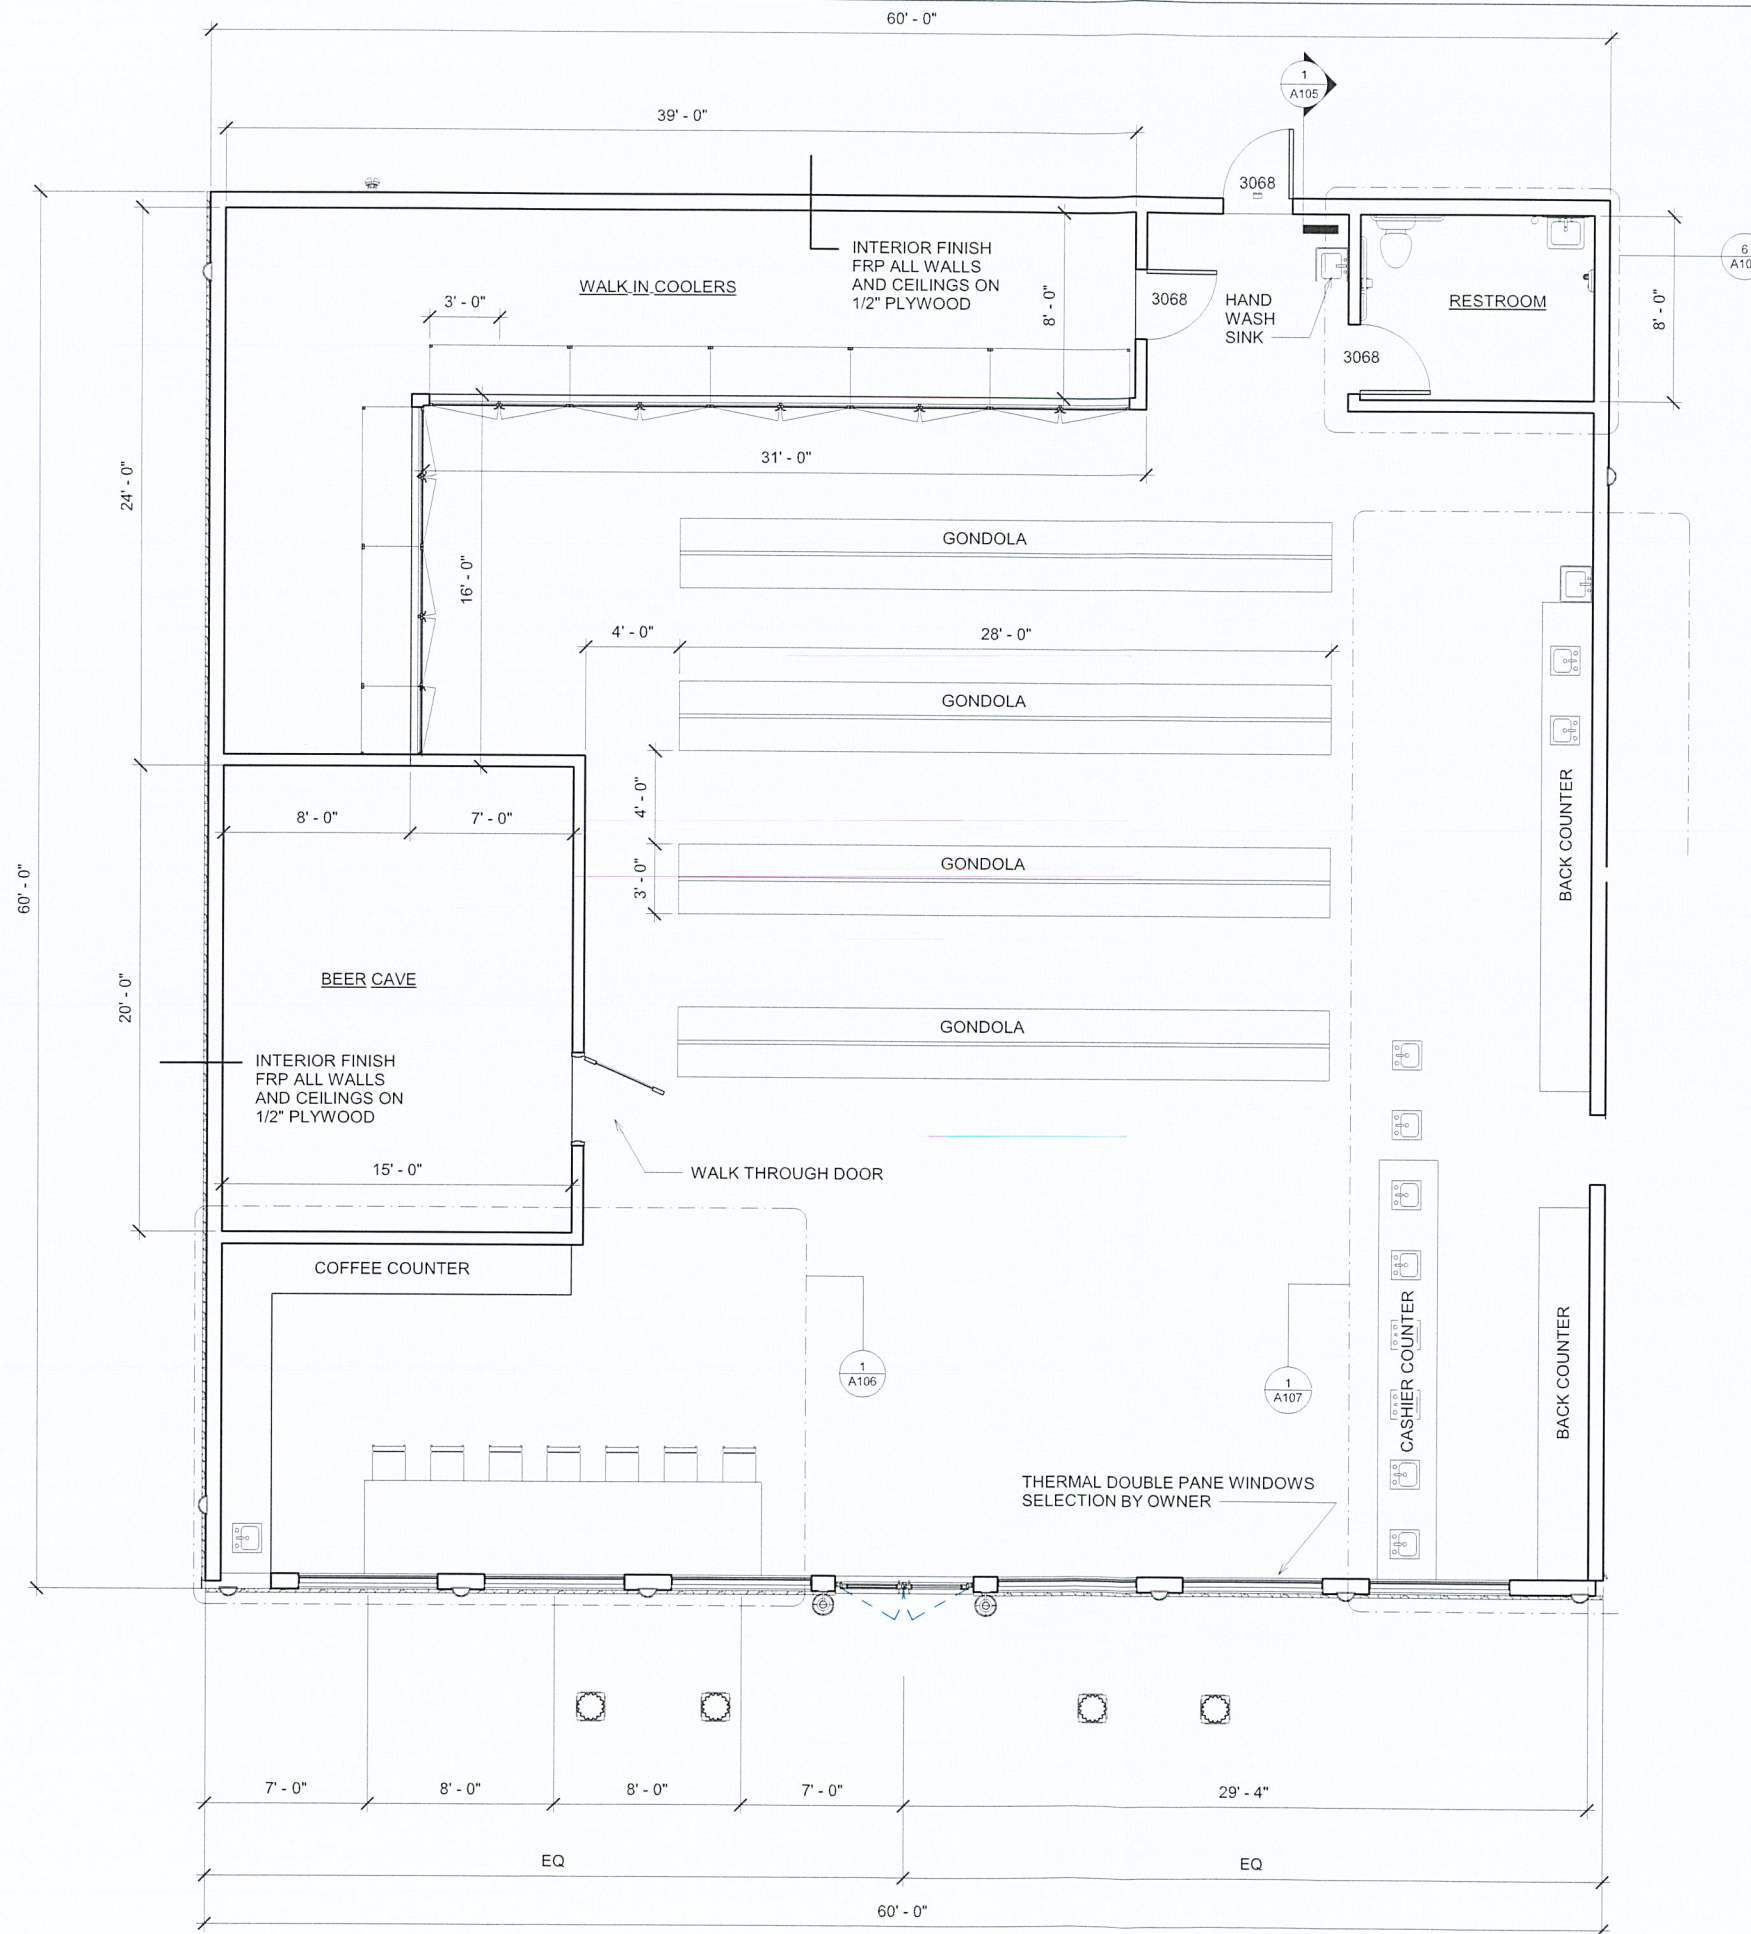

1 FLOOR PLAN  
1/4" = 1'-0"



CONCEPT  
PLAN

WARNING: IT IS A VIOLATION OF ARTICLE 145, SECTION 7209, SUBDIVISION 2 FOR ANY PERSON, UNLESS HE/SHE IS ACTING UNDER THE DIRECTION OF A LICENSED PROFESSIONAL ENGINEER OR LAND SURVEYOR, TO ALTER AN ITEM IN ANY WAY ON ANY PLANS, SPECIFICATIONS, PLATS, AND/OR REPORTS TO WHICH THE SEAL OF A PROFESSIONAL ENGINEER OR LAND SURVEYOR HAS BEEN APPLIED. IF AN ITEM BEARING THE SEAL OF AN ENGINEER OR LAND SURVEYOR SHALL AFFIX TO THE ITEM HIS SEAL AND THE NOTATION "ALTERED BY" FOLLOWED BY HIS/HER SIGNATURE AND THE DATE OF SUCH ALTERATION, AND A SPECIFIC DESCRIPTION OF THE ALTERATION.

32 EXPRESS


ELEVATIONS

Project number	0095.01320
Date	10/06/2020
Drawn by	A. URDA
Revised by	F. R.


SHEET

A103

Scale 1/4" = 1'-0"

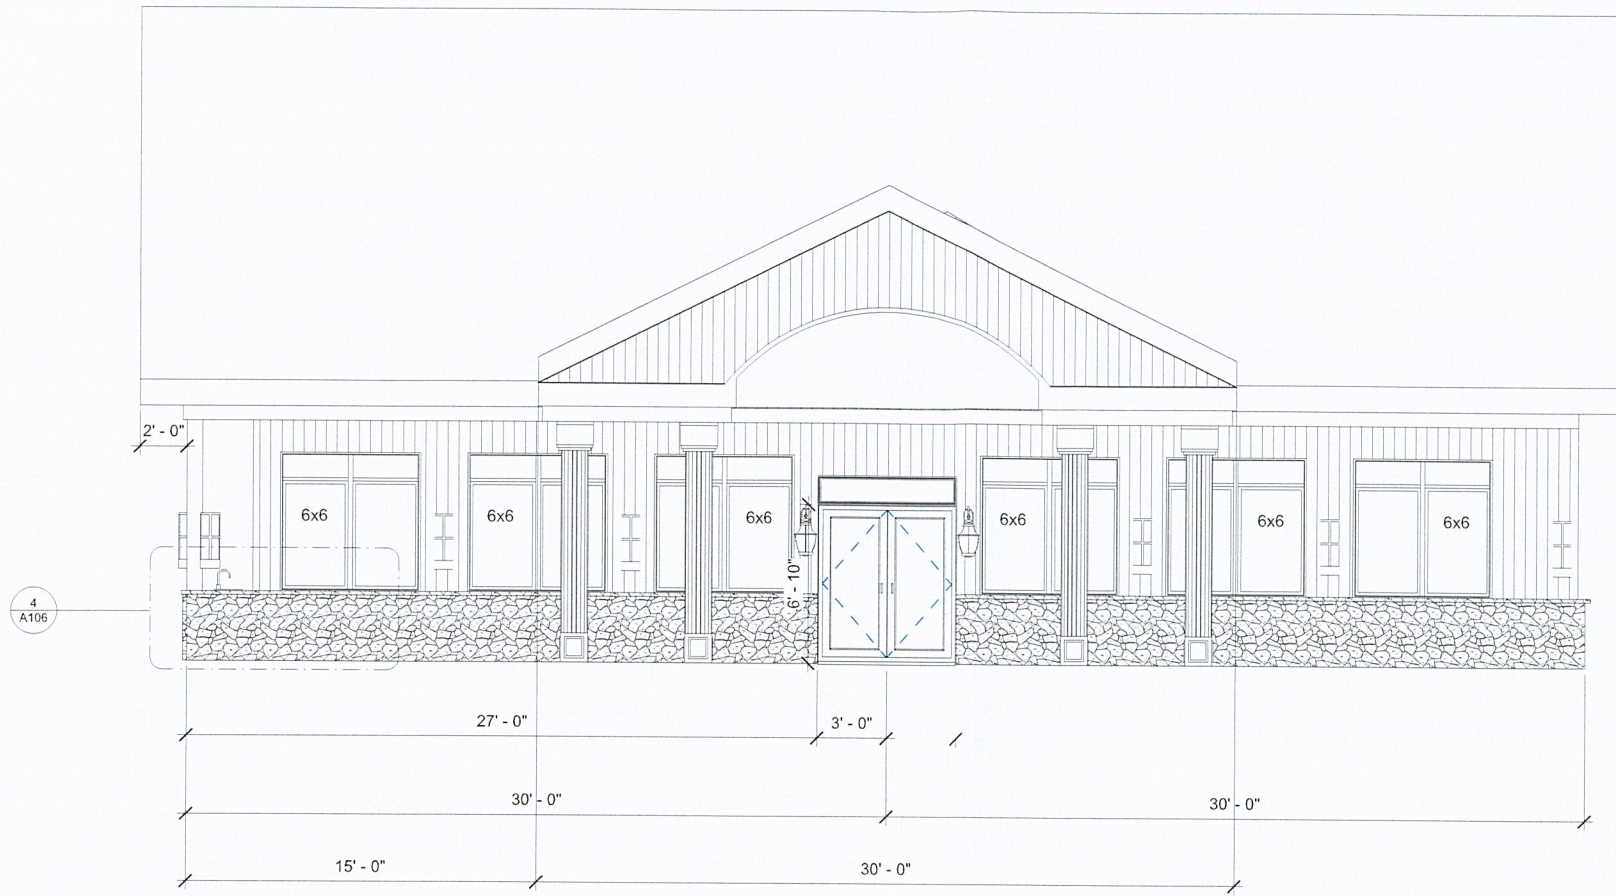

① FRONT  
1/4" = 1'-0"

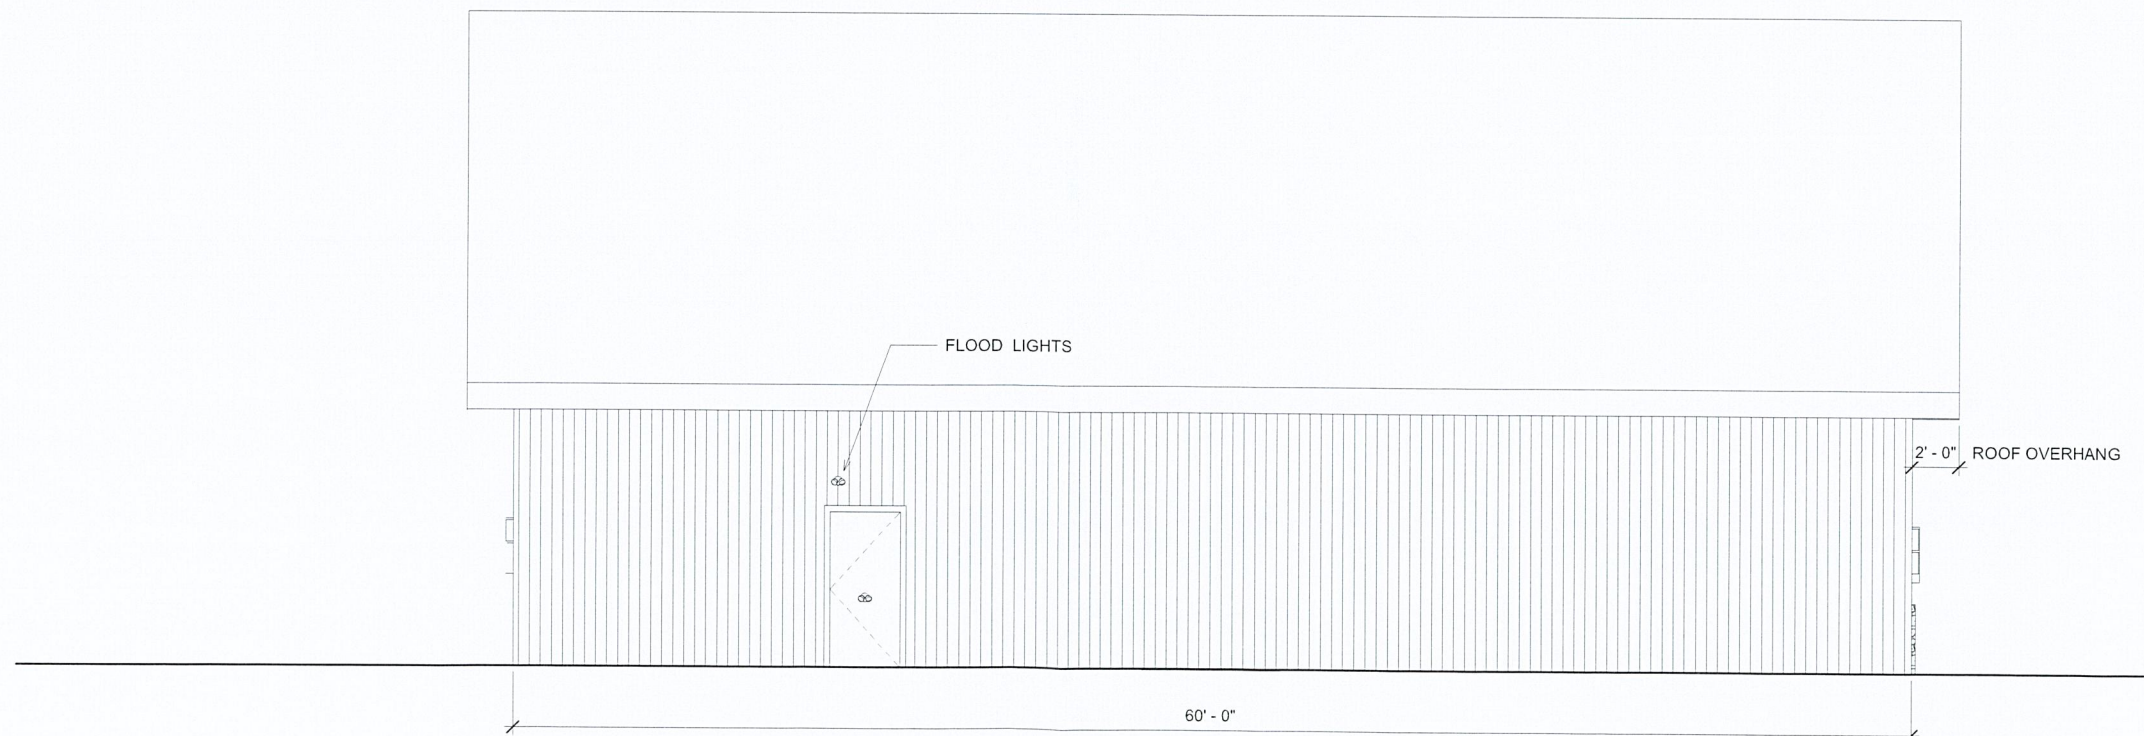

② BACK  
1/4" = 1'-0"



CONCEPT  
PLAN

WARNING: IT IS A VIOLATION OF ARTICLE 145, SECTION 7209, SUBDIVISION 2 FOR ANY PERSON, UNLESS HE/SHE IS ACTING UNDER THE DIRECTION OF A LICENSED PROFESSIONAL ENGINEER OR LAND SURVEYOR, TO ALTER AN ITEM IN ANY WAY ON ANY PLANS, SPECIFICATIONS, PLATS, AND/OR REPORTS TO WHICH THE SEAL OF A PROFESSIONAL ENGINEER OR LAND SURVEYOR HAS BEEN APPLIED. IF AN ITEM BEARING THE SEAL OF AN ENGINEER OR LAND SURVEYOR SHALL AFFIX TO THE ITEM HIS SEAL AND THE NOTATION "ALTERED BY" FOLLOWED BY HIS/HER SIGNATURE AND THE DATE OF SUCH ALTERATION, AND A SPECIFIC DESCRIPTION OF THE ALTERATION.

32 EXPRESS


ELEVATIONS

Project number	0095.01320
Date	10/06/2020
Drawn by	A. URDA
Revised by	F. R.


SHEET

A104

Scale 1/4" = 1'-0"

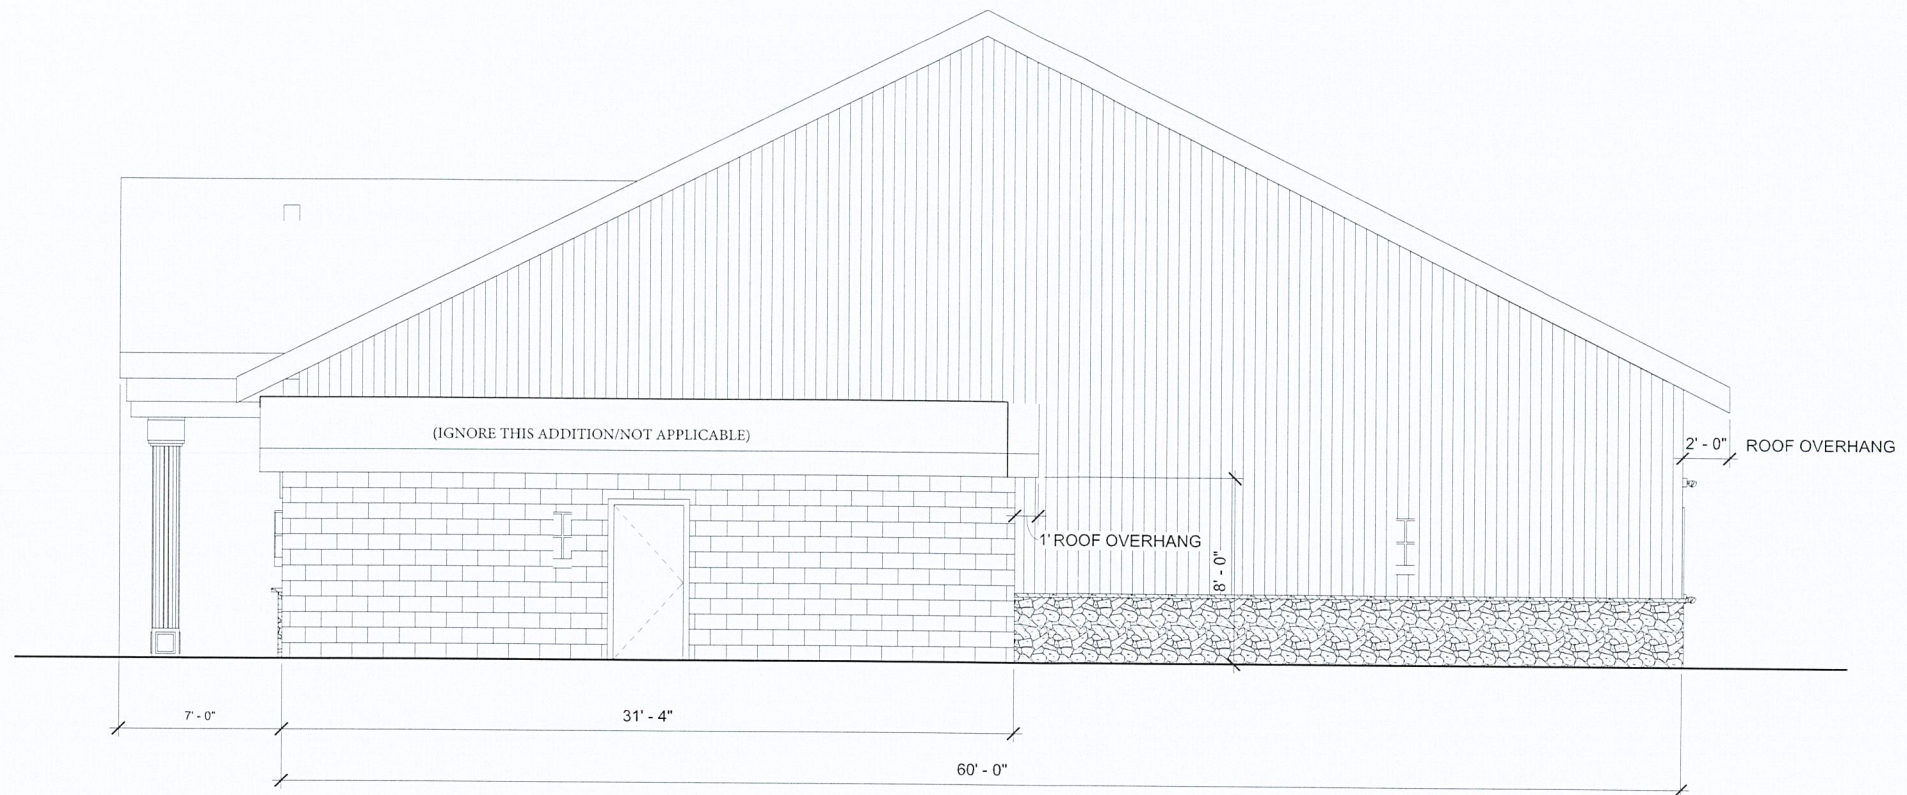

① EAST  
1/4" = 1'-0"

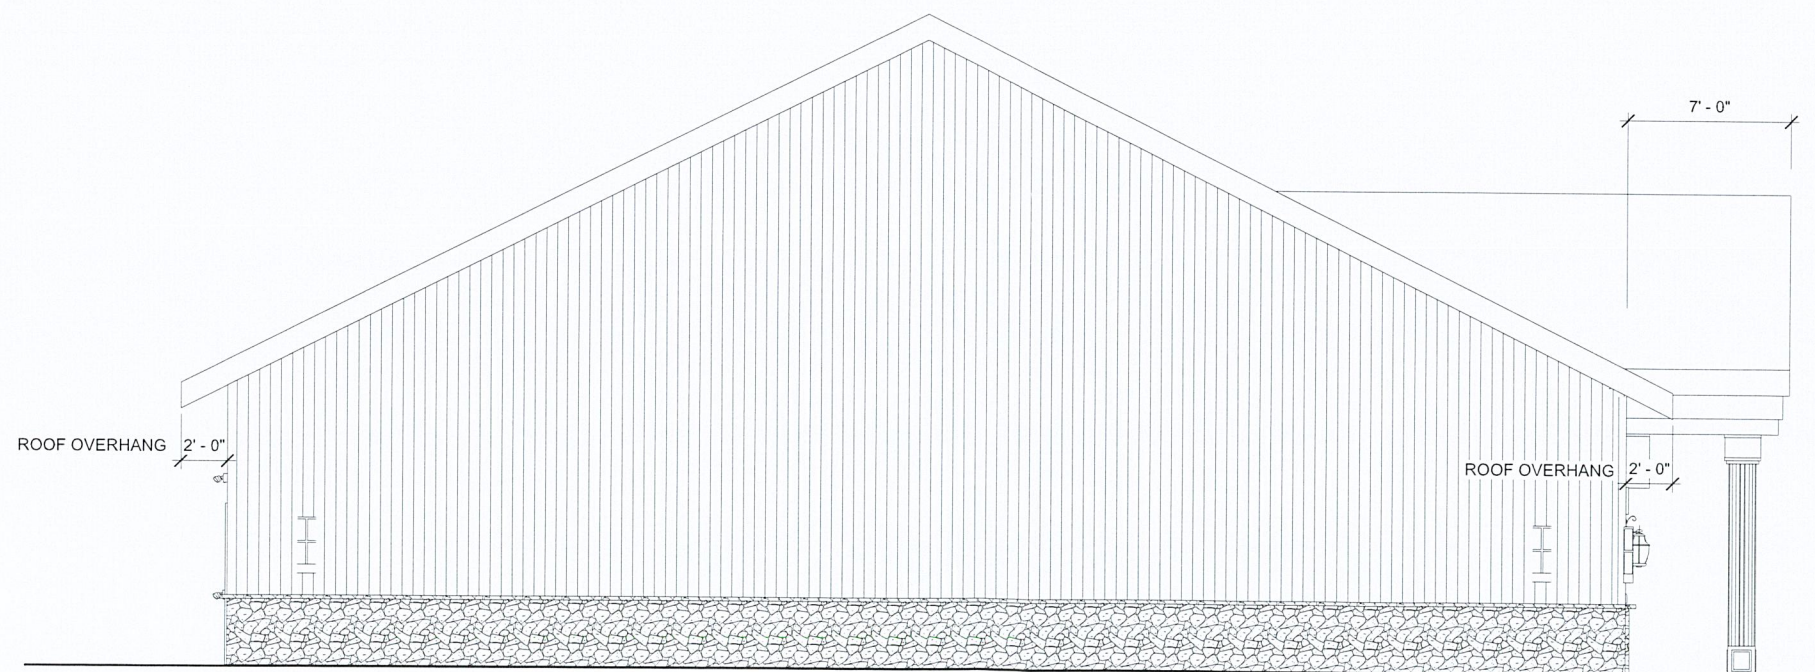

② WEST  
1/4" = 1'-0"