


- NOTES:**
1. UNAUTHORIZED ALTERATION OR ADDITION TO A SURVEY MAP BEARING A LICENSED LAND SURVEYOR'S SEAL IS A VIOLATION OF SECTION 7209, SUBDIVISION 2, OF THE N.Y. STATE EDUCATION LAW.
 2. ONLY COPIES FROM THE ORIGINAL OF THIS SURVEY MARKED WITH AN ORIGINAL OF THE LAND SURVEYOR'S EMBOSSED OR INK SEAL SHALL BE CONSIDERED TO BE VALID COPIES.
 3. CERTIFICATIONS SHALL RUN ONLY TO THE PERSON FOR WHOM THE SURVEY IS PREPARED, AND ON HIS BEHALF TO THE TITLE CO., GOVERNMENTAL AGENCY, AND LENDING INSTITUTION LISTED HEREON, AND TO THE ASSIGNEES OF THE LENDING INSTITUTION. CERTIFICATIONS ARE NOT TRANSFERABLE TO ADDITIONAL INSTITUTIONS OR SUBSEQUENT OWNERS.
 4. UNDERGROUND IMPROVEMENTS OR ENCROACHMENTS, IF ANY, ARE NOT SHOWN HEREON.
 5. SURVEYED IN ACCORDANCE WITH DEEDS, FILED MAPS, AND PHYSICAL MONUMENTATION FOUND AT THE TIME OF SURVEY.
 6. SUBJECT TO ANY STATE OF FACTS THAT MAY BE REVEALED BY AN UP TO DATE TITLE ABSTRACT REPORT.
 7. SUBJECT TO ANY RESTRICTIONS AND/OR REQUIREMENTS INDICATED ON REFERENCED FILED MAPS.
 8. HOUSE OFFSETS ARE FOUNDATION TO PROPERTY LINE.


MAP REFERENCE:

1. MAP ENTITLED "TARSIO SUBDIVISION, 5 LOT SUBDIVISION", FILED IN THE ORANGE COUNTY CLERK'S OFFICE AS MAP #2016-81 ON 03/24/2016

PLOT PLAN FOR: LOT #3 - TARSIO SUBD. S.B.L.: 39-1-21.13 TOWN OF NEWBURGH ORANGE COUNTY, NEW YORK			
DATE	SCALE	JOB NUMBER	SHEET NUMBER
08/25/16	1"=40'	16-051-BEC	1 OF 1

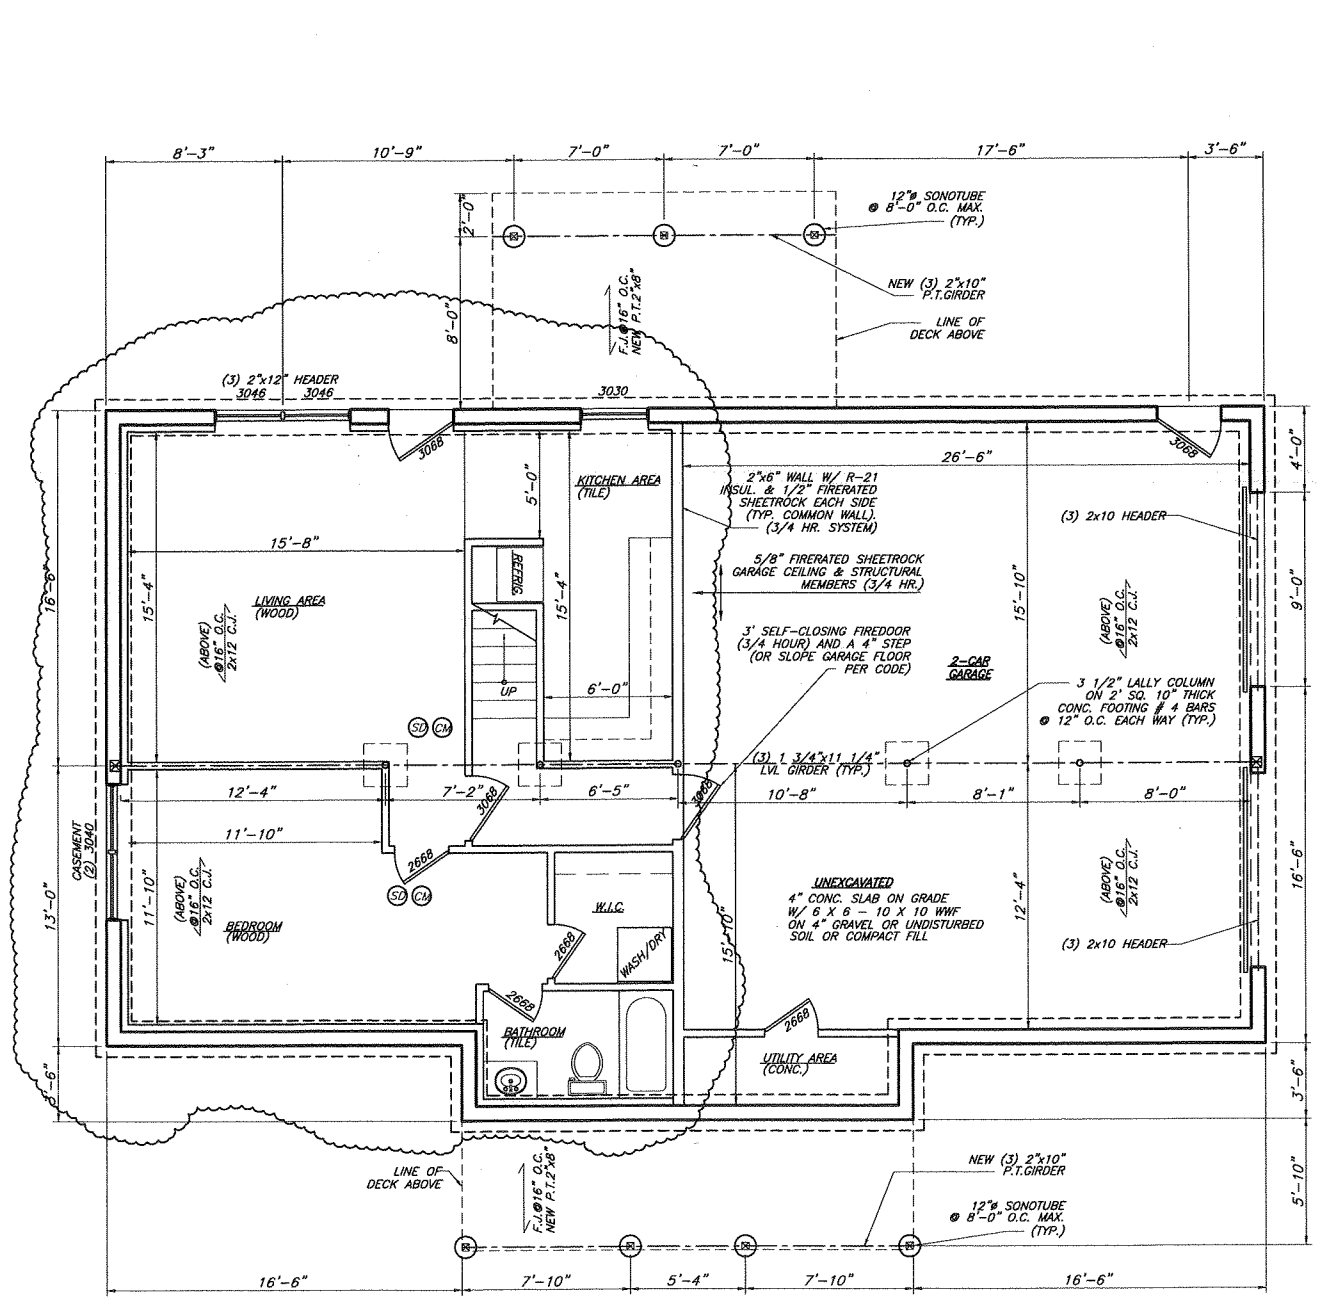

BASEMENT FLOOR PLAN
 1/4"=1'-0"

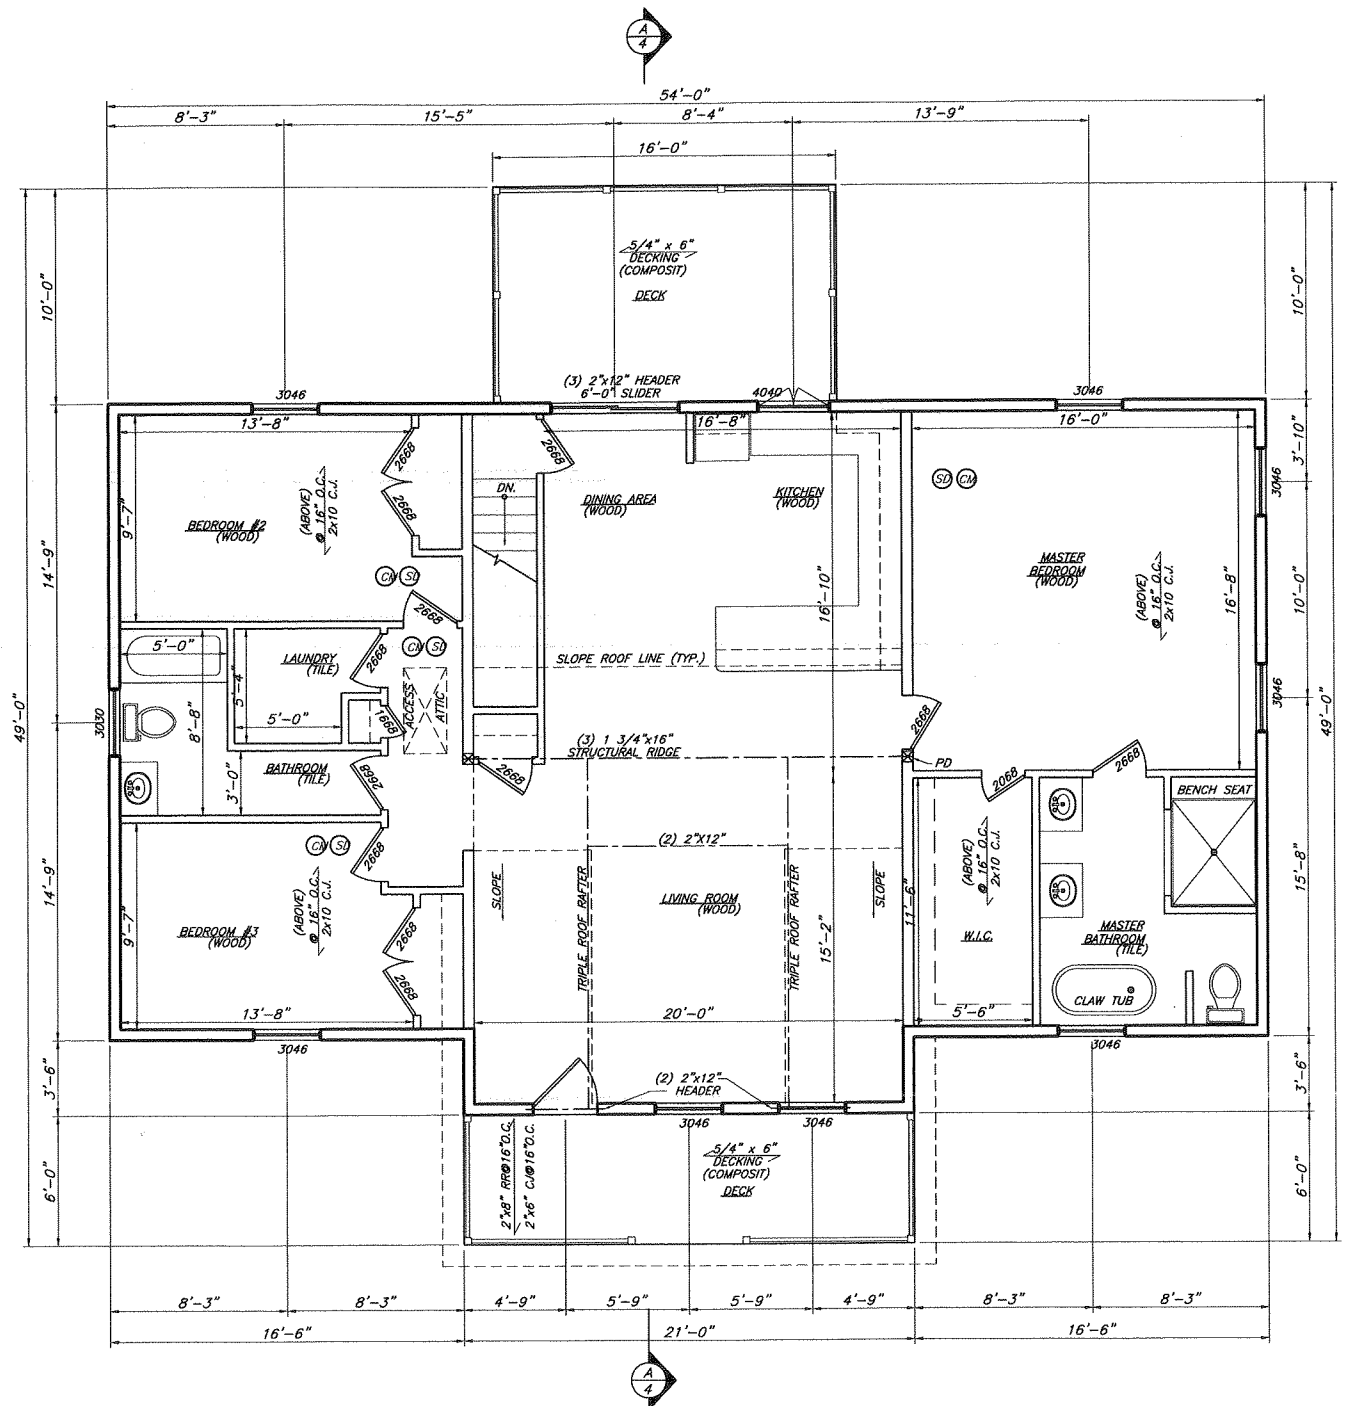

FIRST FLOOR PLAN
 1/4"=1'-0"

1. REVISED BASEMENT PLAN			
WILLIAM J. MORREAU, P.E. ENGINEER		LOT #3 TARSO SUBDIVISION FOUNDATION PLAN & DETAILS WELLS ROAD, S.B.L.: 39-1-21.13 TOWN OF NEWBURGH, NEW YORK	
		DATE 08/15/16	SCALE 1/4"=1'-0"