




1 Front Elevation
A301 Scale: 1/4" = 1'-0"

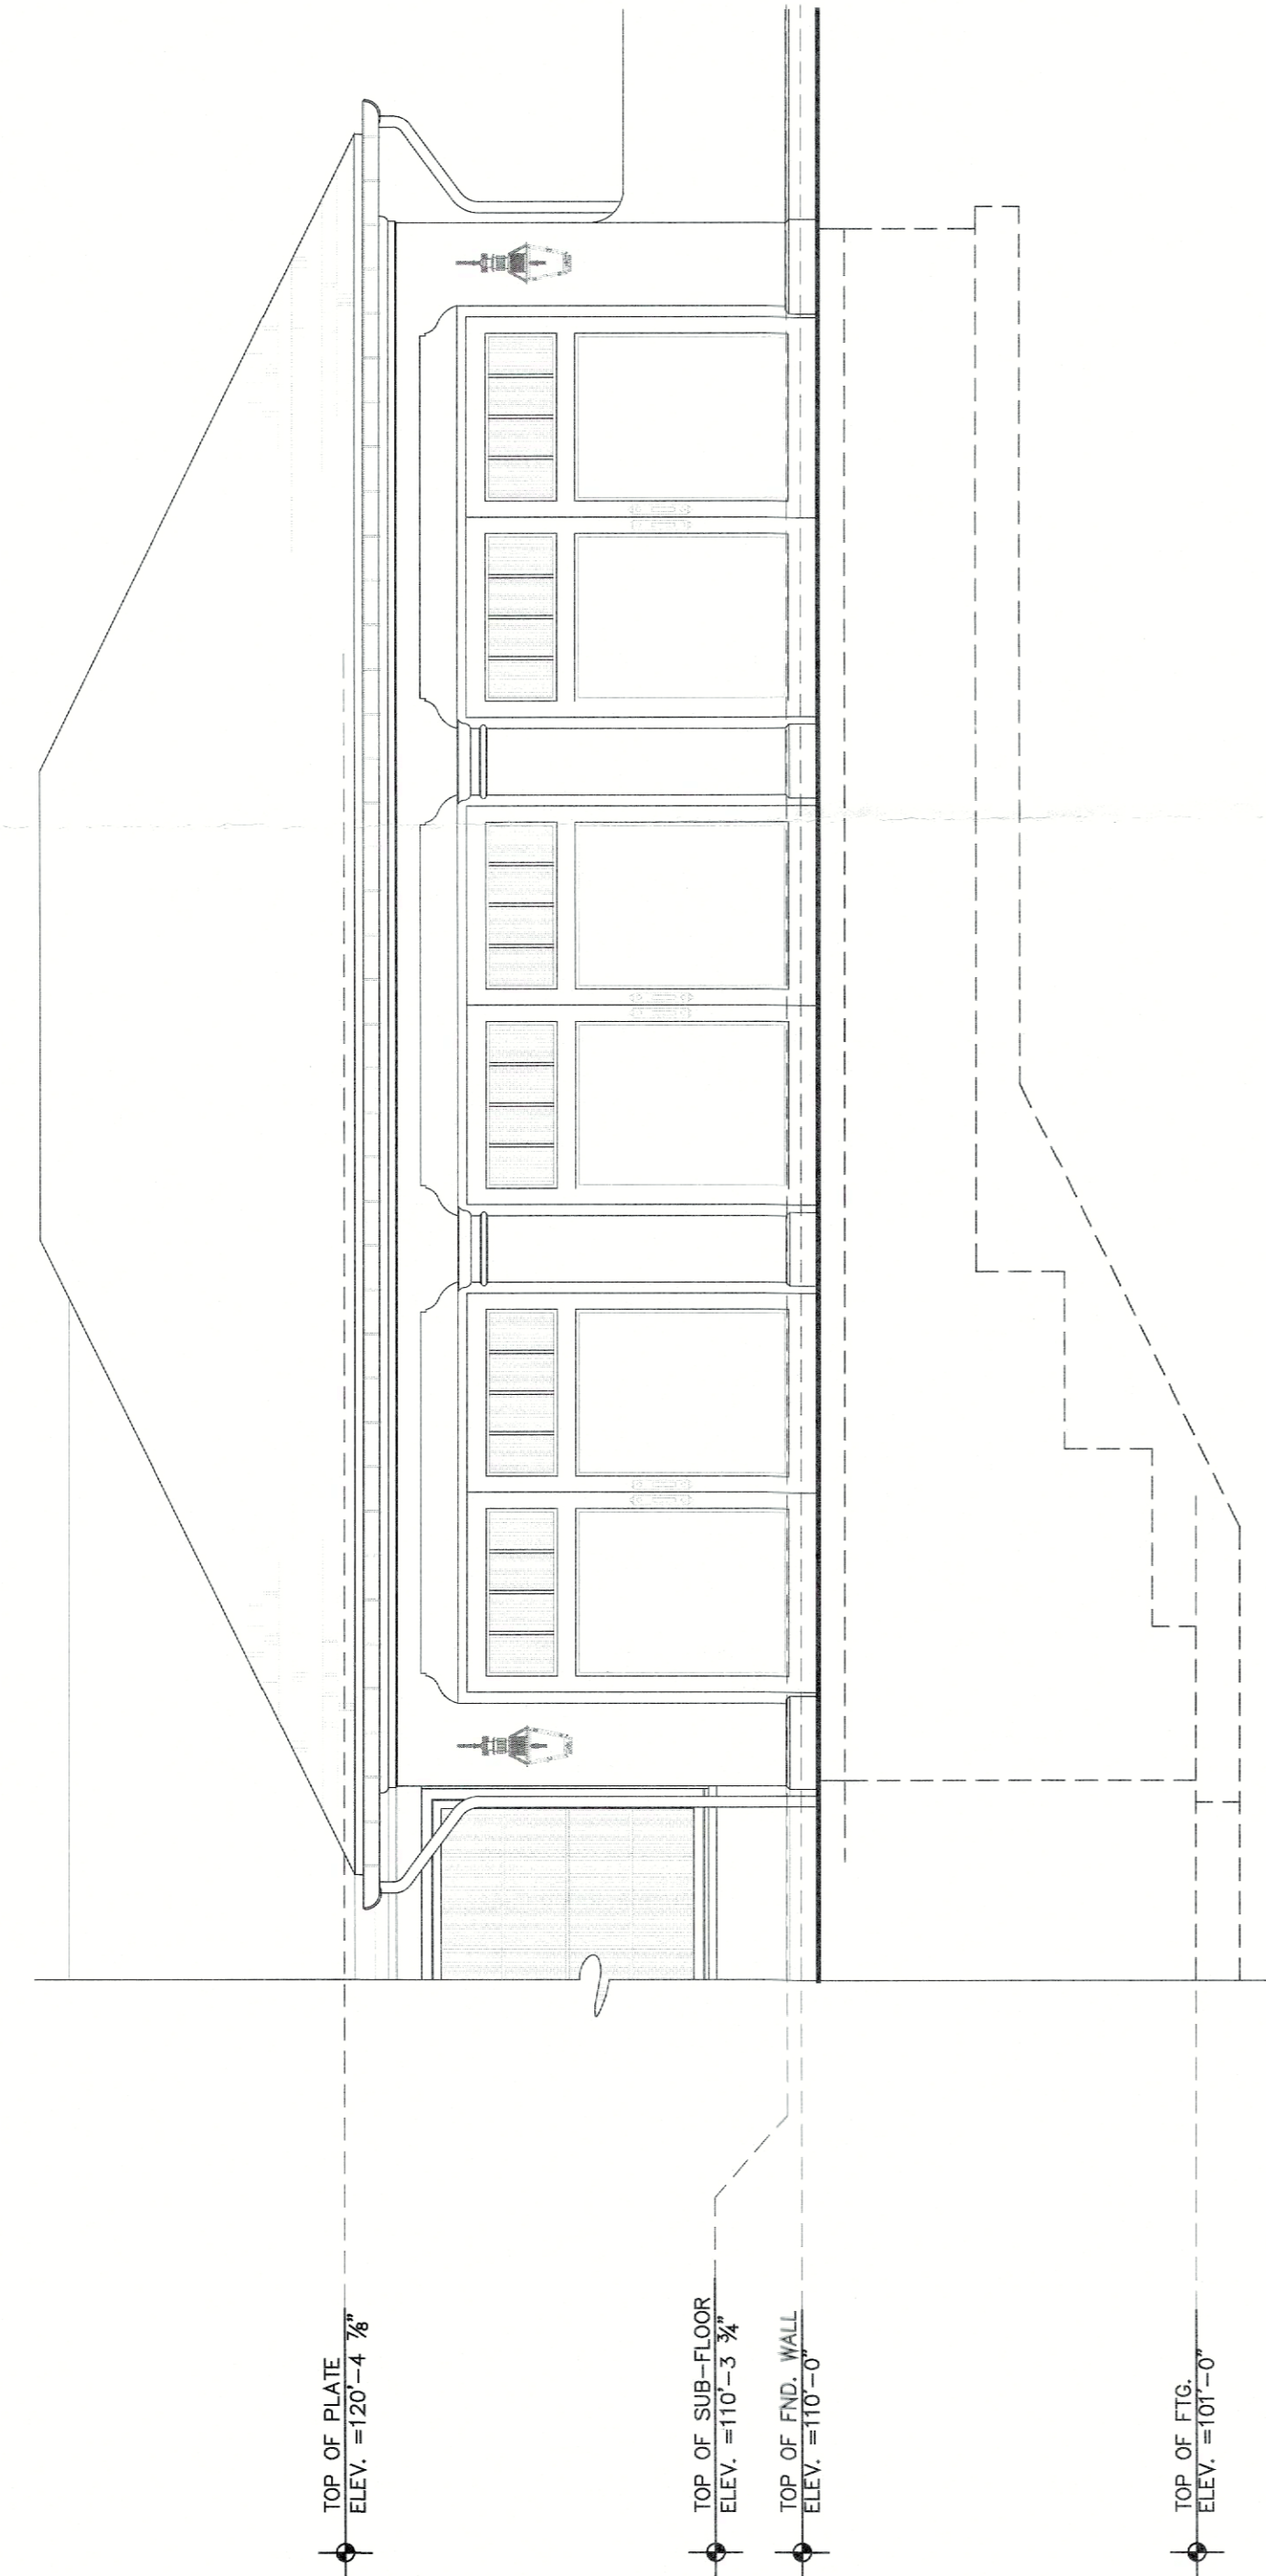

2 Front Elevation (Garage)
A301 Scale: 1/4" = 1'-0"

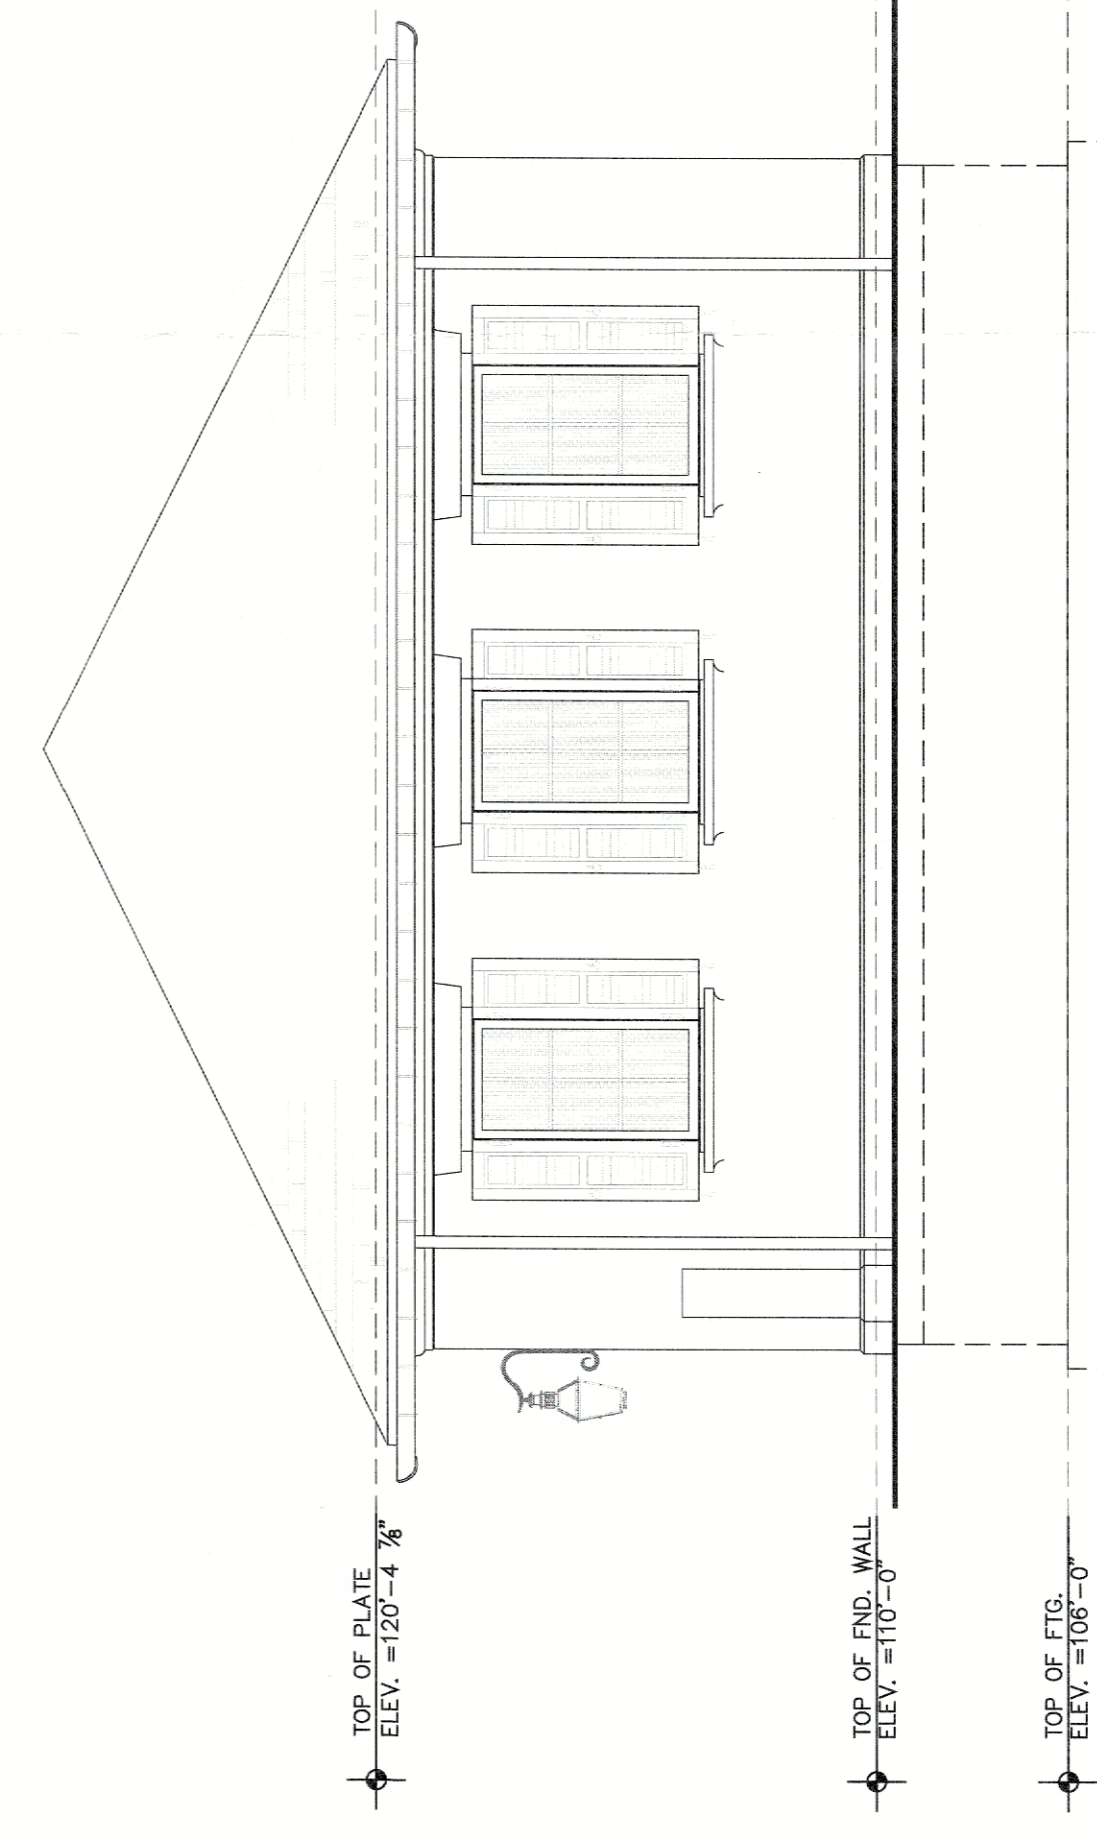

3 Right Side Elevation (Garage)
A301 Scale: 1/4" = 1'-0"

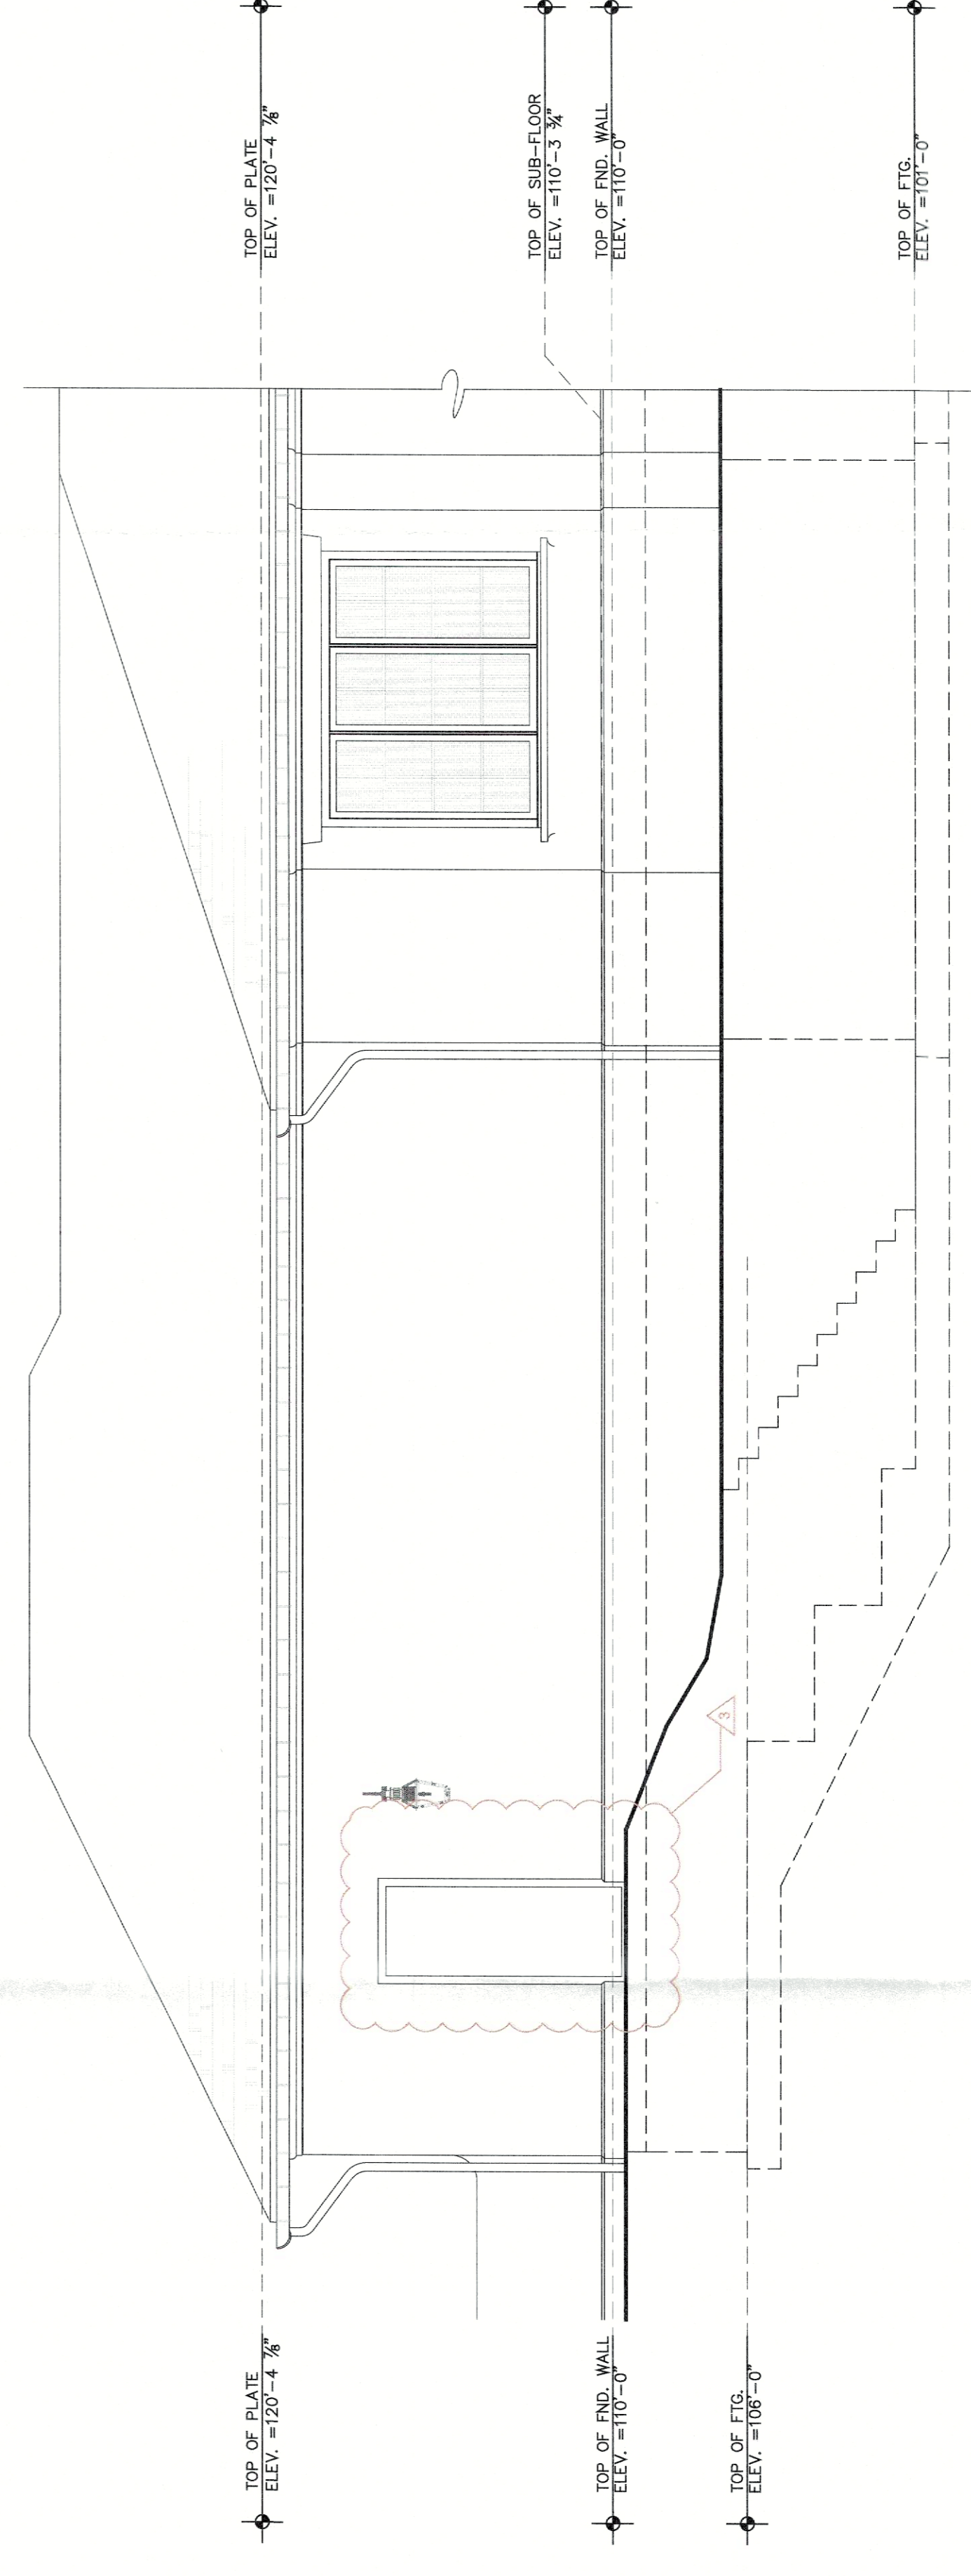

4 Rear Elevation (Garage)
A301 Scale: 1/4" = 1'-0"

Consultants:

Revisions:	Date	Description	Drawn	Check
▽	03/11/22	Foundation	MSM	TJD
▽	4/19/22	Bldg. Dept. Comments	MSM	TJD
▽	5/29/22	Bldg. Dept. Comments	MSM	TJD

Drawings on this page:

DeMarco Residence
9 Anchor Drive
Newburgh, NY 12550

DEGRAW
DEHAAN
ARCHITECTS
614 PLYMOUTH
SUITE 101
NEW YORK, NY 10011
PHONE 646-443-1410
FAX 646-443-1413

Unauthorized addition or alteration of these drawings bearing an Architect's seal is a violation of the New York State Commissioners' Regulations Part 69, Architecture, Section 69.5b

Project
DeMarco Residence
9 Anchor Drive
Newburgh, NY 12550

Seal

Date: 2/14/2022
Drawn By: MSM
Checked By:
Drawing No: A301
12 of 25