

Full Size Site Plans

are available for viewing at the

Zoning Board of Appeals


Office located at

308 Gardnertown Road

Newburgh, NY

845-566-4901

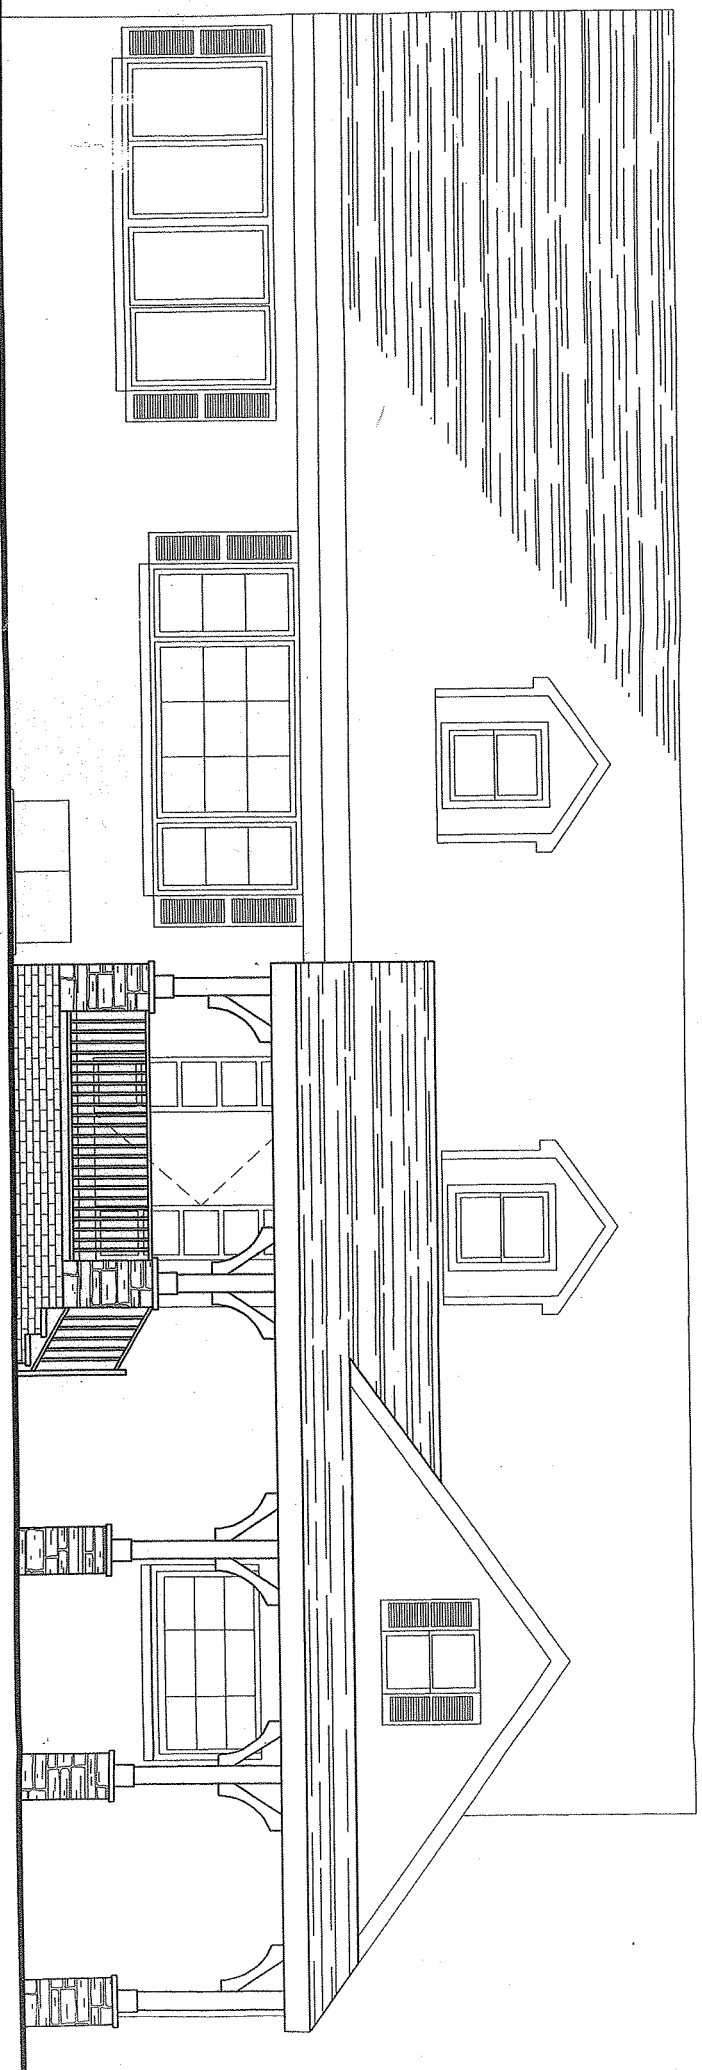

NEW ENTRY STEPS & RO




1
-1
New Front Elevation
Scale: 1/4" = 1'-0"

NO. 1000 11 1/2 11 1/2

Legend

	AREA NOT IN SCOPE OF WORK
	WATER CLOSET

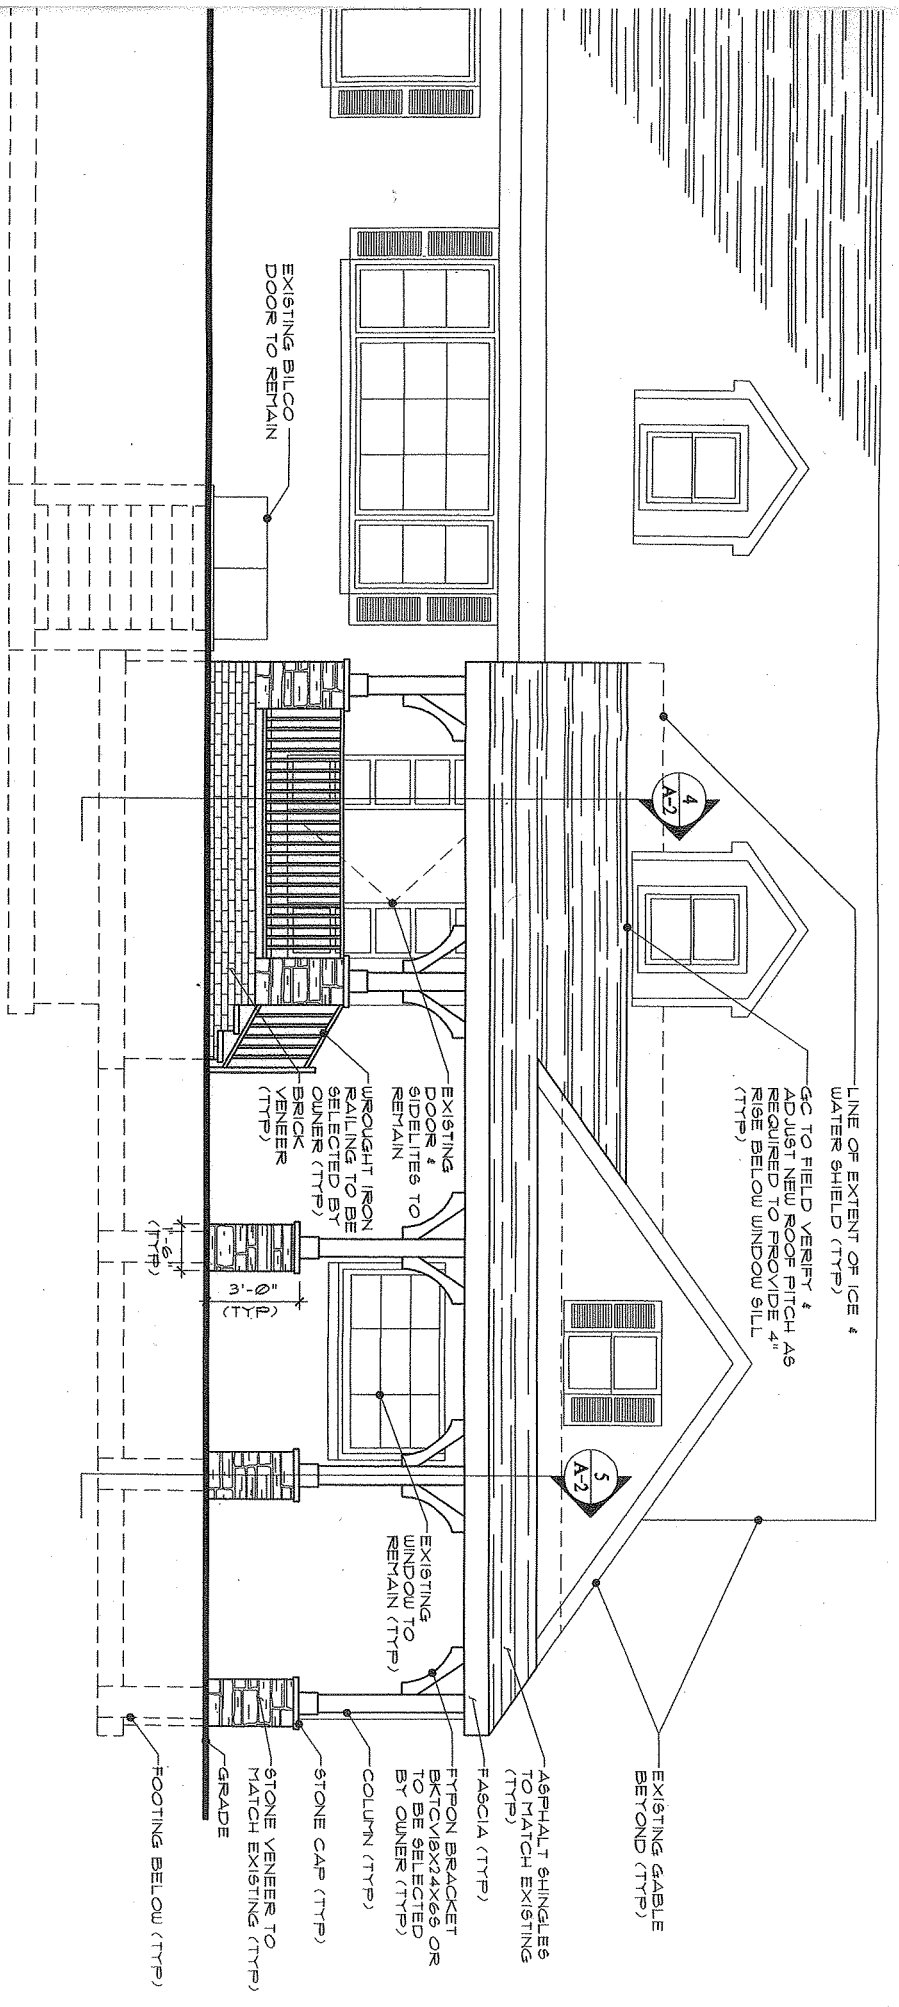

LINE OF EXTENT OF ICE & WATER SHIELD (TYP)

GC TO FIELD VERIFY & ADJUST NEW ROOF PITCH AS REQUIRED TO PROVIDE 4" RISE BELOW WINDOW SILL (TYP)

4
A-2

5
A-2

EXISTING GABLE BEYOND (TYP)

ASPHALT SHINGLES TO MATCH EXISTING (TYP)

FASCIA (TYP)

EXISTING WINDOW TO REMAIN (TYP)

STONE CAP (TYP)

STONE VENEER TO MATCH EXISTING (TYP)

GRADE

FOOTING BELOW (TYP)

EXISTING DOOR & SIDELITES TO REMAIN

URQUHART IRON RAILING TO BE SELECTED BY OWNER (TYP)

BRICK VENEER (TYP)

3'-0" (TYP)

1'-6" (TYP)



EXISTING BILCO DOOR TO REMAIN

nt Elevation

0"

EXISTING DOOR



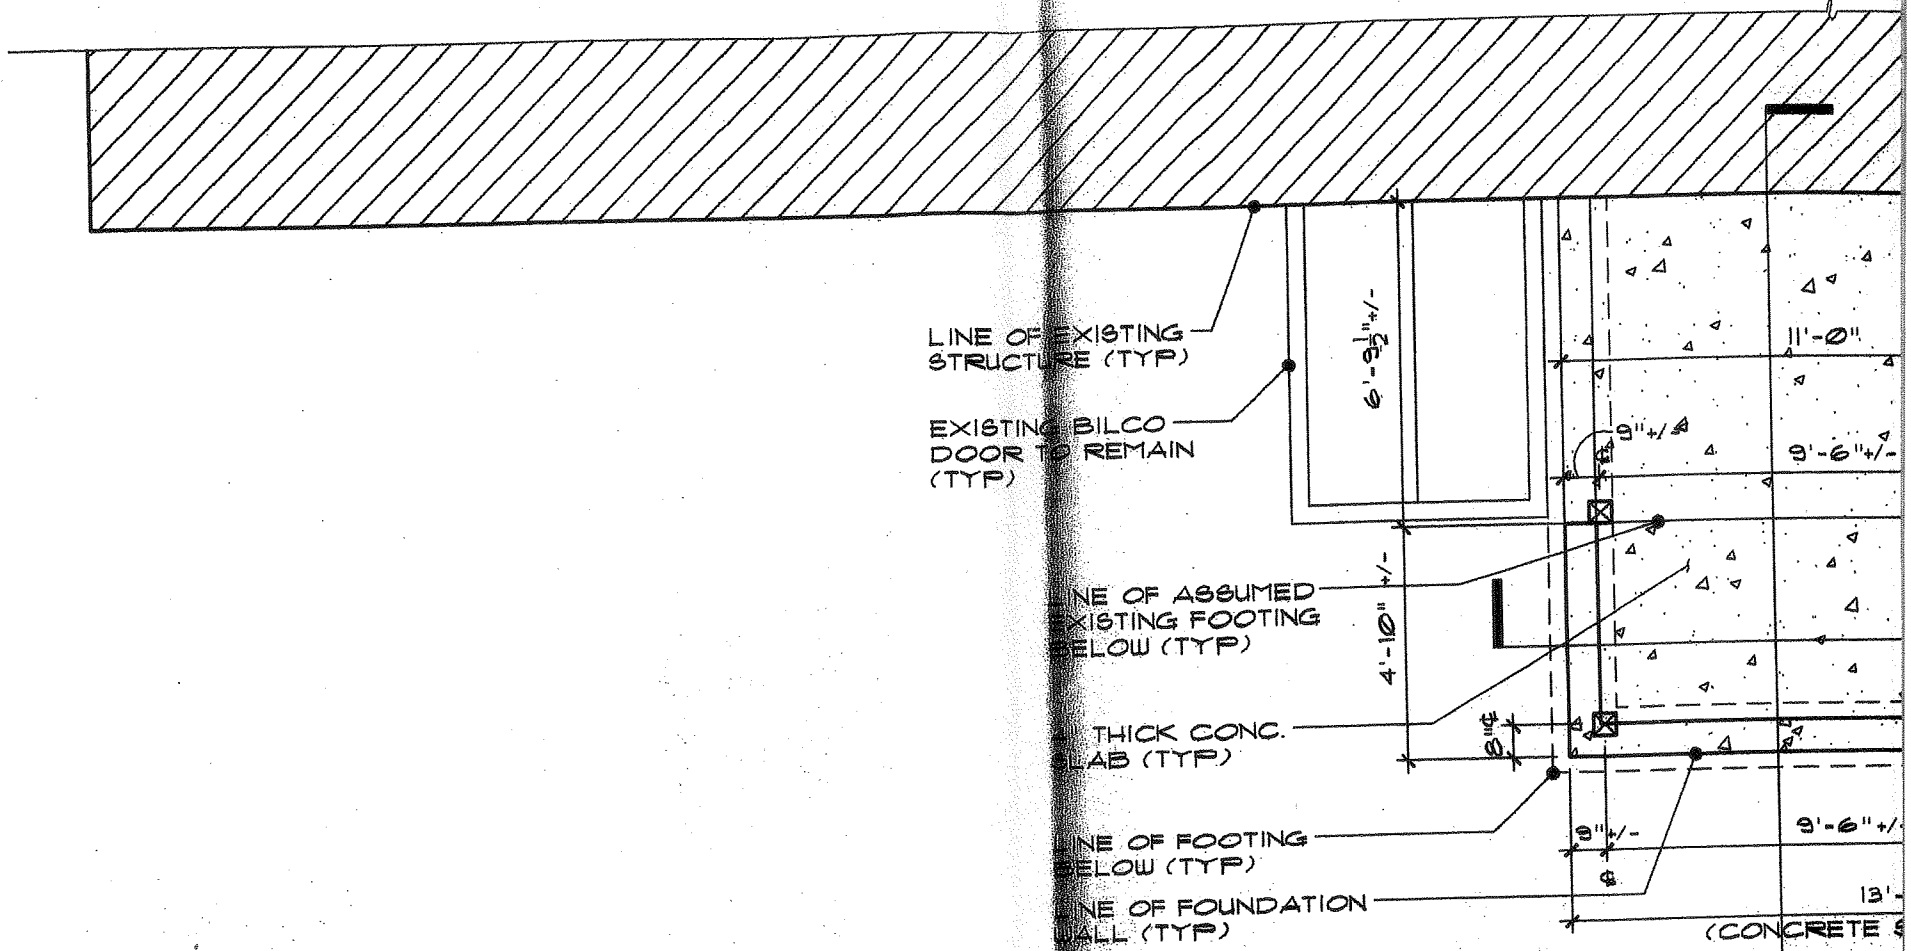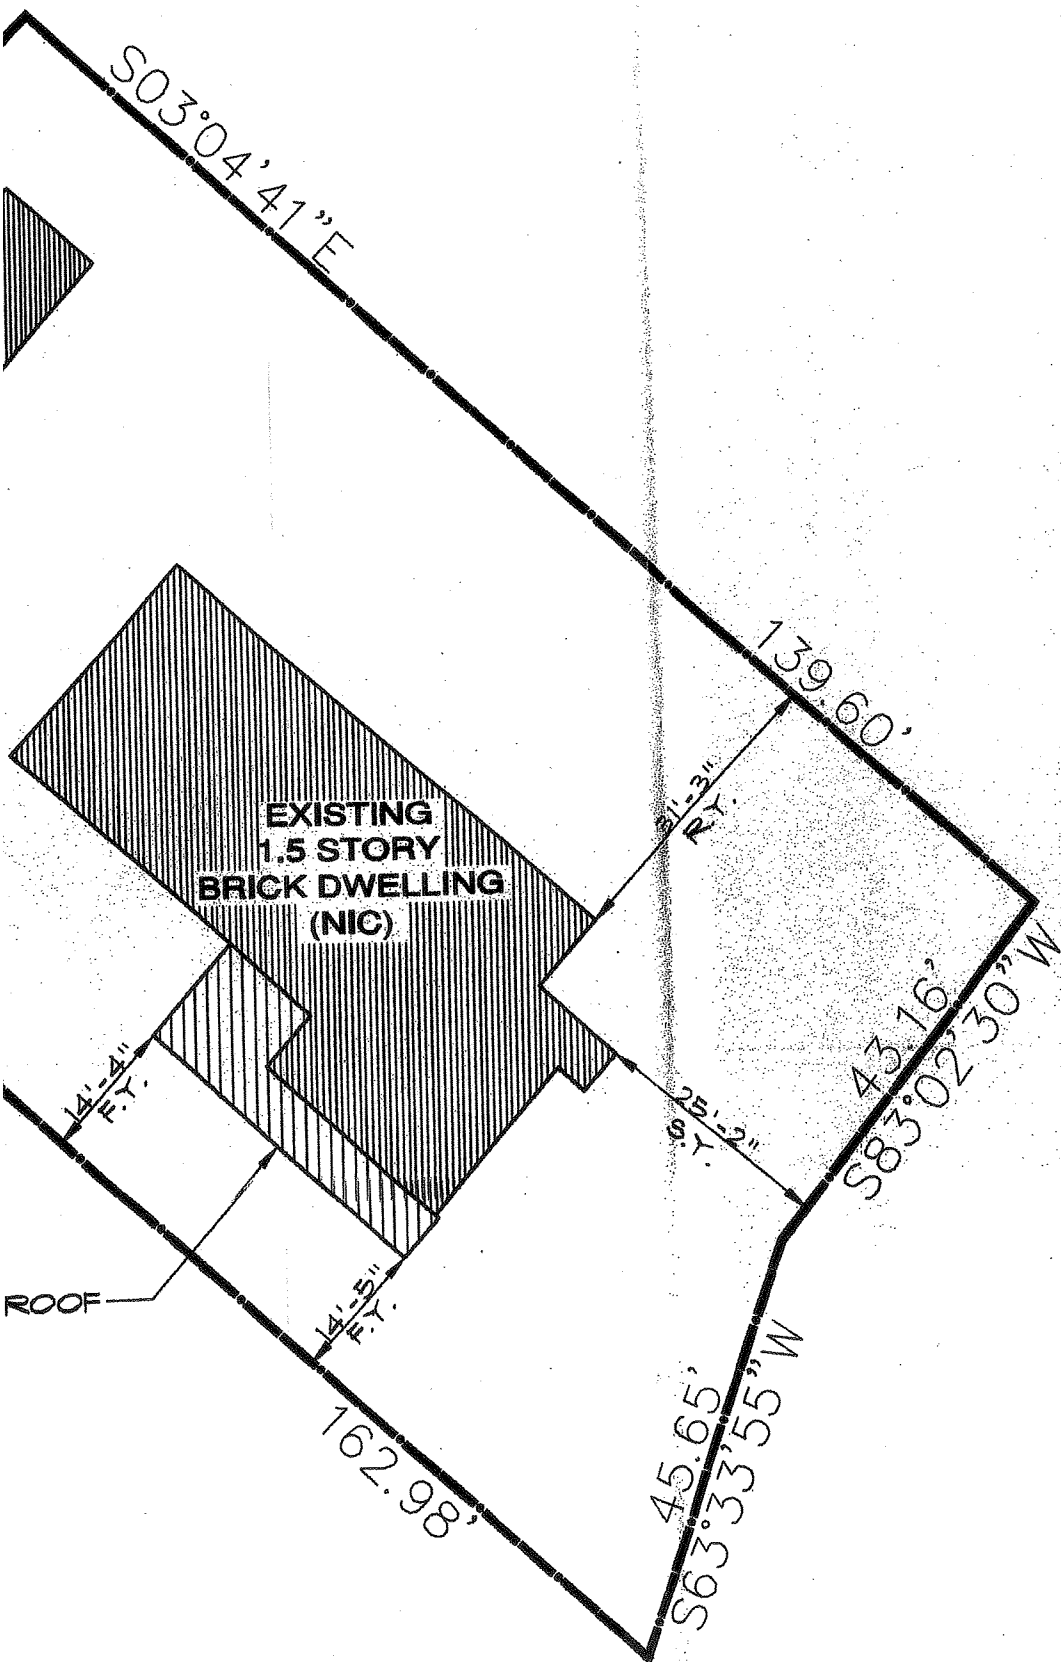


2
A-1

New Concrete Stoop/Stair & Sidewalk Plan

Scale: 1/4" = 1'-0"

4
A-2

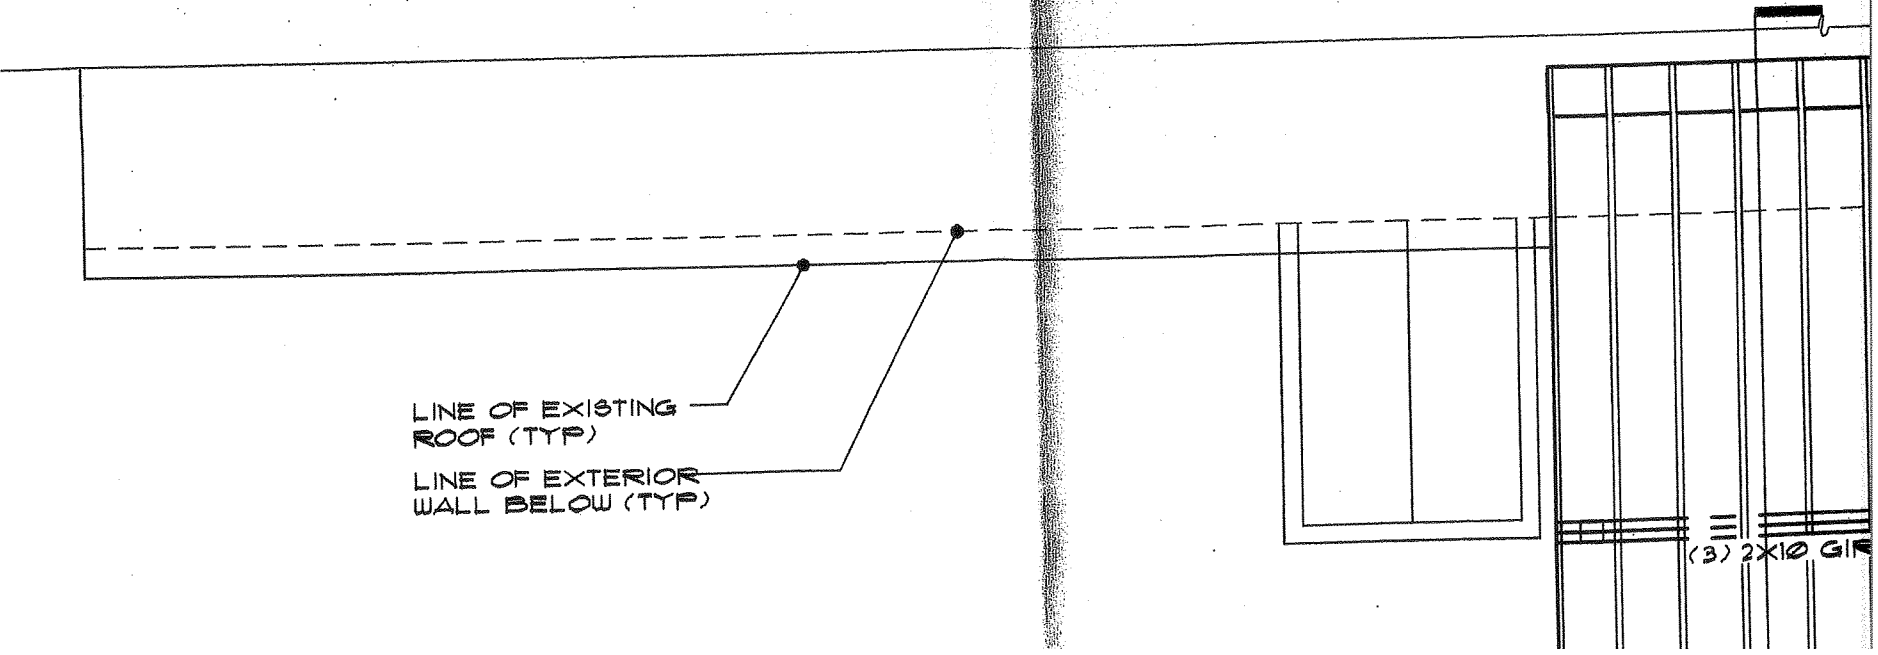


3
A-1

New Roof Framing Plan

Scale: 1/4" = 1'-0"

4
A-2

5
A-2

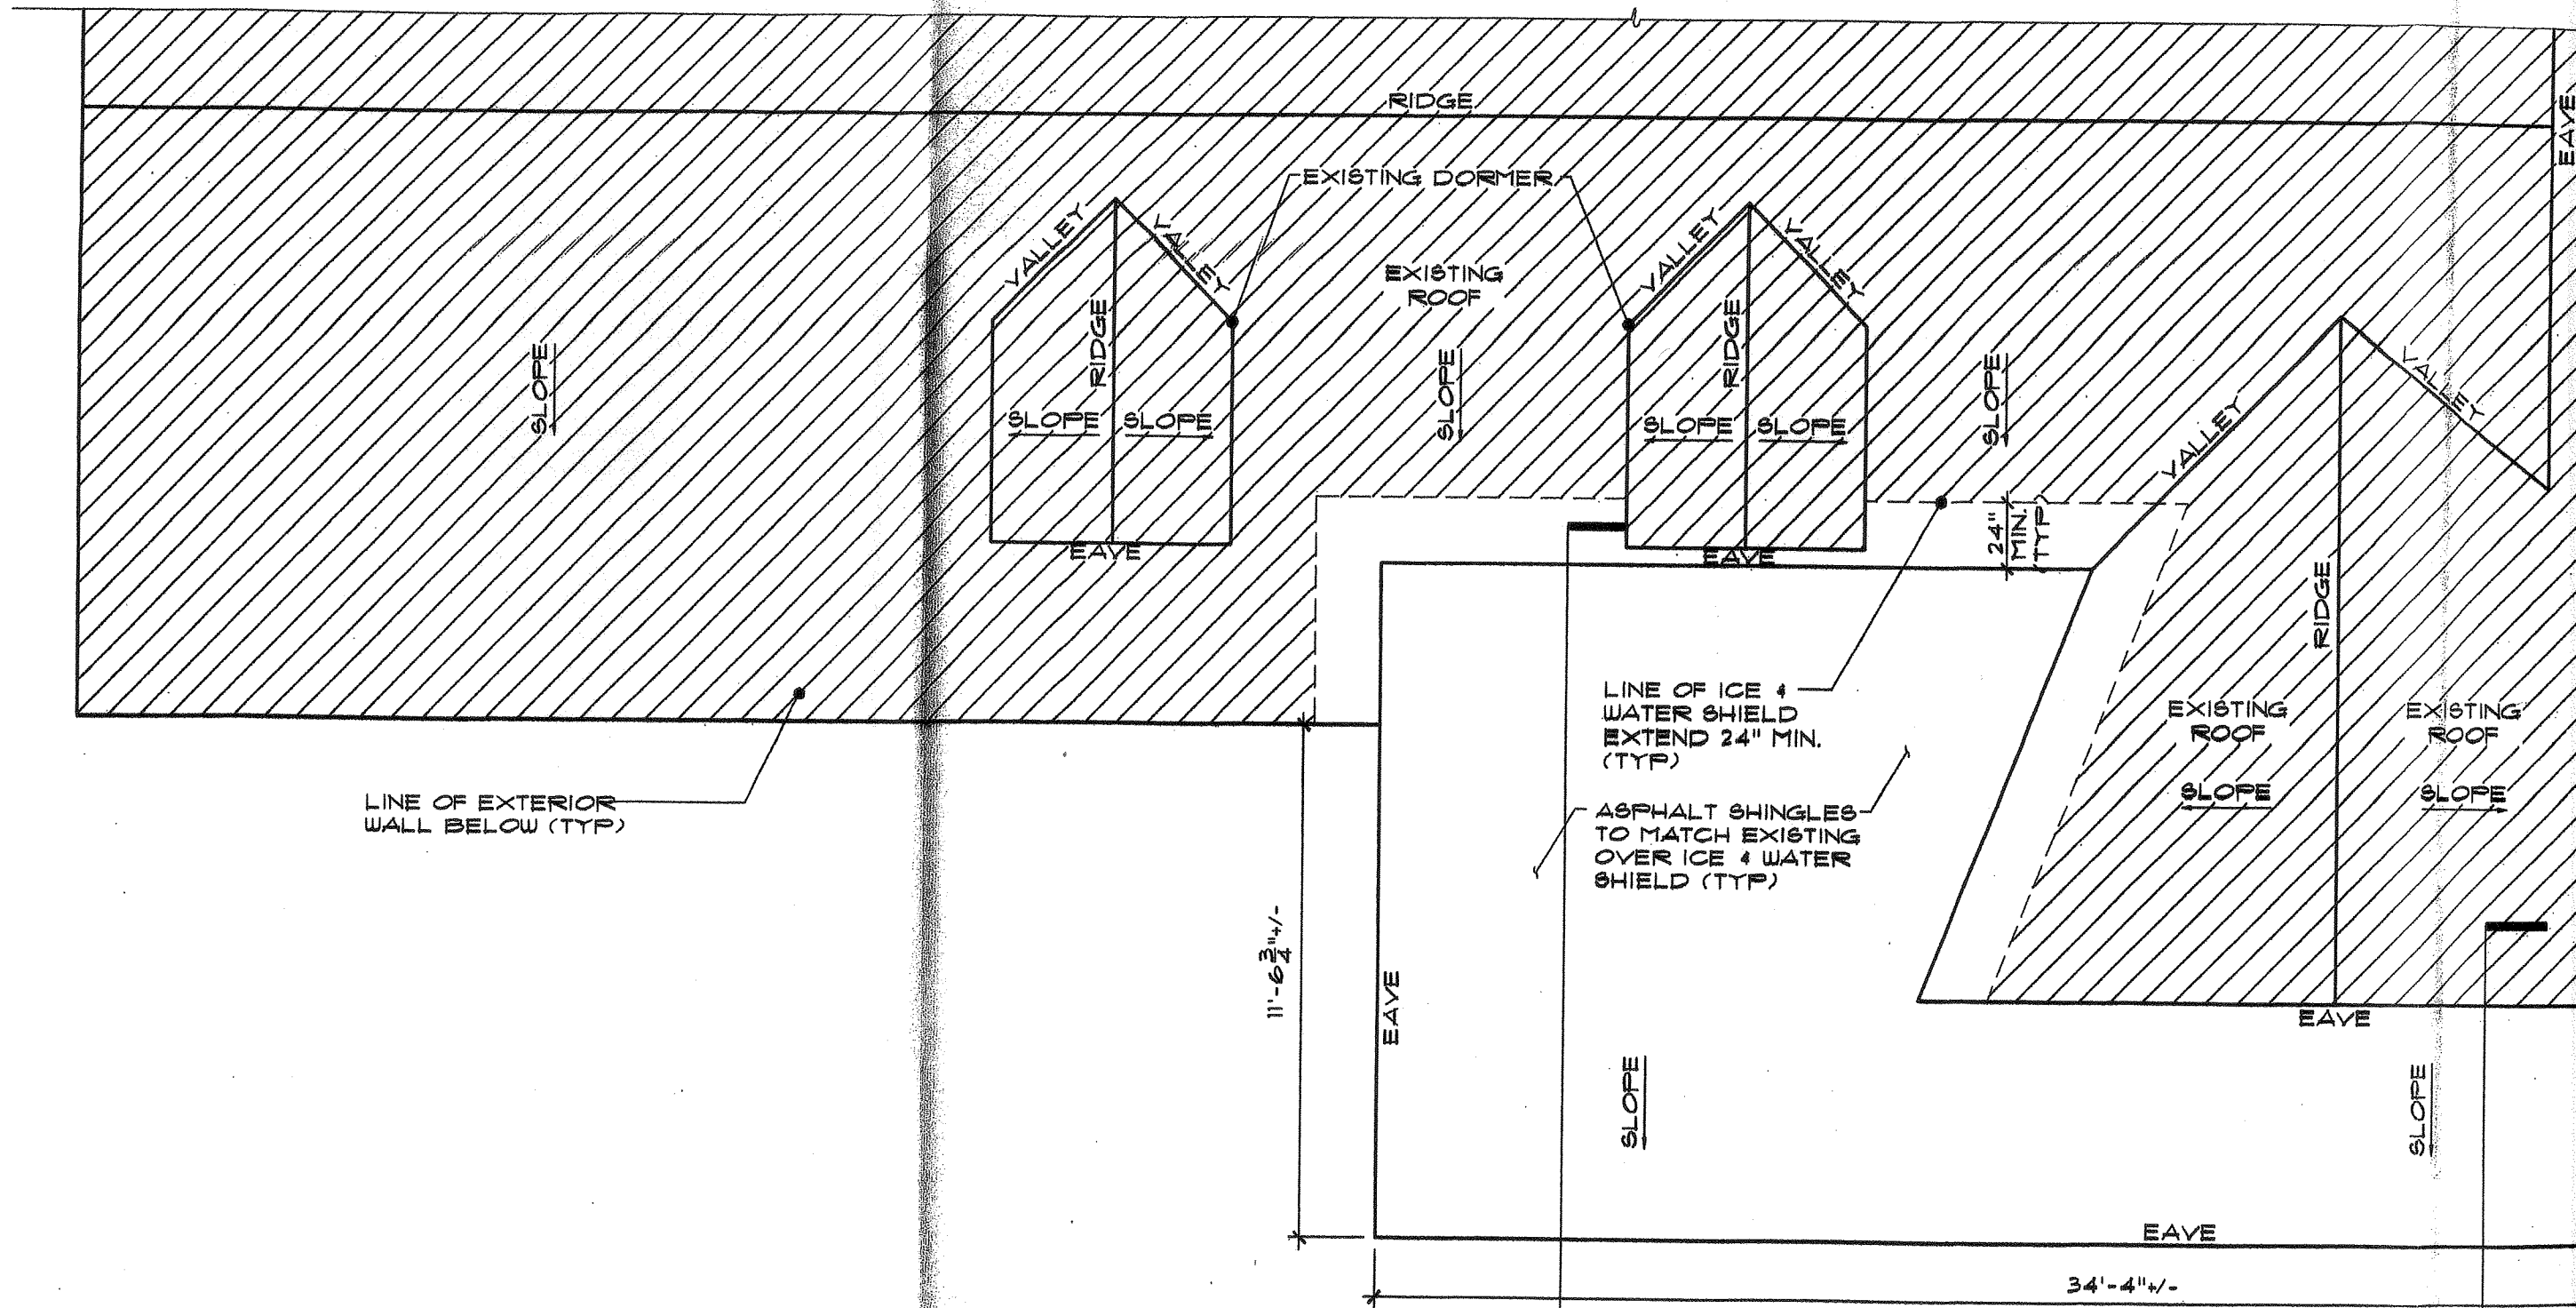

4
A-1

New Roof Plan

Scale: 1/4" = 1'-0"

4
A-2

5
A-2

