

Full Size Site Plans

are available for viewing at the


**Zoning Board of Appeals**


Office located at


**308 Gardnertown Road**

Newburgh, NY

845-566-4901

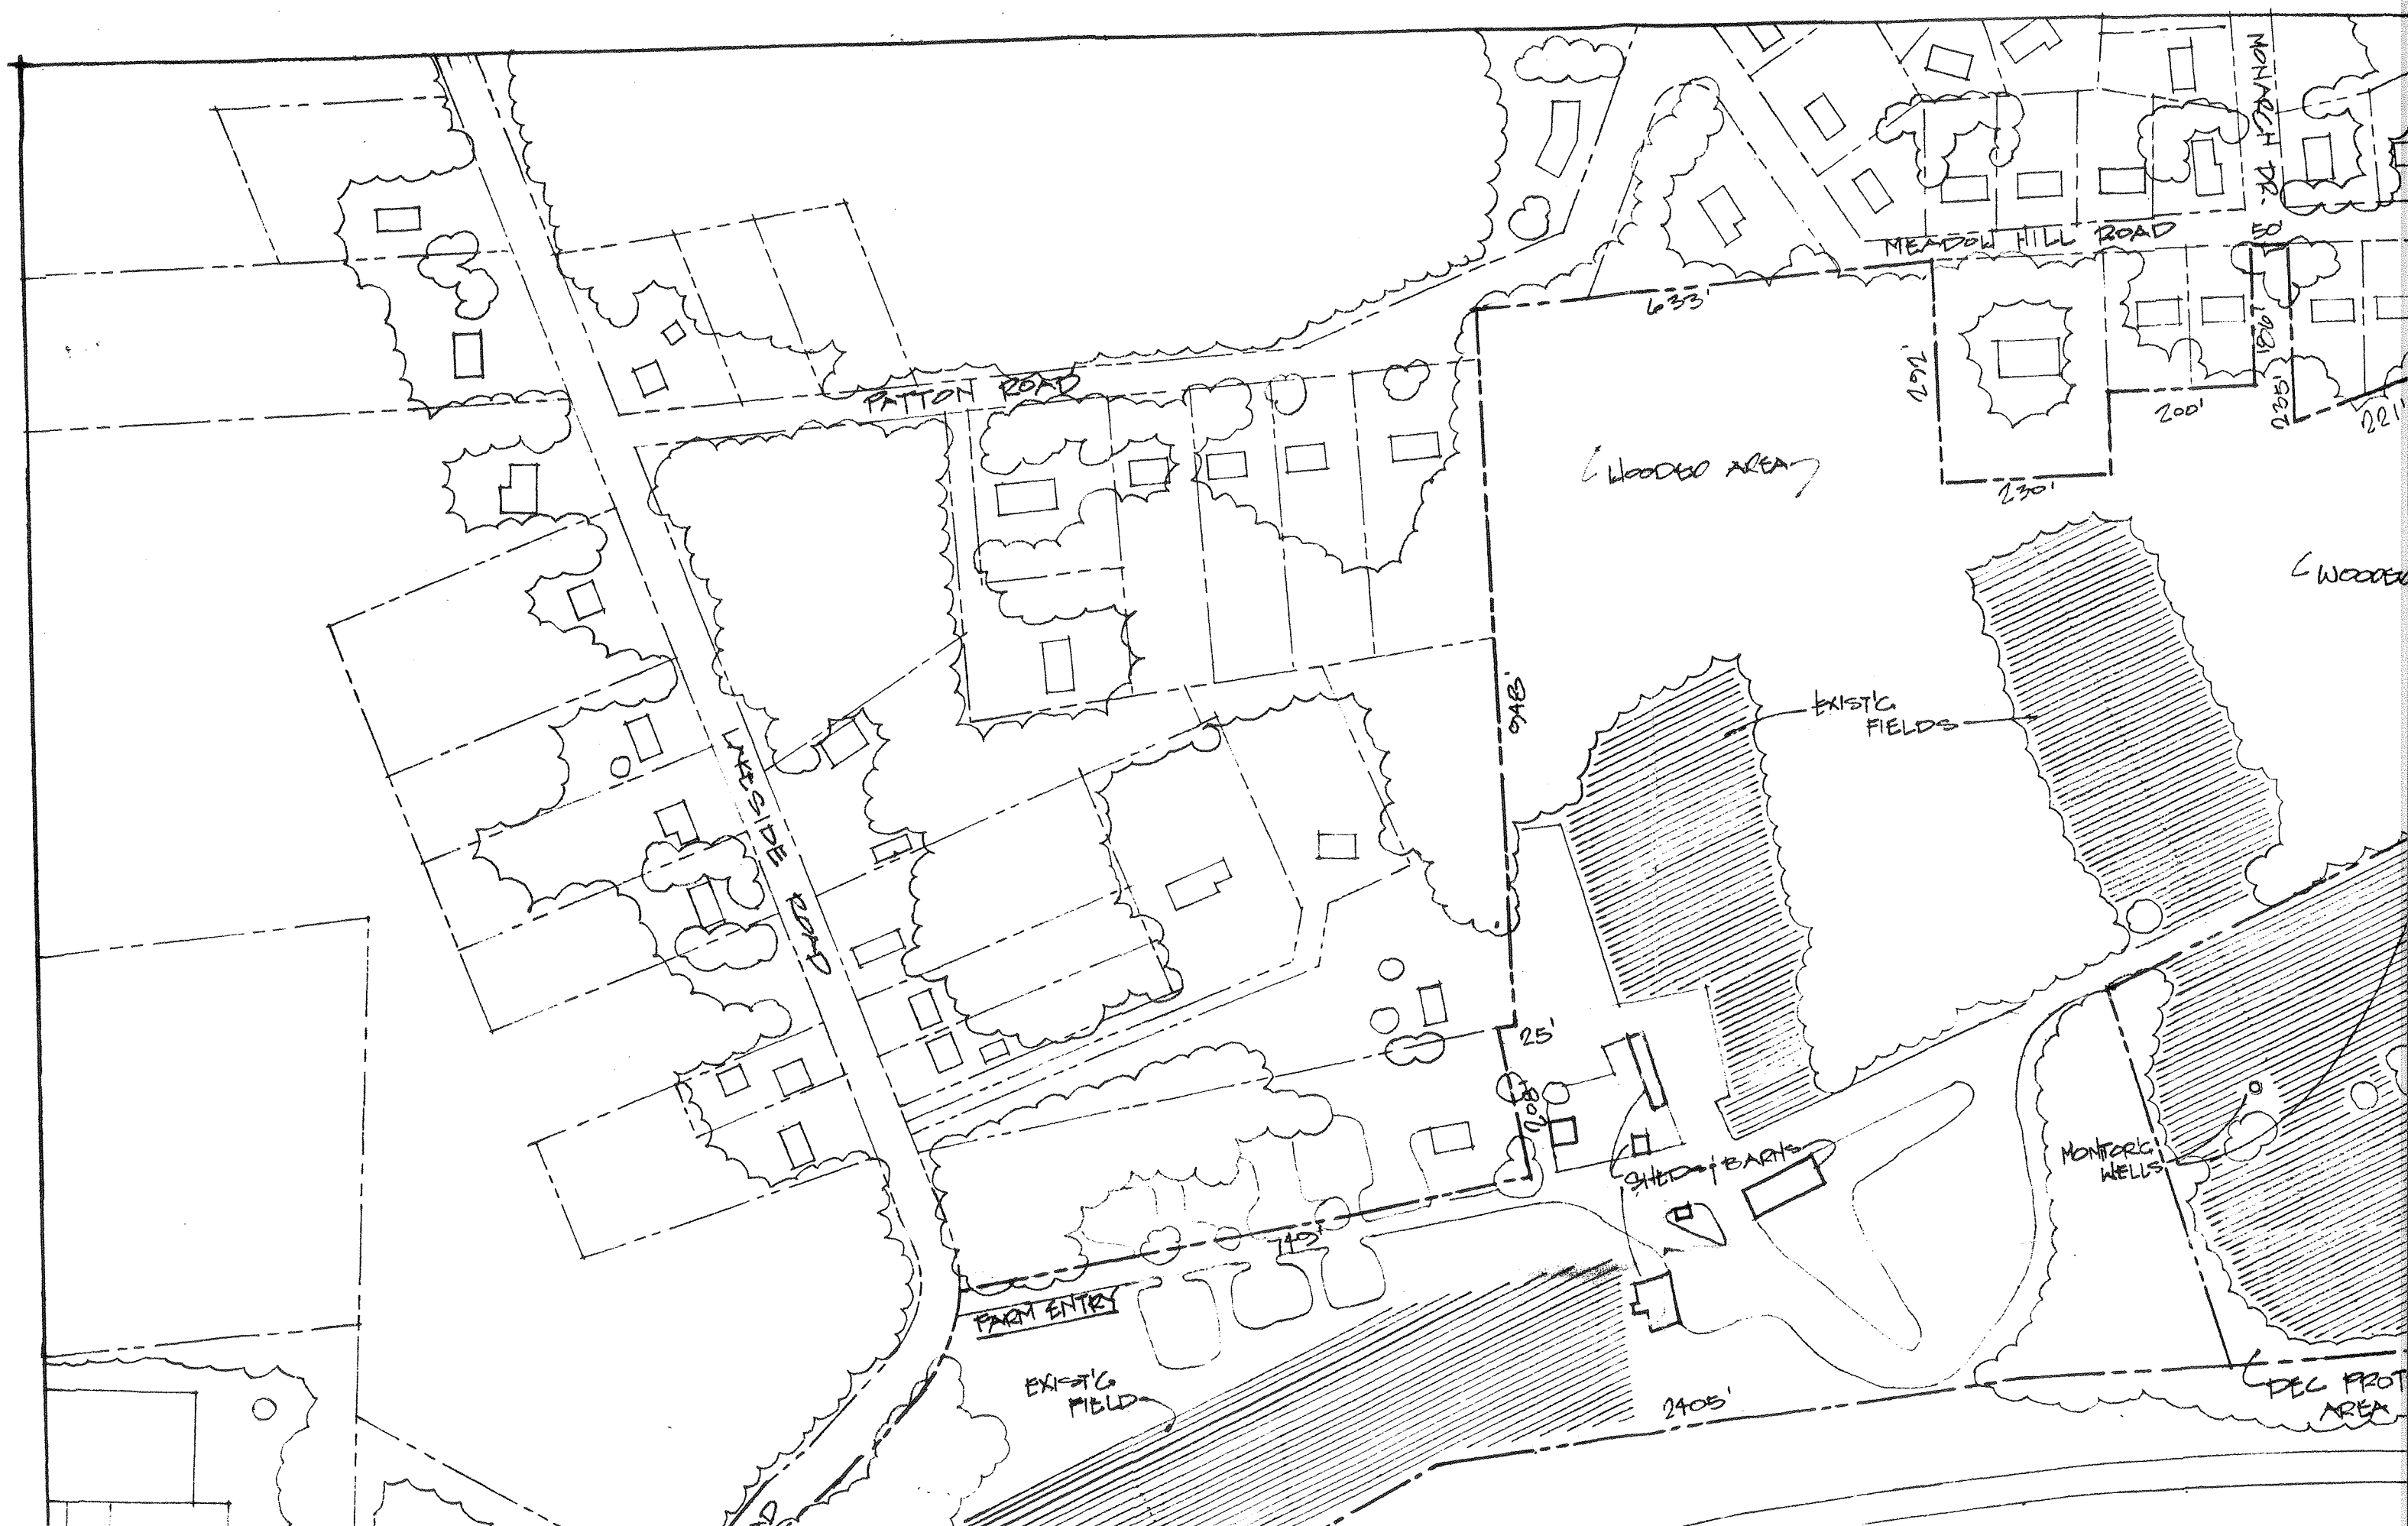

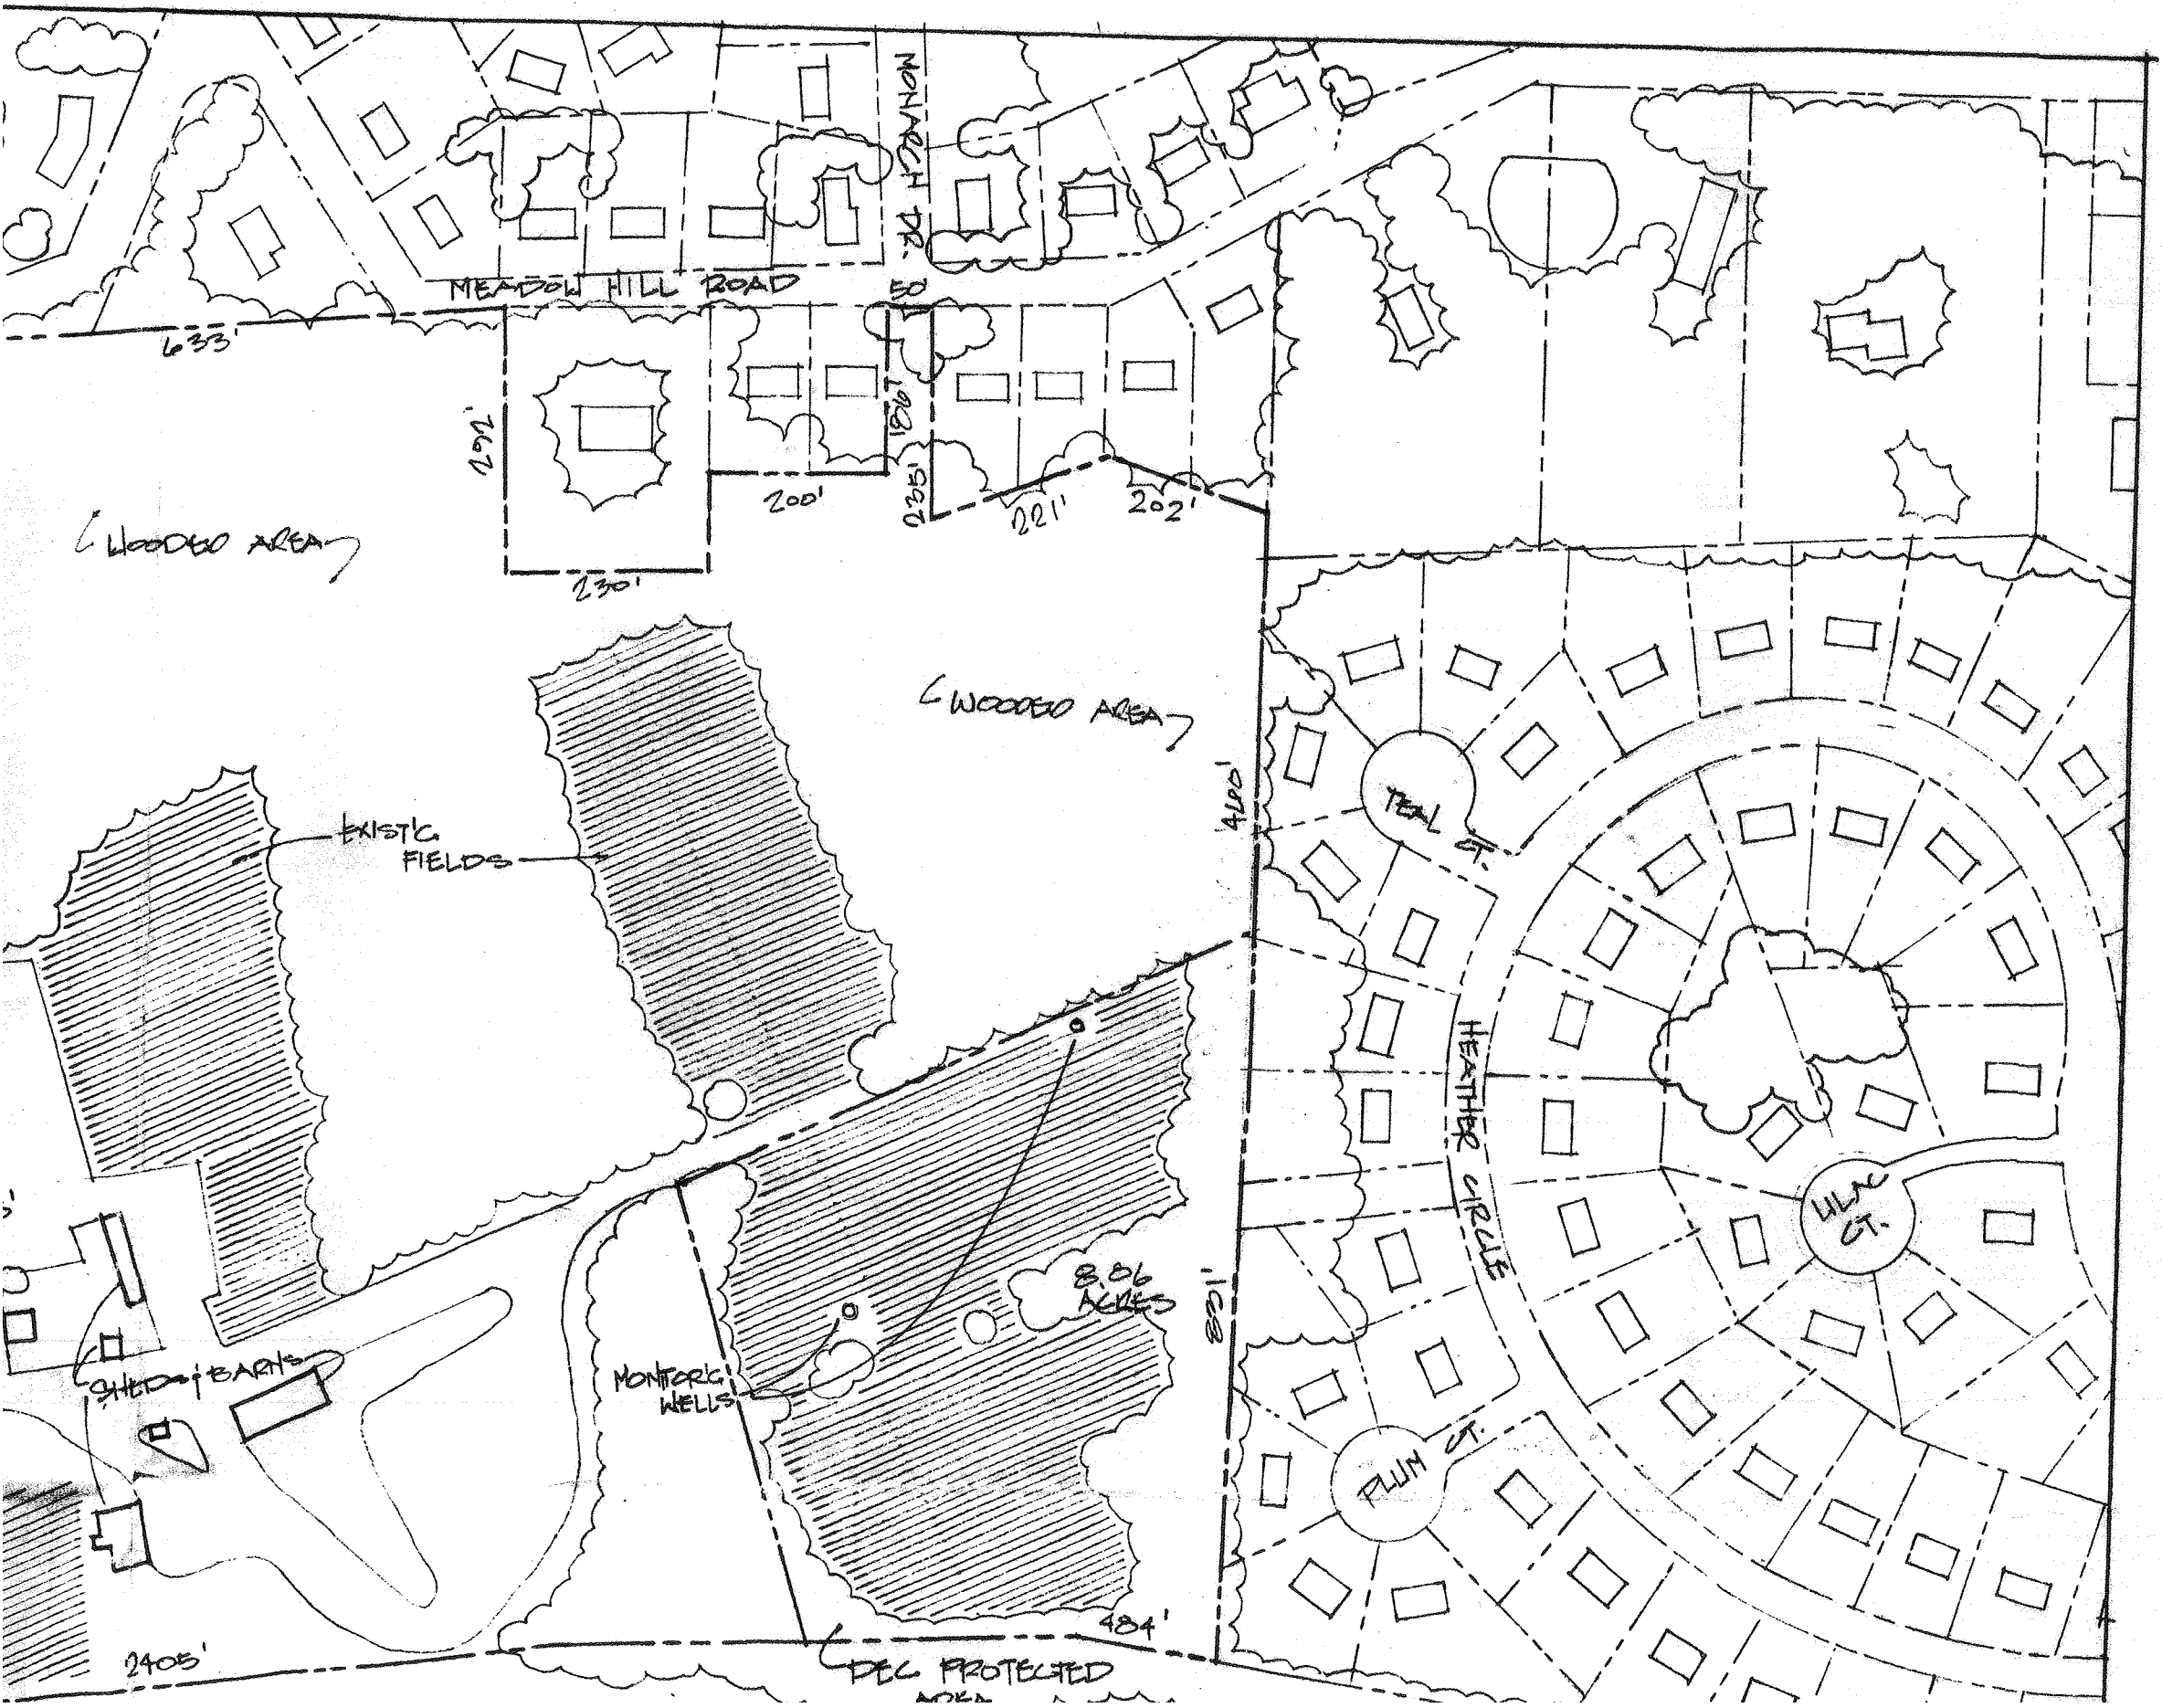

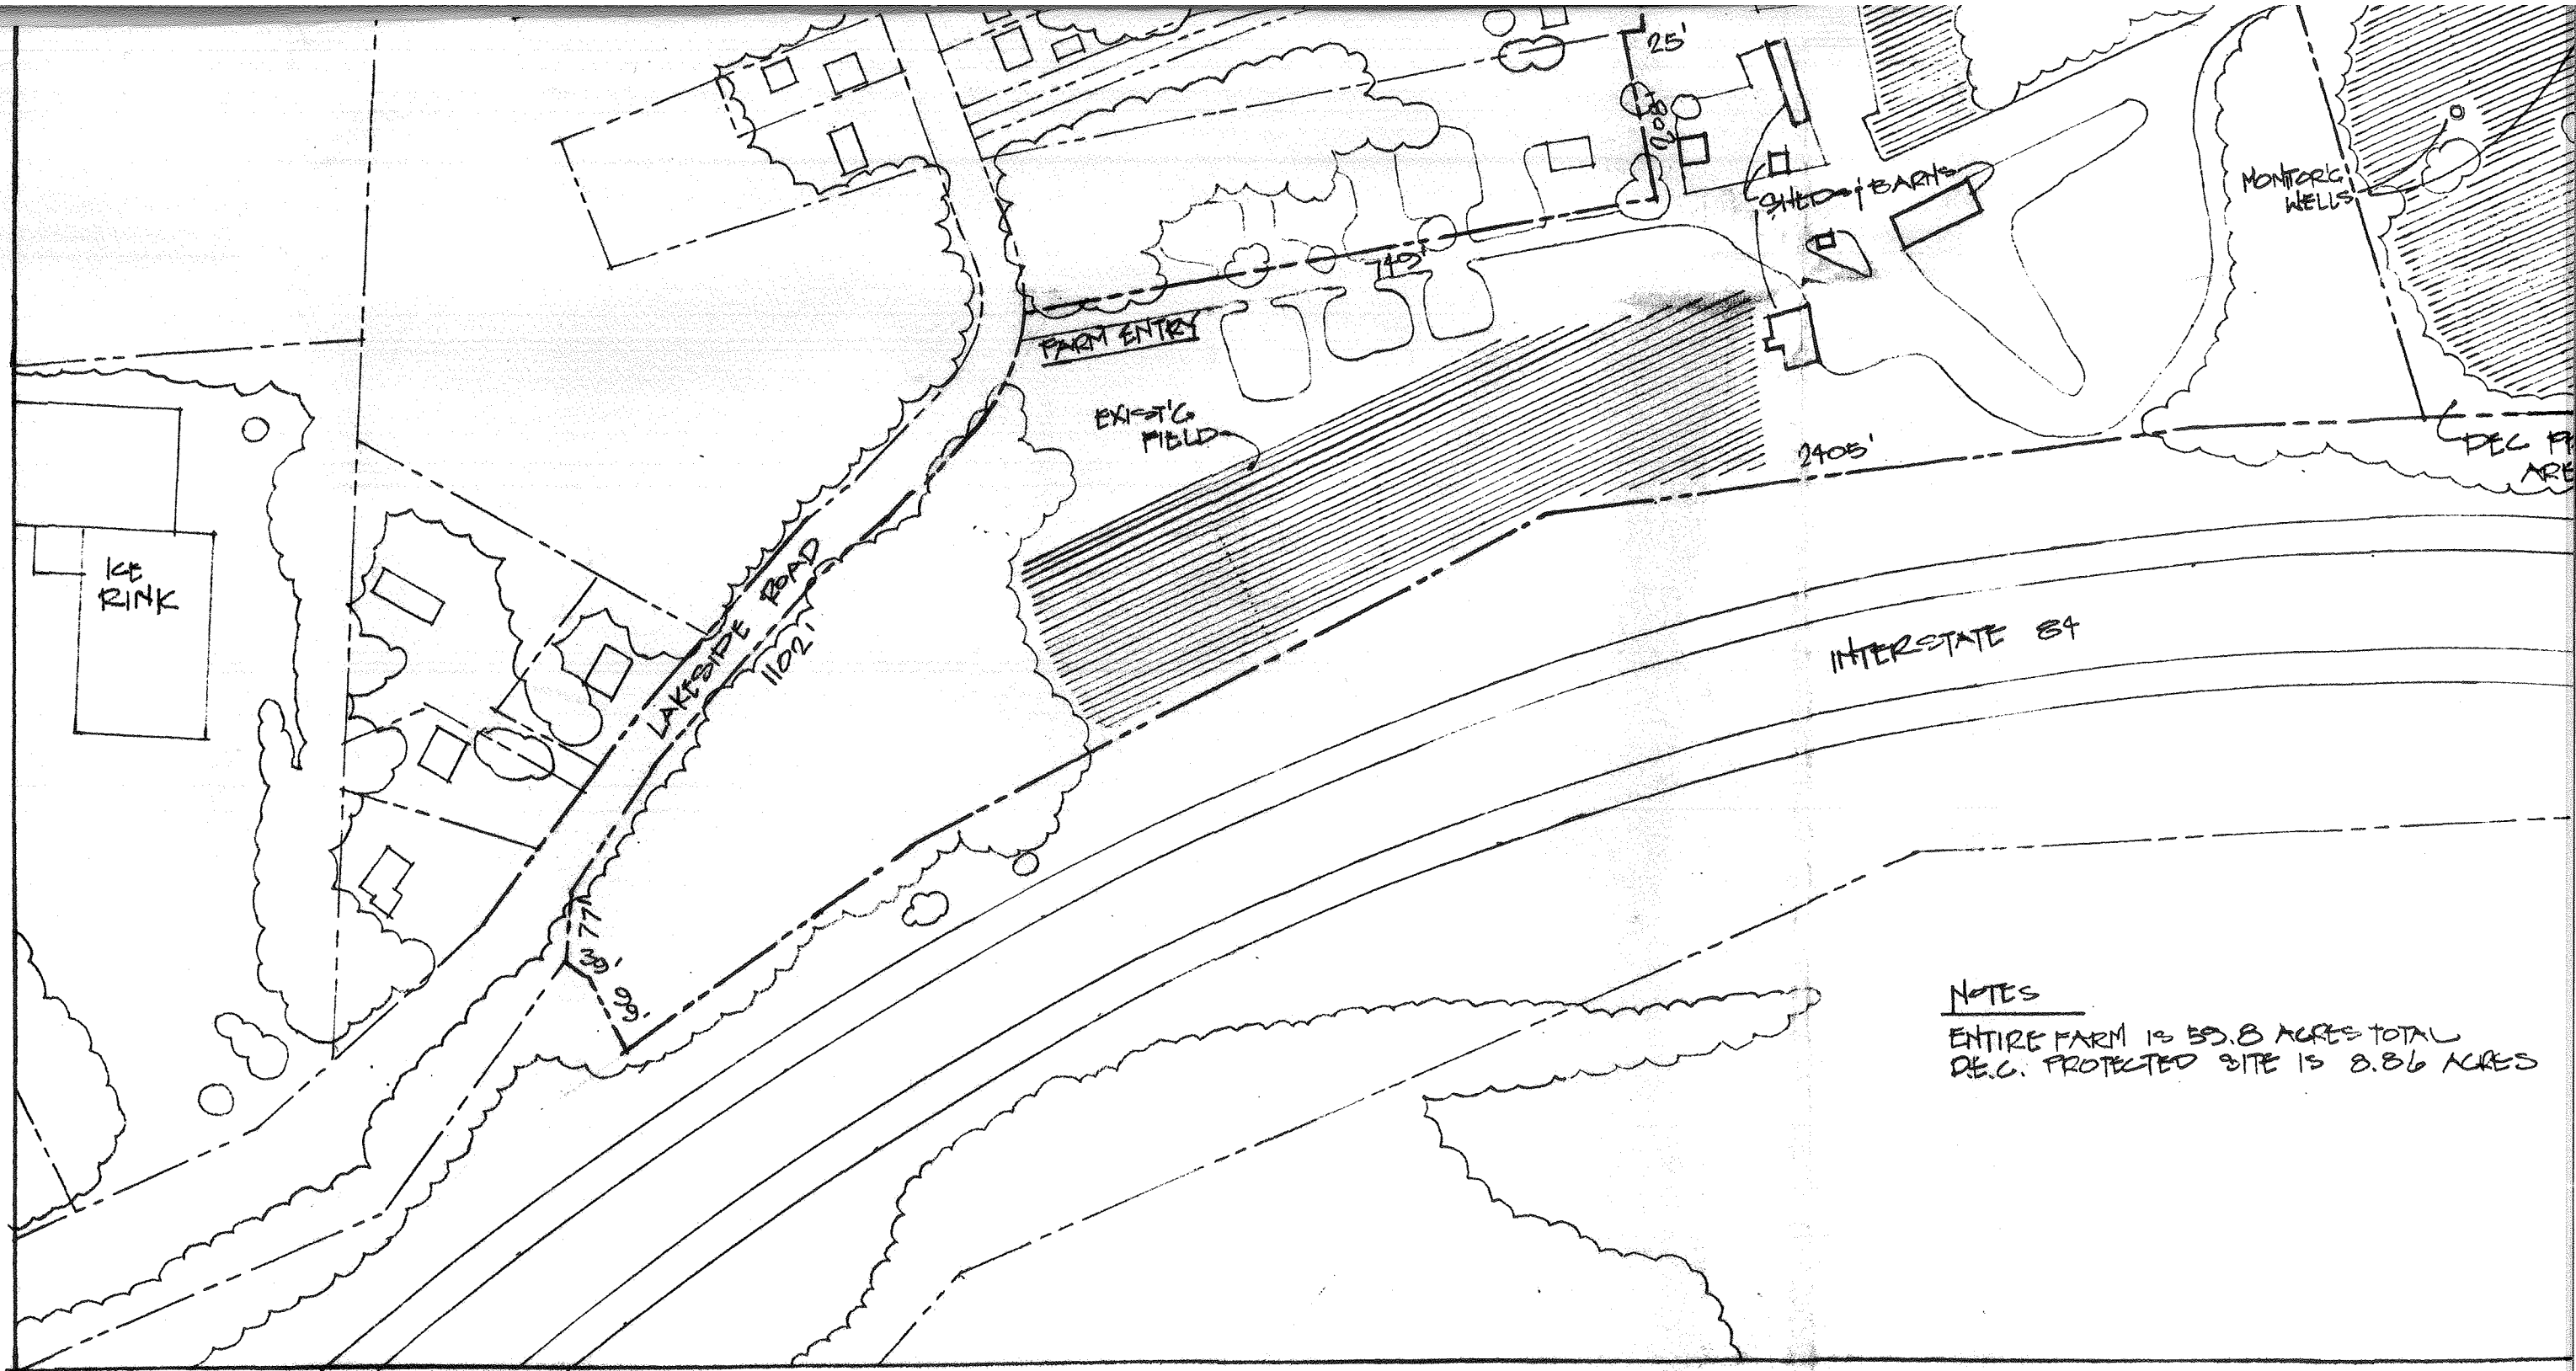


NOTES  
 ENTIRE FARM IS 55.8 ACRES TOTAL  
 DEC. PROTECTED SITE IS 8.86 ACRES

JEFFREY LEASE  
 ARCHITECT  
 5020 RT. 9W, NEWBURGH, NY 12550

DARRIGO SOLAR FARM  
 84 LAKESIDE ROAD, NEWBURGH, NY 12550  
 SBL: 86-1-96

REVISIONS	
DATE	DESCRIPTION

F  
 A  
 S

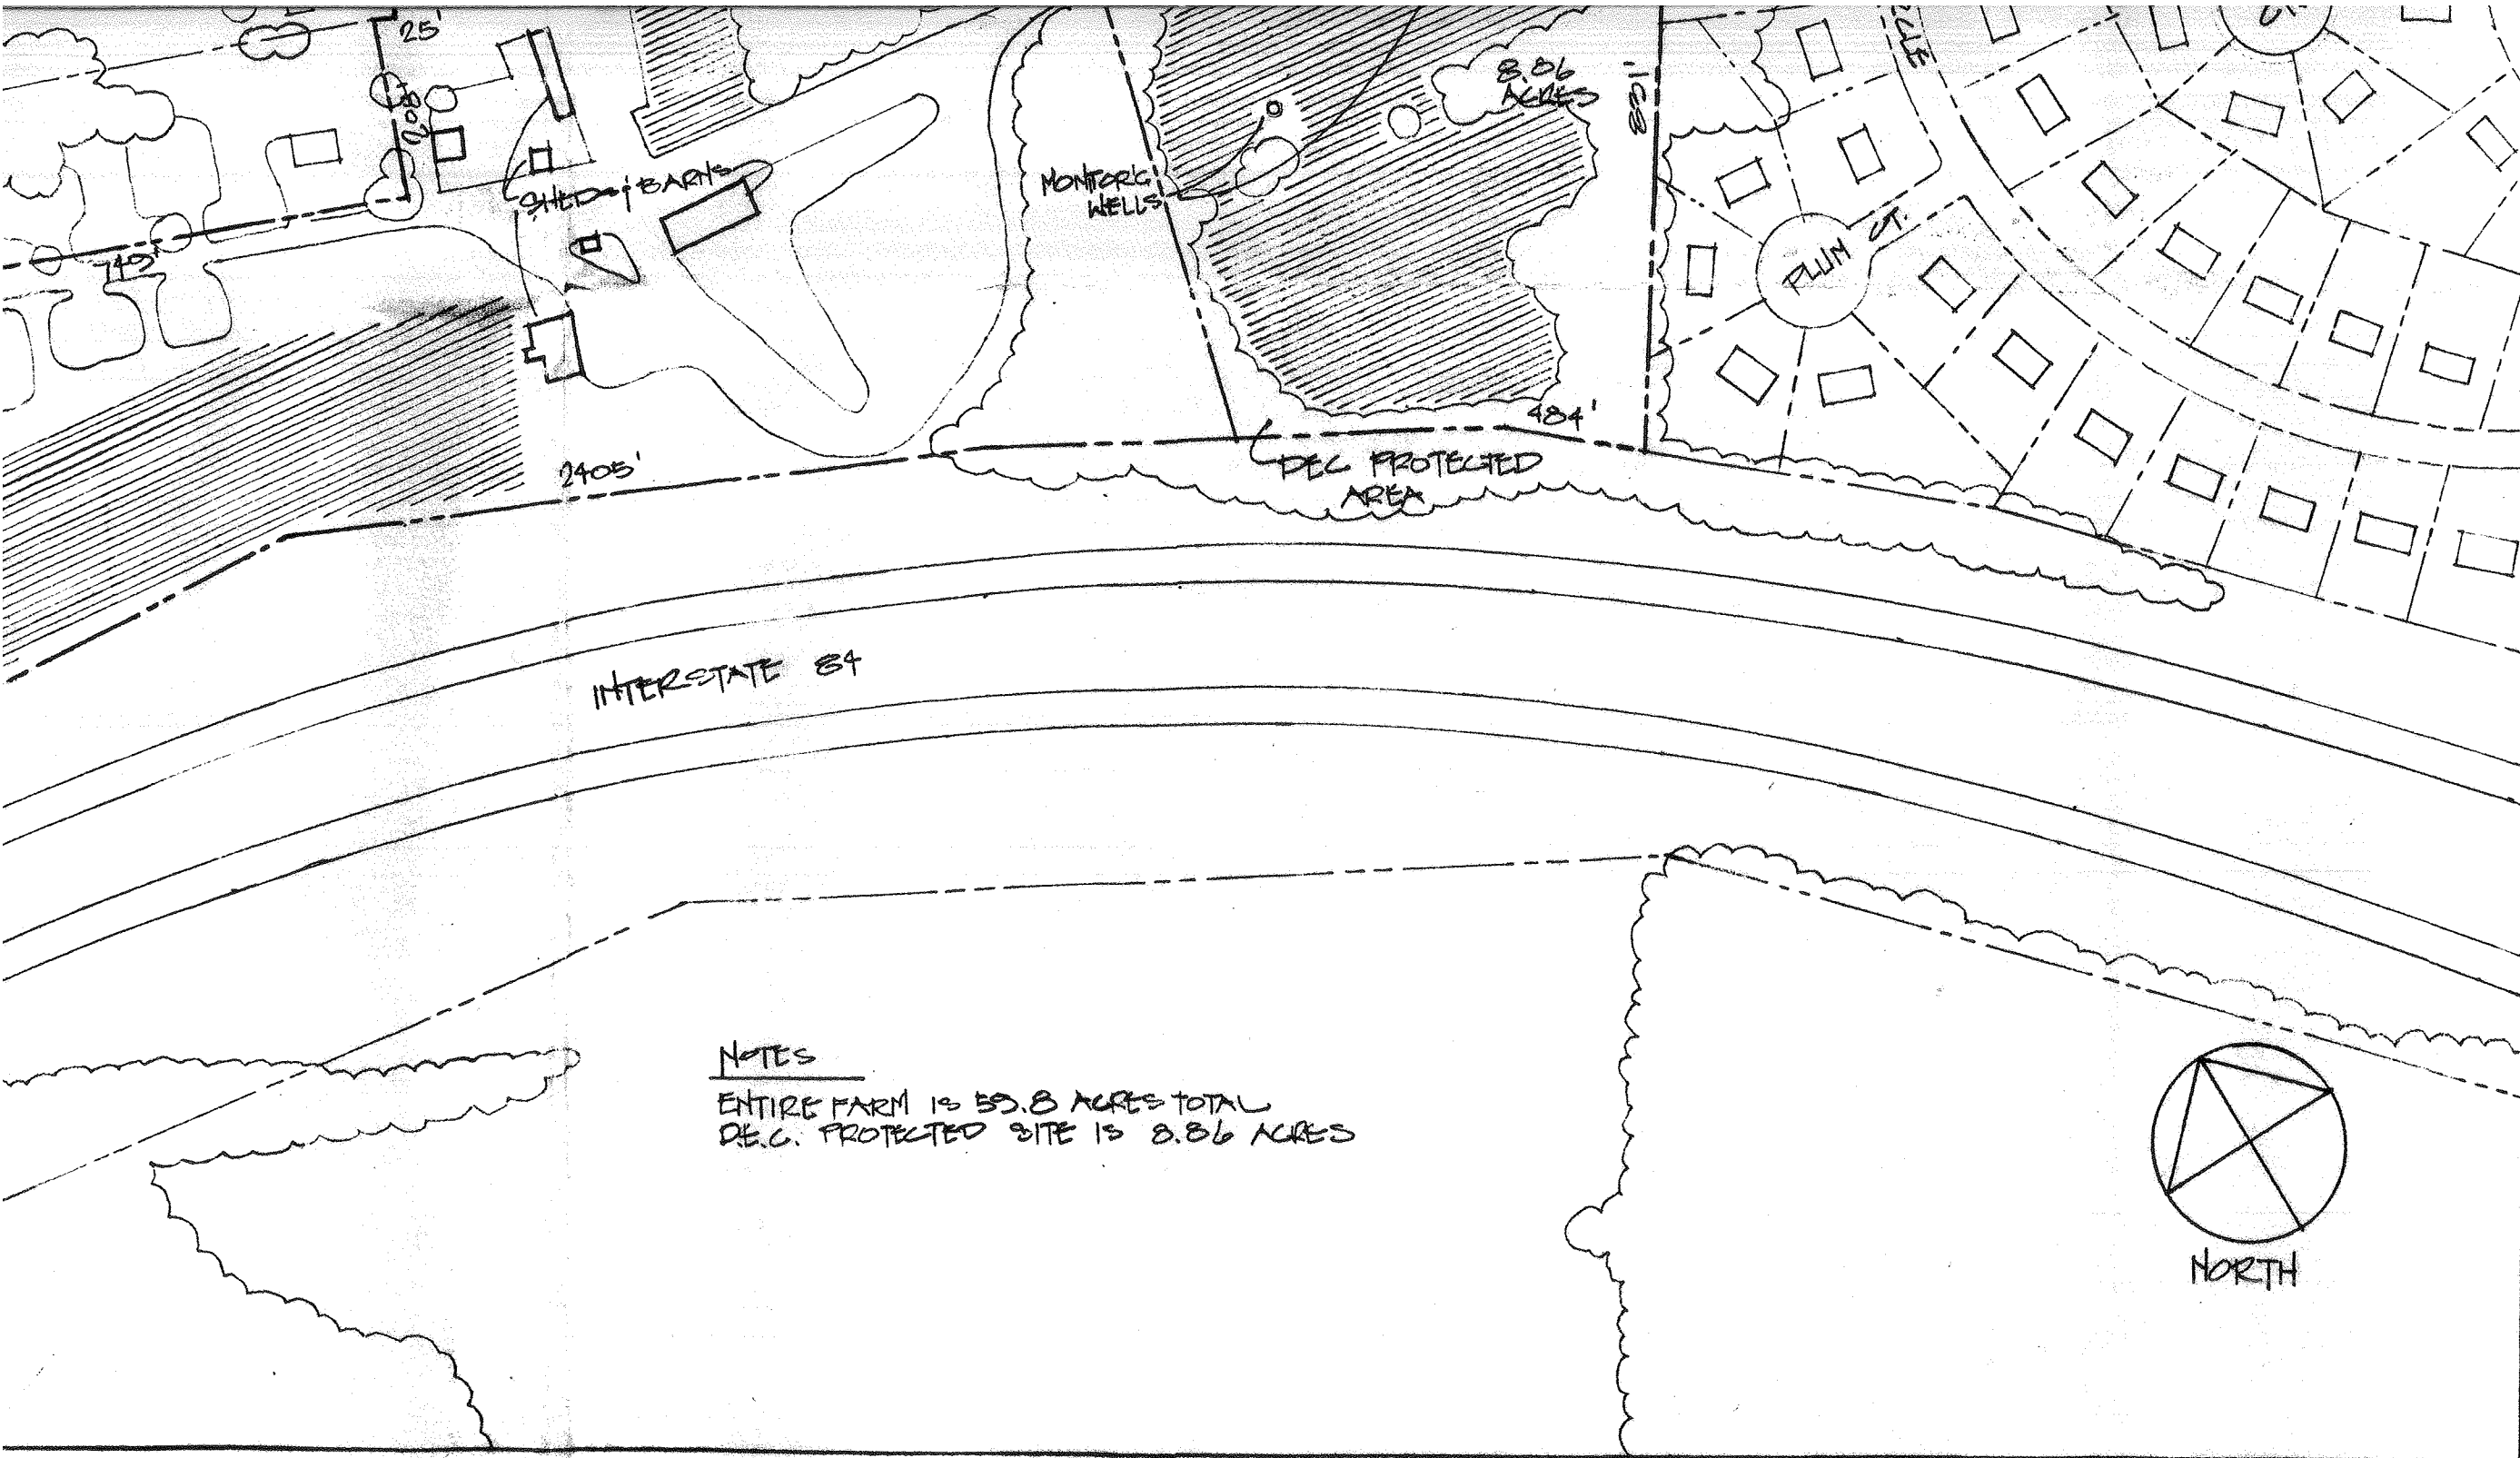



SOLAR FARM  
 ROAD, NEWBURGH, NY 12550


REVISIONS		
DATE	NO.	DESCRIPTION

EXISTING FARM  
 AND NEIGHBORING PROPERTY  
 SCALE: 1" = 200'-0"

SITE-1  
 8 JAN. '10

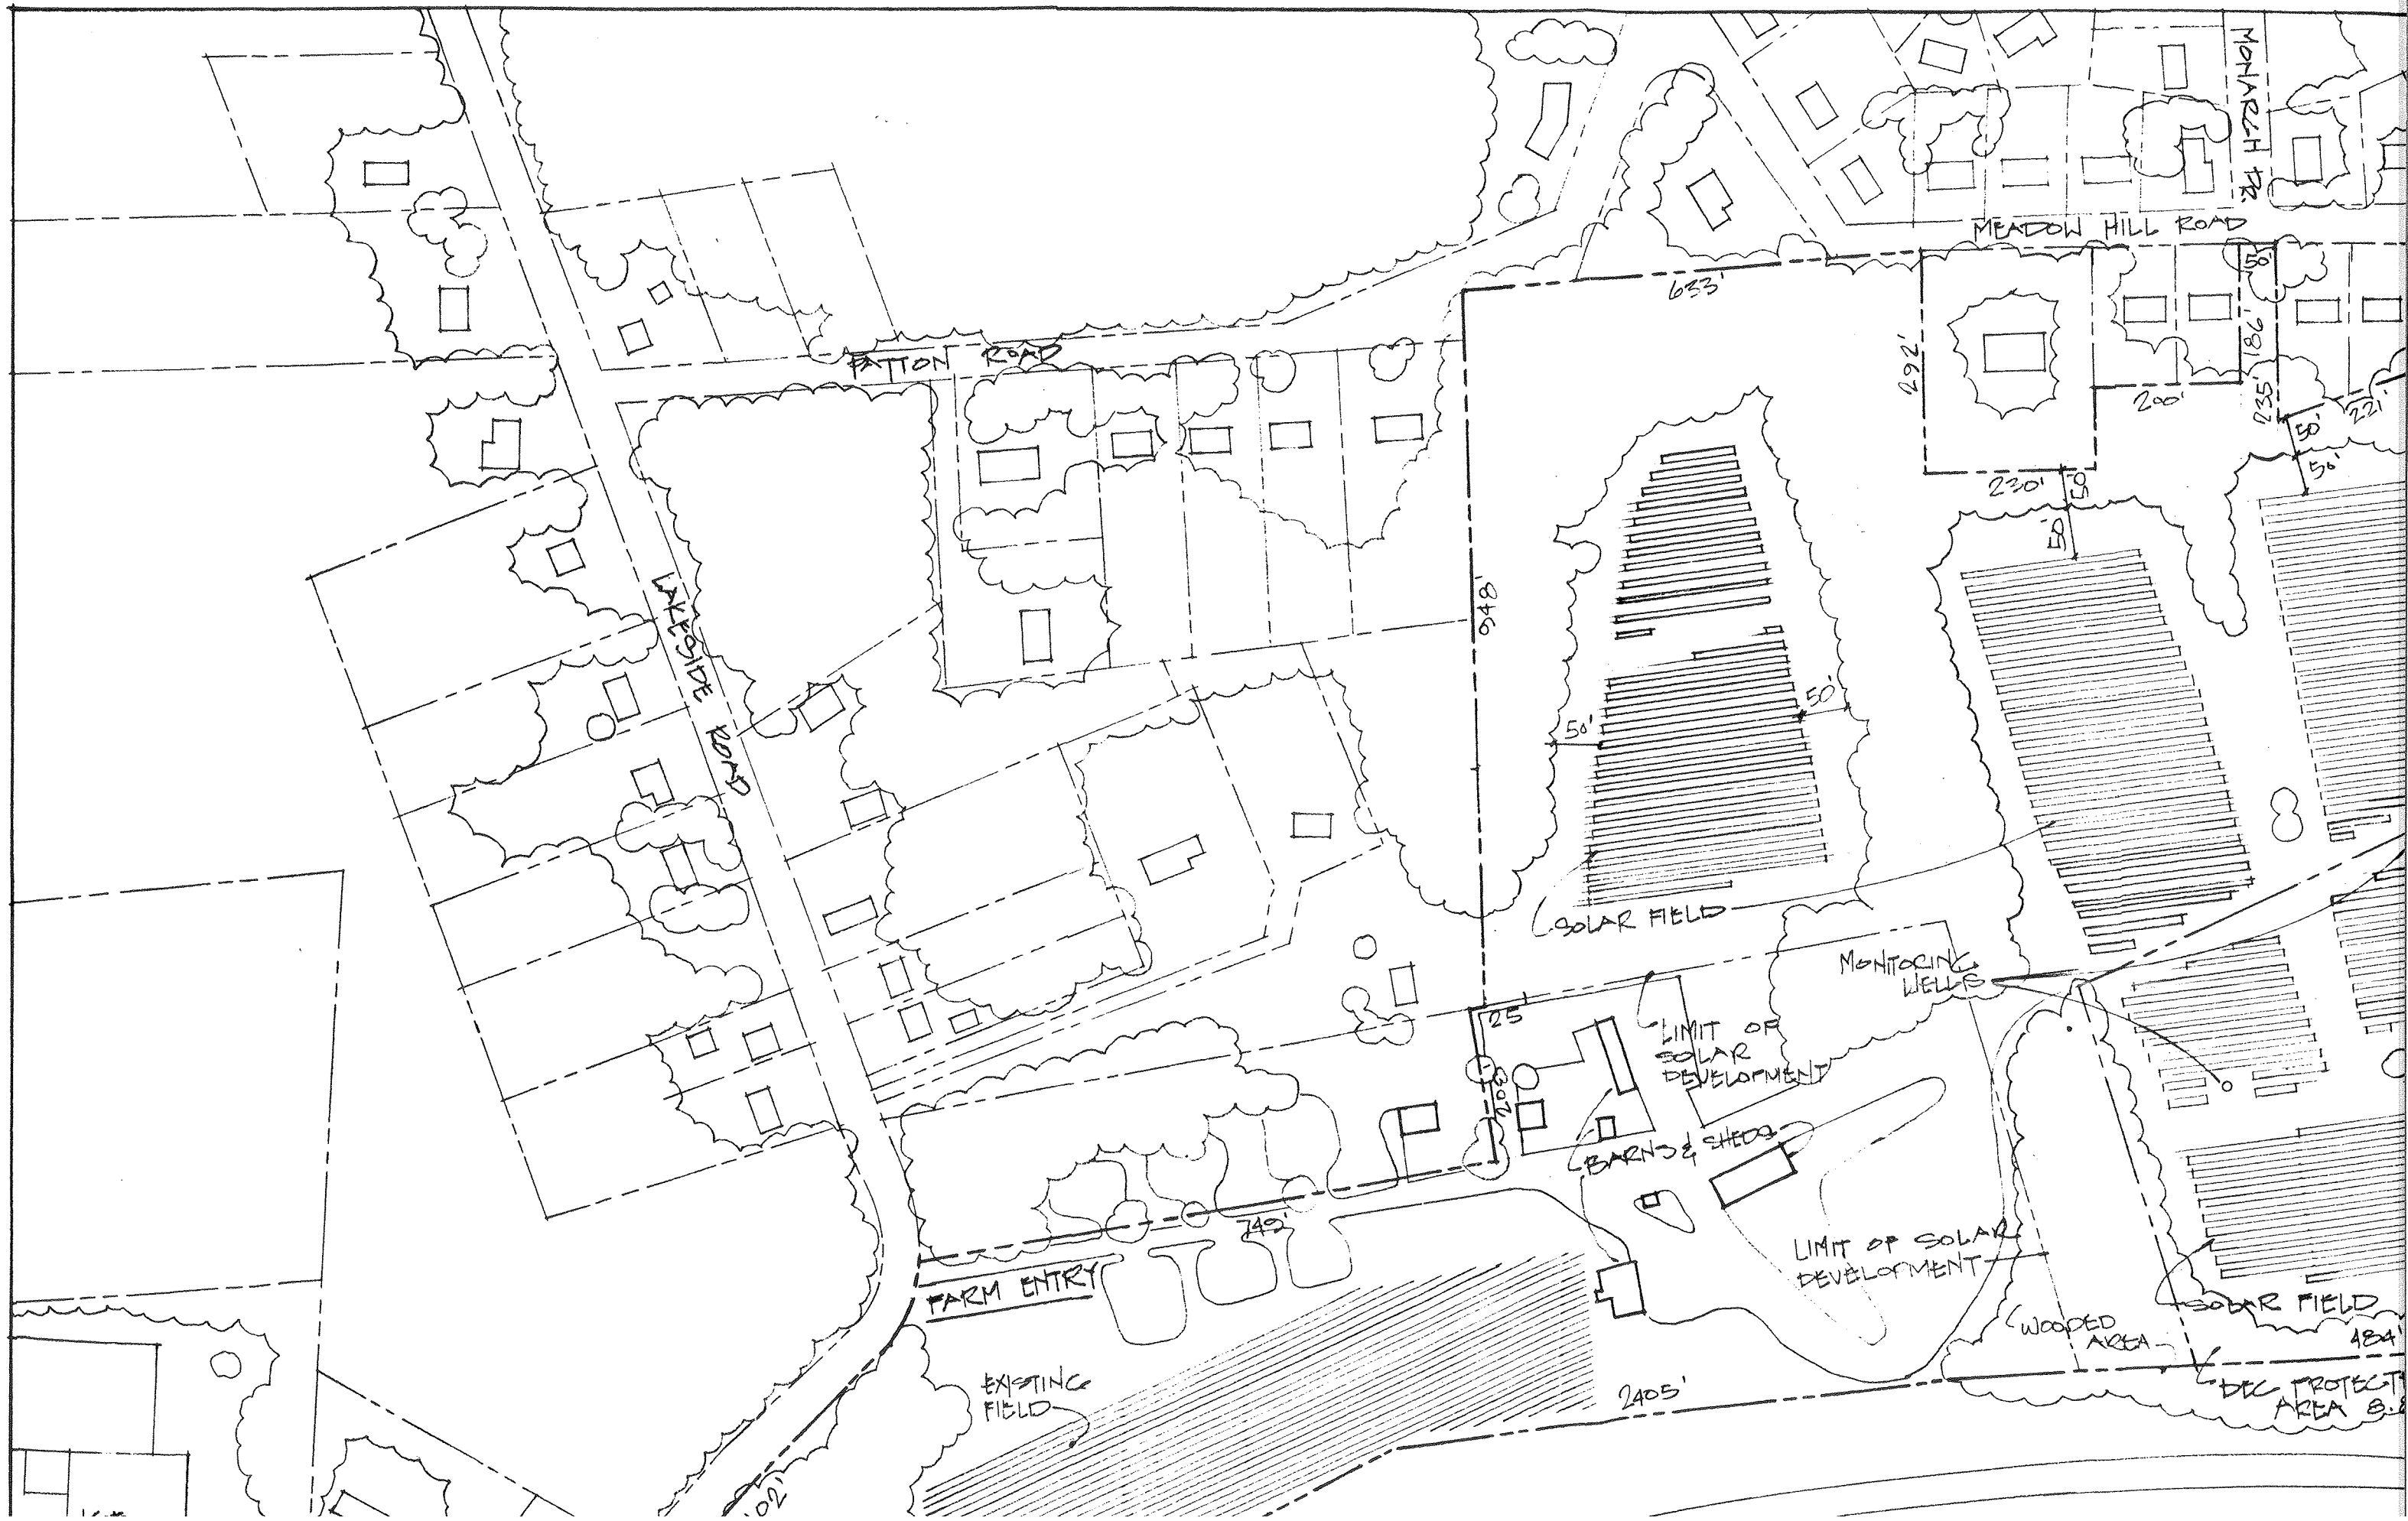

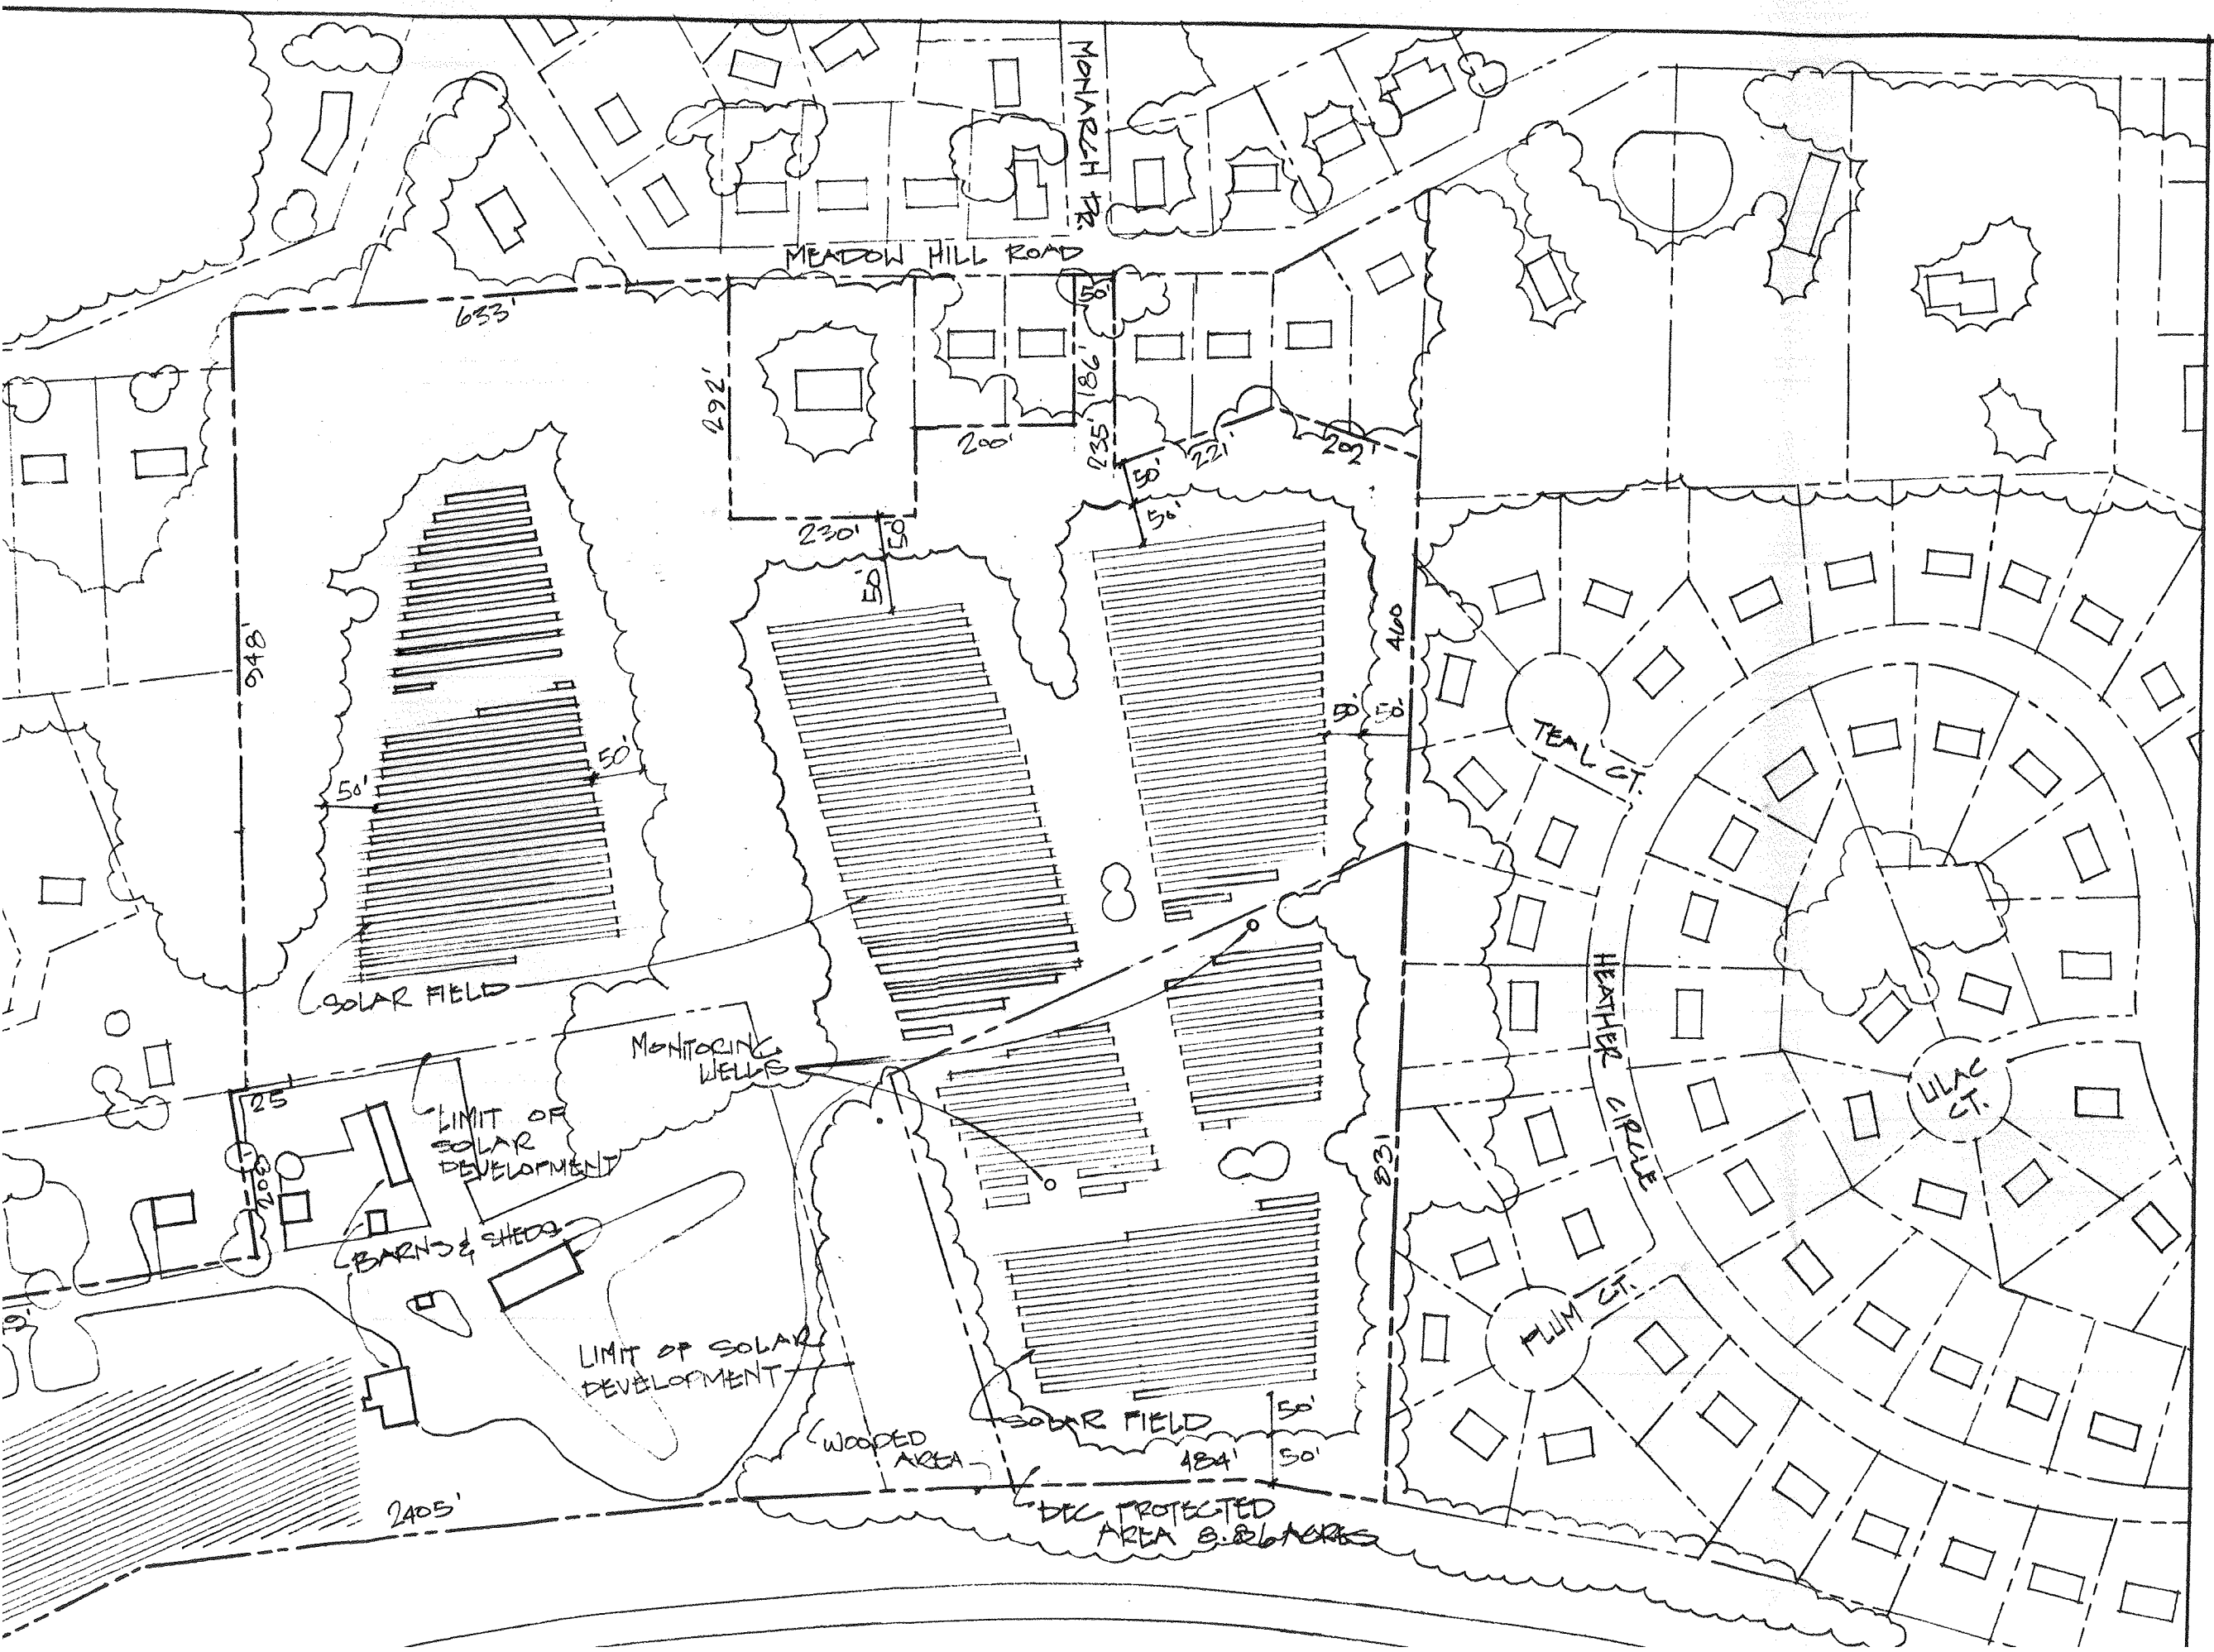

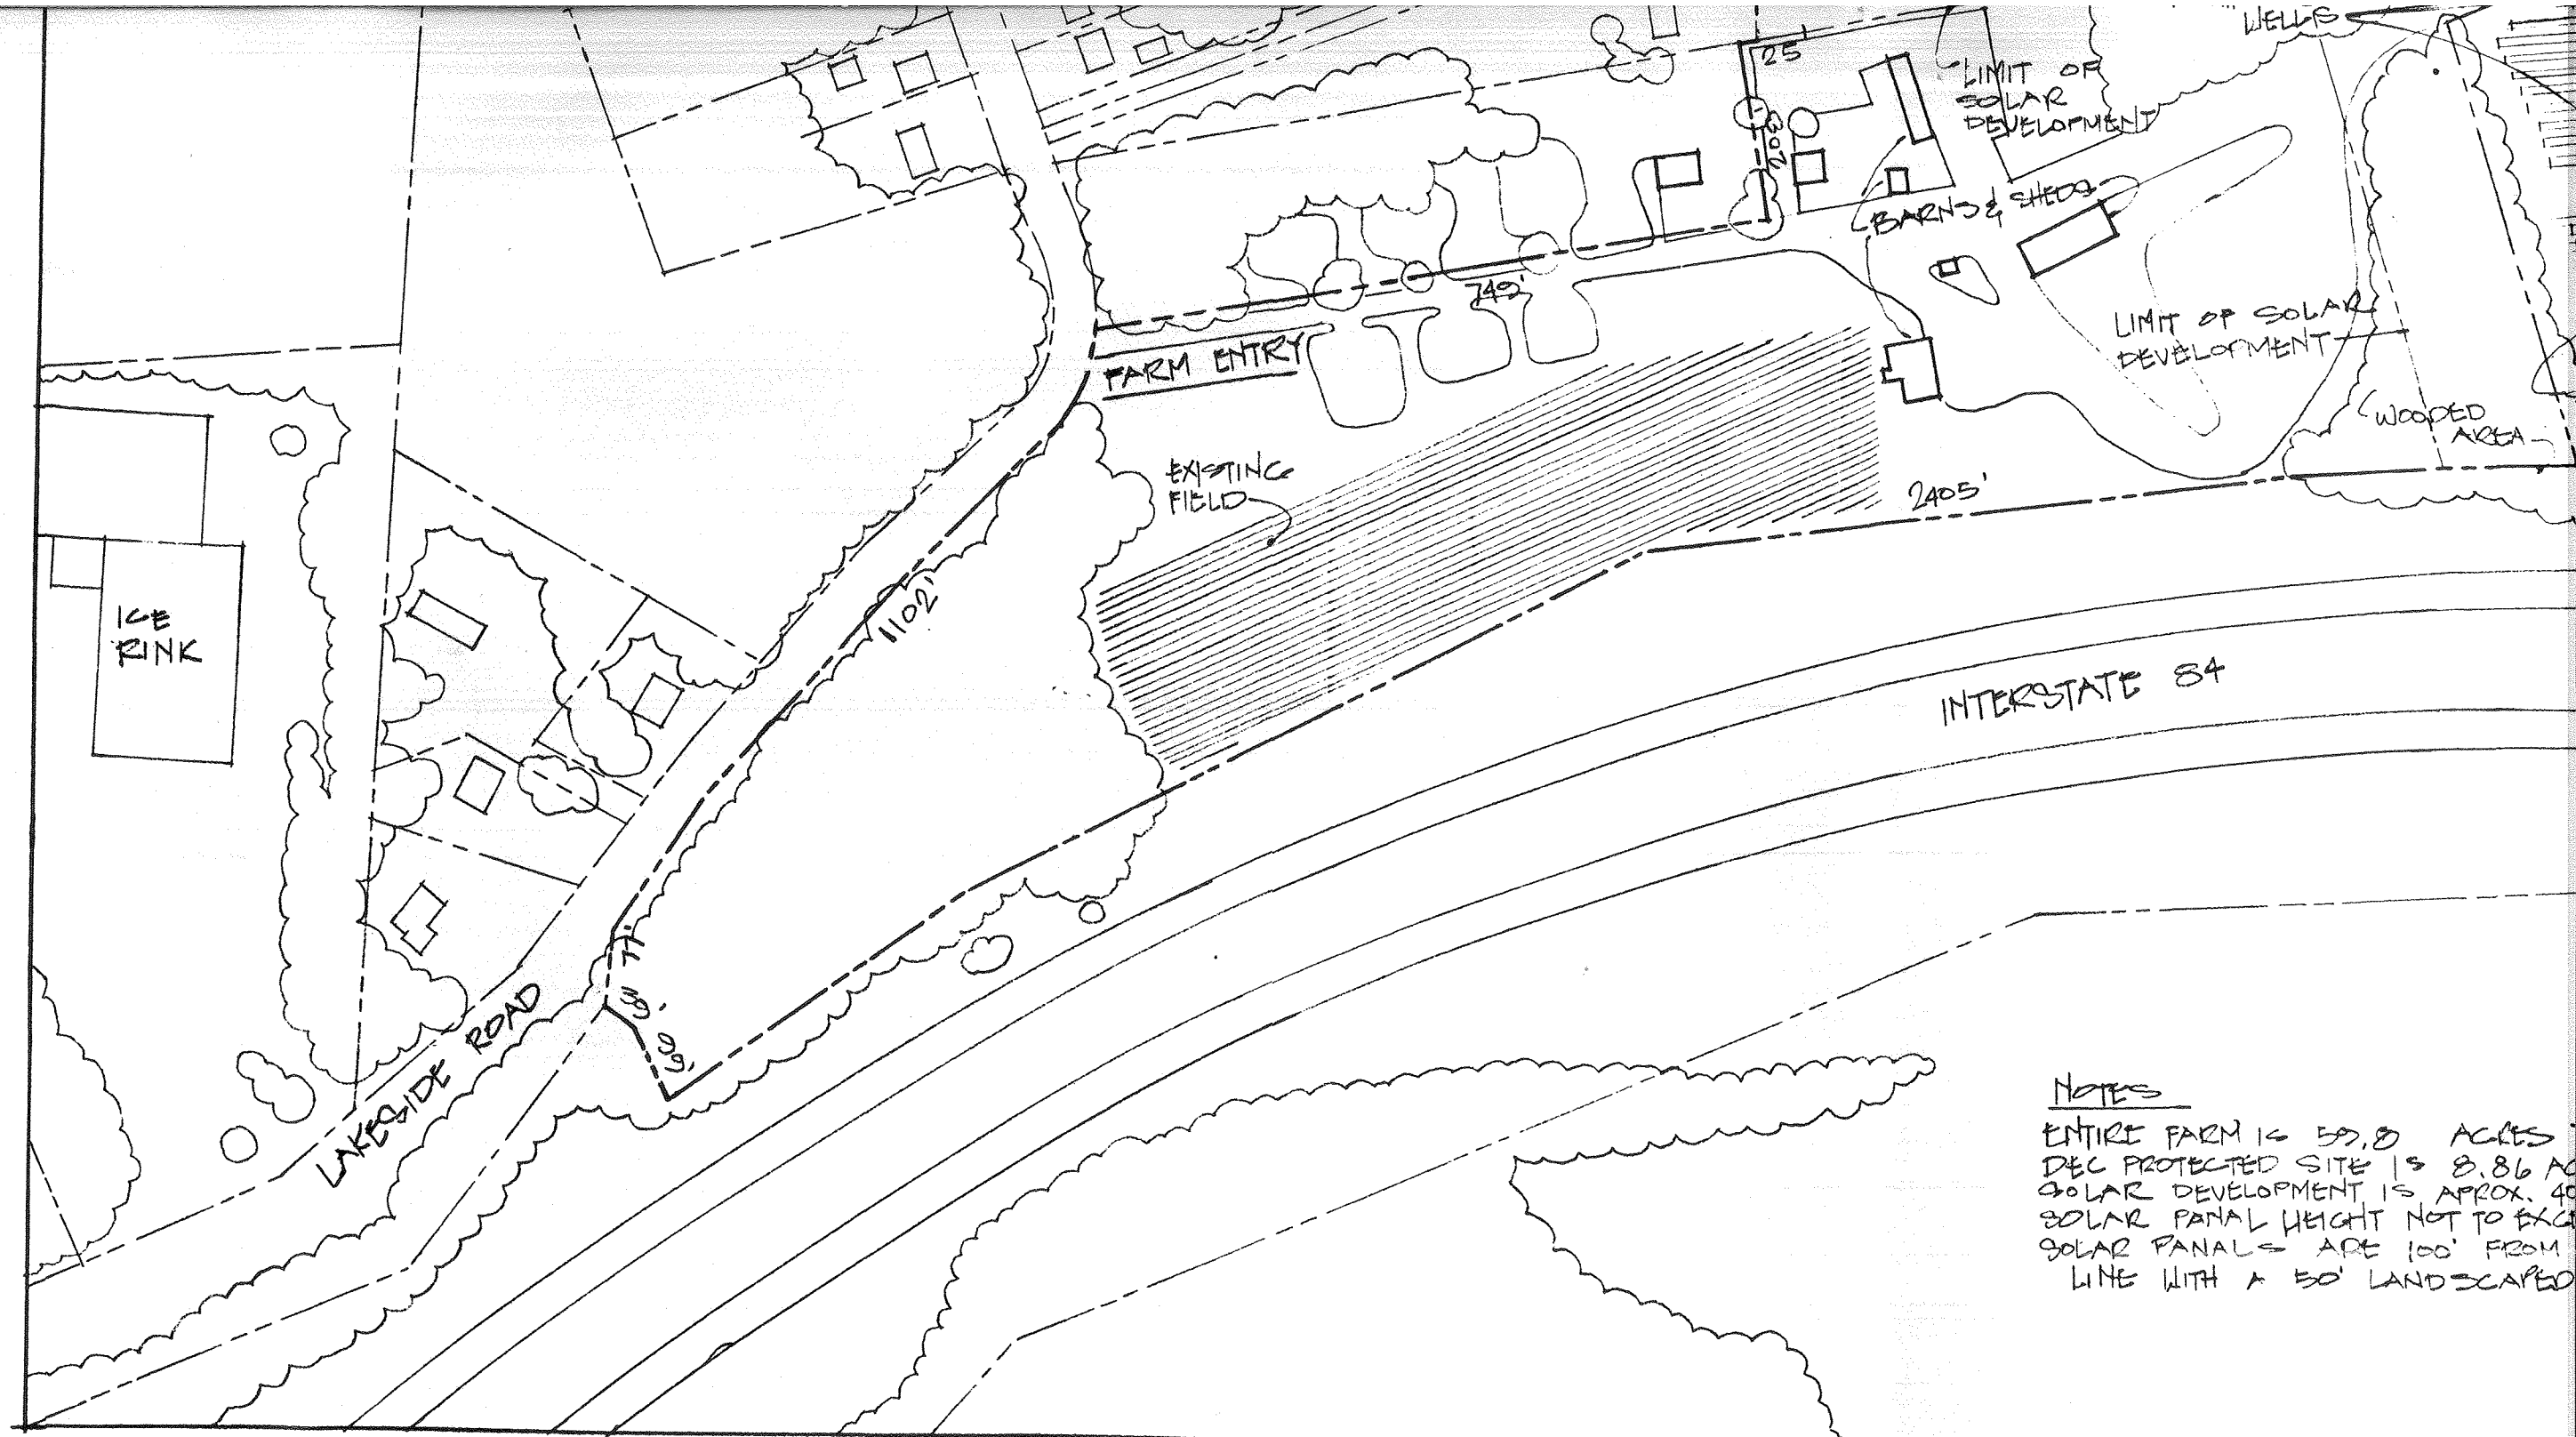


NOTES  
 ENTIRE FARM IS 59.8 ACRES  
 DEC PROTECTED SITE IS 8.86 AC  
 SOLAR DEVELOPMENT IS APPROX. 40  
 SOLAR PANEL HEIGHT NOT TO EXCEED  
 SOLAR PANELS ARE 100' FROM  
 LINE WITH A 50' LANDSCAPED

JEFFREY LEASE  
 ARCHITECT (845.542.0345)  
 520 RT 9W NEWBURGH, NY 12550

DARRIGO SOLAR FARM  
 84 LAKESIDE ROAD, NEWBURGH, NY 12550  
 SBL: 86-1-96


REVISIONS		
DATE	NO.	DESCRIPTION



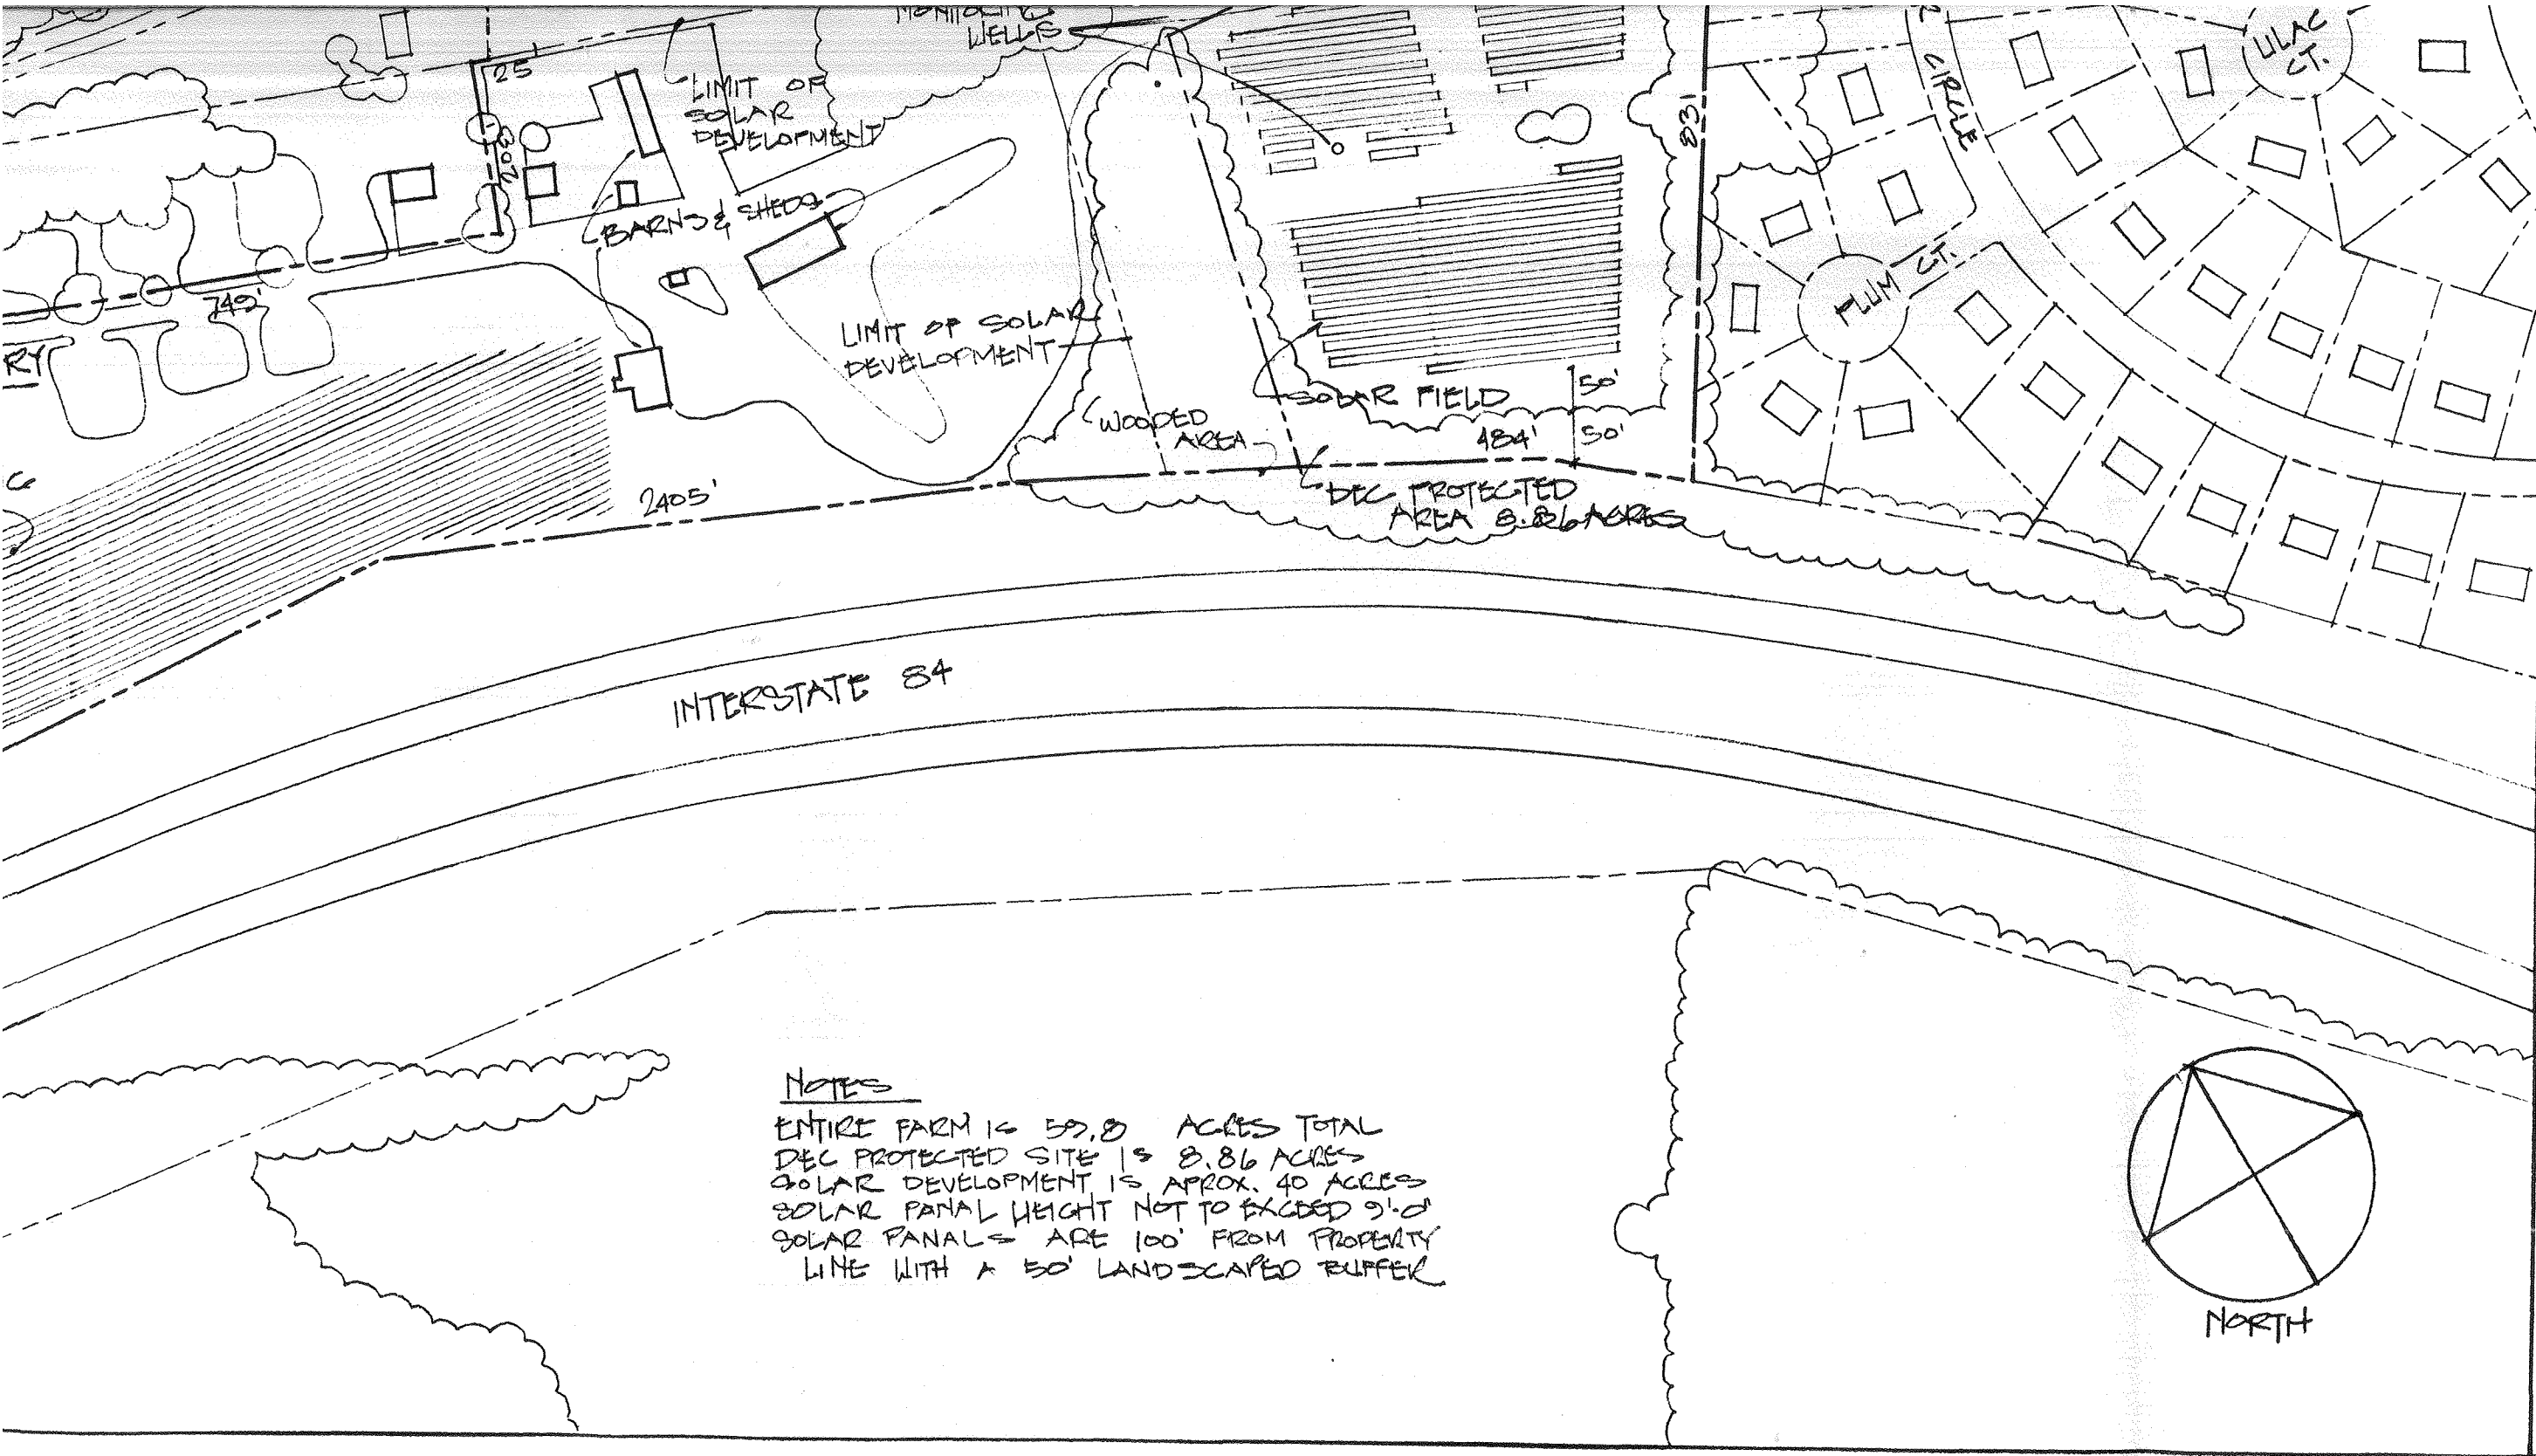

NOTES

ENTIRE FARM IS 59.8 ACRES TOTAL  
 DEC PROTECTED SITE IS 8.86 ACRES  
 SOLAR DEVELOPMENT IS APPROX. 40 ACRES  
 SOLAR PANEL HEIGHT NOT TO EXCEED 9'-0"  
 SOLAR PANELS ARE 100' FROM PROPERTY  
 LINE WITH A 50' LANDSCAPED BUFFER

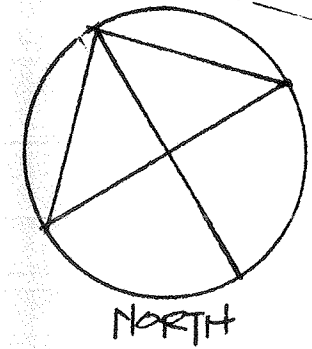

10 SOLAR FARM  
 E ROAD, NEWBURGH, NY 12550  
 -96

REVISIONS		
DATE	NO.	DESCRIPTION

SOLAR FARM  
 SHOWN ON INTERIOR FIELDS  
 SCALE: 1" = 200'

SITE-2  
 8 JAN 18