



1 PROPOSED PLAN - SECOND FLOOR
1/4" = 1'-0"

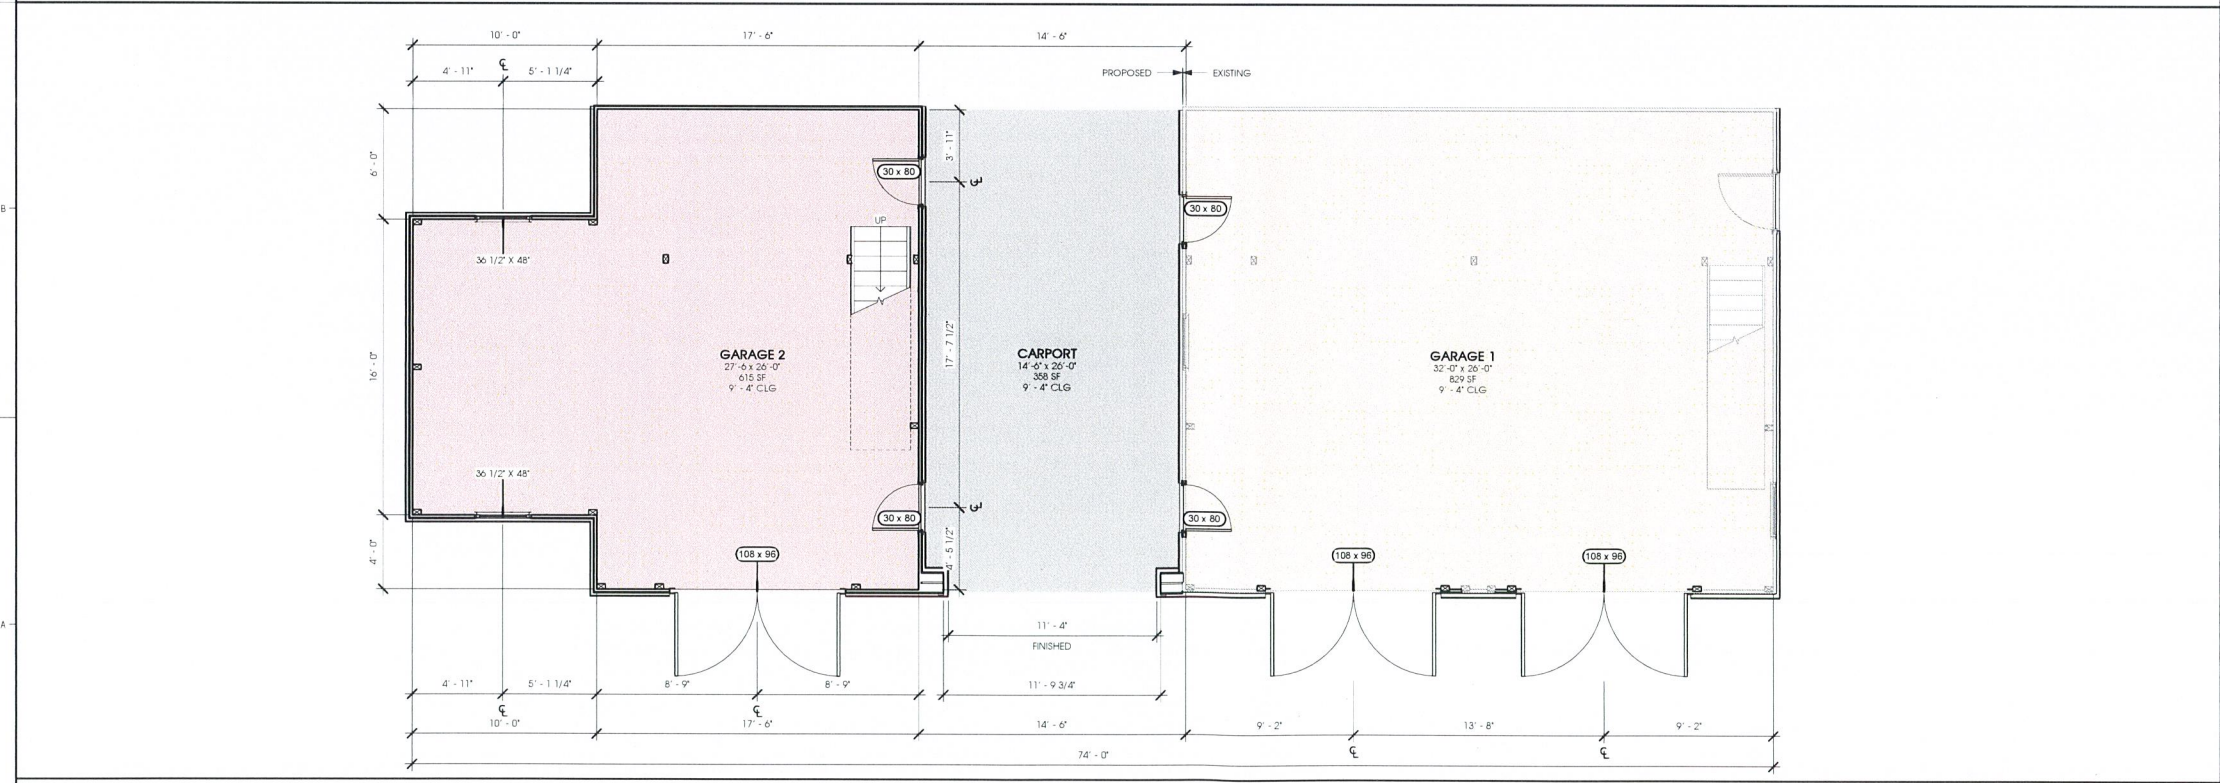

2 PROPOSED PLAN - FIRST FLOOR
1/4" = 1'-0"

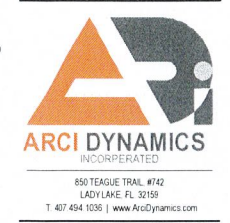

PROJECT: **GALLAGHER GARAGE**
 SECTION: **97** BLOCK: **1** LOT: **42**
 ADDRESS: **409 LITTLE BRITAIN ROAD NEWBURGH, NEW YORK 12550**

COPYRIGHT NOTICE
 THIS PLAN MAY NOT BE REPRODUCED IN ANY MANNER WITHOUT WRITTEN CONSENT FROM ARCI DYNAMICS, INC. © 2024

REVISIONS

NO.	DATE	DESCRIPTION

MARK DATE DESCRIPTION
 DESIGN PROFESSIONAL OF RECORD:
ERIK J. FRED, AIA NCARB
 20 ENE ROAD
 MODENA, NY 12548


PROFESSIONAL SEAL




DO NOT SCALE PRINTS! CONSTRUCTION SHALL BE PER INDICATED DIMENSIONS ONLY. ANY DISCREPANCIES ARE TO BE REPORTED TO ARCI DYNAMICS, INC. FOR CLARIFICATION PRIOR TO CONSTRUCTION.
 PROJECT NUMBER: **ADIN240524L**
 ISSUE DATE: **7.4.24**
 DRAWN BY: **MPH**
 CHECKED BY: **EJF**
 COPYRIGHT: **ArcoDynamics, Inc. 2024**

SHEET TITLE:
PROPOSED FLOOR PLANS


SHEET NUMBER:
A-101

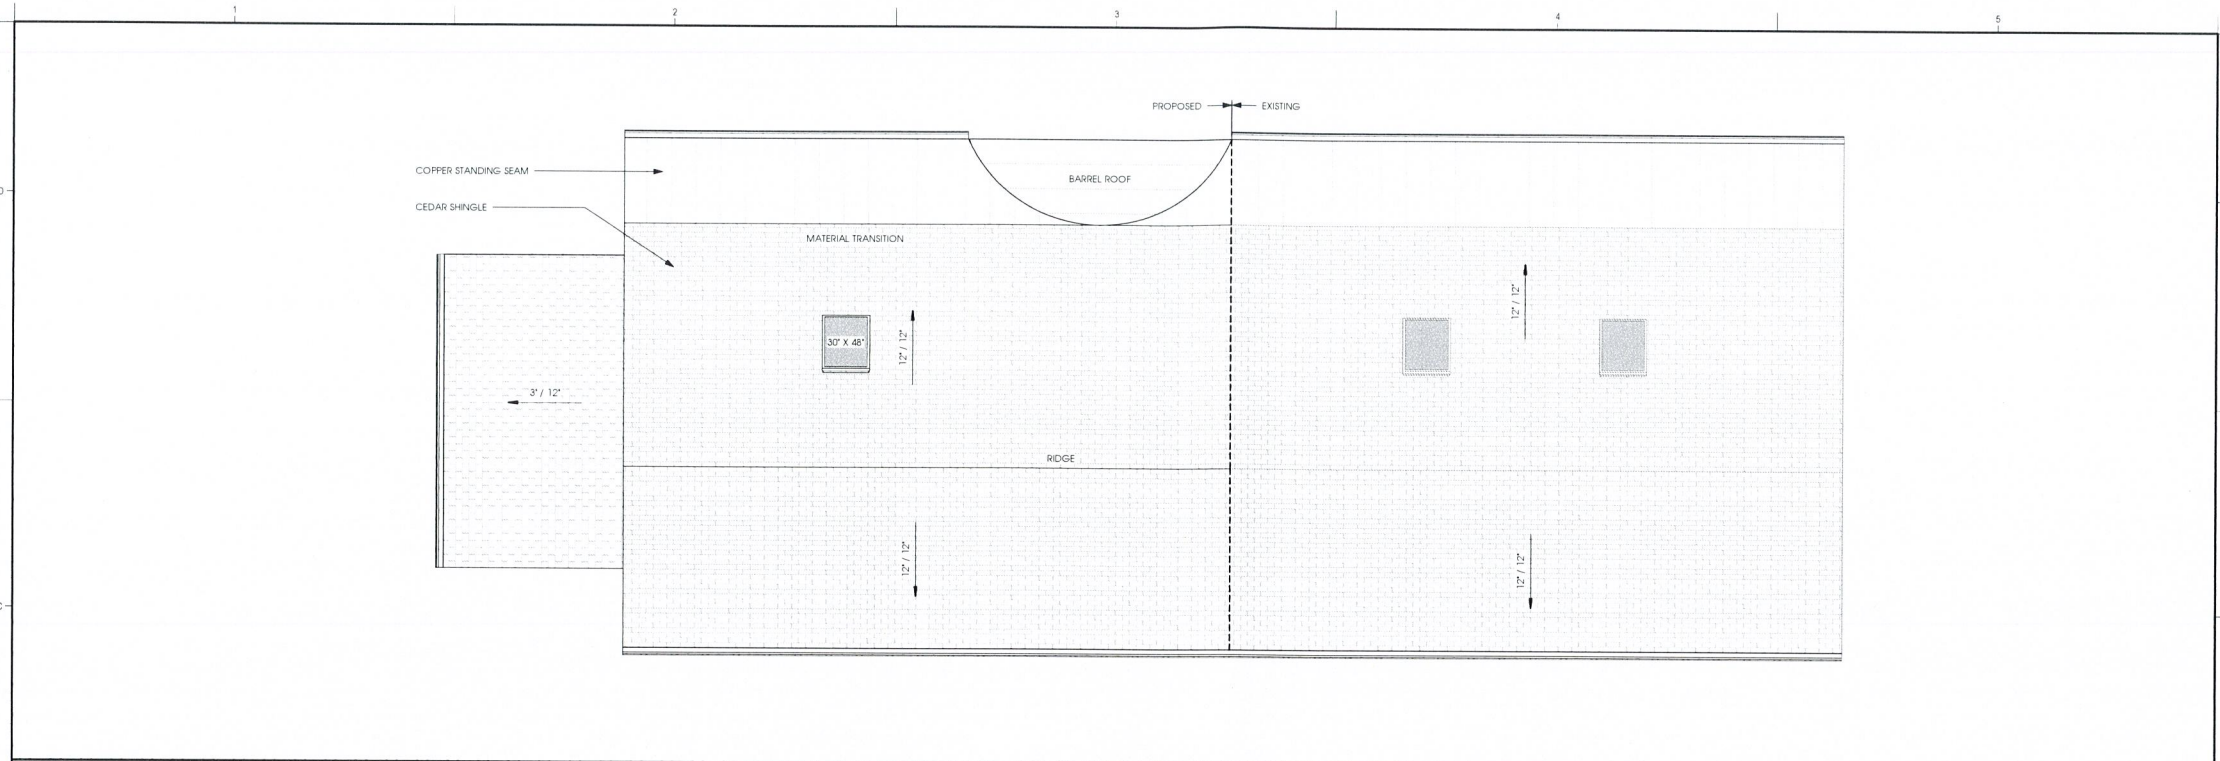


1 PROPOSED PLAN - ROOF
1/4" = 1'-0"

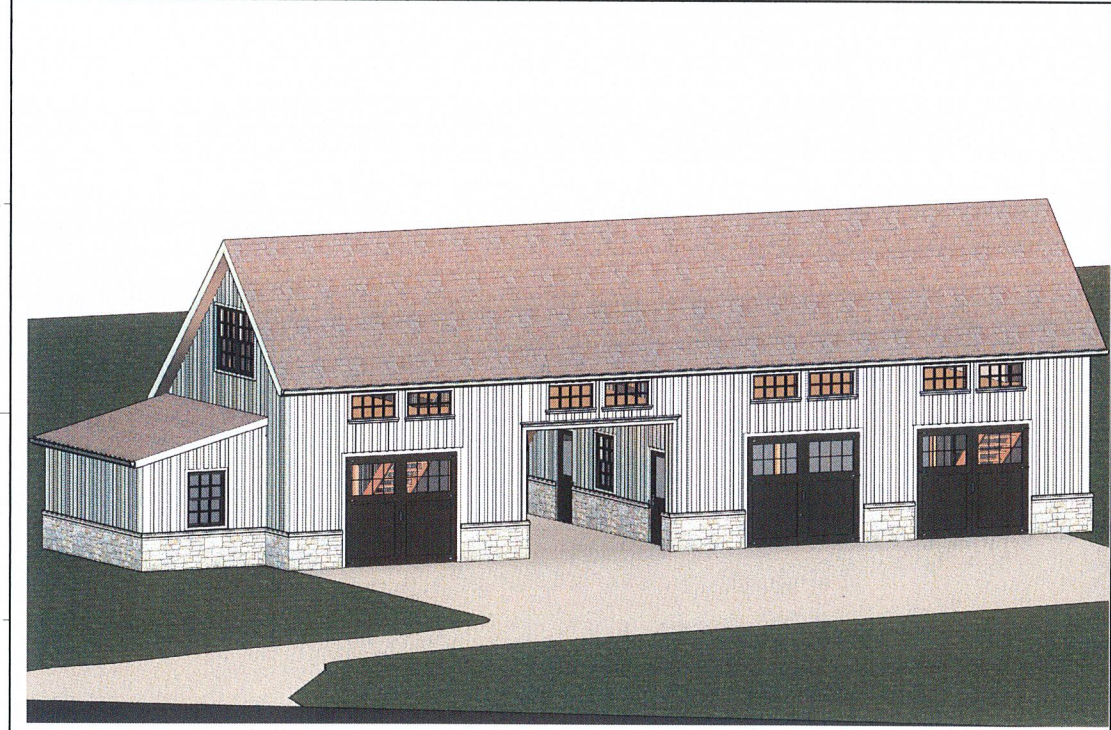

2 FRONT PERSPECTIVE

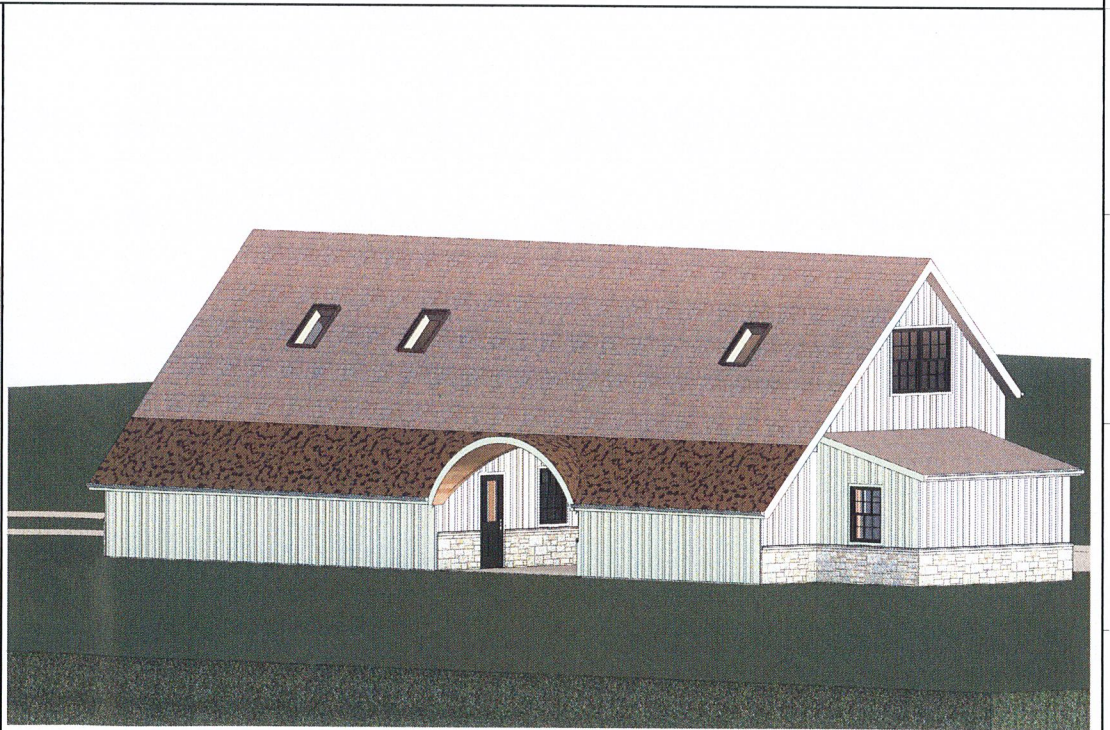

3 REAR PERSPECTIVE

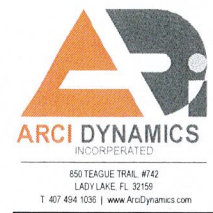

PROJECT: **GALLAGHER GARAGE**
SECTION: 97 BLOCK: 1 LOT: 42
ADDRESS: 409 LITTLE BRITAIN ROAD
NEWBURGH, NEW YORK 12550

COPYRIGHT NOTICE
THIS PLAN MAY NOT BE REPRODUCED IN ANY MANNER WITHOUT WRITTEN CONSENT FROM ARCI DYNAMICS, INC. © 2024

REVISIONS

MARK	DATE	DESCRIPTION

DESIGN PROFESSIONAL OF RECORD
ERIK J. FRED, AIA NCARB
20 ENE ROAD
MOCCA, NY 12548

PROFESSIONAL SEAL




DO NOT SCALE PRINTS! CONSTRUCTION SHALL BE PER INDICATED DIMENSIONS ONLY. ANY DISCREPANCIES ARE TO BE REPORTED TO ARCI DYNAMICS, INC. FOR CLARIFICATION PRIOR TO CONSTRUCTION.


PROJECT NUMBER: ADIN2405GAL
ISSUE DATE: 7/4/24
DRAWN BY: MPH
CHECKED BY: E.J.F.
COPYRIGHT: ArciDynamics, Inc. 2024

SHEET TITLE
PROPOSED ROOF PLAN & PERSPECTIVES


SHEET NUMBER
A-102

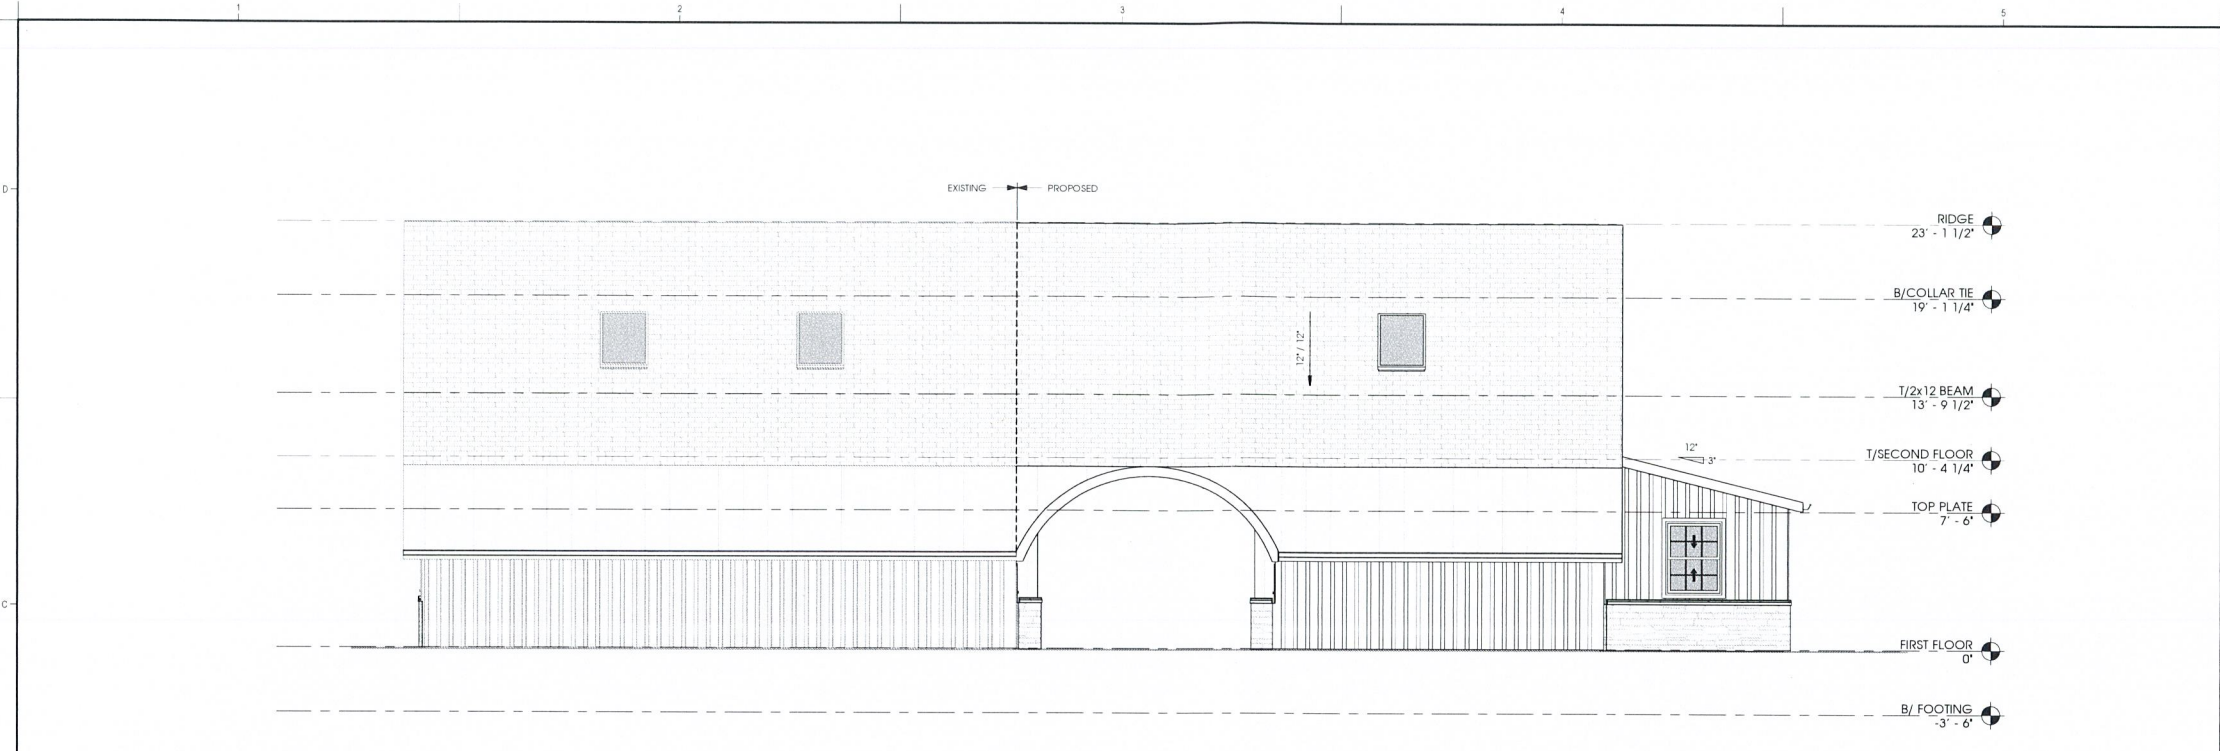

1 PROPOSED NORTH ELEVATION
1/4" = 1'-0"

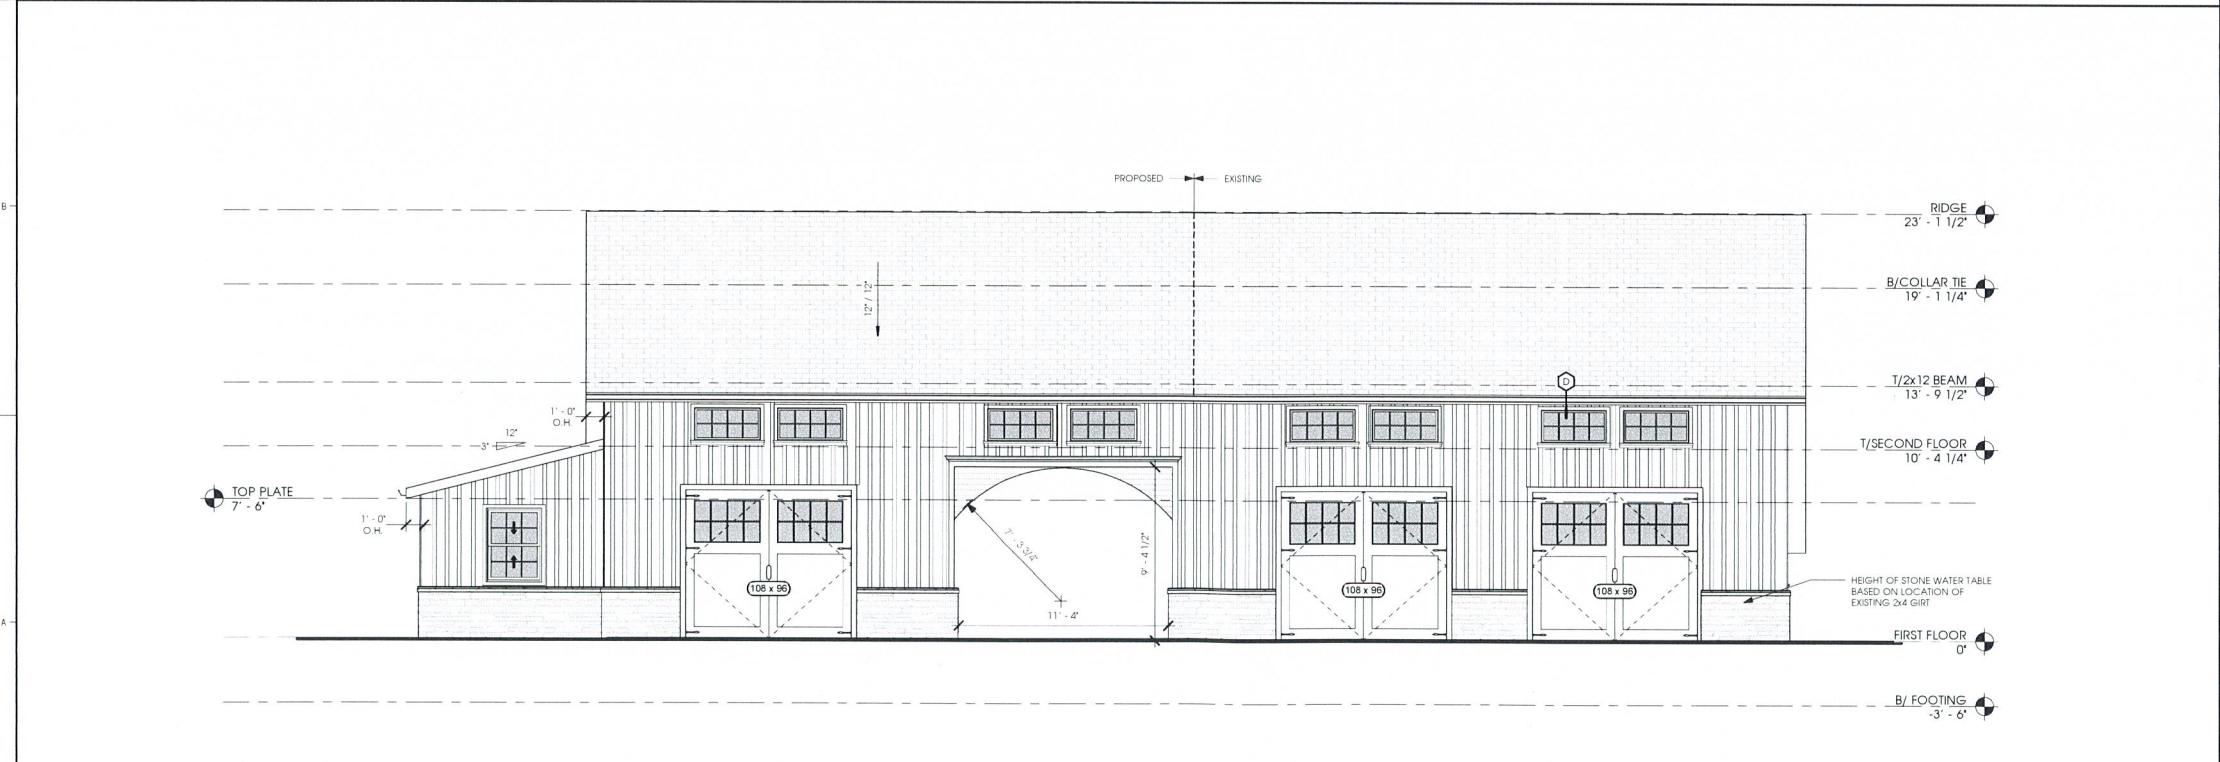

2 PROPOSED SOUTH ELEVATION
1/4" = 1'-0"

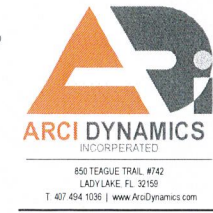

PROJECT: **GALLAGHER GARAGE**
 SECTION: **97** BLOCK: **1** LOT: **42**
 ADDRESS: **409 LITTLE BRITAIN ROAD, NEWBURGH, NEW YORK 12550**

COPYRIGHT NOTICE
 THIS PLAN MAY NOT BE REPRODUCED IN ANY MANNER WITHOUT WRITTEN CONSENT FROM ARCI DYNAMICS, INC. © 2024

REVISIONS

MARK	DATE	DESCRIPTION

DESIGN PROFESSIONAL OF RECORD:
ERIK J. FRED, AIA, N.CARB
 20 ENE ROAD, MODENA, NY 12548




DO NOT SCALE PRINTS! CONSTRUCTION SHALL BE PER INDICATED DIMENSIONS ONLY. ANY DISCREPANCIES ARE TO BE REPORTED TO ARCI DYNAMICS, INC. FOR CLARIFICATION PRIOR TO CONSTRUCTION.


PROJECT NUMBER: **ADNY2405GAL**
 ISSUE DATE: **7.4.24**
 DRAWN BY: **MPH**
 CHECKED BY: **EJF**
 COPYRIGHT: **ArciDynamics, Inc. 2024**

SHEET TITLE:
PROPOSED EXTERIOR ELEVATIONS


SHEET NUMBER:
A-201

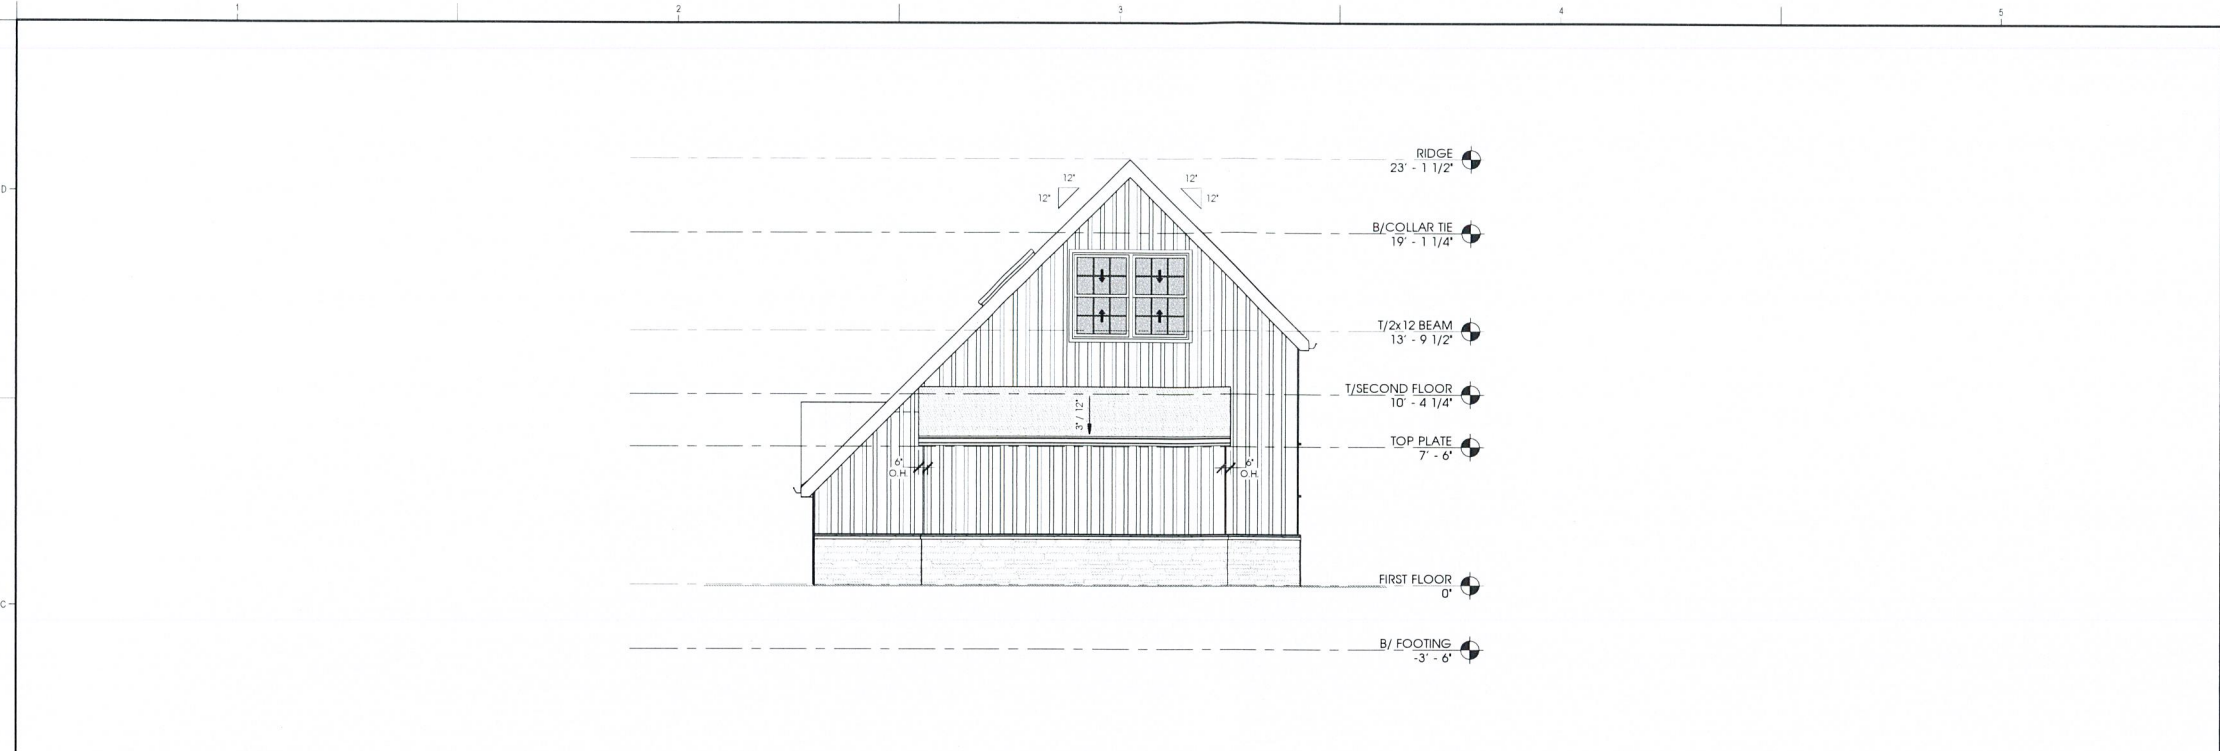

1 PROPOSED WEST ELEVATION
1/4" = 1'-0"

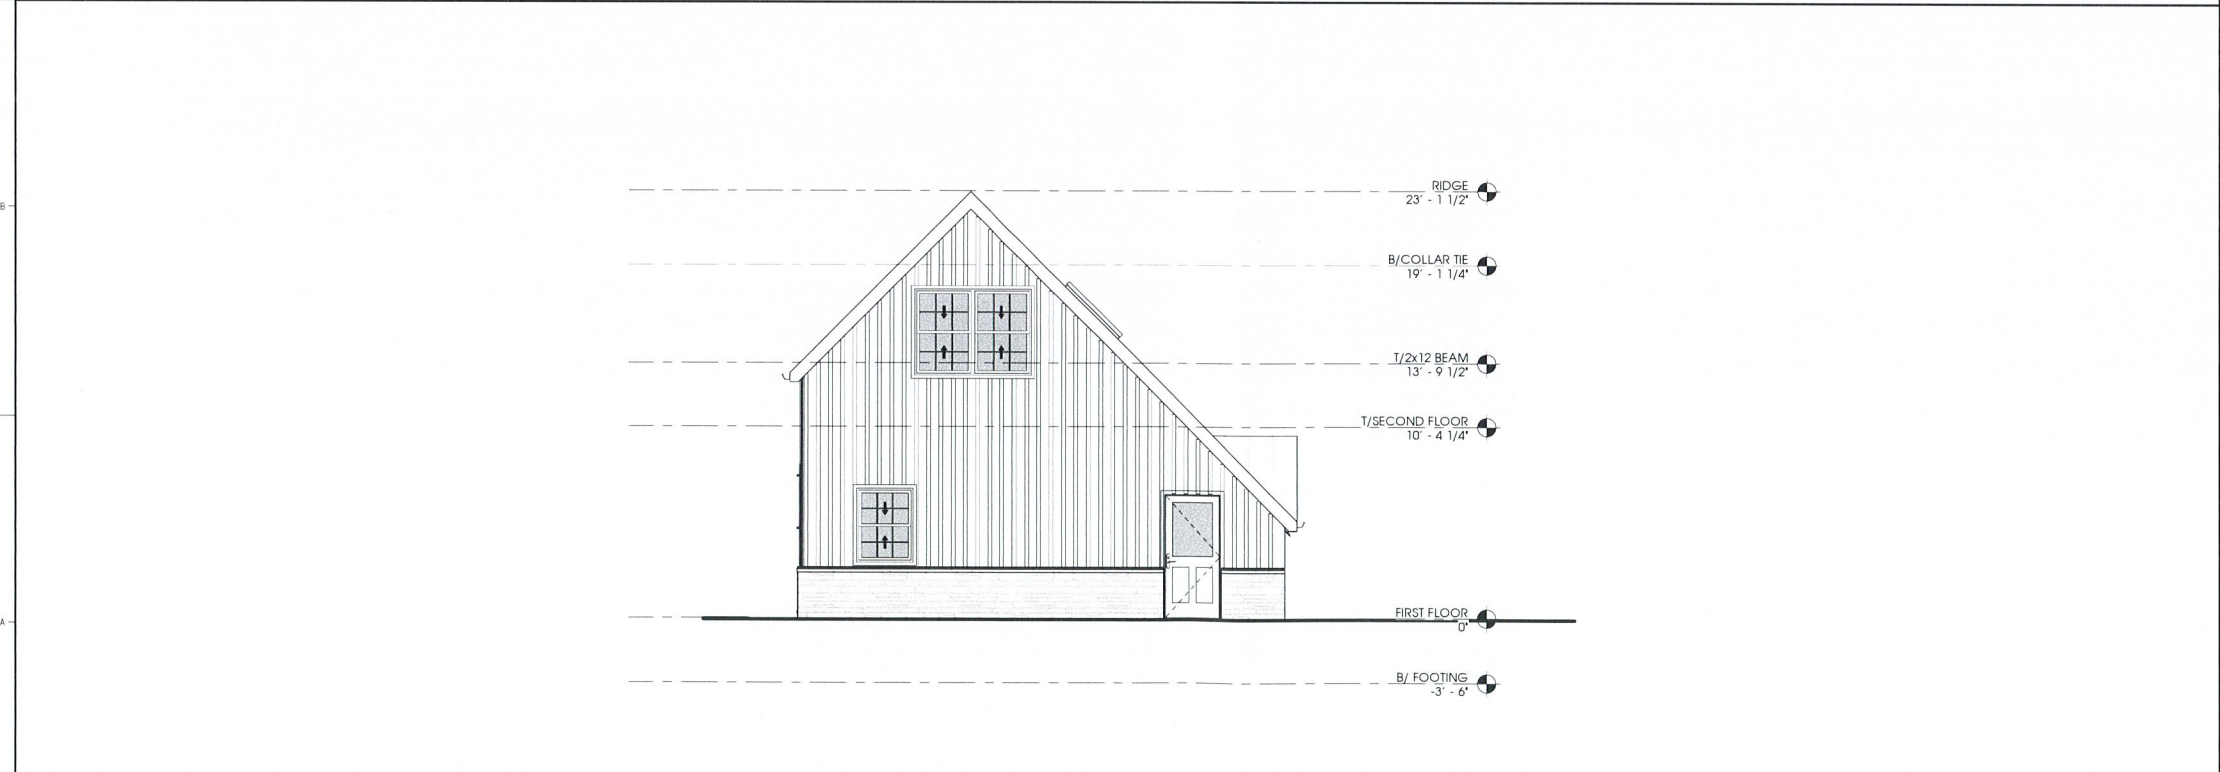

2 PROPOSED EAST ELEVATION
1/4" = 1'-0"

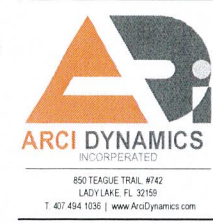

PROJECT: **GALLAGHER GARAGE**
SECTION: **97** BLOCK: **1** LOT: **42**
ADDRESS: **409 LITTLE BRITAIN ROAD**
NEWBURGH, NEW YORK 12550

COPYRIGHT NOTICE
THIS PLAN MAY NOT BE REPRODUCED IN ANY MANNER WITHOUT WRITTEN CONSENT FROM ARCI DYNAMICS, INC. # 2024

REVISIONS

MARK DATE DESCRIPTION
DESIGN PROFESSIONAL OF RECORD

ERIK J. FRED, AIA NCARB
20 ERIE ROAD
MODENA, NY 12548

PROFESSIONAL SEAL




DO NOT SCALE PRINTS! CONSTRUCTION SHALL BE PER INDICATED DIMENSIONS ONLY. ANY DISCREPANCIES ARE TO BE REPORTED TO ARCI DYNAMICS, INC. FOR CLARIFICATION PRIOR TO CONSTRUCTION.

PROJECT NUMBER: **ADINY2405GAL**
ISSUE DATE: **7.4.24**
DRAWN BY: **MPH**
CHECKED BY: **EJF**
COPYRIGHT: **ArciDynamics, Inc. 2024**


SHEET TITLE
PROPOSED EXTERIOR ELEVATIONS

SHEET NUMBER


A-202

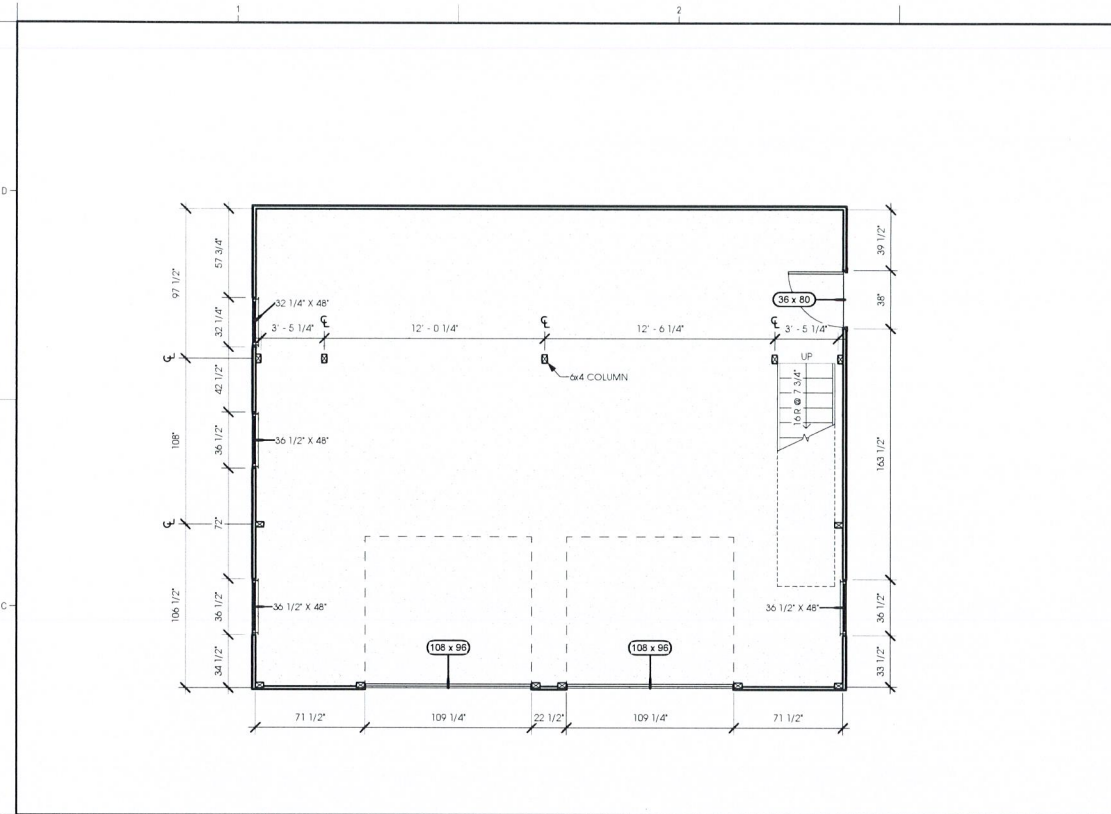


1 EXISTING PLAN - FIRST FLOOR
1/4" = 1'-0"

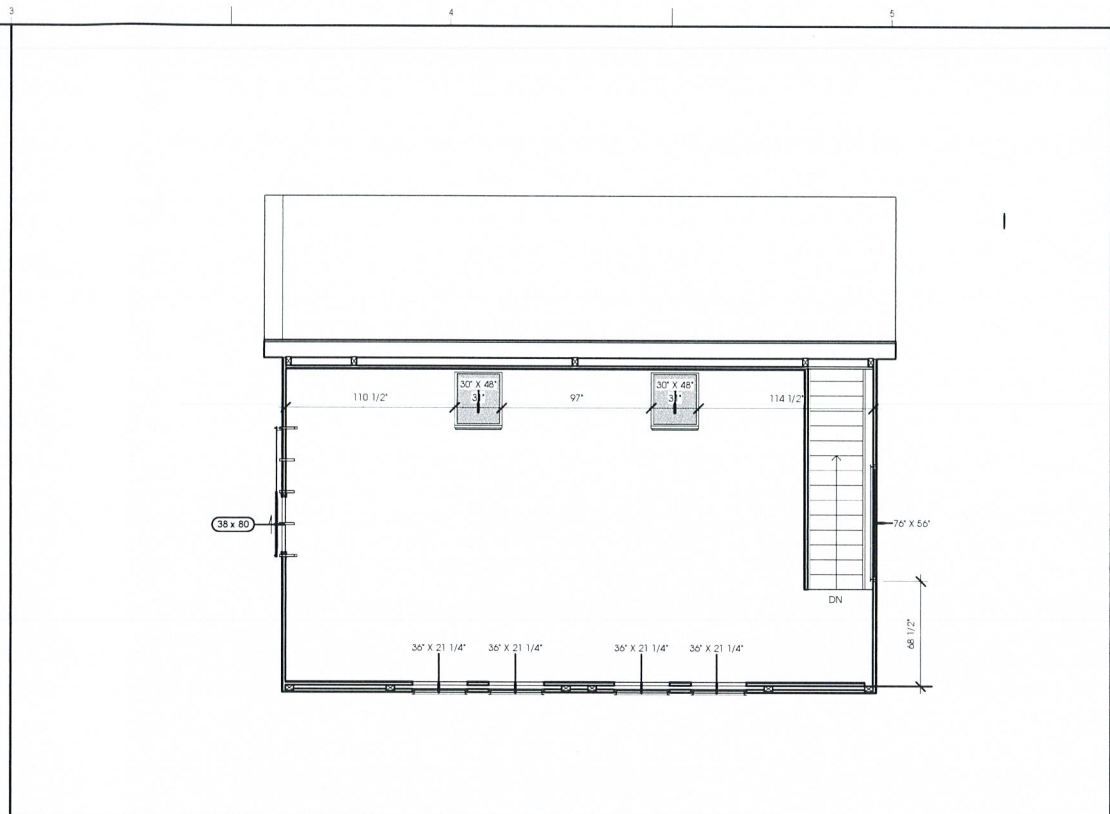


2 EXISTING PLAN - SECOND FLOOR
1/4" = 1'-0"

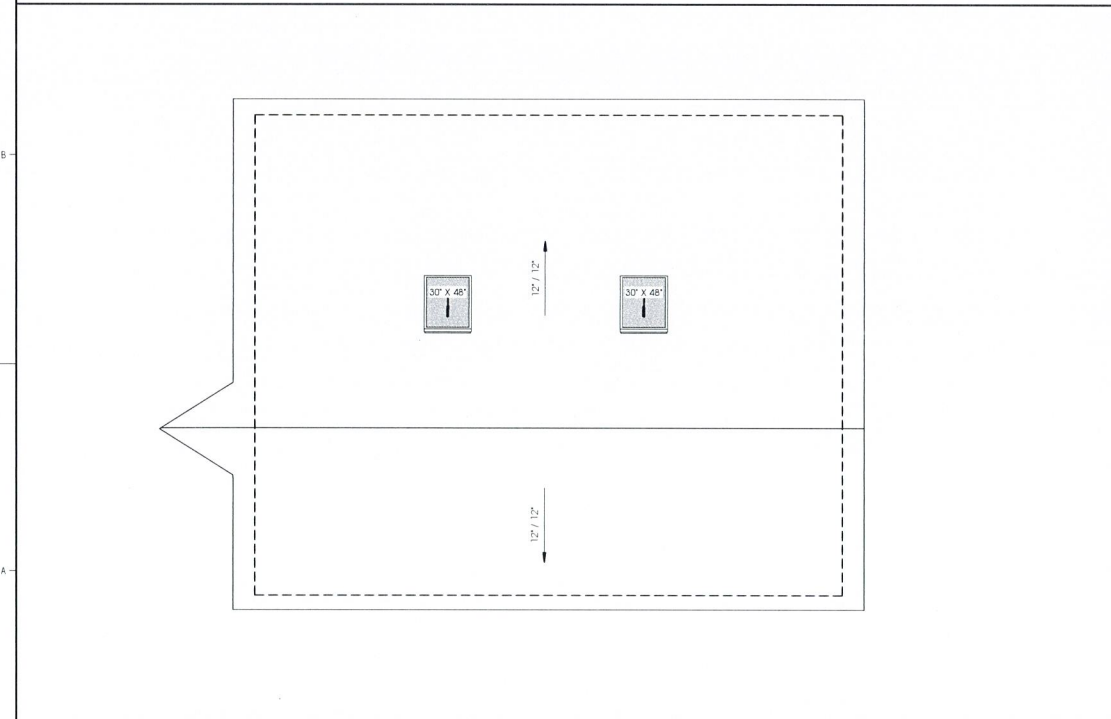

3 EXISTING PLAN - ROOF
1/4" = 1'-0"

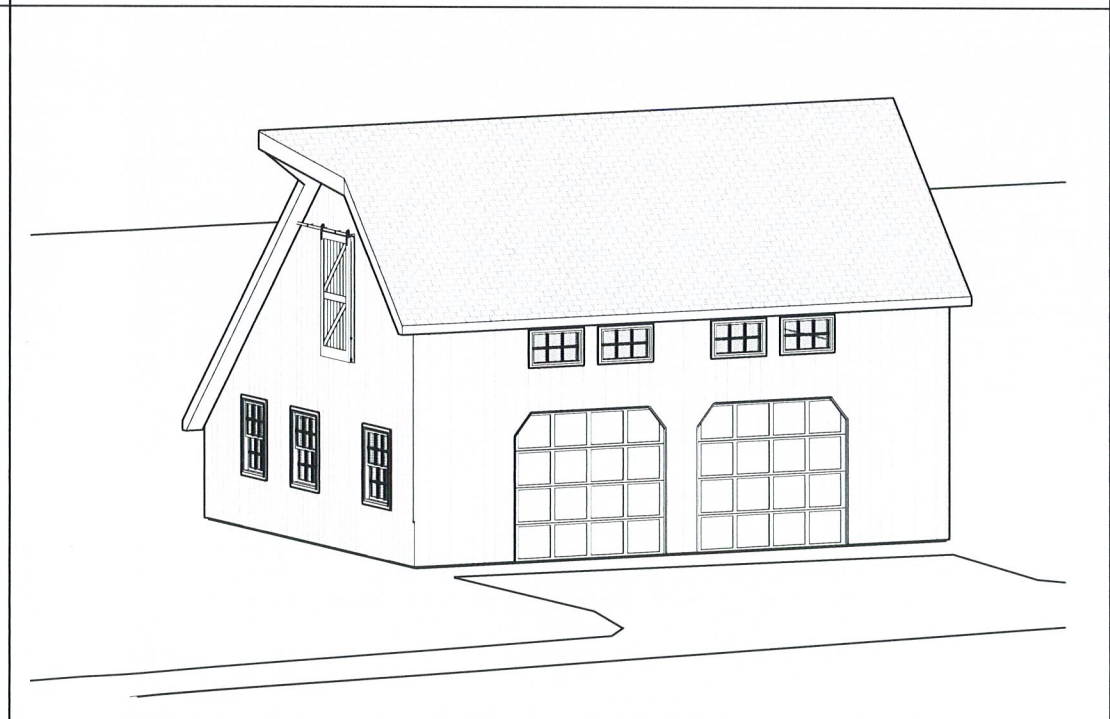

4 PERSPECTIVE

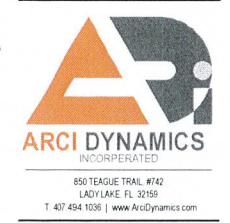

PROJECT: **GALLAGHER GARAGE**
SECTION: **97** BLOCK: **1** LOT: **42**
ADDRESS: **409 LITTLE BRITAIN ROAD
NEWBURGH, NEW YORK 12550**

COPYRIGHT NOTICE
THIS PLAN MAY NOT BE REPRODUCED IN ANY MANNER WITHOUT WRITTEN CONSENT FROM ARCI DYNAMICS, INC. # 2024

REVISIONS

MARK	DATE	DESCRIPTION

DESIGN PROFESSIONAL OF RECORD
ERIK J. FRED, AIA NCARB
20 ENE ROAD
MODENA, NY 12548

PROFESSIONAL SEAL




DO NOT SCALE PRINTS! CONSTRUCTION SHALL BE PER INDICATED DIMENSIONS ONLY. ANY DISCREPANCIES ARE TO BE REPORTED TO ARCI DYNAMICS, INC. FOR CLARIFICATION PRIOR TO CONSTRUCTION.


PROJECT NUMBER: **ADIN2405GAL**
ISSUE DATE: **7.4.24**
DRAWN BY: **MPH**
CHECKED BY: **EJF**
COPYRIGHT: **ArciDynamics, Inc. 2024**

SHEET TITLE
**EXISTING FLOOR
PLANS & PERSPECTIVE**


SHEET NUMBER
R-101

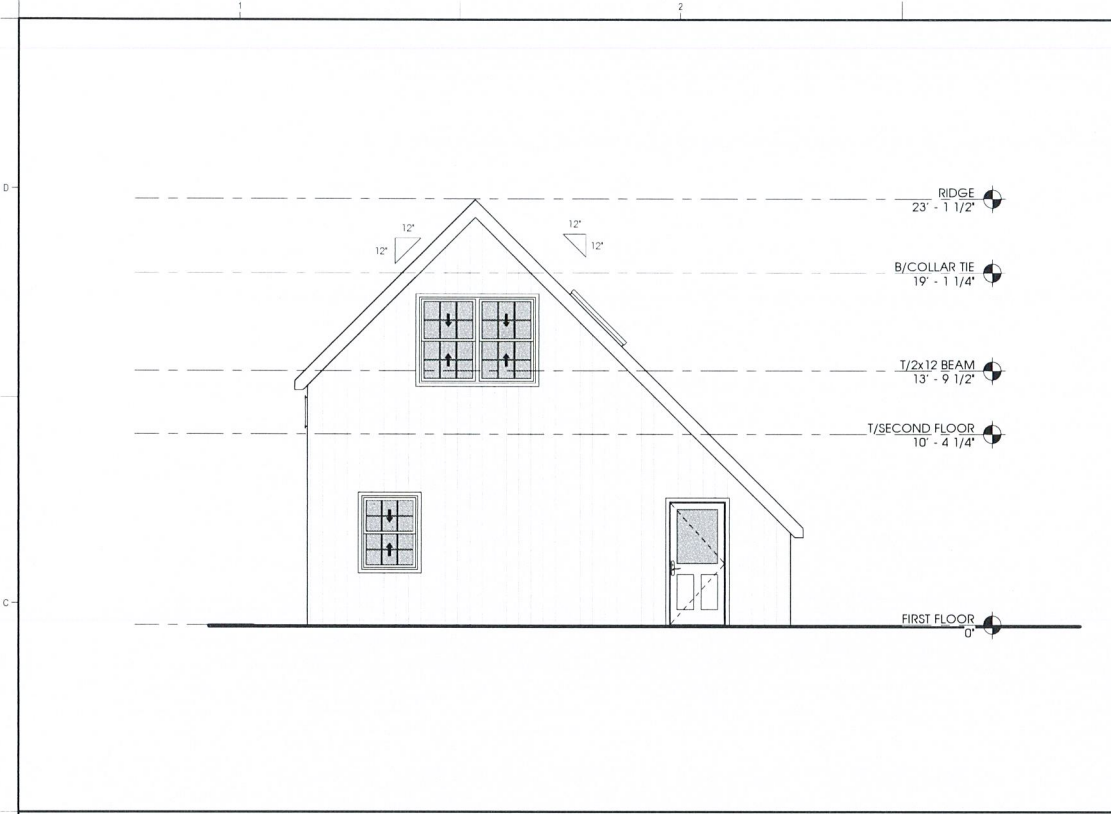


1 EXISTING EAST ELEVATION
1/4" = 1'-0"

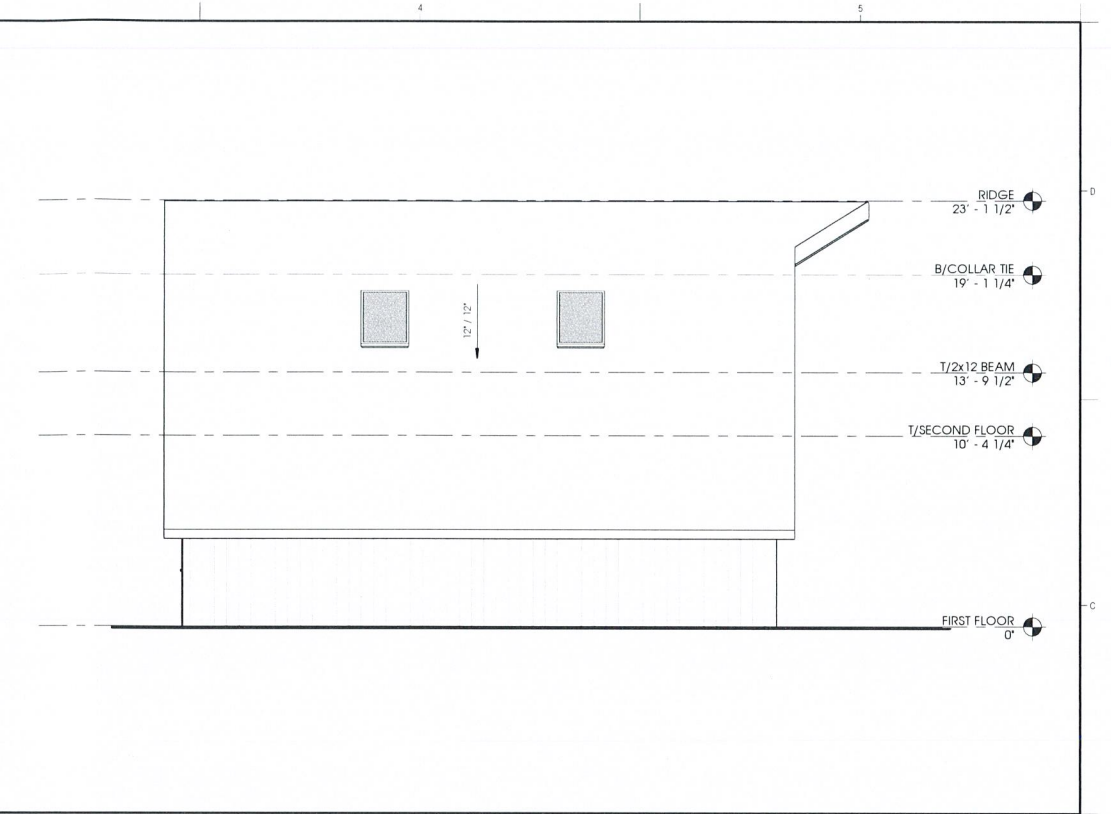

2 EXISTING NORTH ELEVATION
1/4" = 1'-0"

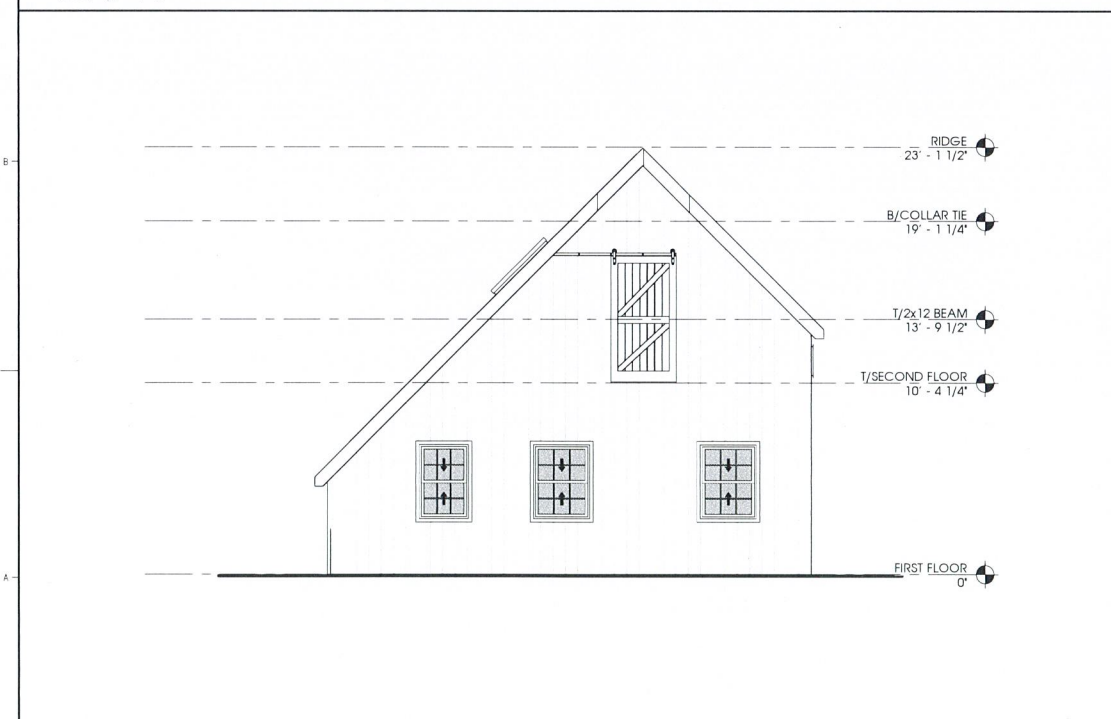

3 EXISTING WEST ELEVATION
1/4" = 1'-0"

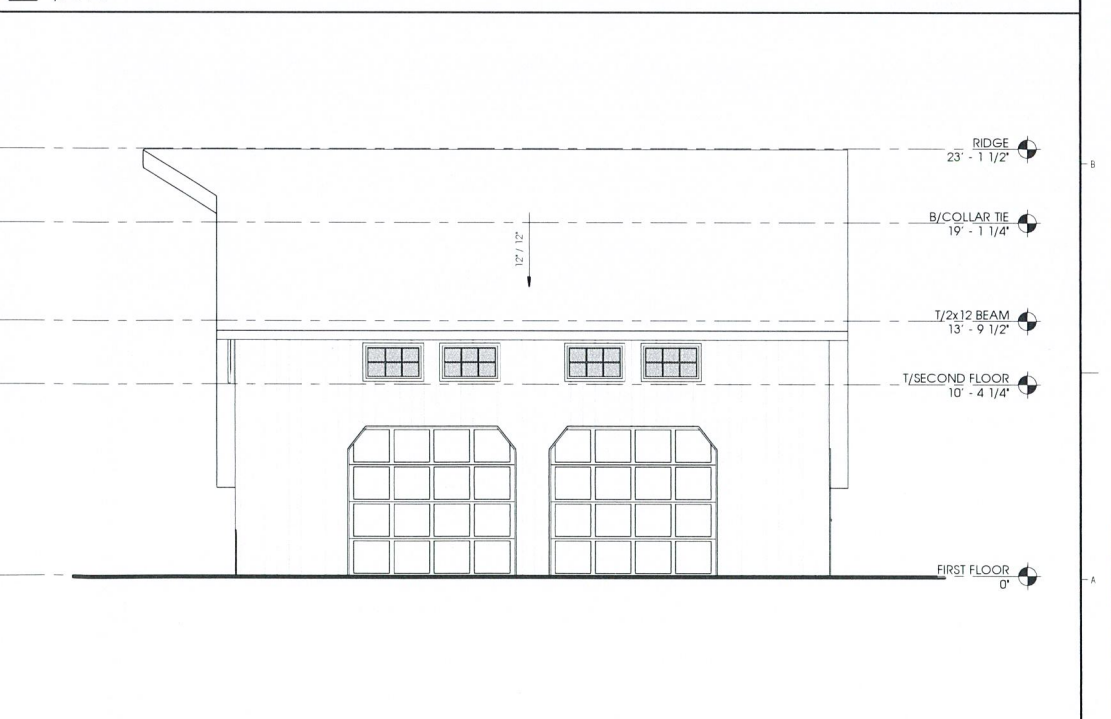

4 EXISTING SOUTH ELEVATION
1/4" = 1'-0"



PROJECT: **GALLAGHER GARAGE**
SECTION: 97
BLOCK: 1
LOT: 42
ADDRESS: 409 LITTLE BRITAIN ROAD
NEWBURGH, NEW YORK 12550

COPYRIGHT NOTICE
THIS PLAN MAY NOT BE REPRODUCED IN ANY MANNER WITHOUT WRITTEN CONSENT FROM ARCI DYNAMICS, INC. © 2024

REVISIONS

MARK	DATE	DESCRIPTION
DESIGN PROFESSIONAL OF RECORD		
ERIK J. FRED, AIA NCARB		
20 ENE ROAD MODENA NY 12548		
PROFESSIONAL SEAL		



DO NOT SCALE PRINTS! CONSTRUCTION SHALL BE PER INDICATED DIMENSIONS ONLY. ANY DISCREPANCIES ARE TO BE REPORTED TO ARCI DYNAMICS, INC. FOR CLARIFICATION PRIOR TO CONSTRUCTION

PROJECT NUMBER: ADIN2405GAL
ISSUE DATE: 7.4.24
DRAWN BY: MPH
CHECKED BY: E.J.F.
COPYRIGHT: ArciDynamics, Inc. 2024

SHEET TITLE:
EXISTING EXTERIOR ELEVATIONS

SHEET NUMBER:

R-201