

Full Size Plans

are available for viewing at the


**Zoning Board of Appeals**

Office located at

**308 Gardnertown Road**

Newburgh, NY

845-566-4901

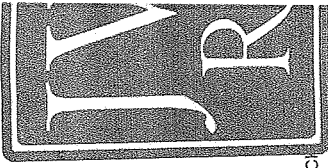


CEDAR SIDING TO MATCH ORIGINAL AT HOUSE.

JEFF WILKI  
178 MAIN  
BEACON, I  
12

845.838.  
845.838.

OWNER: HUDELST  
200 OAK  
NEWBURGH, N


PROJECT: NEW C  
200 OAK  
NEWBURGH  
12

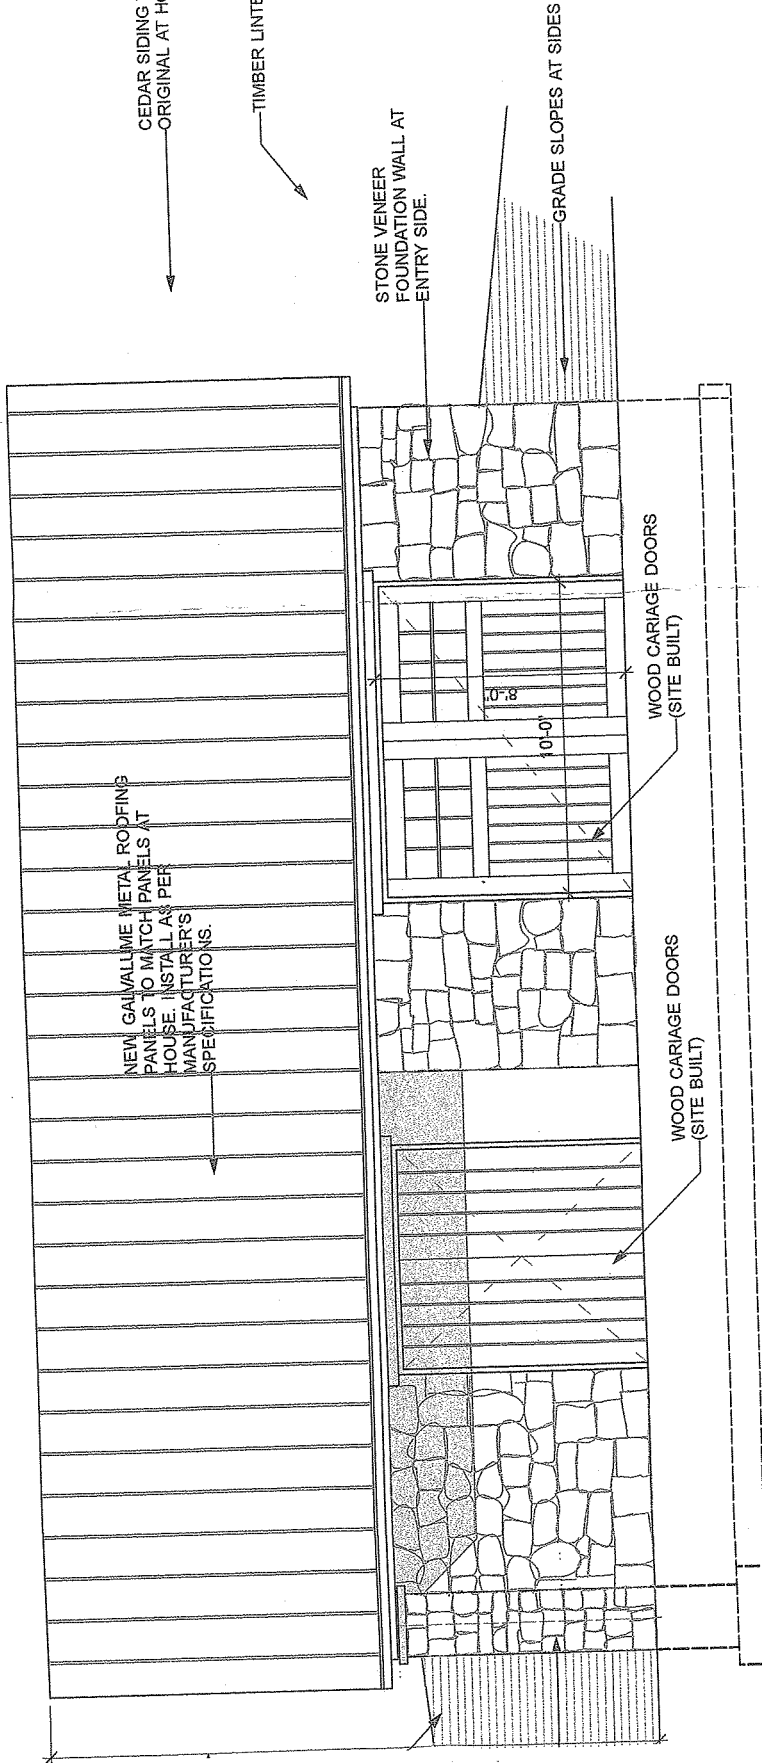

### NORTH ELEVATION


Scale: 1/4" = 1'-0"



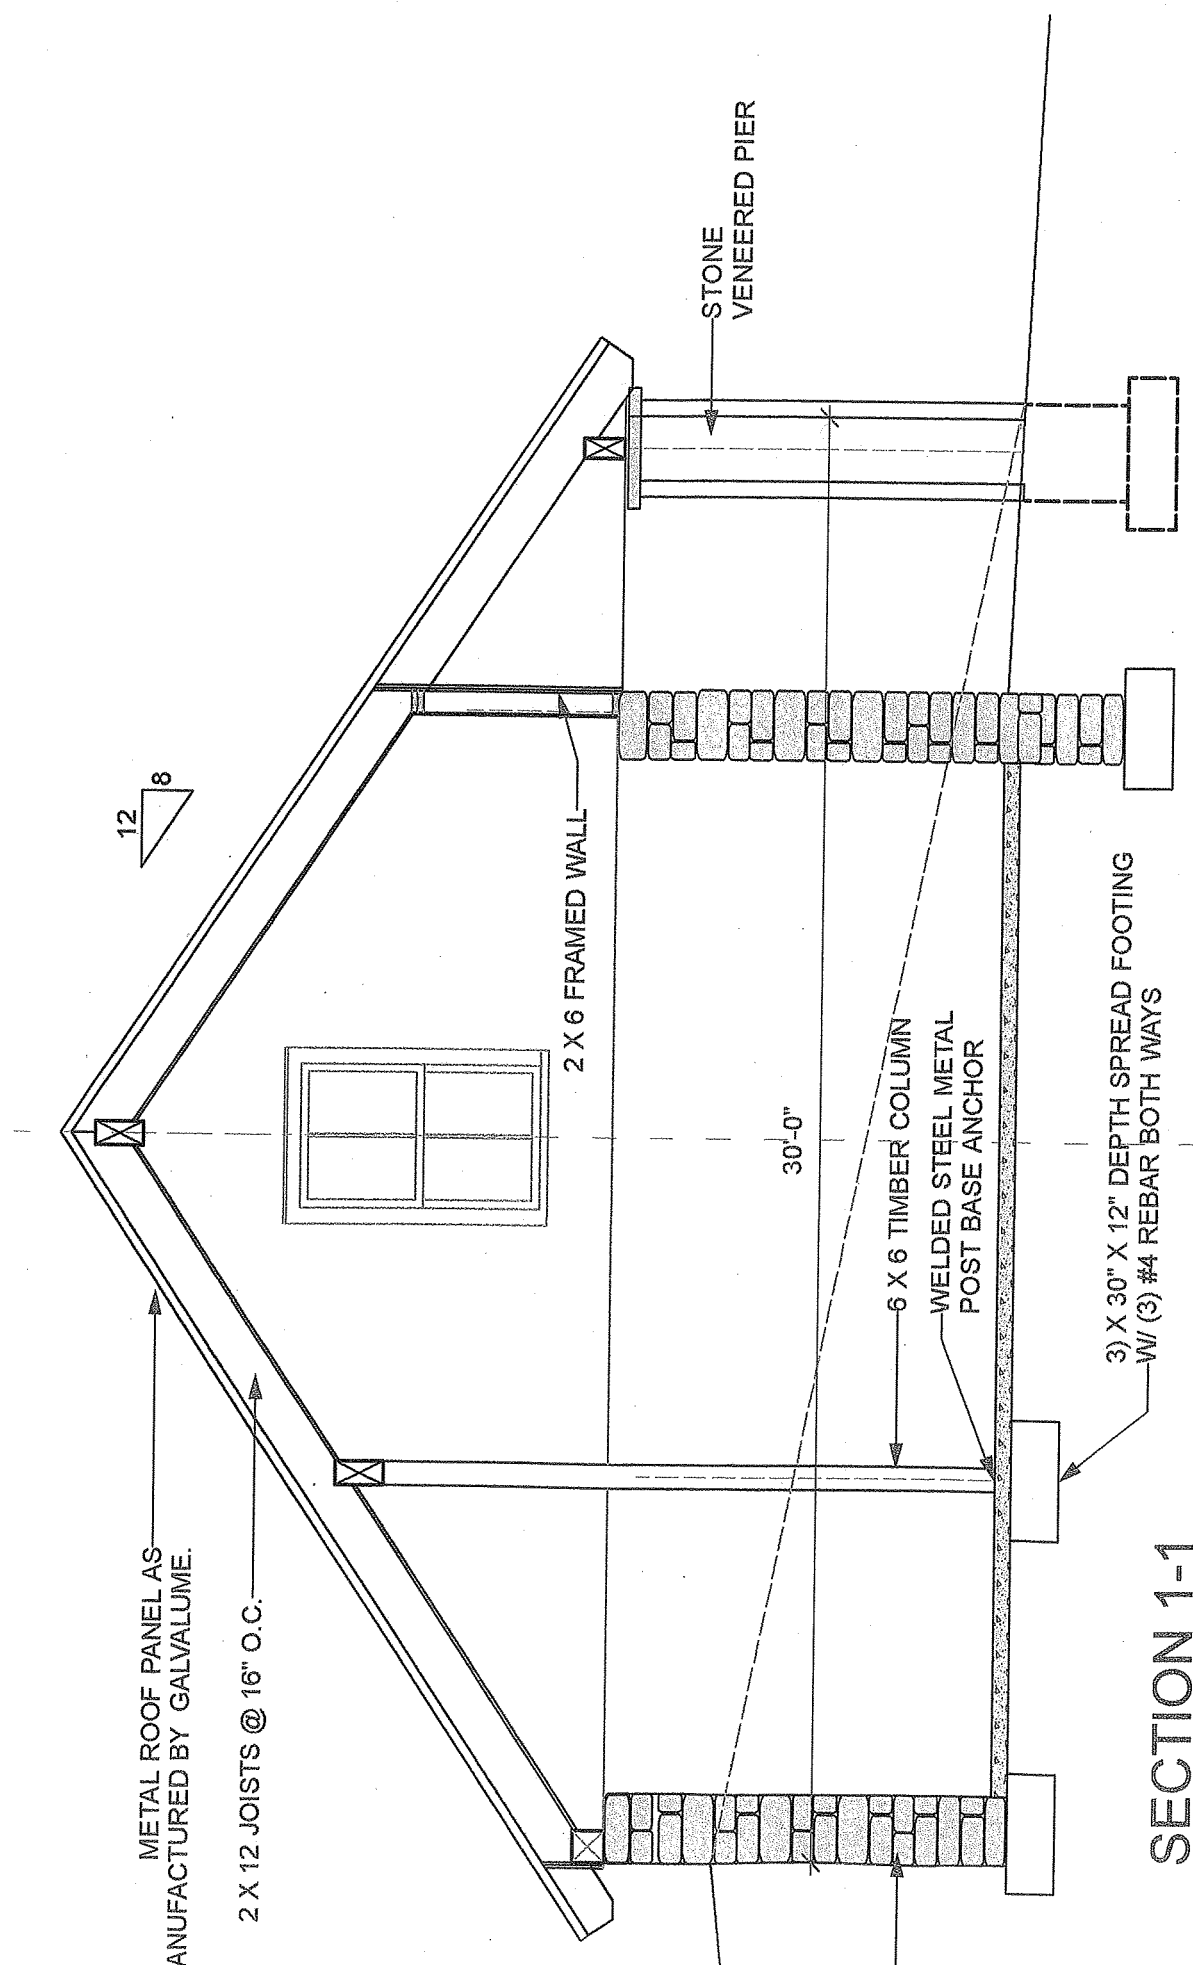

**SECTION 1-1**

SCALE: 1/4" = 1'-0"

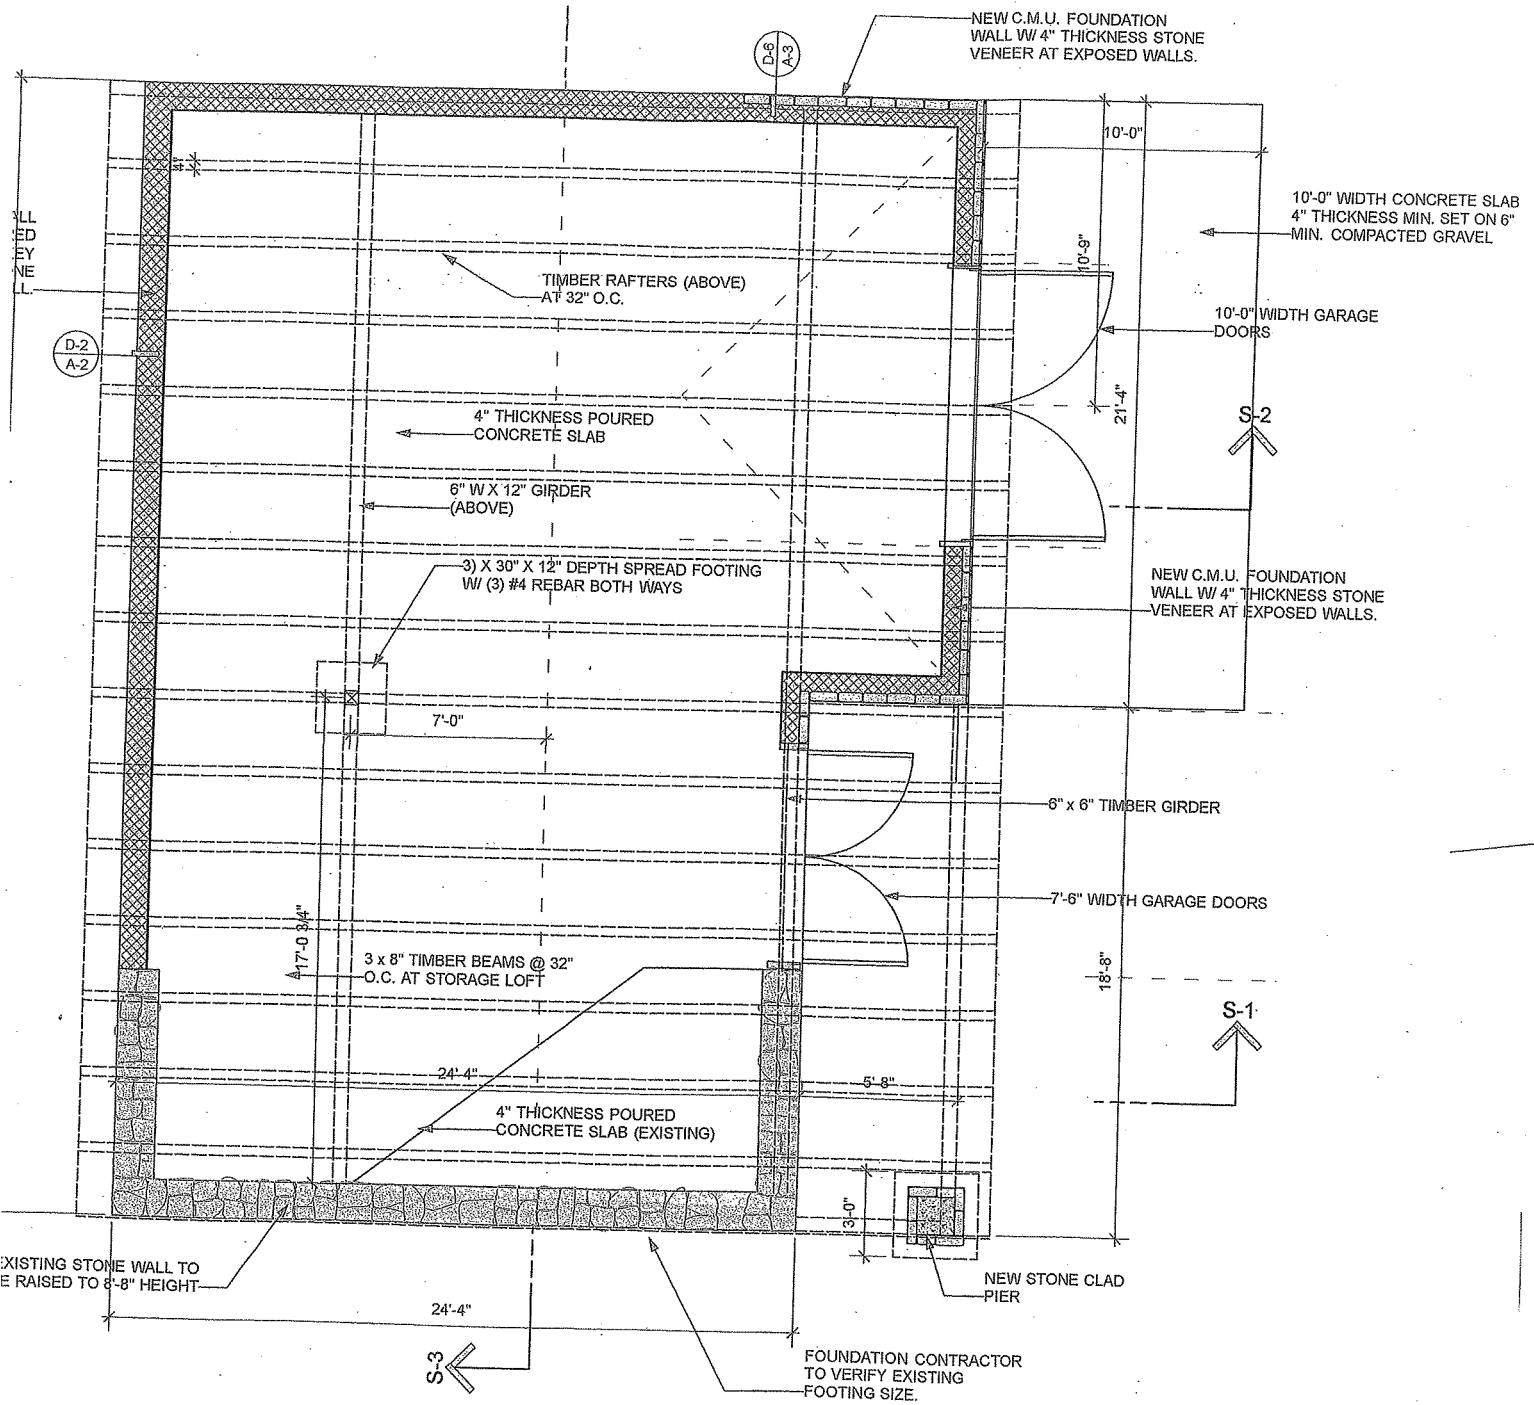

# PROPOSED FLOOR PLAN

Scale: 1/4" = 1'-0"