

Full Size Site Plans

are available for viewing at the



Zoning Board of Appeals

Office located at


308 Gardnertown Road

Newburgh, NY


845-566-4901

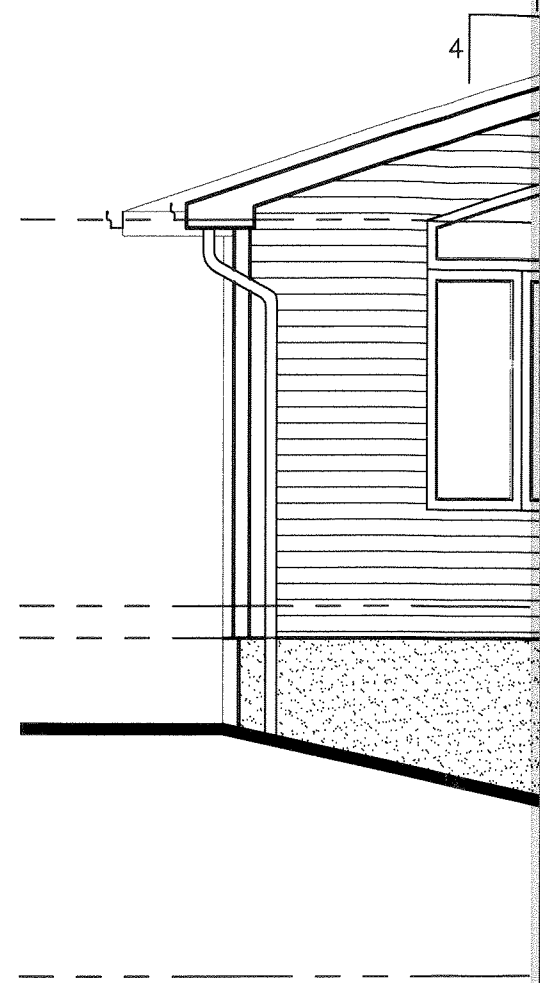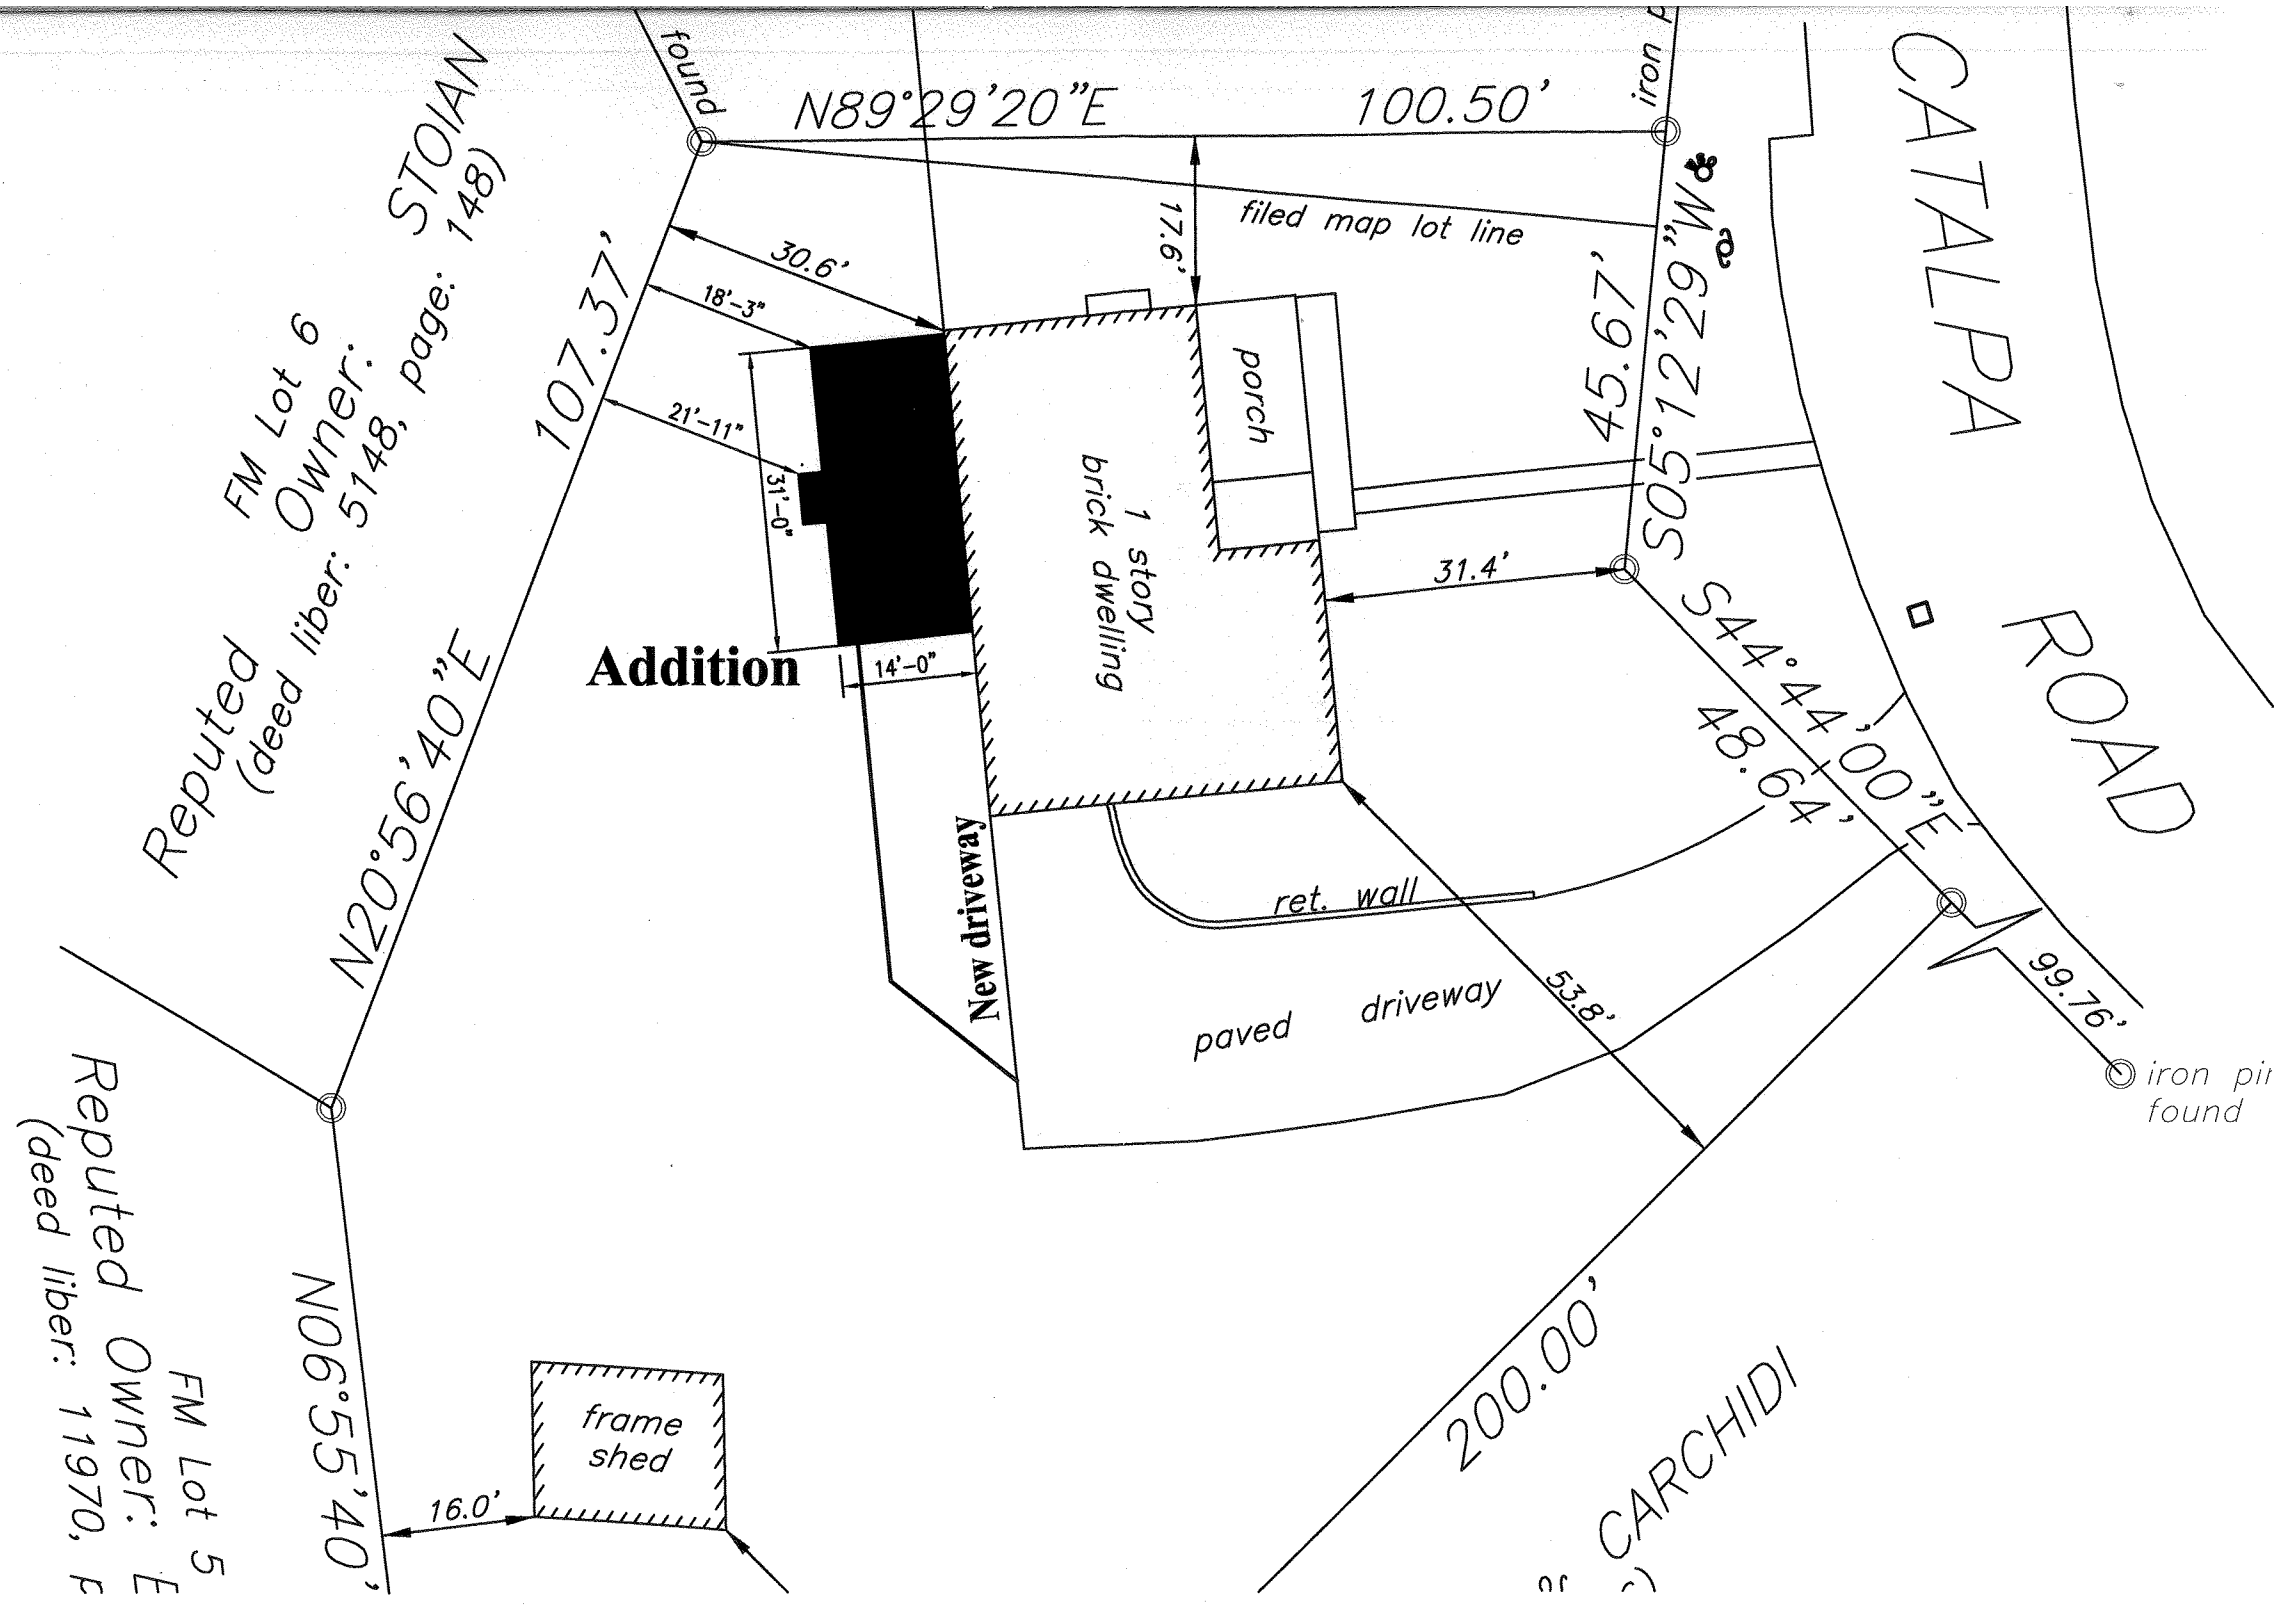

1 Site Plan
A2 Scale: 1"=20'-0"

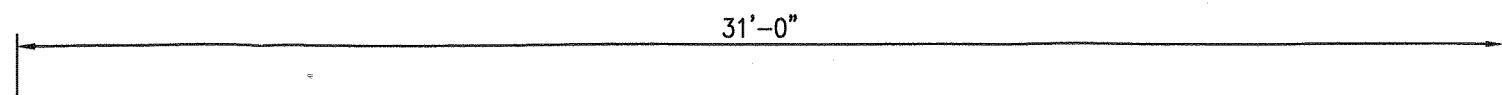

kimate location
 sting septic

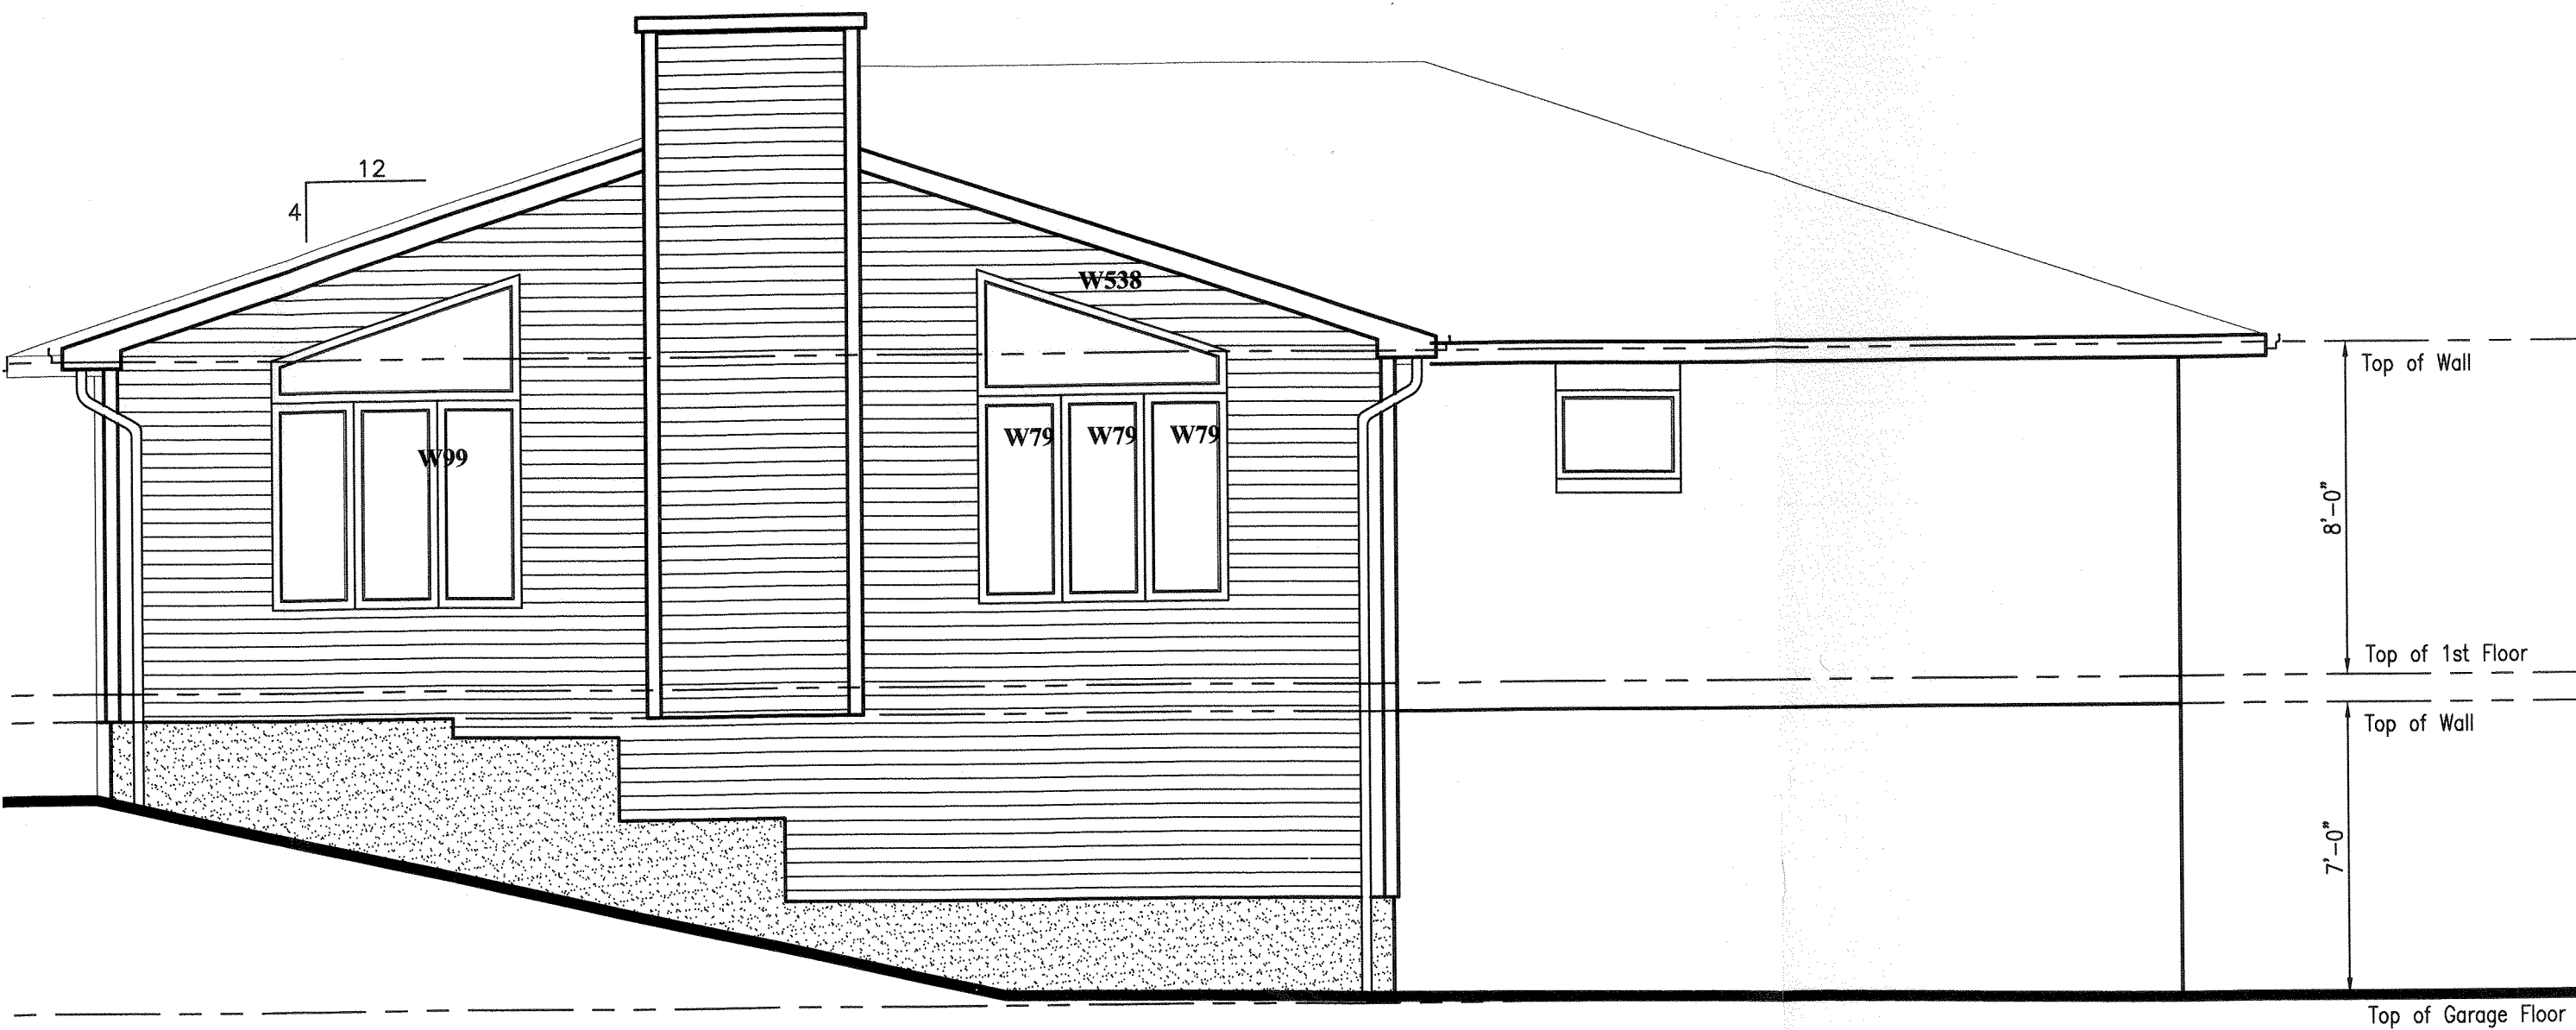

2 Rear Elevation
A2 Scale: 1/4"=1'-0"

Design,
 6 Ol
 Ne
 F
 ajcoppo




LIC

31'-0"

tion
;

n
y
e

36'-11"

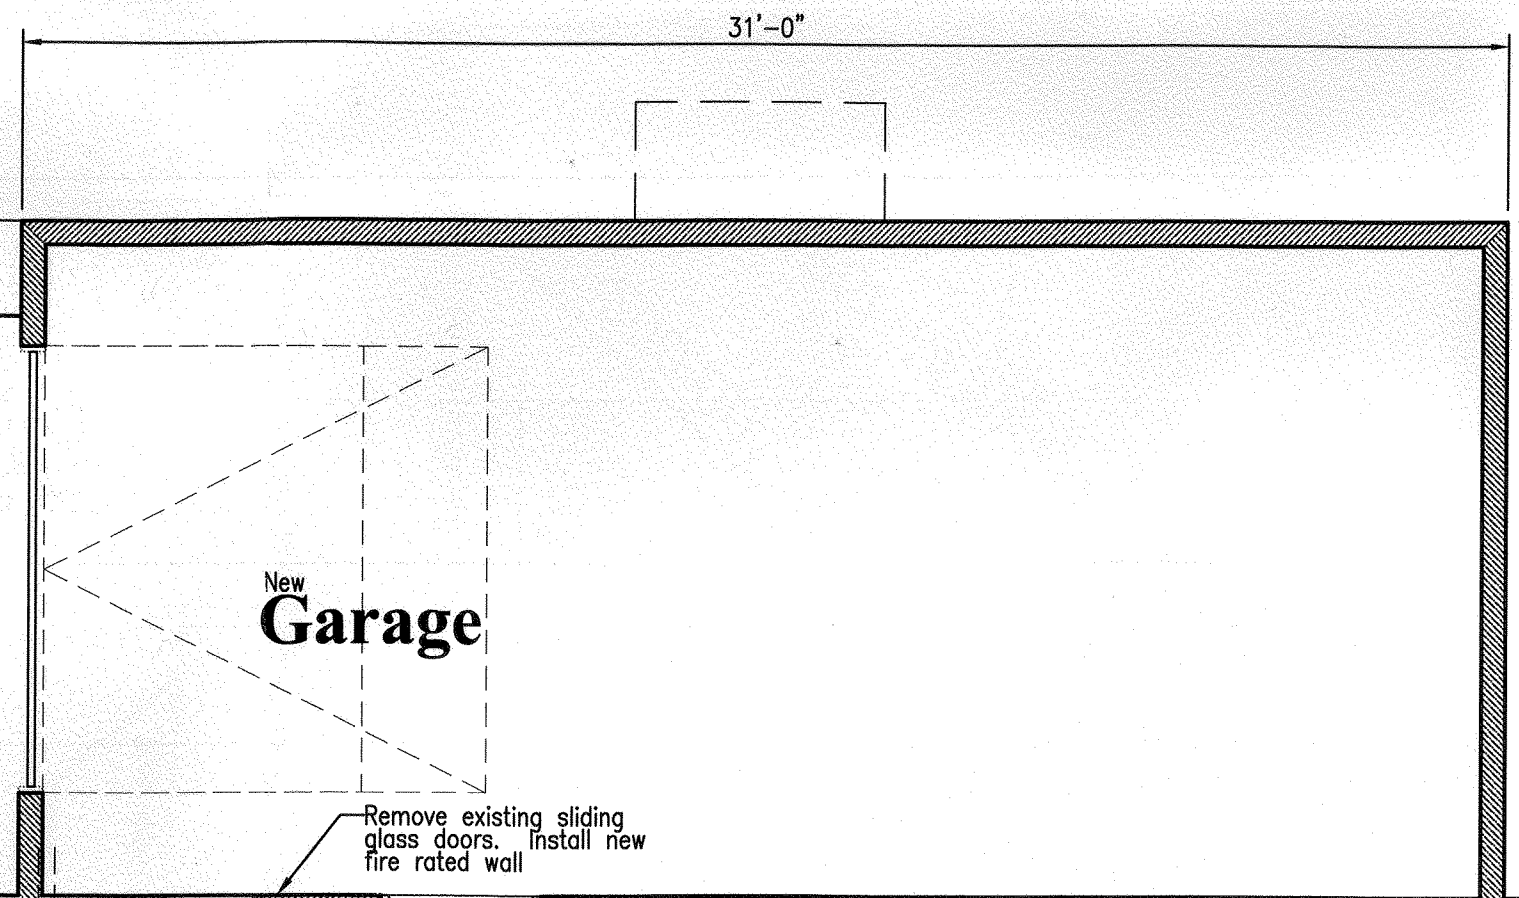


14'-0"

31'-0"

New
Garage

Remove existing sliding
glass doors. Install new
fire rated wall

14'-0"

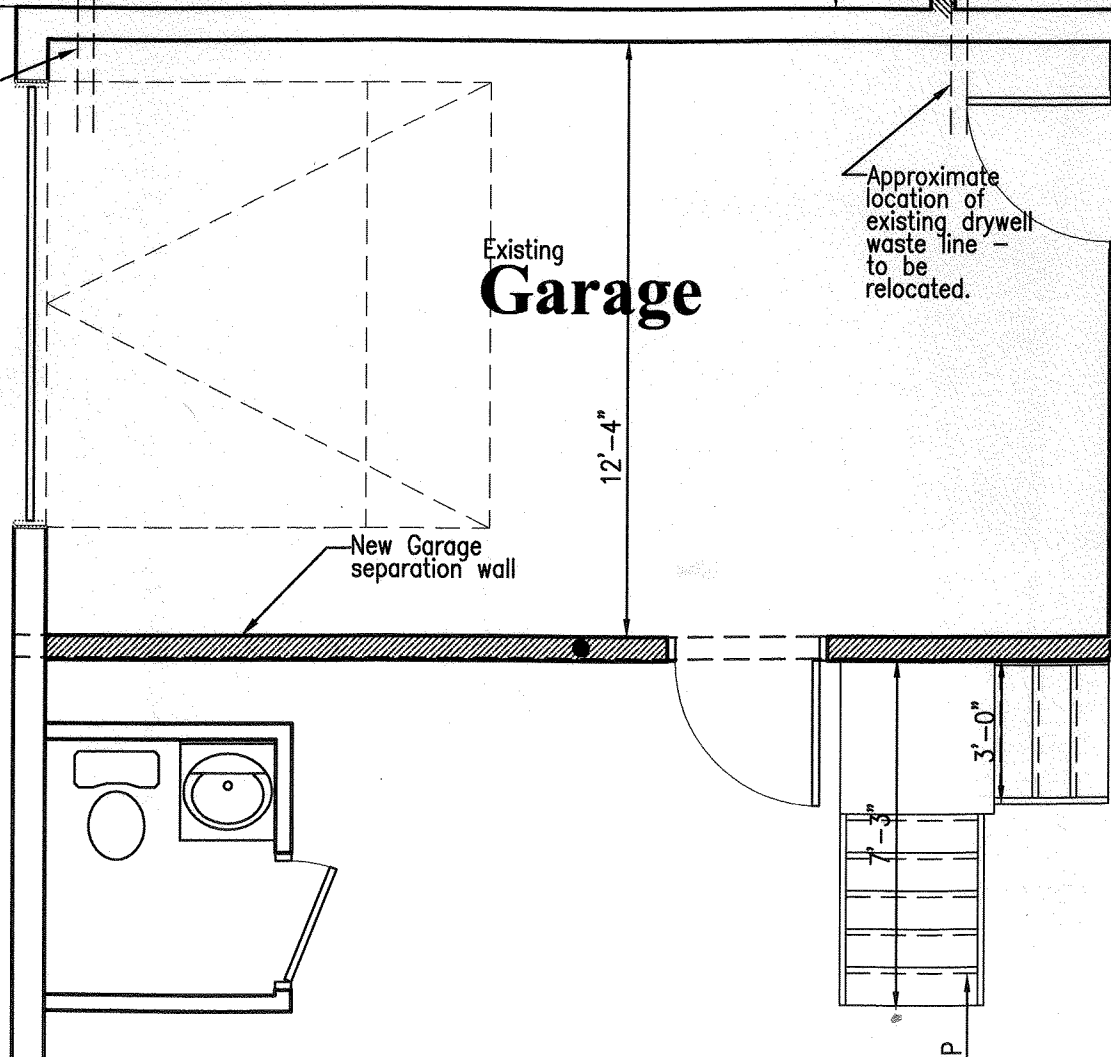

Existing
Garage

Approximate
location of
existing drywell
waste line -
to be
relocated.

Laundry

DRYER

WASHER

UTILITY
SINK

New Garage
separation wall

3'-0"

12'-4"

7'-2"

Bedroom

11'-6"


18'-1"

Install new
egress
windows

26'-6"


12'-7"

36'-11"

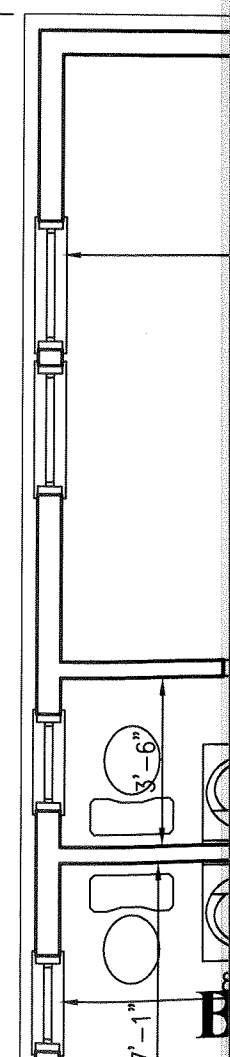



3'-6"

7'-1"

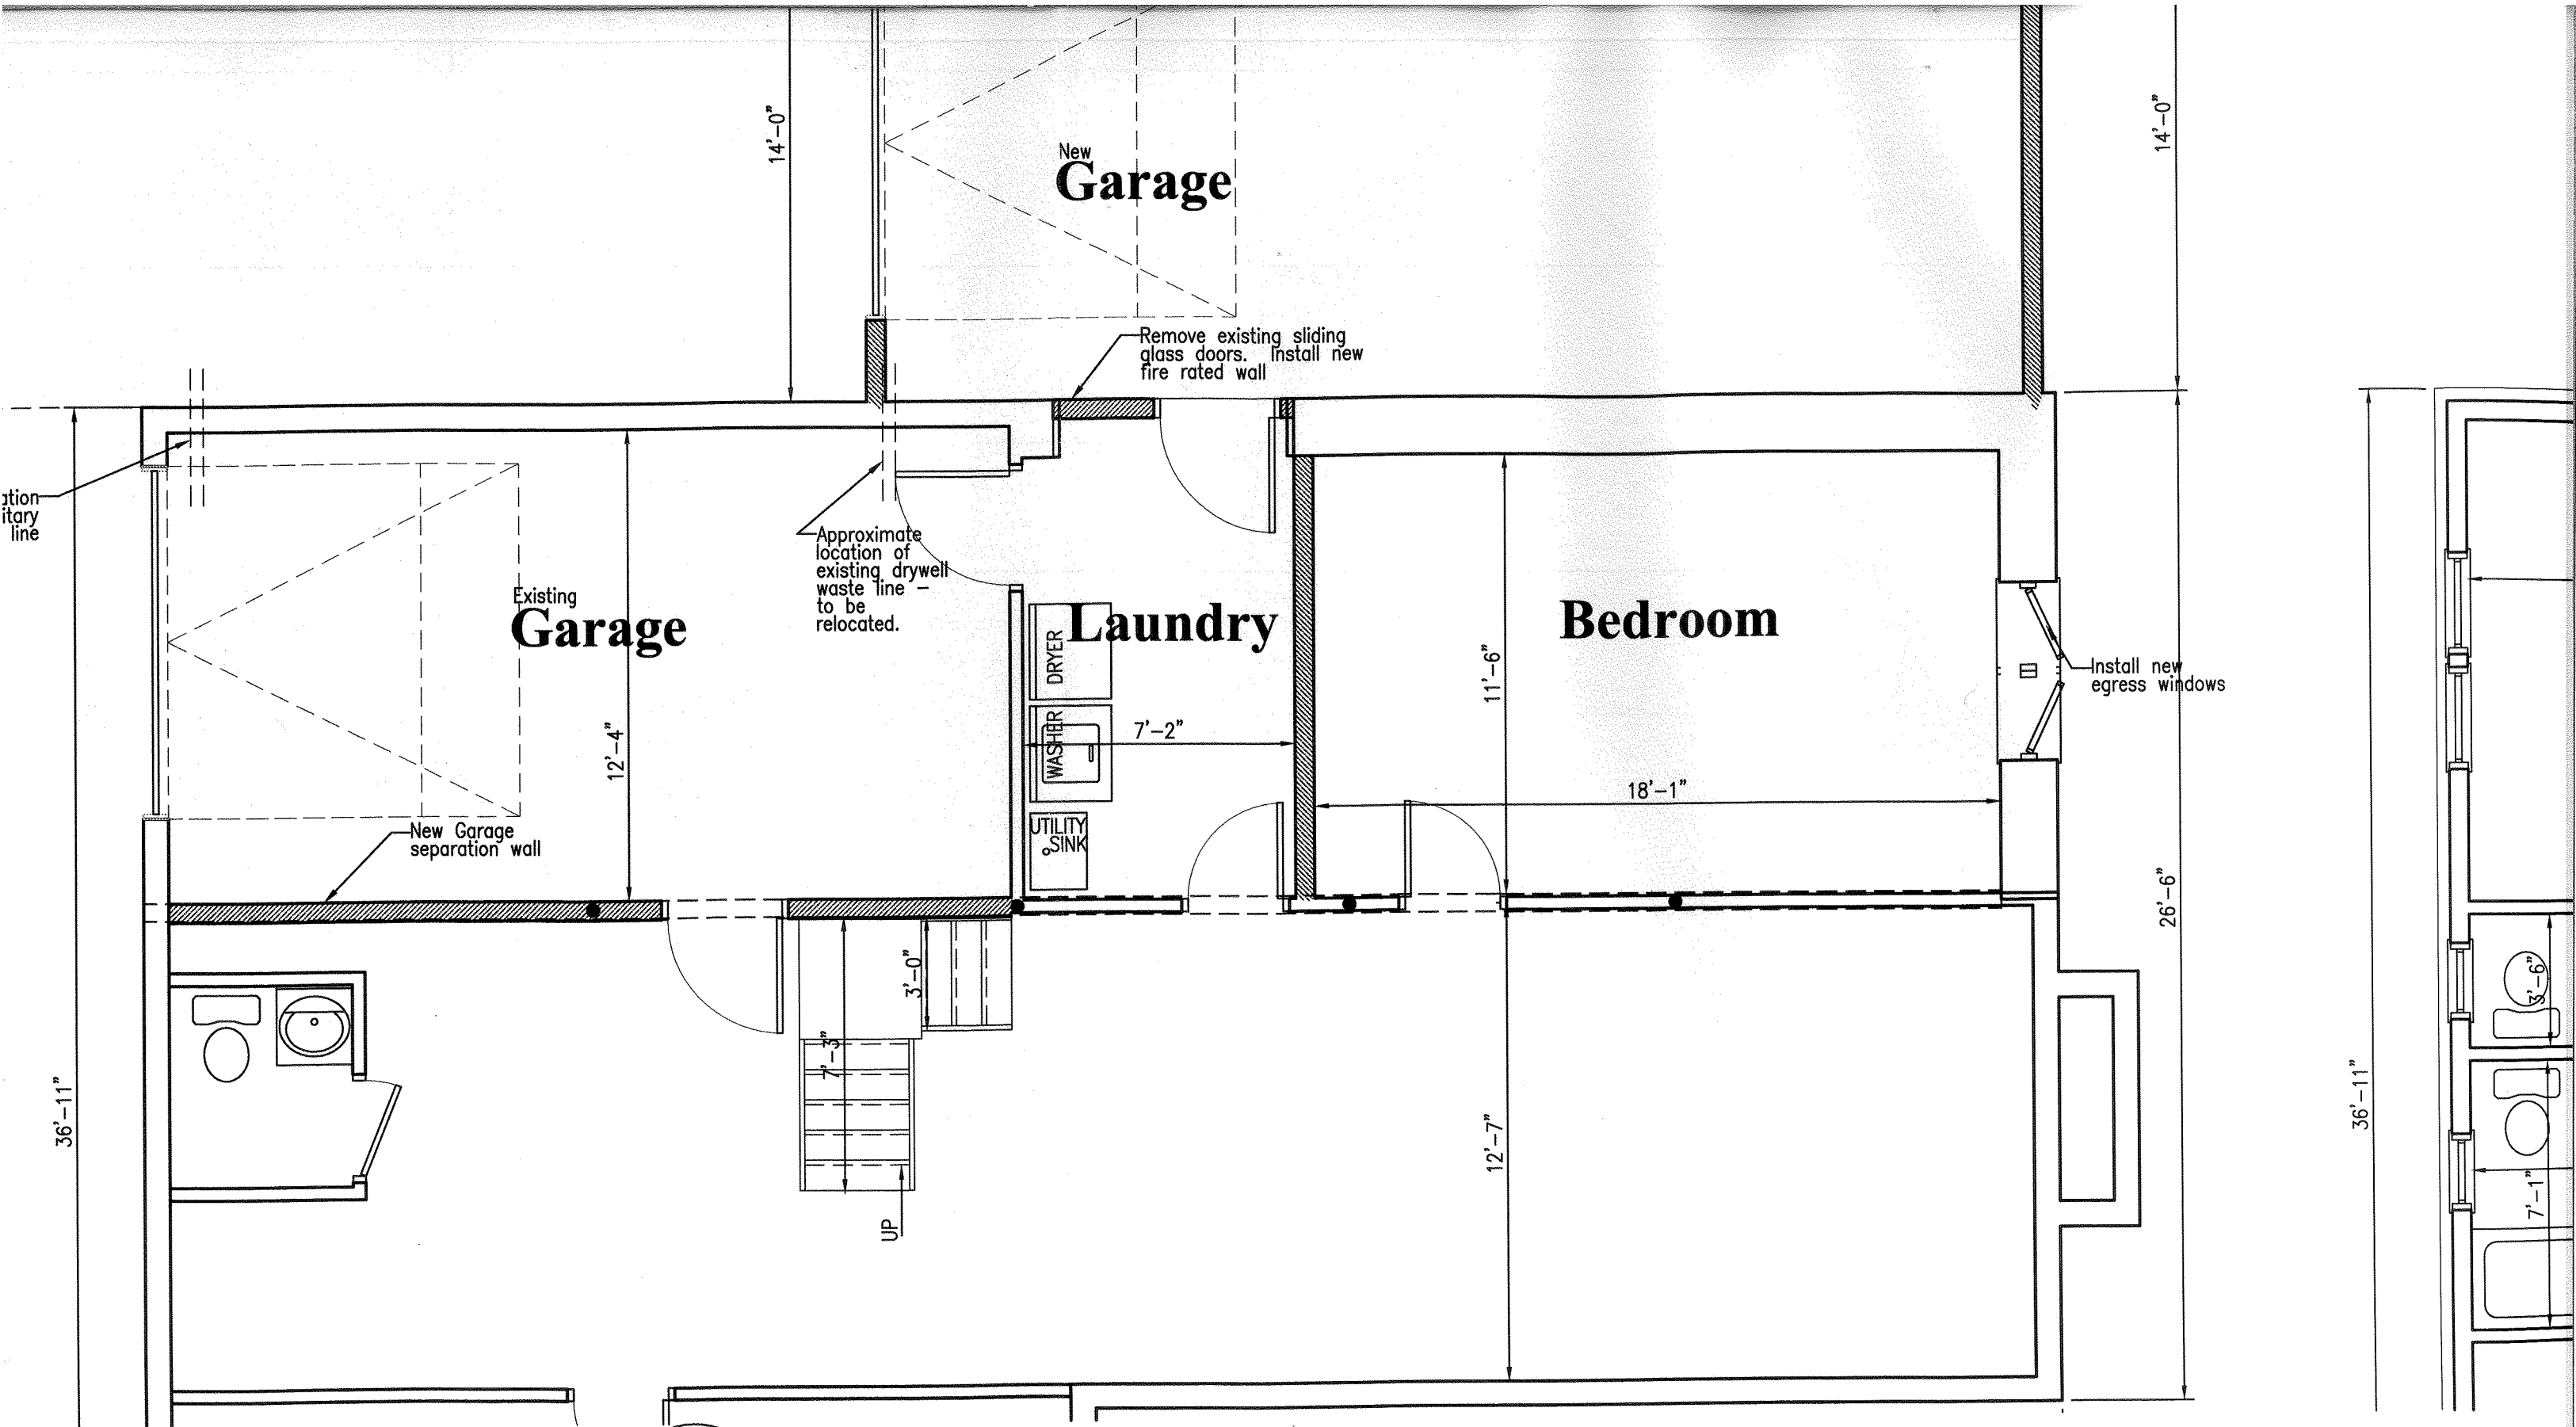

3 **Basement Plan**
A2 Scale: 1/4"=1'-0"

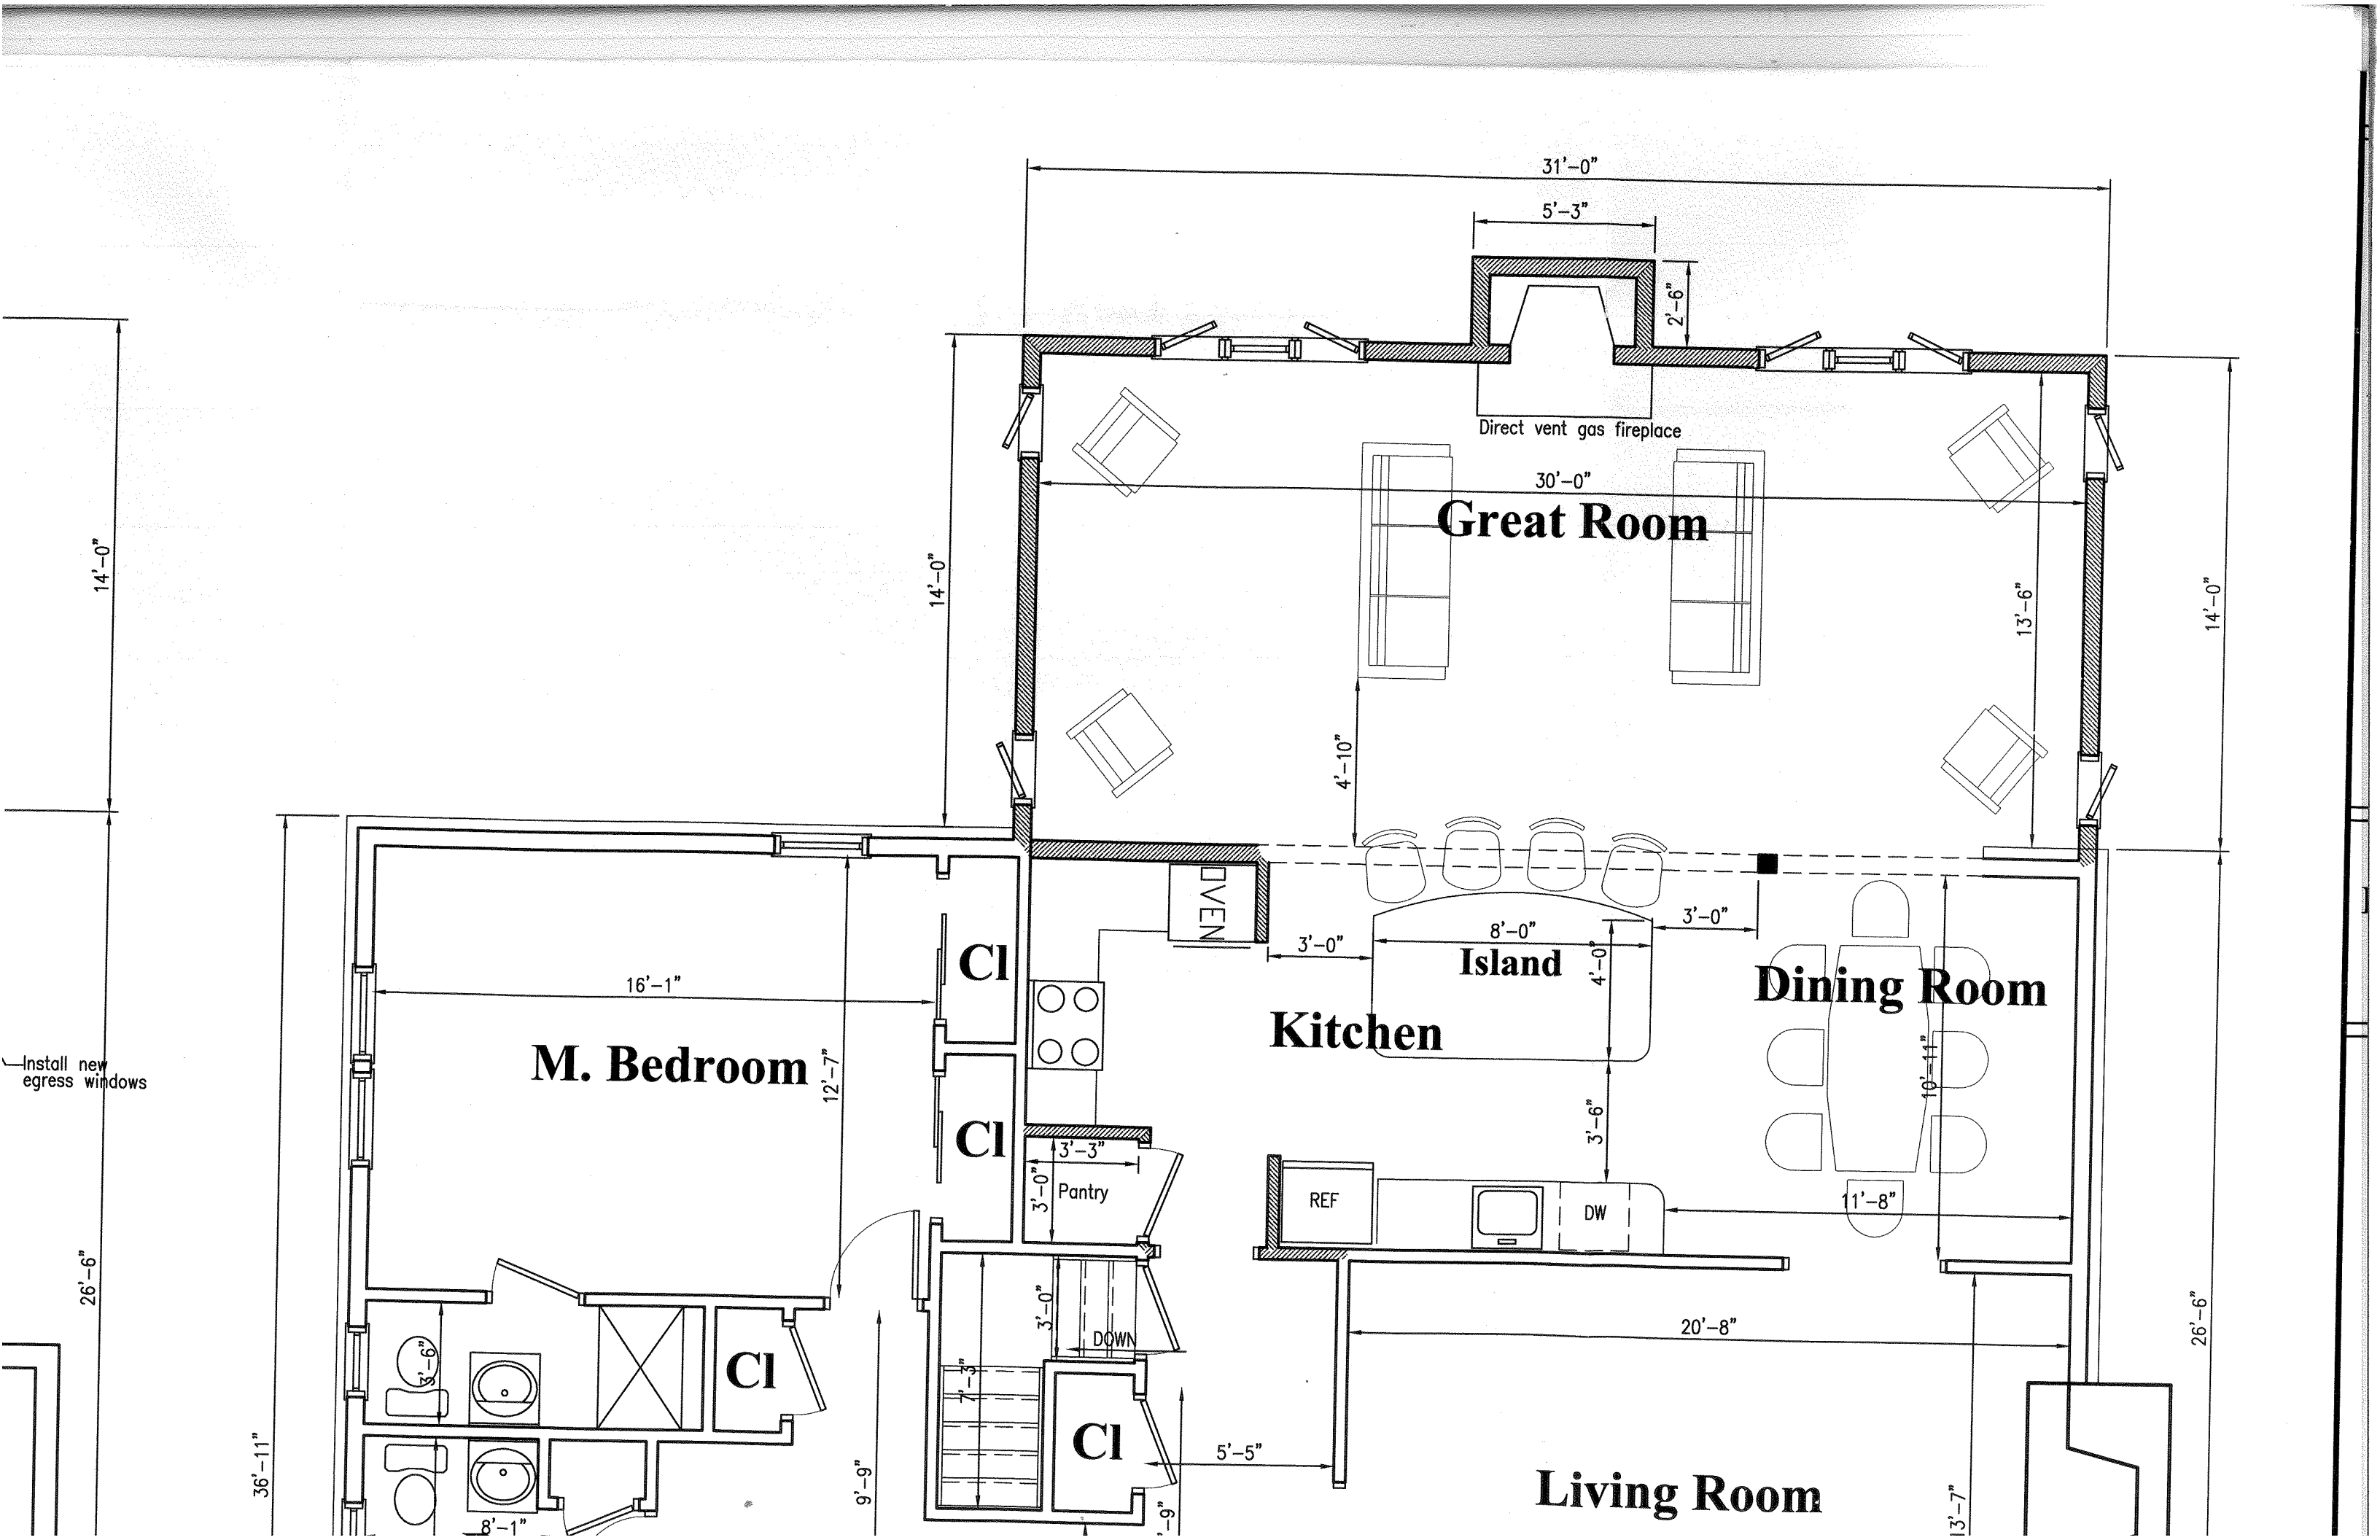

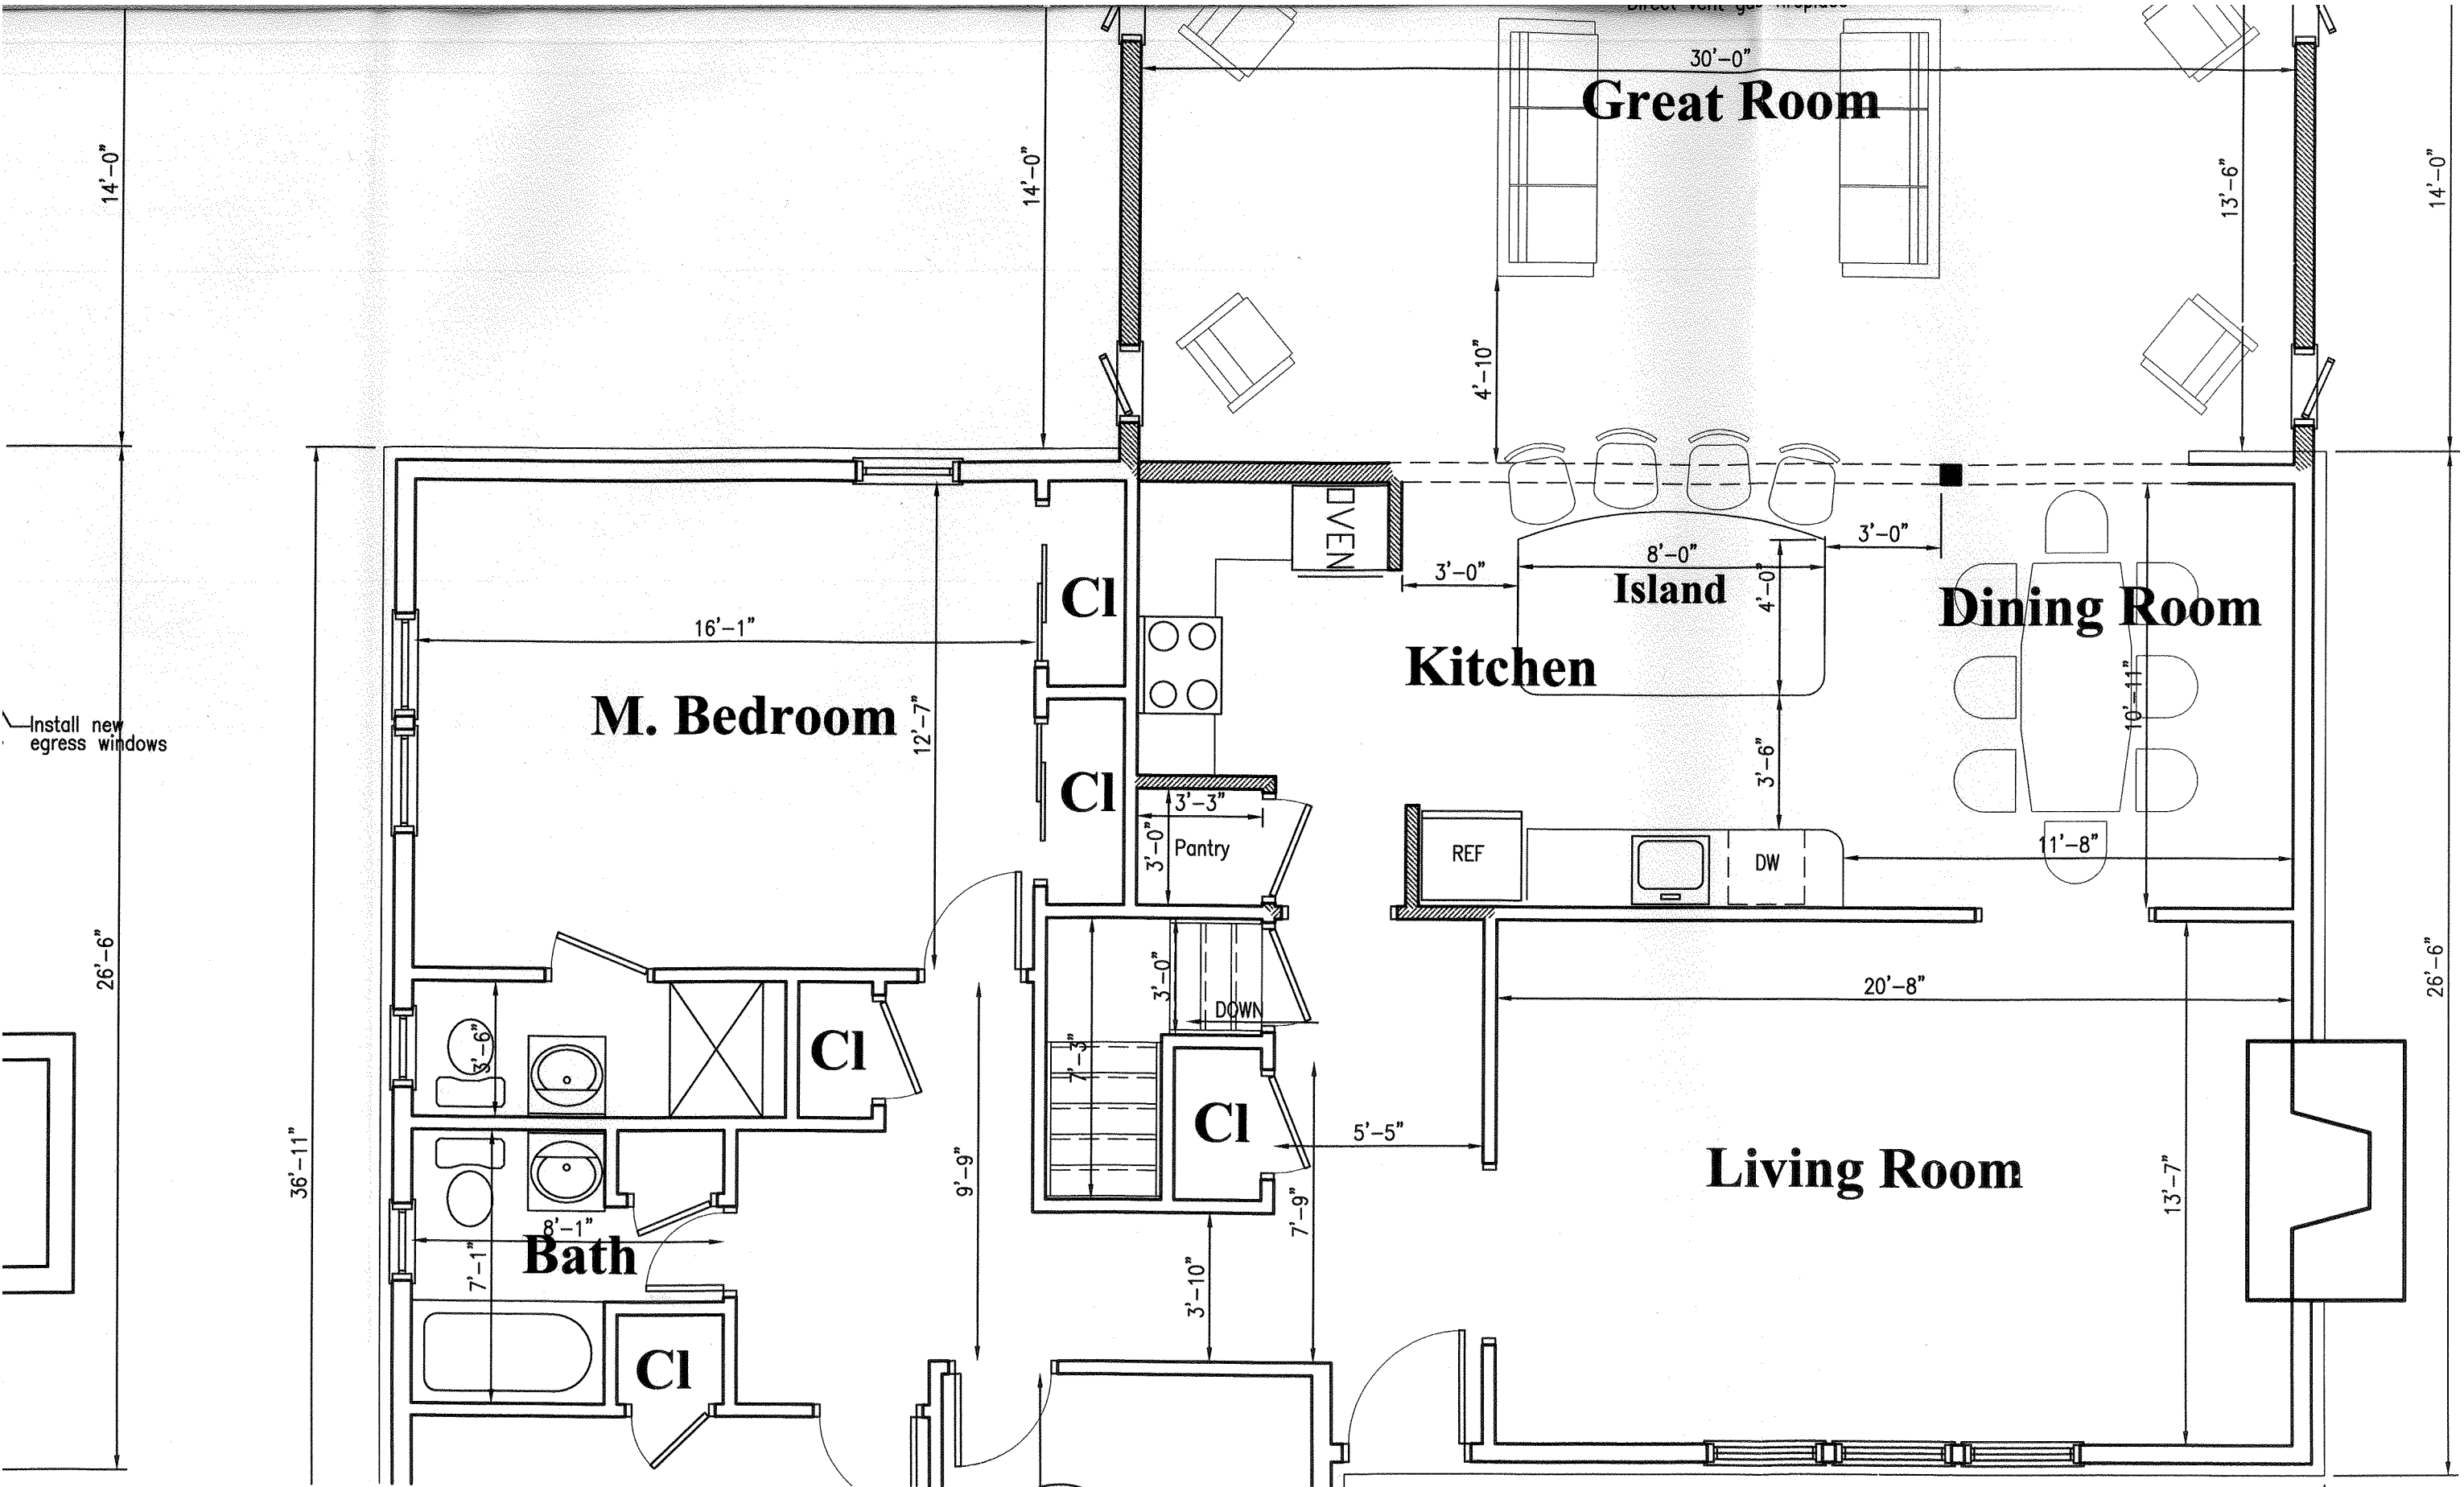

4 1st Floor Plan 571 SF Addition
A2 Scale: 1/4"=1'-0"