


PROPOSED (1) STORY, 64 S.F.
BATHROOM ADDITION.

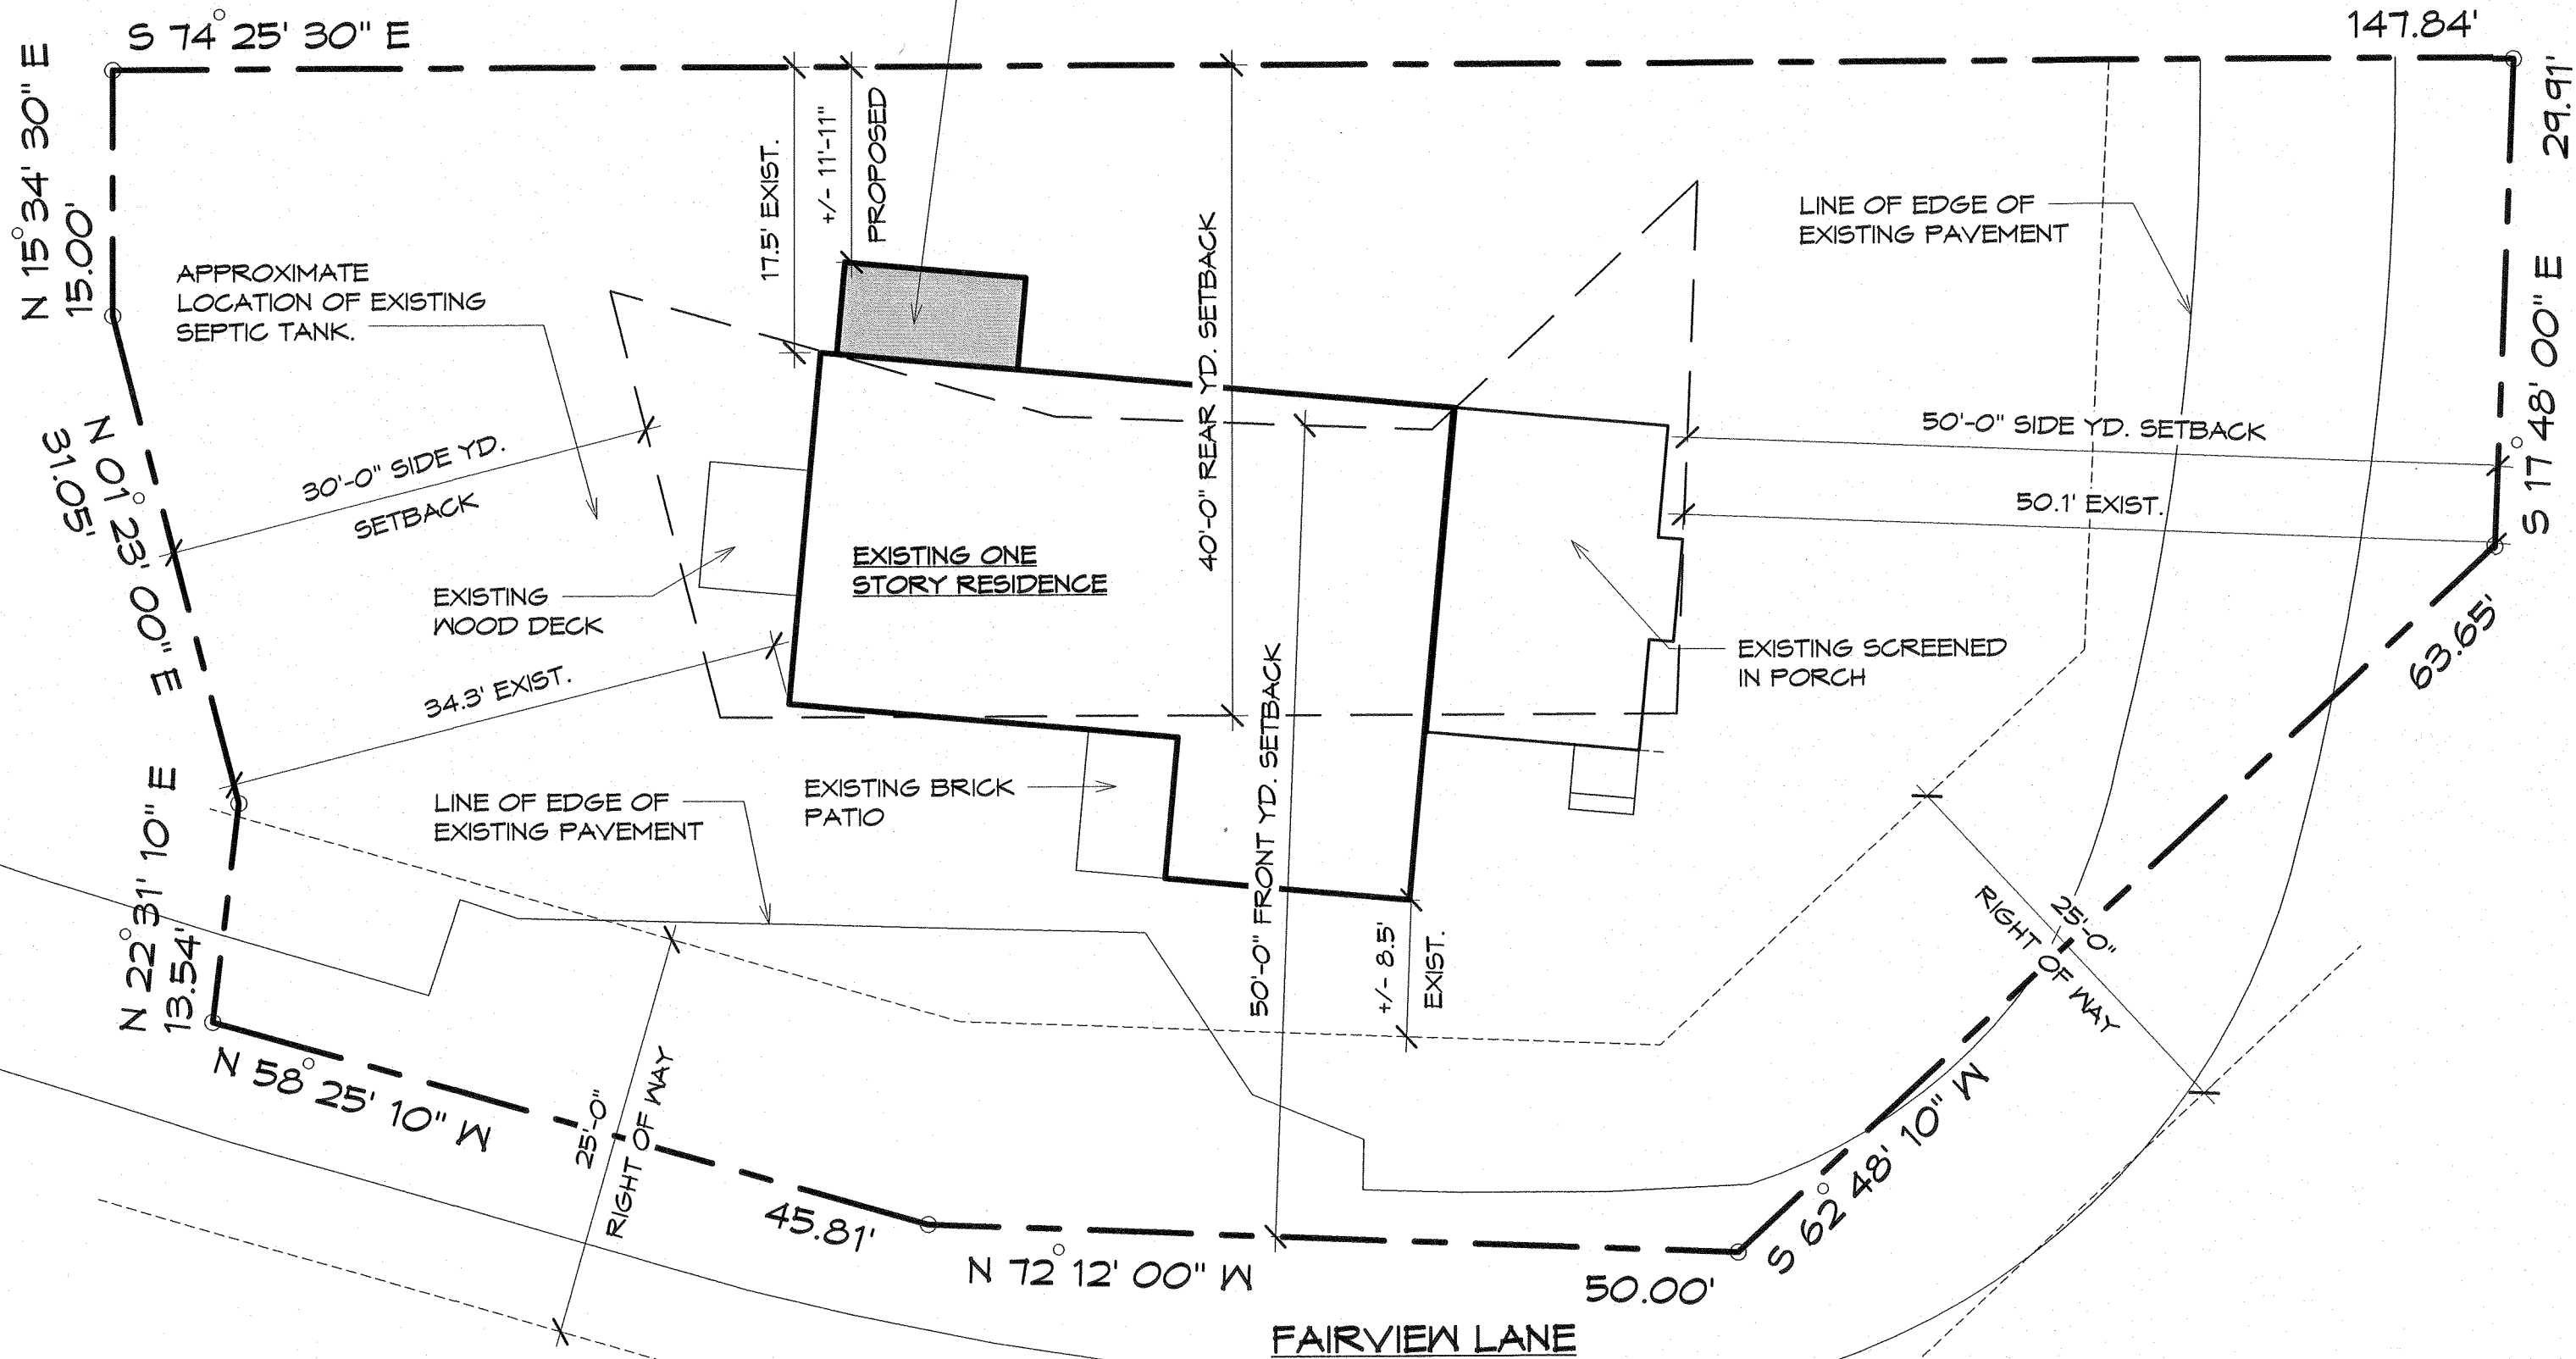

1
SP-1
1" = 10'-0"

SITE PLAN