


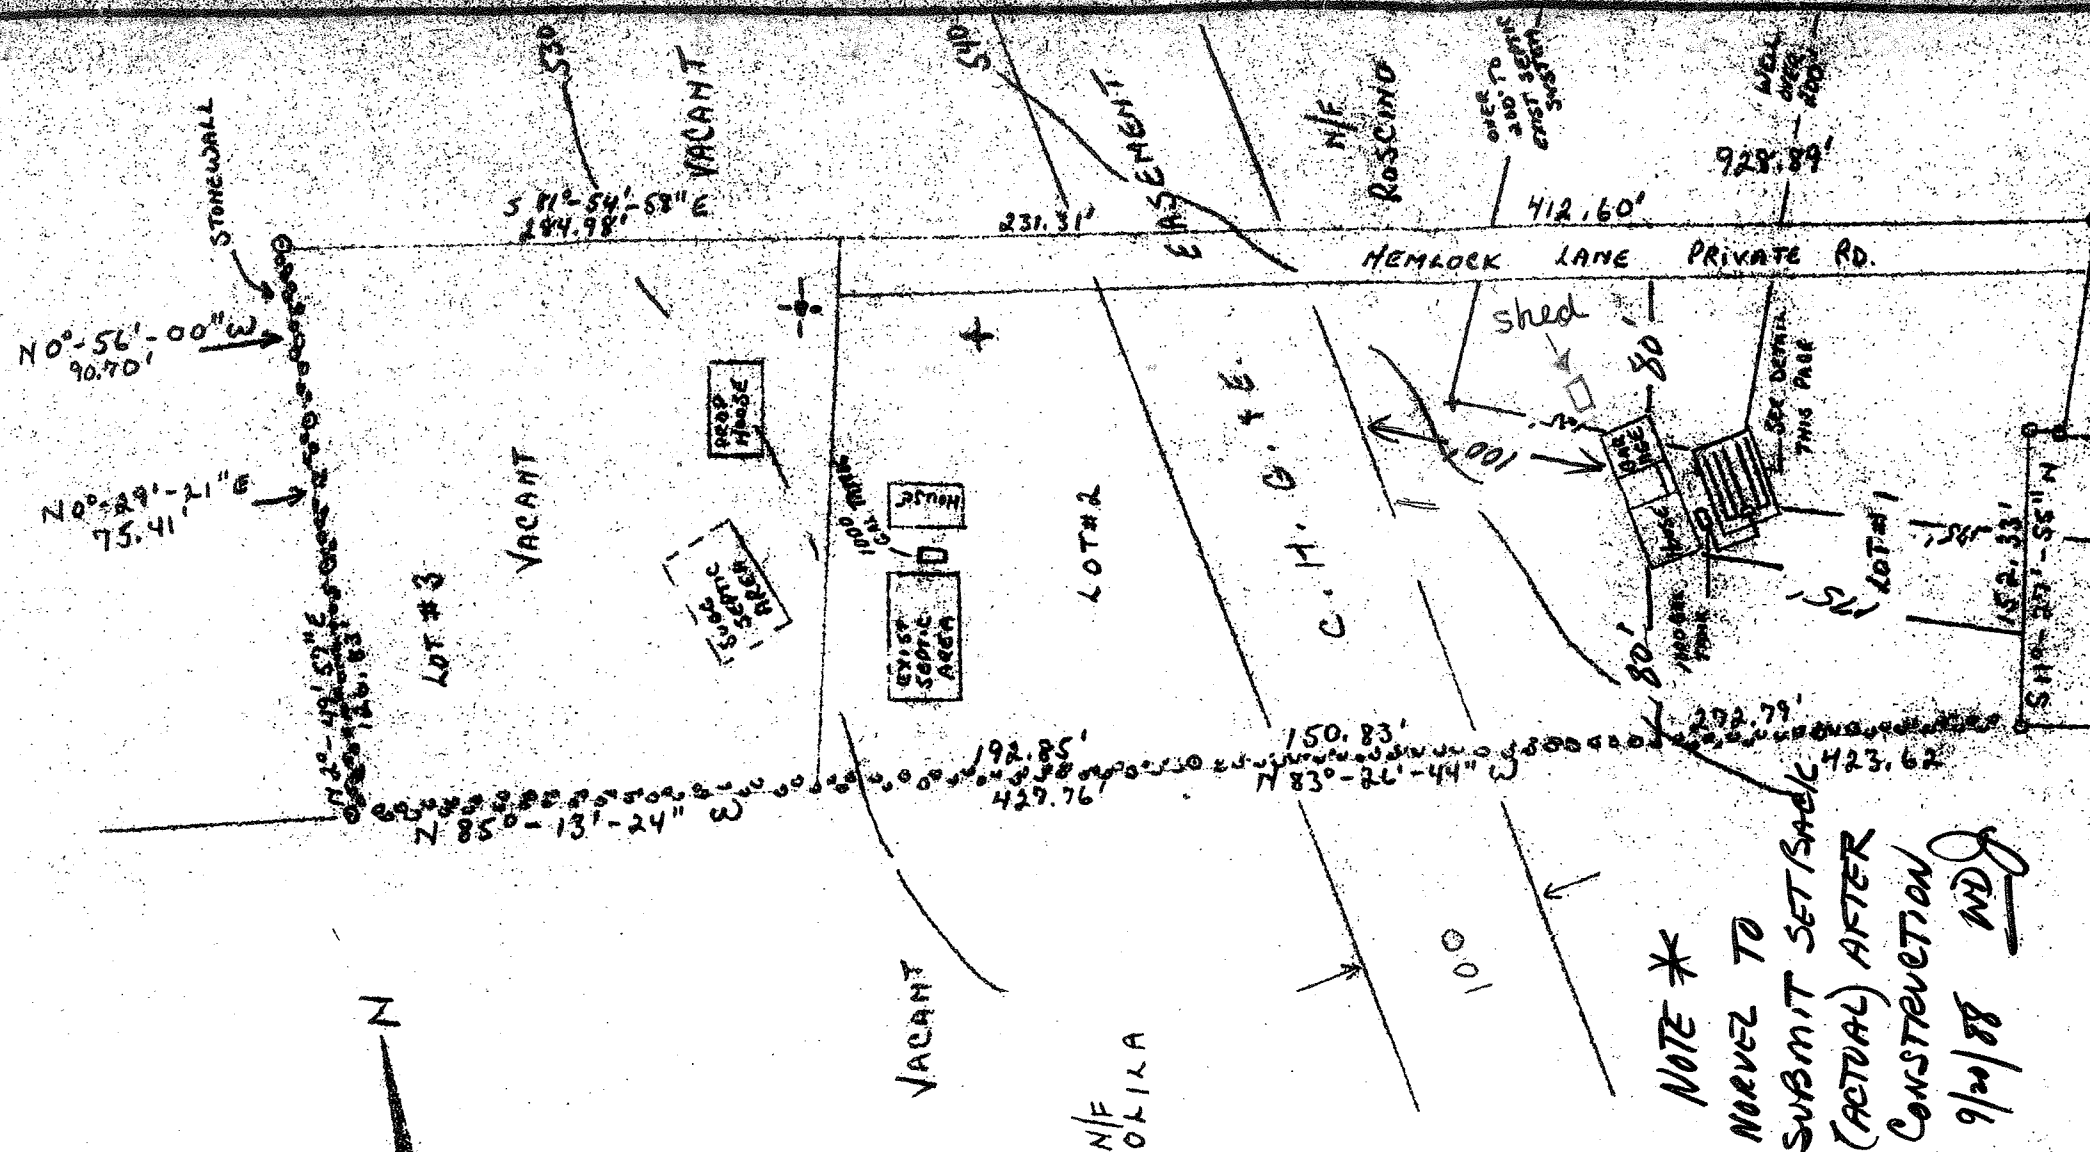

Charles P. Walczak
4 Five Oaks Drive
Newburgh, N.Y. 12550


UNAUTHORIZED ALTERATION OR
ADDITION TO THIS DRAWING
IS A VIOLATION OF SECTION 7209 (2)
OF THE N.Y.S. EDUCATION LAW.




DESIGN BASIS

1. NO OF BEDROOMS 3
2. DAILY FLOW 450 G.P.D.
3. SEPTIC TANK CAPACITY - 1000 GAL.
4. PERCOLATION RATE OVER ONE HOUR
5. USE OF 3 BEDROOM FILL BED DESIGN
6. DISTRIBUTION WELL - UPGRADE - 200
DOWNGRADE - 100

CROSS SECTION
NO SCALE

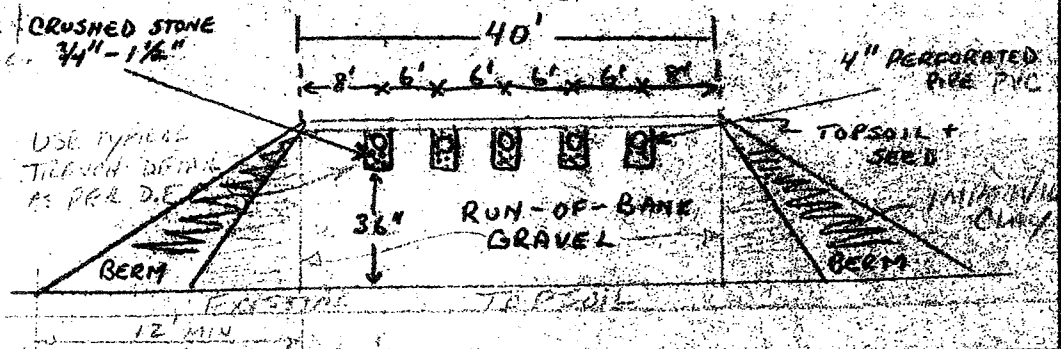

NOTE *
NORVELL TO
SUBMIT SETBACK
(ACTUAL) AFTER
CONSTRUCTION
9/20/88 WDJ

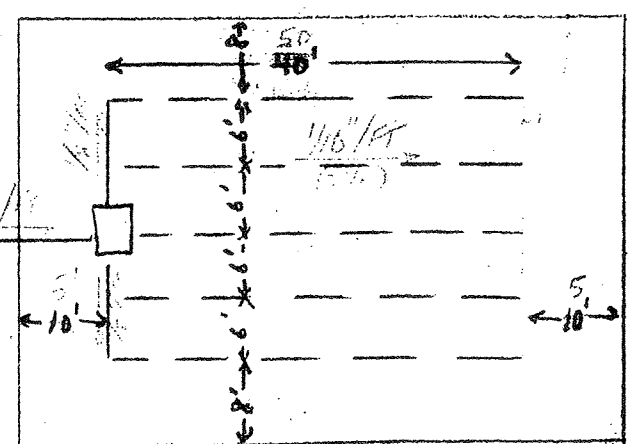

THREE BEDROOM DESIGN

5 LATERALS @ 40' = 200 L.F.
250

SCALE: 1" = 100'	APPROVED BY:	DRAWN BY WEN
DATE: 8-20-88		REVISED
SANITARY DISPOSAL DESIGN		DRAWING NUMBER