


F. M. No. 10231

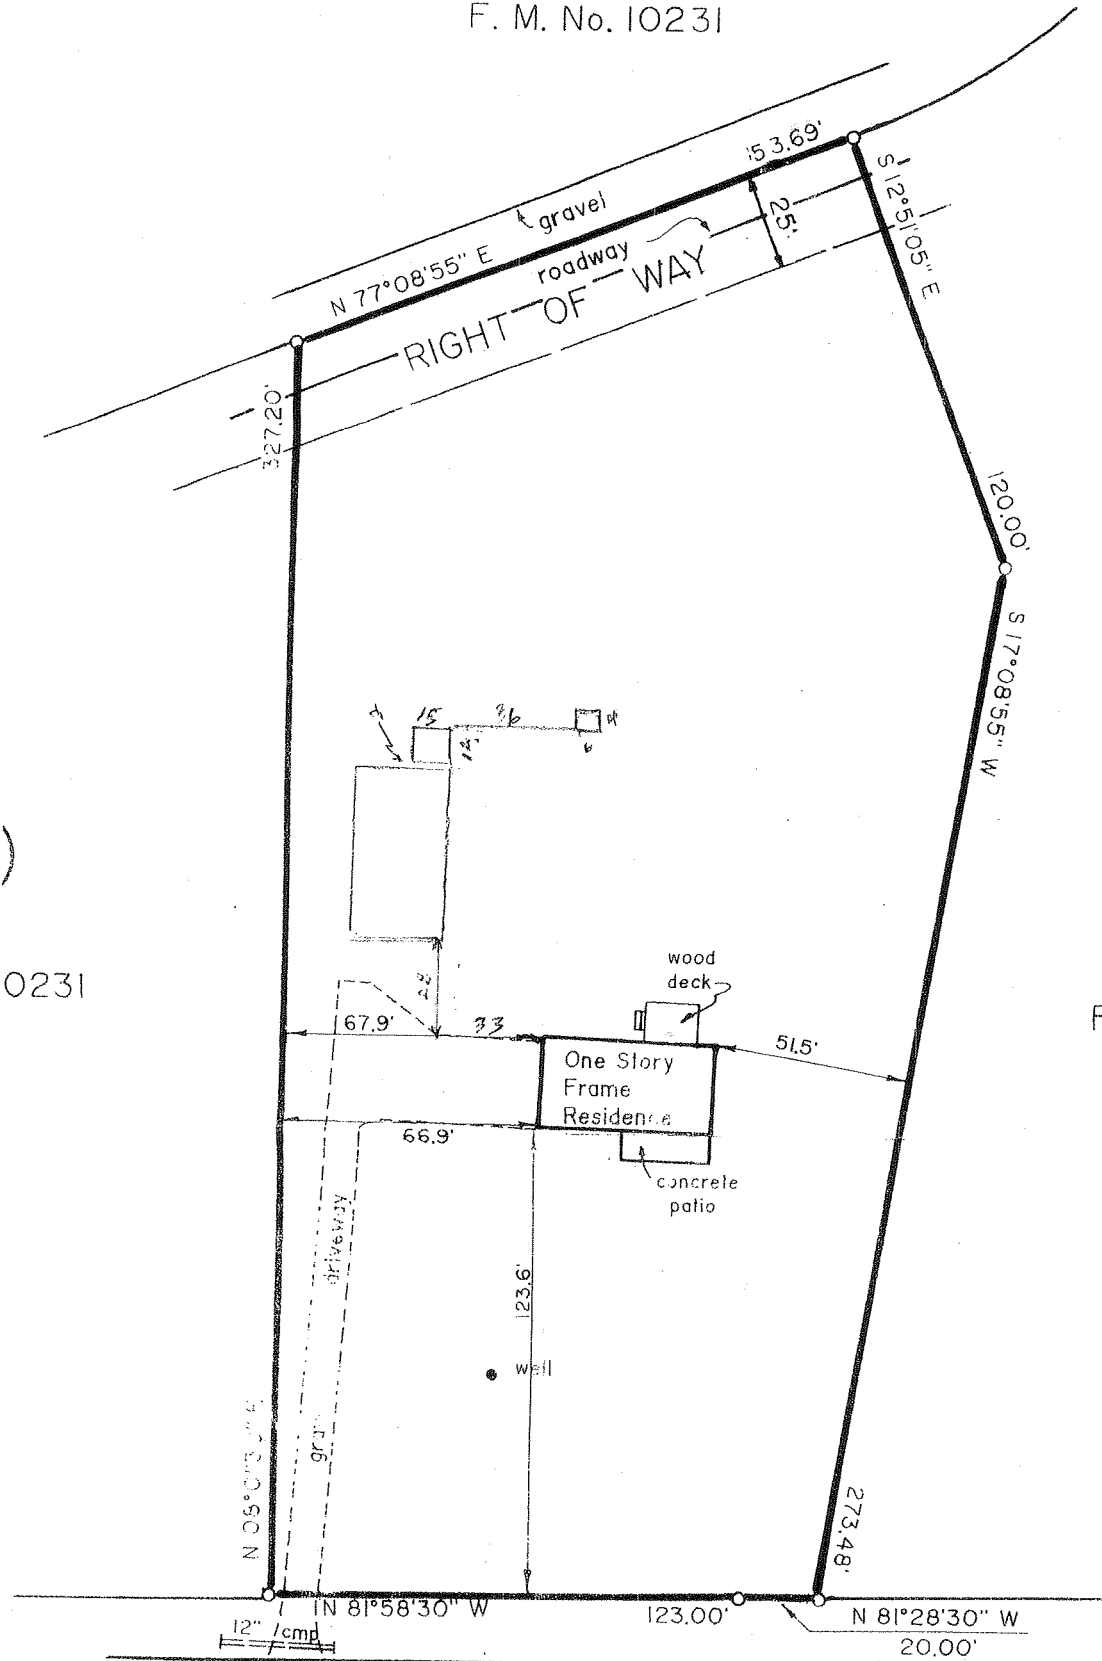

0231



F. M. No. 9157

PROSPECT HILL ROAD

(asphaltic concrete)

and existing monumentation.
right of ways that are
may show.
of 10 as shown and