



STS BUILDING SIGNS (135 SF)

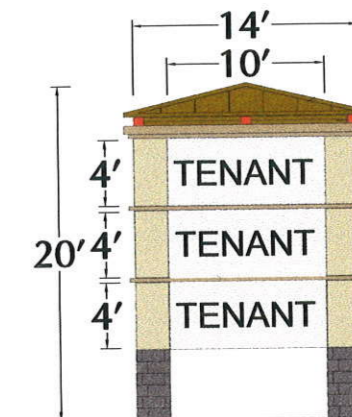


SHOPPING CENTER PYLON SIGN (120 SF PER FACE, 240 SF TOTAL)

15'
4' TENANT
CREDIT UNION/BANK BUILDING SIGN (60 SF)

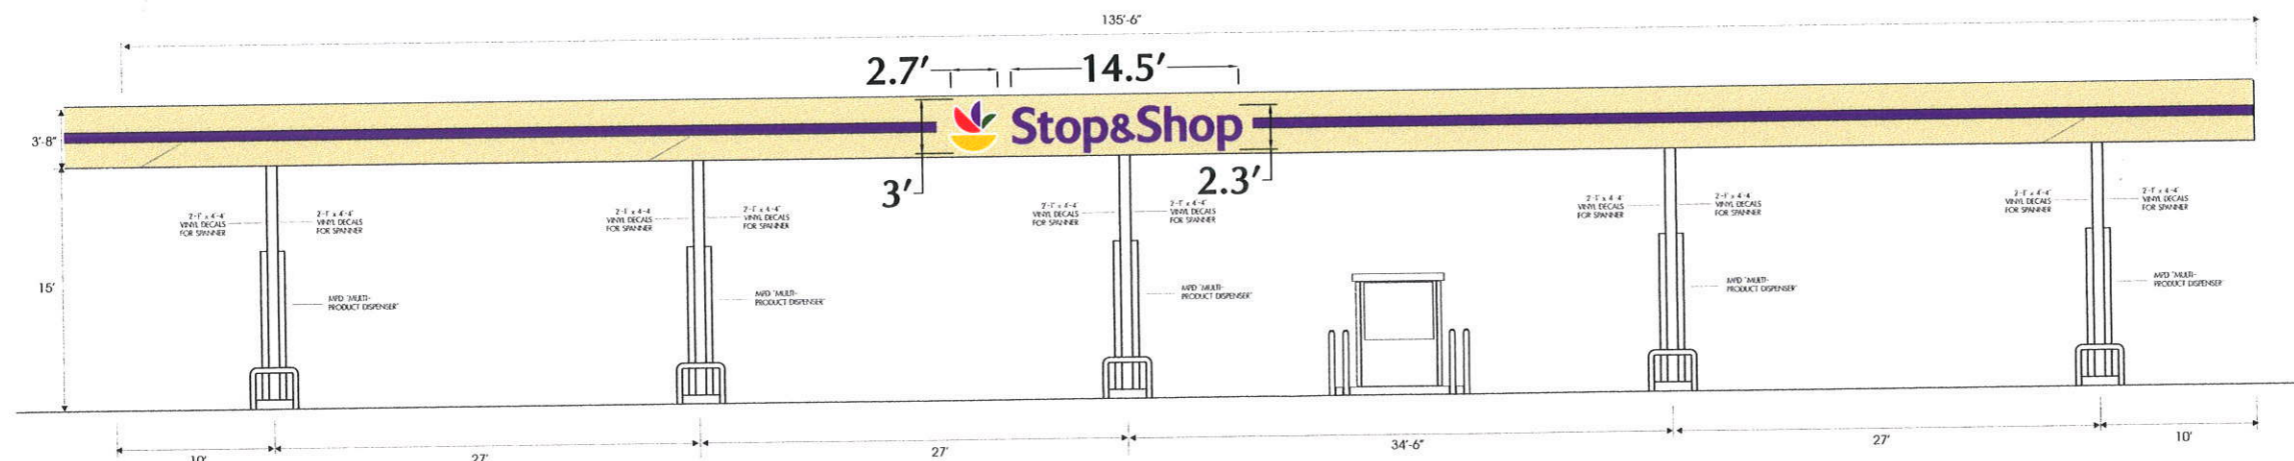

PROPOSED FRONT AND REAR SIGNAGE ELEVATIONS
STOP & SHOP BUILDING SIGN (85 SF COMBINED FRONT & BACK)

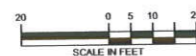

Date	Description	No.
Revisions		

LANGAN
ENGINEERING & ENVIRONMENTAL SERVICES
555 Long Wharf Drive
New Haven, CT 06511-6107
P: 203.562.5771 F: 203.789.6142
www.langan.com
NEW JERSEY PENNSYLVANIA NEW YORK CONNECTICUT FLORIDA
NEVADA VIRGINIA CALIFORNIA

Project
ROUTE 300 CENTER
1413 UNION AVENUE
NEWBURGH NEW YORK

Drawing Title
SIGNAGE PLAN

Project No. **140059701**
Date **4/12**
Scale
Drn. By **MWC**
Chk'd. By **TSO**

Drawing No.
SIGN EXHIBIT