

carol pauli <carol.pauli@gmail.com>

200 Oak Street Temporary Service Relocation

1 message

Jason Puckett <JPuckett@cenhud.com>

Tue, Jun 23, 2015 at 11:06 AM

To: "carol.pauli@gmail.com" <carol.pauli@gmail.com>

Cc: "jstinson@wagnertech.com" <jstinson@wagnertech.com>

Carol,

Per our conversation, attached is a sketch of the proposed plan to temporary relocate the overhead service to 200 Oak Street in Newburgh. We are providing this sketch to illustrate our plan to relocate the wires during the construction of the Accessory Building on you property.

If you need anything further please contact me,

Regards,

Jason A. Puckett, CPA

Estimating Supervisor

Central Hudson Gas & Electric

284 South Avenue

Poughkeepsie, NY 12601


Com: [845-583-4552](tel:845-583-4552)


Cell: [845-264-3384](tel:845-264-3384)

jpuckett@cenhud.com

J837008.pdf
48K

Zoning Board of Appeals
JUN 23 2015
 Town of Newburgh

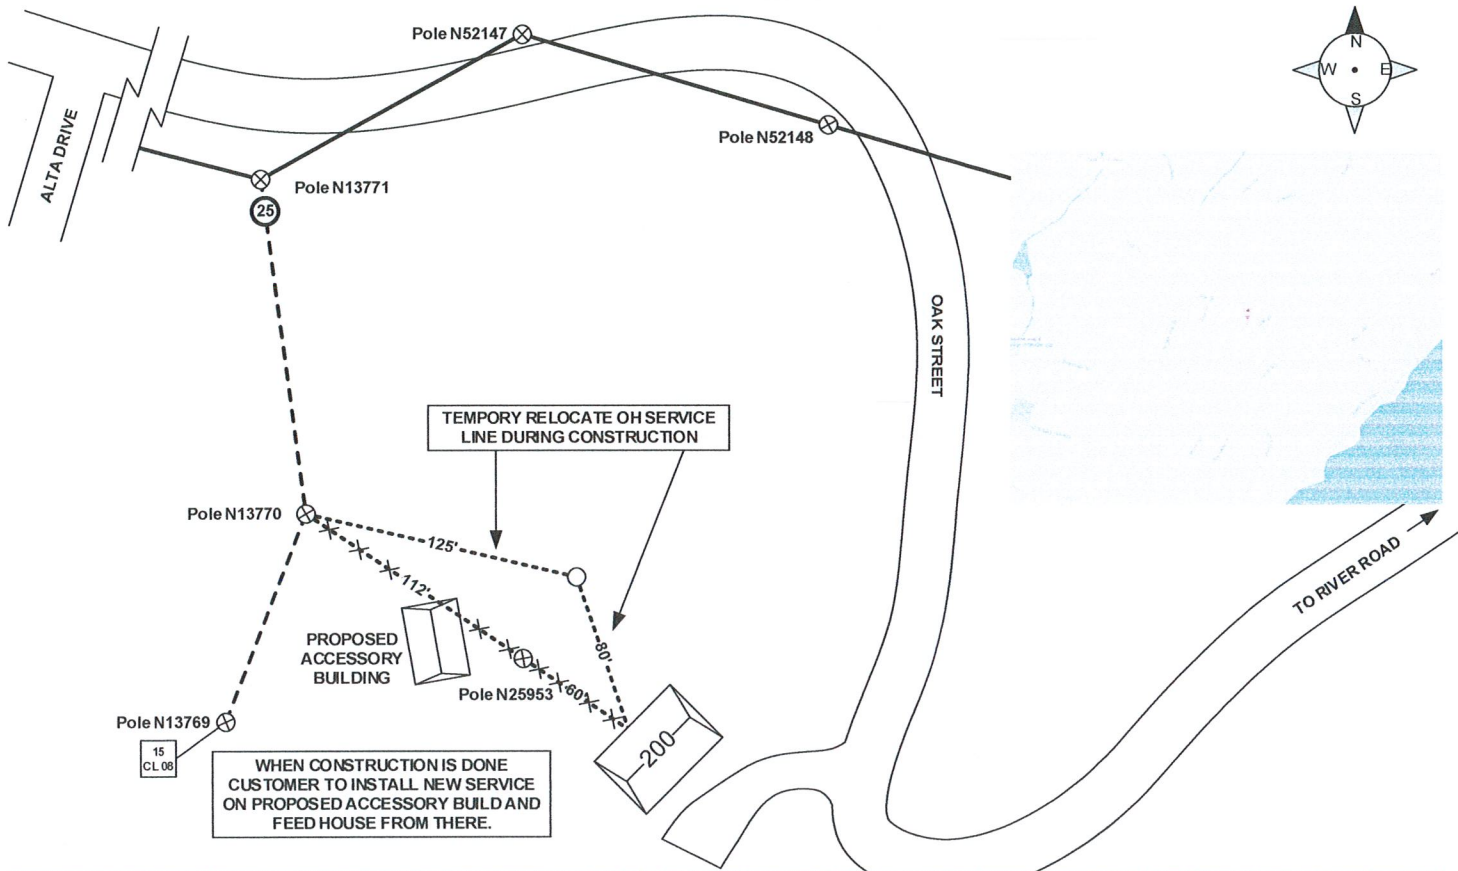

| | | | | |
|---|----------------|-----------|-----------------|------------------|
|  | SCALE | N/A | DATE | 06/22/15 |
| | CH W/O NO. | NA | LOG NO. | J8-37008 |
| TEMPARY RELOCATE OH SERVICE FOR CONSTRUCTION OF ACCESSORY BUILDING 200 OAK STREET, NEWBURGH (PD 032) CAROL HUDELSON | WTSI PROJ. NO. | N150526 | DIVISION | Newburgh |
| | WTSI WO.NO. | J8-37008 | REV | |
| | DRAWN | J Stinson | | |
| | CIRCUIT | 5001 | PHONE PROPOSAL: | NA |
| | VOLTAGE | 7.62kV | CH MAP: | Map 144 Grid D-3 |
| | FUSE POLE | N13771 | SHEET | 1 OF 1 |