

UTILITY POLE (TYP.)

OVERHEAD UTILITY LINES (TYP.)

S61°51'00"E

100.00'

N61°51'00"W

165.00'

IRON PIN SET

43.8'+/-

CITY W.L.

BITUMINOUS DRIVEWAY

53.6'+/-

IRON PIN SET

S28°09'00"W

EXISTING HEDGE ROW

25.1'+/-

21.0

27.0'+/-

ONE STORY BRICK DWELLING

CELLAR ENTRY

SEP TANK

CONC. PATIO

2.24'

10'

11'

10'

10'

Lot 31

N28°09'00"E

IRON PIN SET

CLOTHS LINE POLE

93.7'+/-

54' L-R

89.3'+/-

CAR PORT

IRON PIN SET


165.00'

100.00'


N61°51'00"W

lands now or for
BOSACK -
(Liber 12645 -
Tax -
Section 100 -

lands now or formerly
JOHNSON
ther 5732 - Page 240)
Tax Map
ack 5 - Lot 65

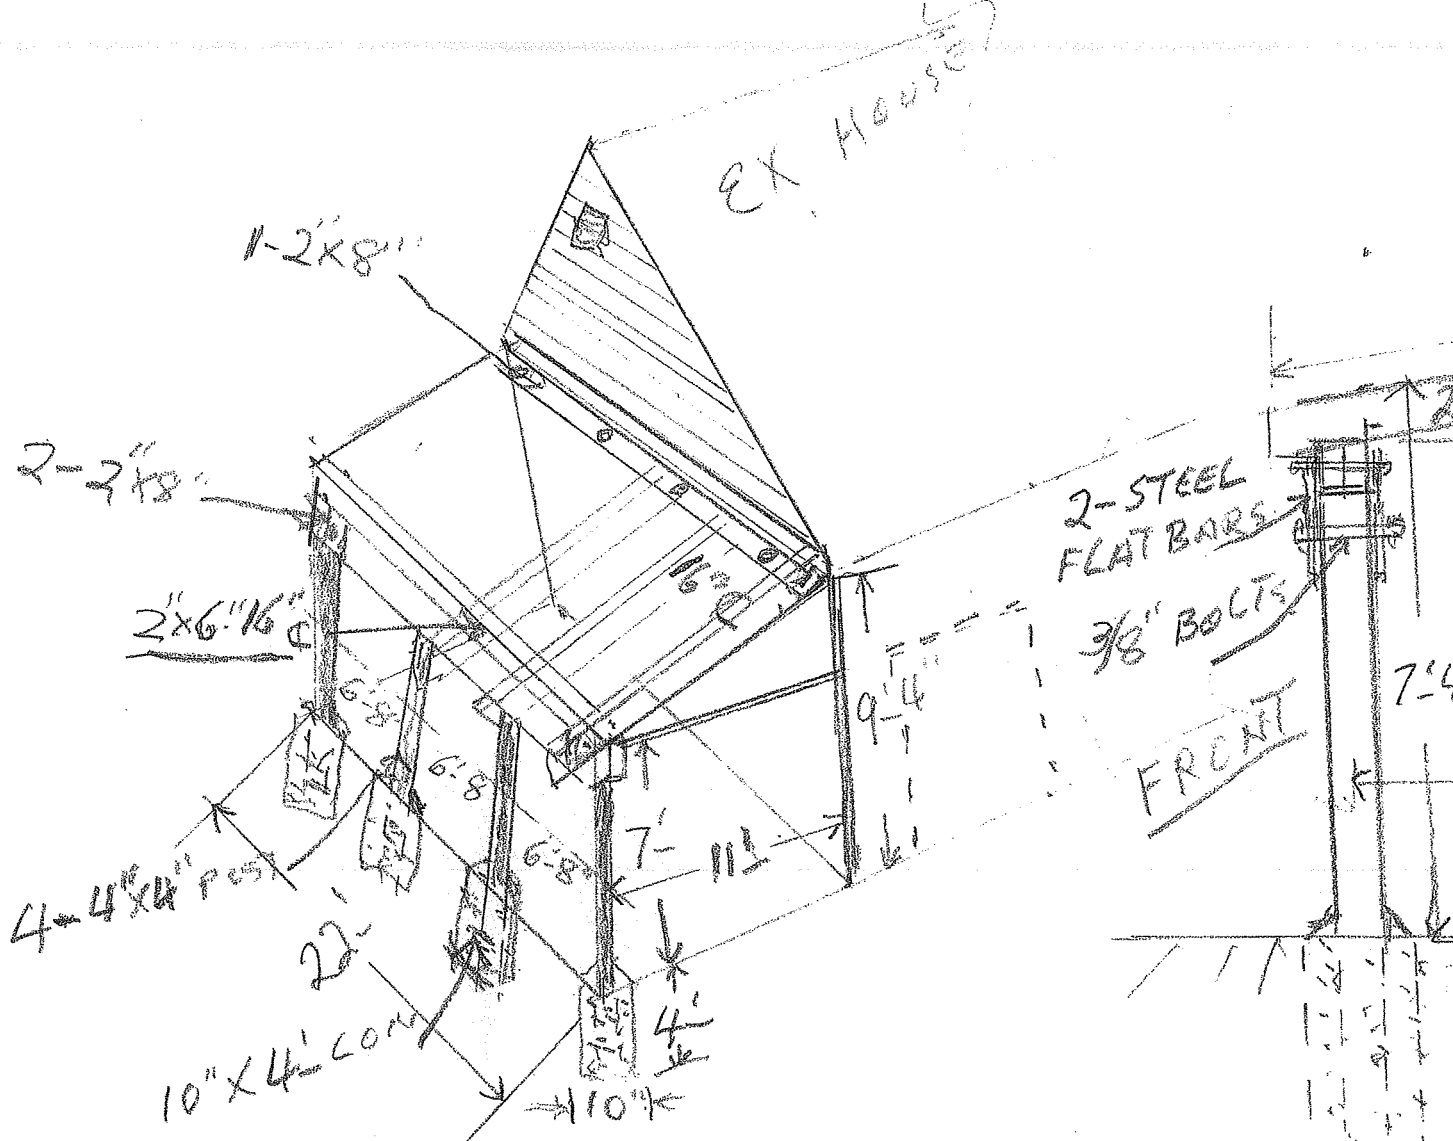

- 20 - 2x6" 14' LONG
- 3 - 2x9" 22' LONG
- 4 - 4x4" □ POST 10' LONG FT
- 9 - 4x8" x 5/8 CD P WOOD
- 1 - ROL FECT #15
- 3 - SQ ROOFING SHINGLES WH
- 5 - 5/8" x 12" STEEL BOLTS & NUTS

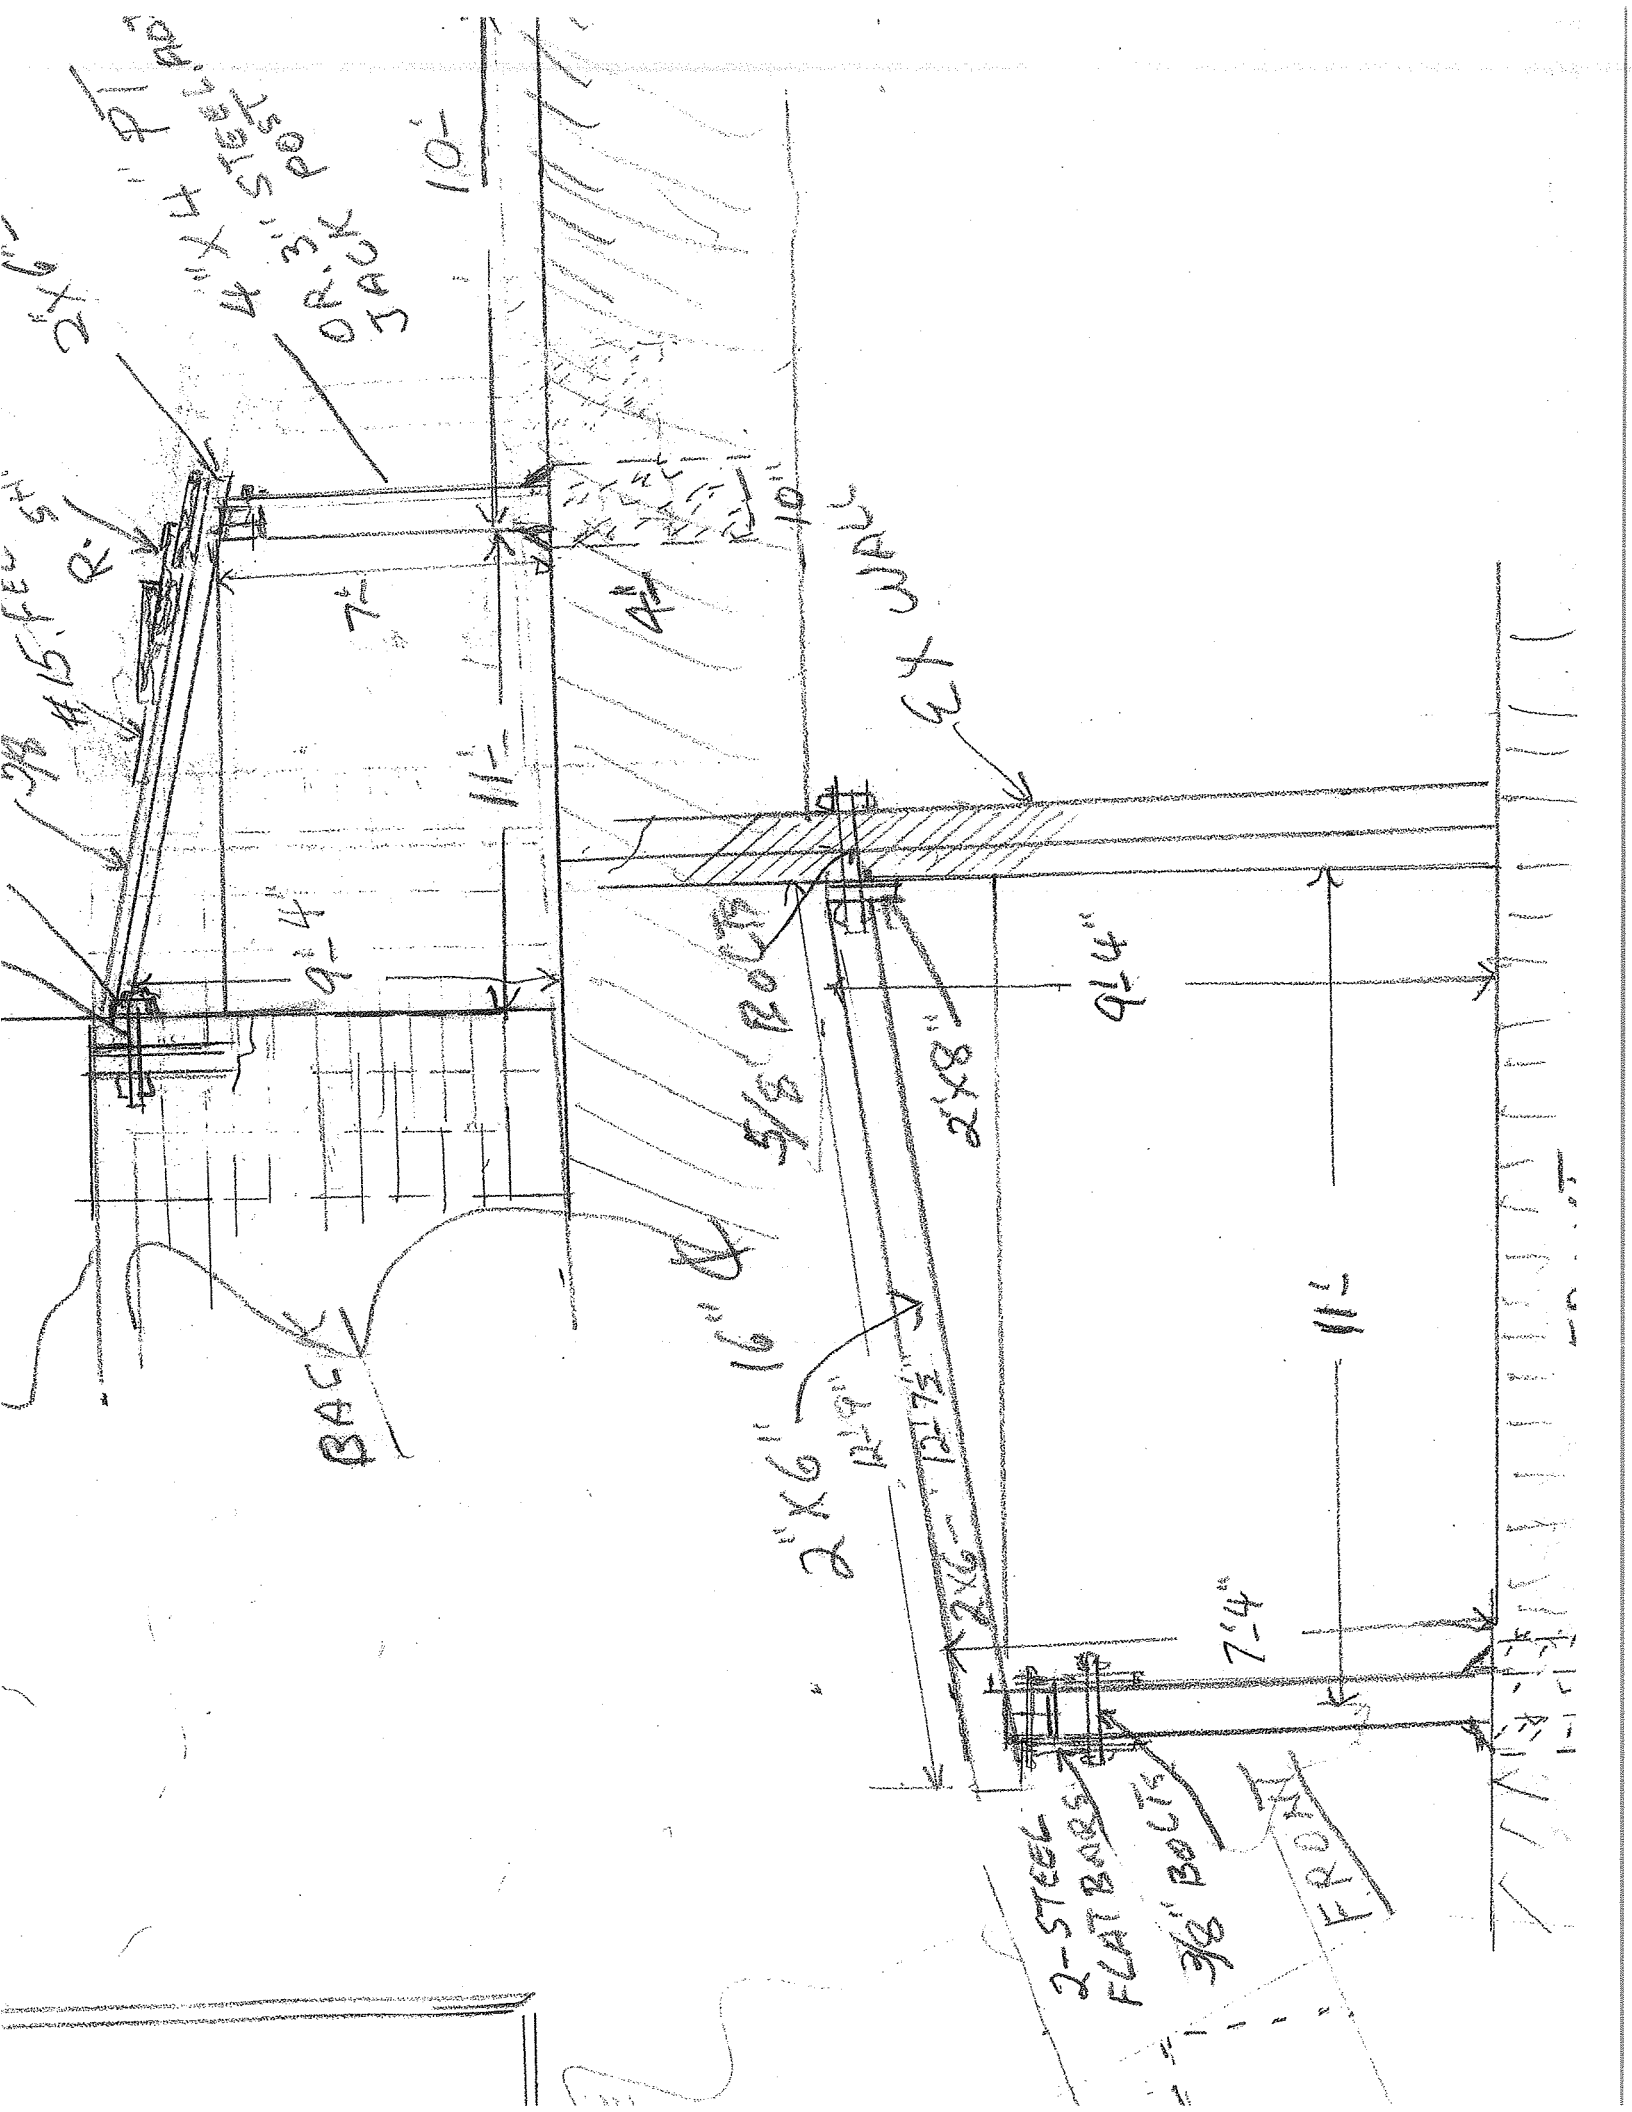

4" x 4" STEEL PLATE
OR 3" x 3" JOCK
5/8" STEEL PLATE

3/8" #15 F.E.C. 5/8" R.

BACK

FRONT

5/8" BOLTS

2-STEEL
FLAT BARS
3/8" BOLTS

2x8

2x8"

2"x6" 16" Ø

9'-4"

7'-4"

10'-0"

7'-4"

11'-0"

9'-4"

10'-0"

4'-0"

12'-9"

12'-7 1/2"

