


**ADDITION  
FOR  
PALMINTERI RESIDENCE**

29 SMITH AVENUE  
TOWN OF NEWBURGH, NEW YORK

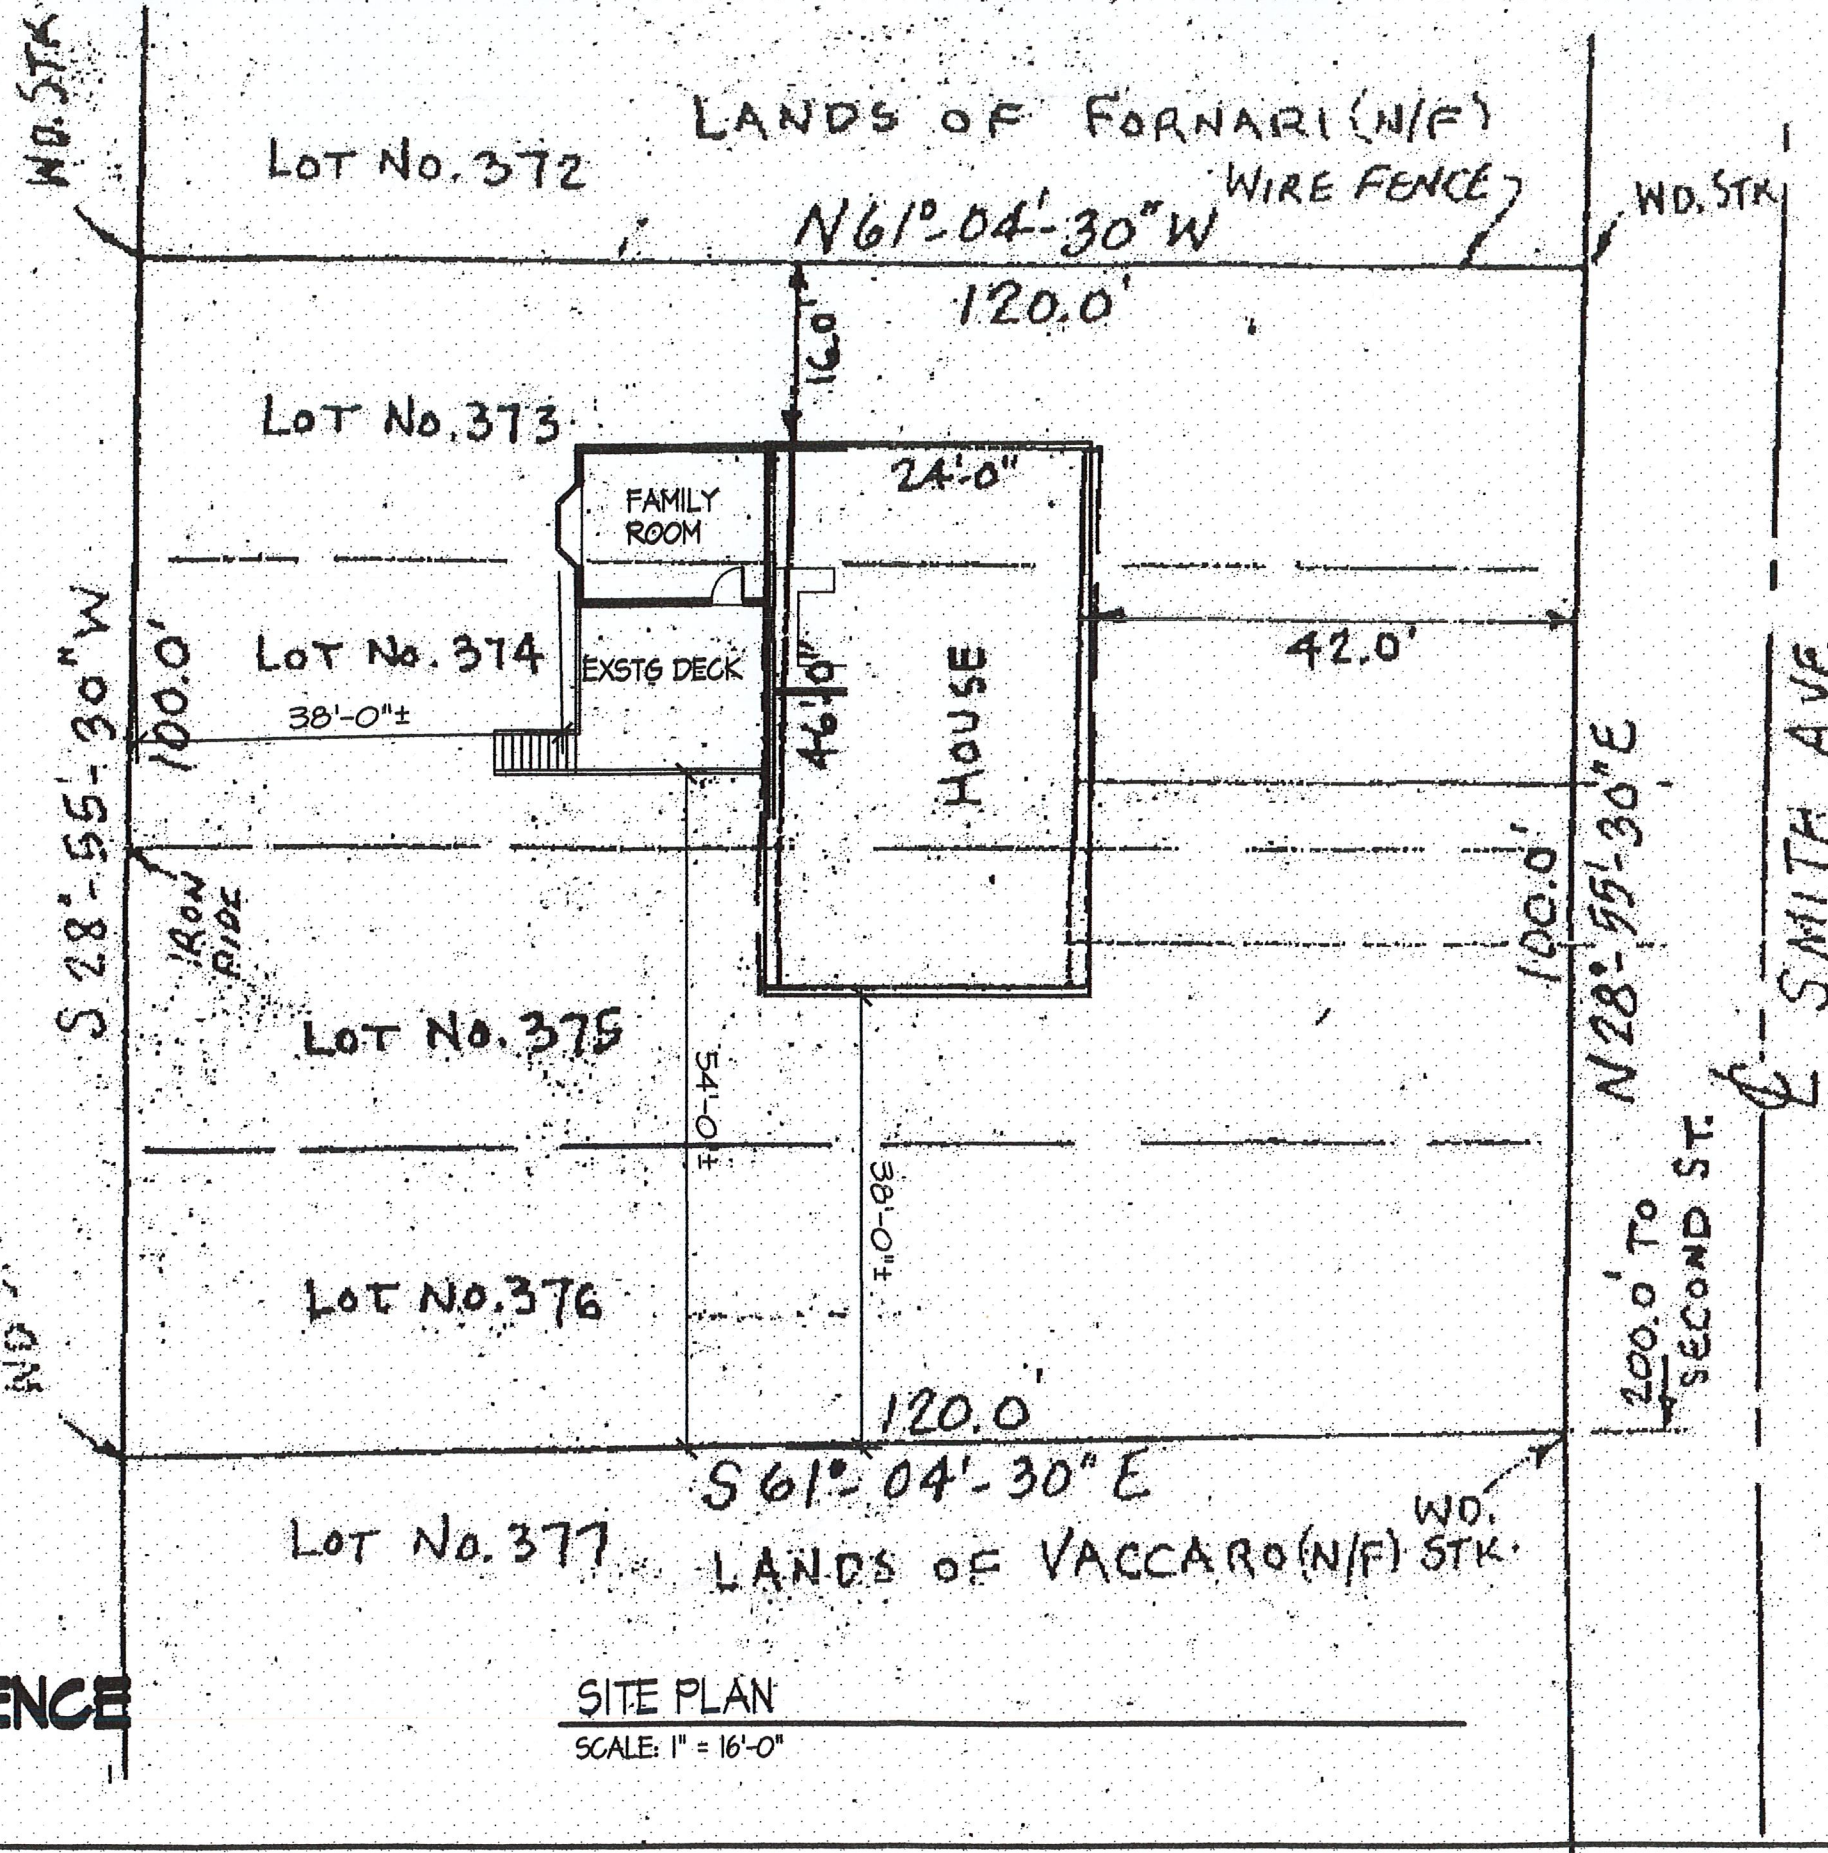

SITE PLAN  
SCALE: 1" = 16'-0"




**D. FREEMAN  
ARCHITECT**

26 SHELDON DRIVE  
POUGHKEEPSIE, NY 12603  
845-452-5359  
email david@dfarcht.com

AUGUST 22, 2013



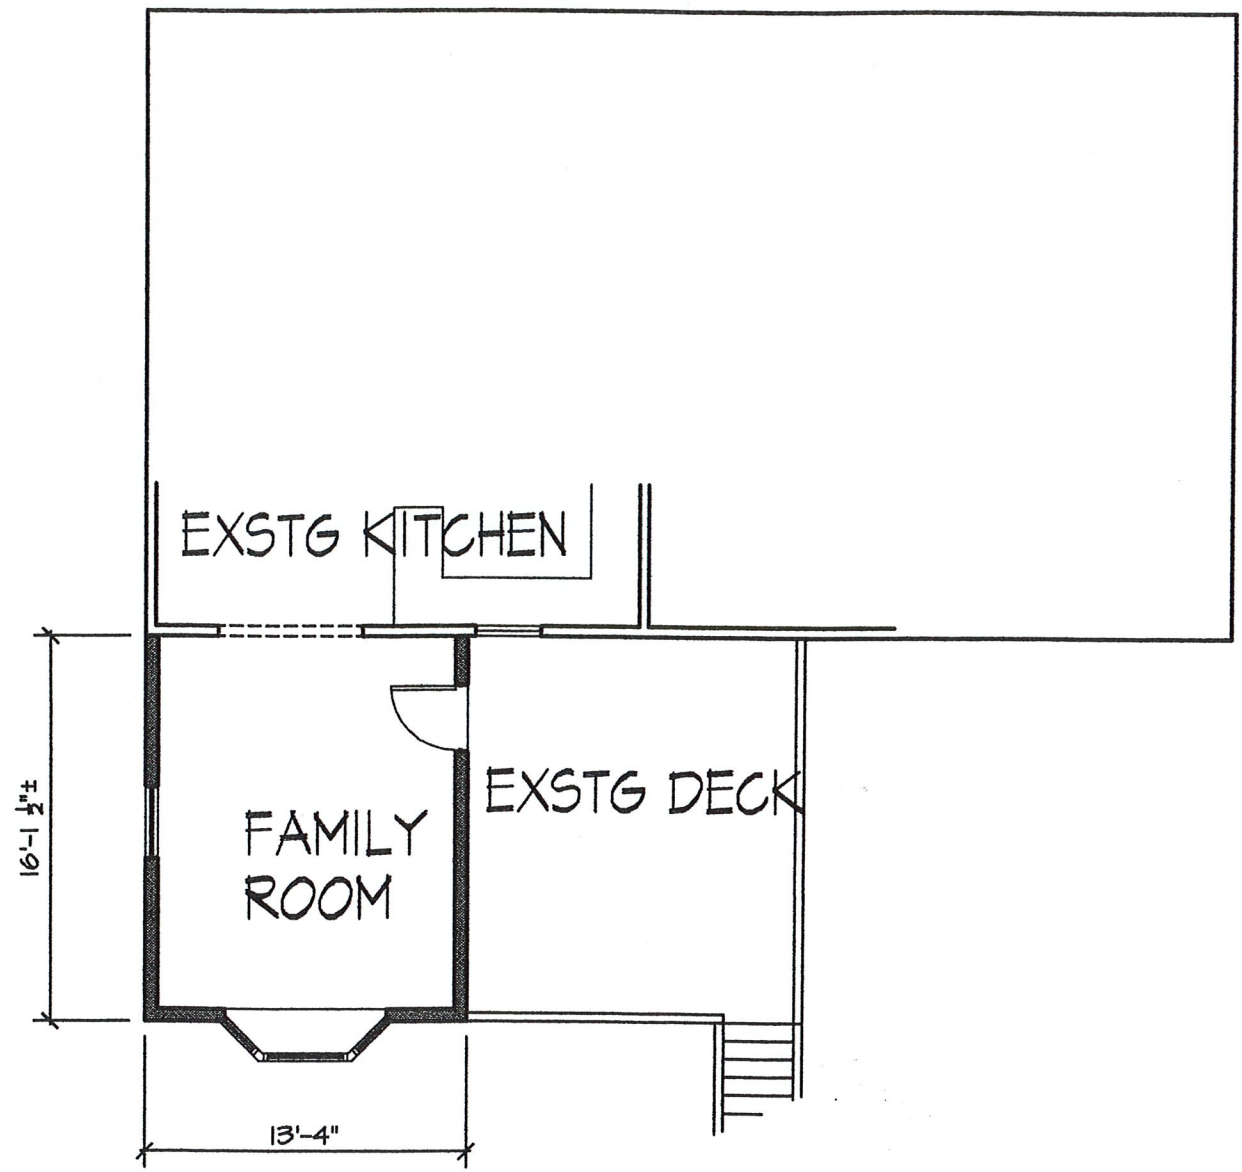

FLOOR PLAN

SCALE: 1/8" = 1'-0"


**ADDITION  
FOR  
PALMINTERI RESIDENCE**

29 SMITH AVENUE  
TOWN OF NEWBURGH, NEW YORK

**D. FREEMAN  
ARCHITECT**


26 SHELDON DRIVE  
POUGHKEEPSIE, NY 12603  
845-452-5359  
email [david@dfarcht.com](mailto:david@dfarcht.com)

AUGUST 22, 2013

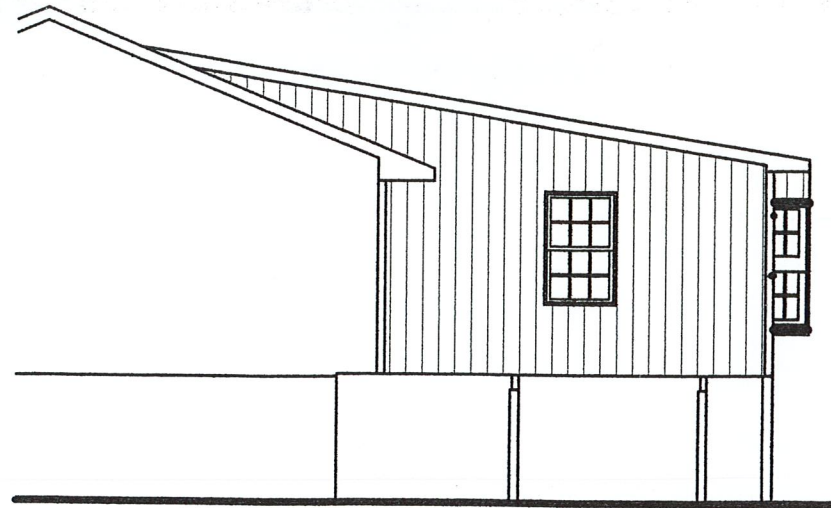

SIDE ELEVATION (NORTH)

SCALE: 1/8" = 1'-0"

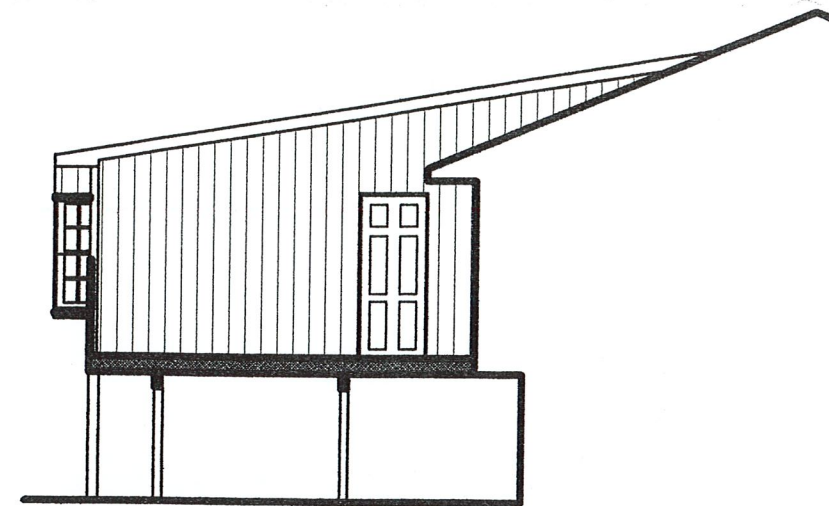

SIDE ELEVATION (SOUTH)

SCALE: 1/8" = 1'-0"



REAR ELEVATION

SCALE: 1/8" = 1'-0"

**ADDITION  
FOR  
PALMINTERI RESIDENCE**

29 SMITH AVENUE  
TOWN OF NEWBURGH, NEW YORK

**D. FREEMAN  
ARCHITECT**

26 SHELDON DRIVE  
POUGHKEEPSIE, NY 12603  
845-452-5359

email [david@dfarcht.com](mailto:david@dfarcht.com)

AUGUST 22, 2013