

# ORANGE LAKE


N/F  
COOPER



SANITARY SYSTEM LOCATION  
FROM UNDATED, UNSIGNED  
PLAN PURPORTEDLY DRAWN  
BY CHARLES P. WALCZAK, P.E.

N/F  
GEE  
L. 1561 P. 425

\*NOTES  
Wood Deck has been  
removed by  
Demolition Permit

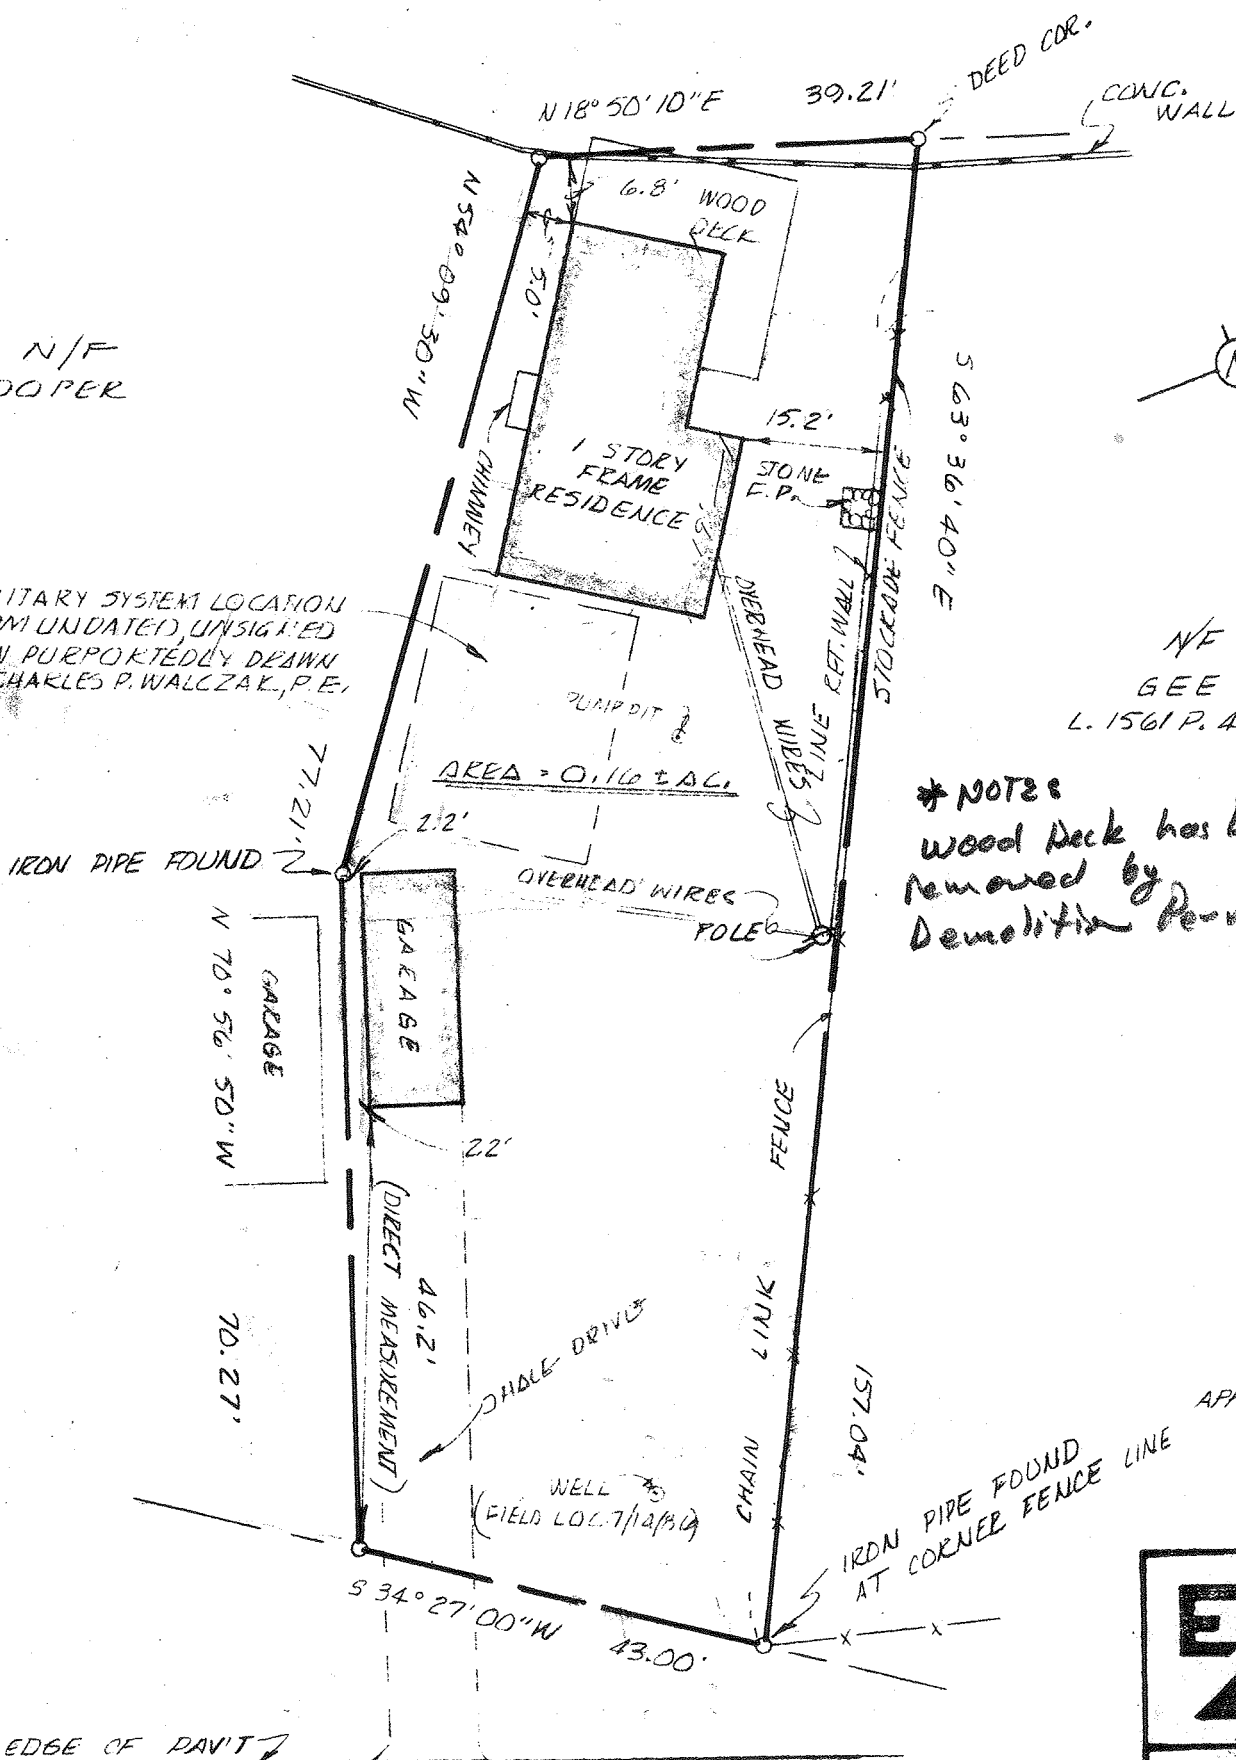

Revision	D
1	6/
2	7/