

HAZARDOUS MATERIAL NOTE:
THE SERVICES PROVIDED BY MHE, INCLUDING ALL WORK DEPICTED ON MHE PLANS, DO NOT INCLUDE SERVICES RELATED TO THE IDENTIFICATION, CONTROLS OR HANDLING OF HAZARDOUS MATERIALS, INCLUDING SUCH MATERIALS AS ASBESTOS AND LEAD PAINT. ALL TESTING, IDENTIFICATION, ABATEMENT, CONTROLS, AND HANDLING OF HAZARDOUS MATERIALS SHALL BE UNDERTAKEN BY A HAZARDOUS MATERIAL CONSULTANT AND CERTIFIED PROFESSIONALS. IF SUCH MATERIALS HAVE BEEN IDENTIFIED, CONTRACTOR WILL COMMUNICATE DIRECTLY WITH HAZARDOUS MATERIAL PROFESSIONAL FOR THE PERFORMANCE OF ANY WORK ON OR ADJACENT TO SAID MATERIALS. IF UNIDENTIFIED MATERIALS OF CONCERN ARE ENCOUNTERED WHILE UNDERTAKING THE WORK SHOWN HEREON, CONTRACTOR SHALL IMMEDIATELY NOTIFY ENGINEER AND OWNER, AND SHALL OBTAIN DIRECTION FROM THE HAZARDOUS MATERIAL CONSULTANT PRIOR TO THE CONTINUATION OF WORK INVOLVING SUSPECTED MATERIAL.



UDig NY must be contacted prior to any excavation or demolition (Dial 811 or www.udigny.org)

UNAUTHORIZED ADDITION OR ALTERATION OF THIS PLAN IS A VIOLATION OF SECTION 7209(2) OF THE NEW YORK STATE EDUCATION LAW.

ALL PRODUCTION & INTELLECTUAL PROPERTY RIGHT RESERVED ©


**TOWN OF NEWBURGH
ROSETON AREA
WATER MAIN
EXTENSION**
1496 Rte. 300
NEWBURGH, N.Y. ZIP 12550

**ROSETON AREA
DISTRICT
EXTENSION
PLAN**

REVISIONS		
NO.	DESCRIPTION	DATE

ISSUED DATE: 21 March, 2024
DESIGN BY: -
DRAWN BY: J.R.J.
CHECKED BY: P.J.H.
REVIEWED BY: P.J.H.

SHEET NO.
C-101
PROJECT # 24-105 PHASE #

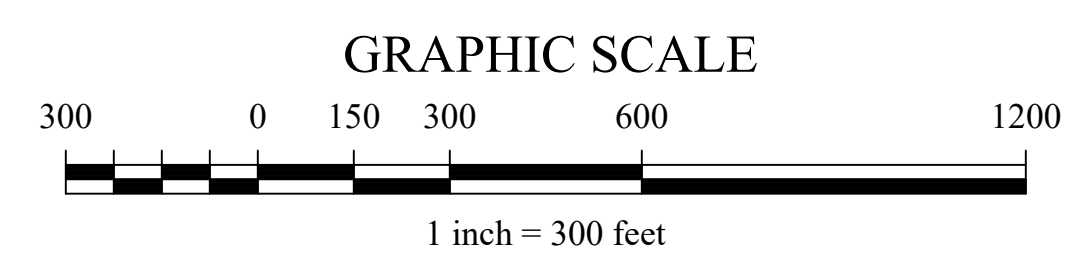

ROSETON AREA DISTRICT EXTENSION PLAN
SCALE: SCALE: 1" = 300'

LEGEND

- PARCELS ADDED TO THE TOWNS WATER DISTRICT
- DELAWARE AQUEDUCT

T:\2024\24-105 T.Newburgh Levison Heights - Old Post Rd Area Water Main Replacement\Drafting\02 CIVIL\Town of Newburgh Roseton Area Water District Map.dwg, C-101, 3/15/2024, 10:55:23 AM