


GRAPHIC SCALE					
300	0	150	300	600	1200
1 inch = 300 feet					



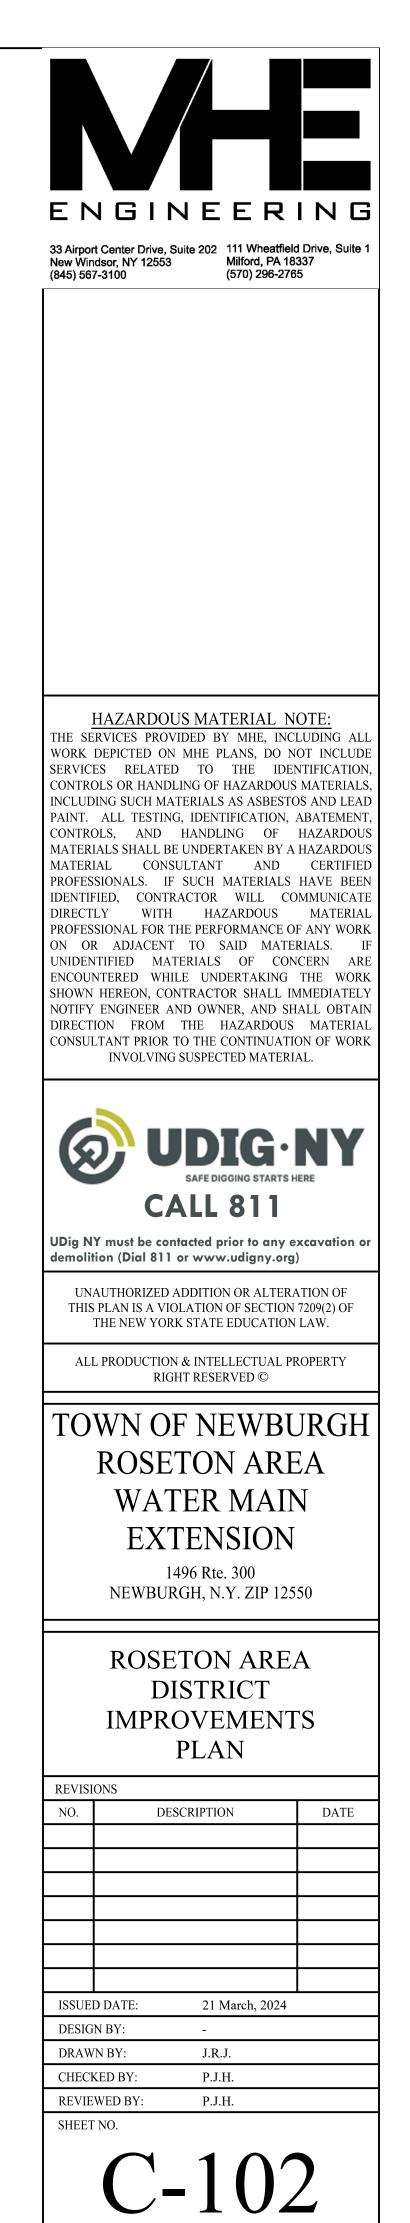

PROJECT # 24-105

DELAWARE AQUEDUCT

PHASE #