
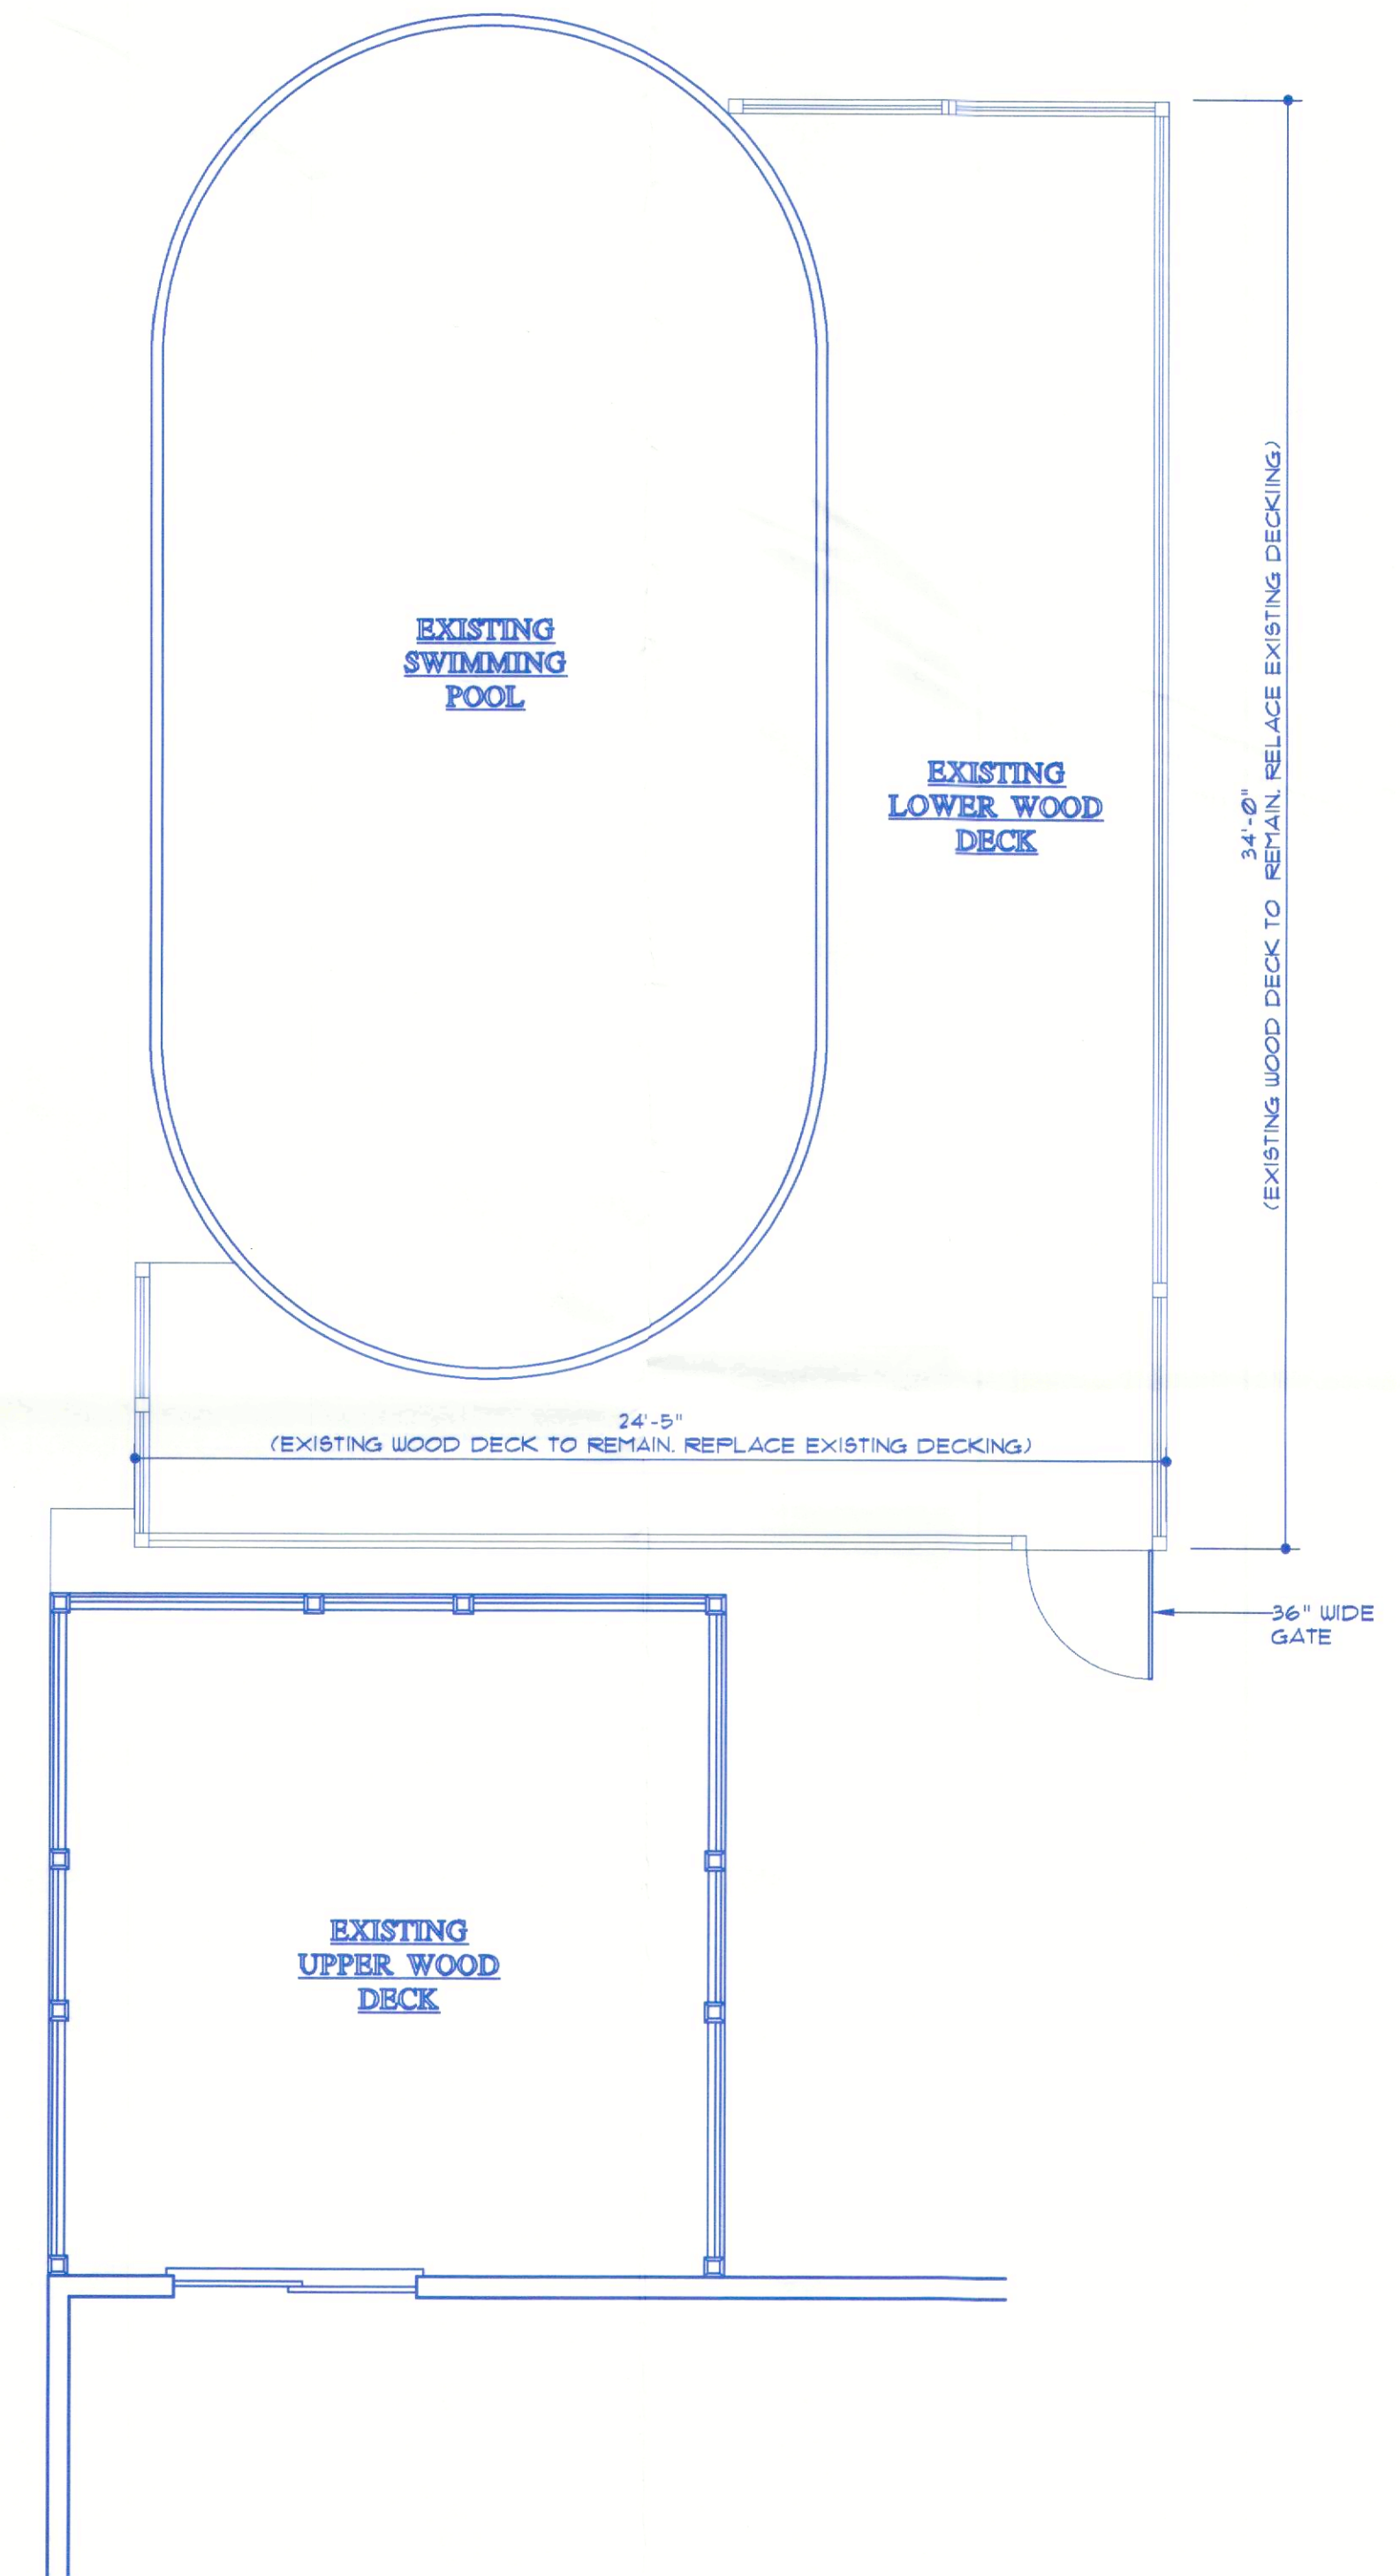


PROPOSED DECK PLAN

SCALE: 1/4" = 1'-0"

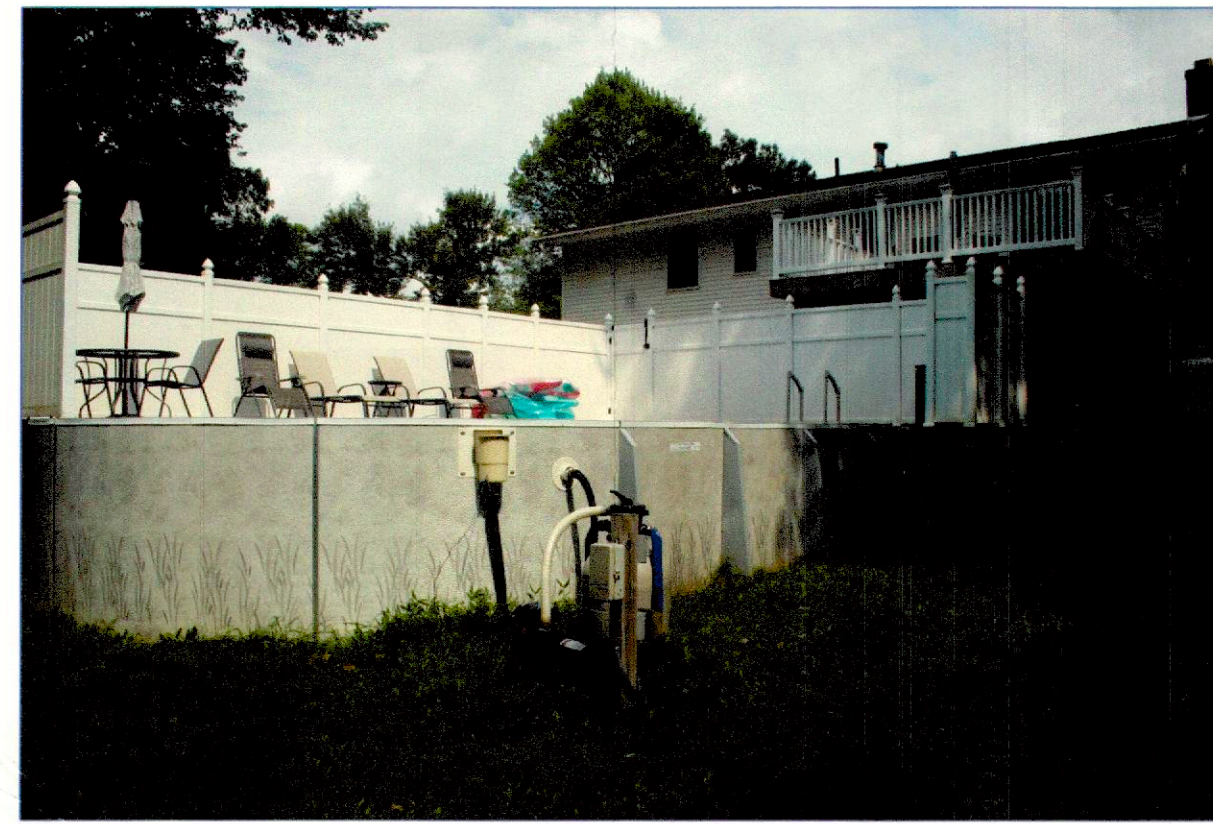

EXISTING DECK PLAN

SCALE: 1/4" = 1'-0"

No.	1
-----	---

Issued For:
 16-00123 PRELIMINARY
 POOL DECK DESIGN
 ISSUED FOR ZONING
 BOARD AGENCY FOR
 VARIANCE REQUEST

ANY UNAUTHORIZED ALTERATION
 OR ADDITION TO THIS DOCUMENT
 IS A VIOLATION OF SECTION 20902
 OF THE NEW YORK STATE EDUCATION
 LAW

Project Name
**NEW POOL DECK FOR:
 URIONDO RESIDENCE**
 4 MARLENE COURT
 NEWBURGH, NY
 SBL: 111-2-3

Drawing Title
EXISTING/ PROPOSED POOL DECK PLANS

Project No. 23-121

Tarryn A. Kamrowski,
Architect

88 Coldenham Road Walden N.Y. 12586
 Tel: (845) 778-4254 Fax: (845) 778-7641
 Email: sld1@frontiernet.net
 License No. 025856 Expiration date of Current Registration: 11/30/2025

Scale	Noted	Checked By	TK	JKO	TK	JKO	Drawing No.	A-1
Drawn By	TK	Date	SEPTEMBER 2023				OF	1