


Laurie  
Butler

845-926-8762

WINONA LAKE

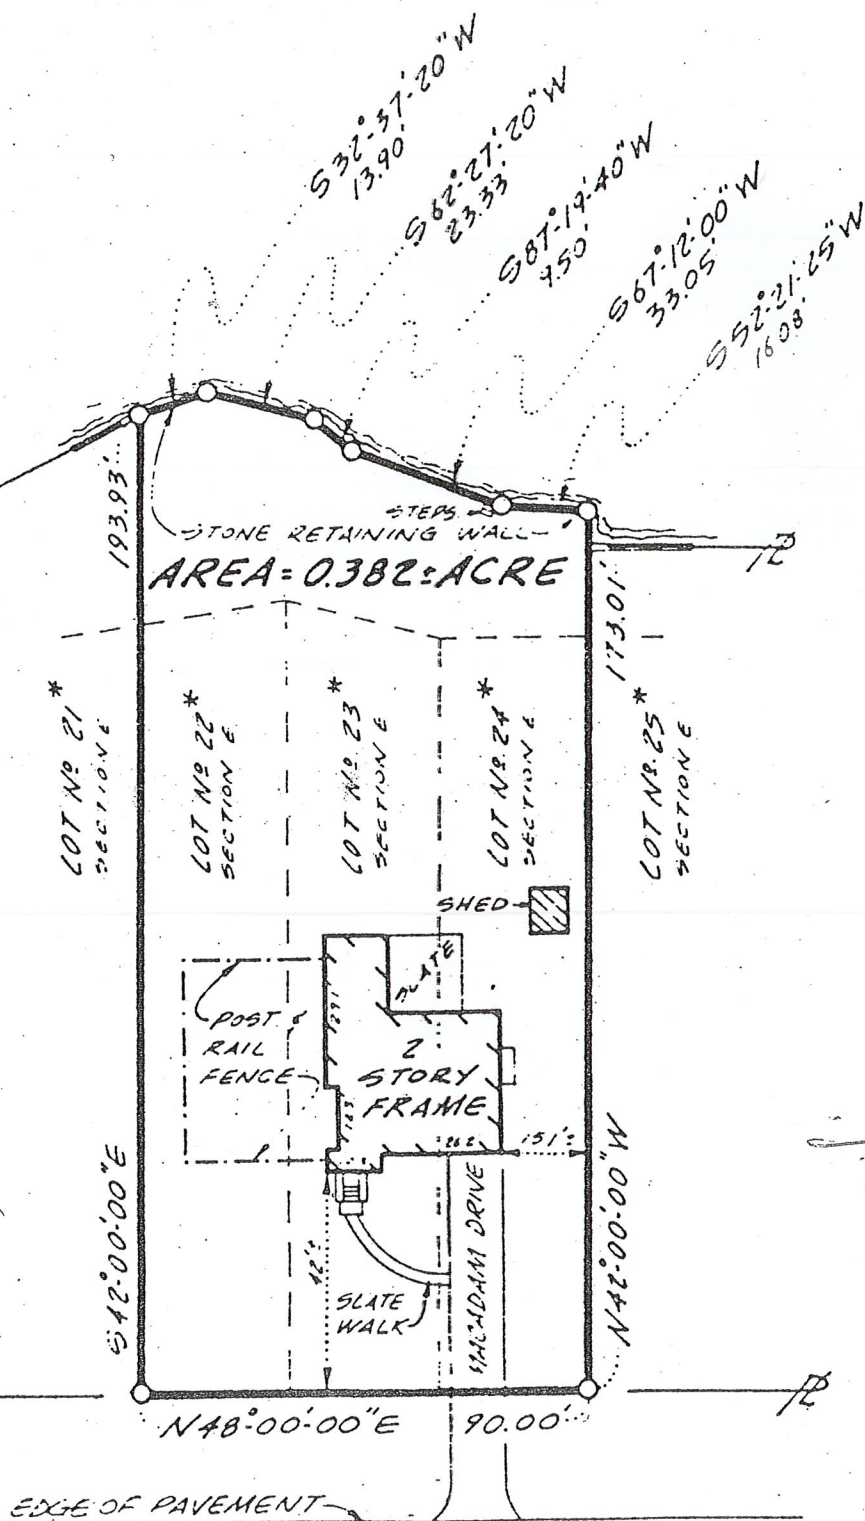

NOV 18 2015

42  
 6  
 ---  
 36'

NOV 18 2015

VINTERGREEN AVENUE