


MINIMU  
MINIMU  
MINIMU  
MAXIM  
MAXIM  
MAXIM

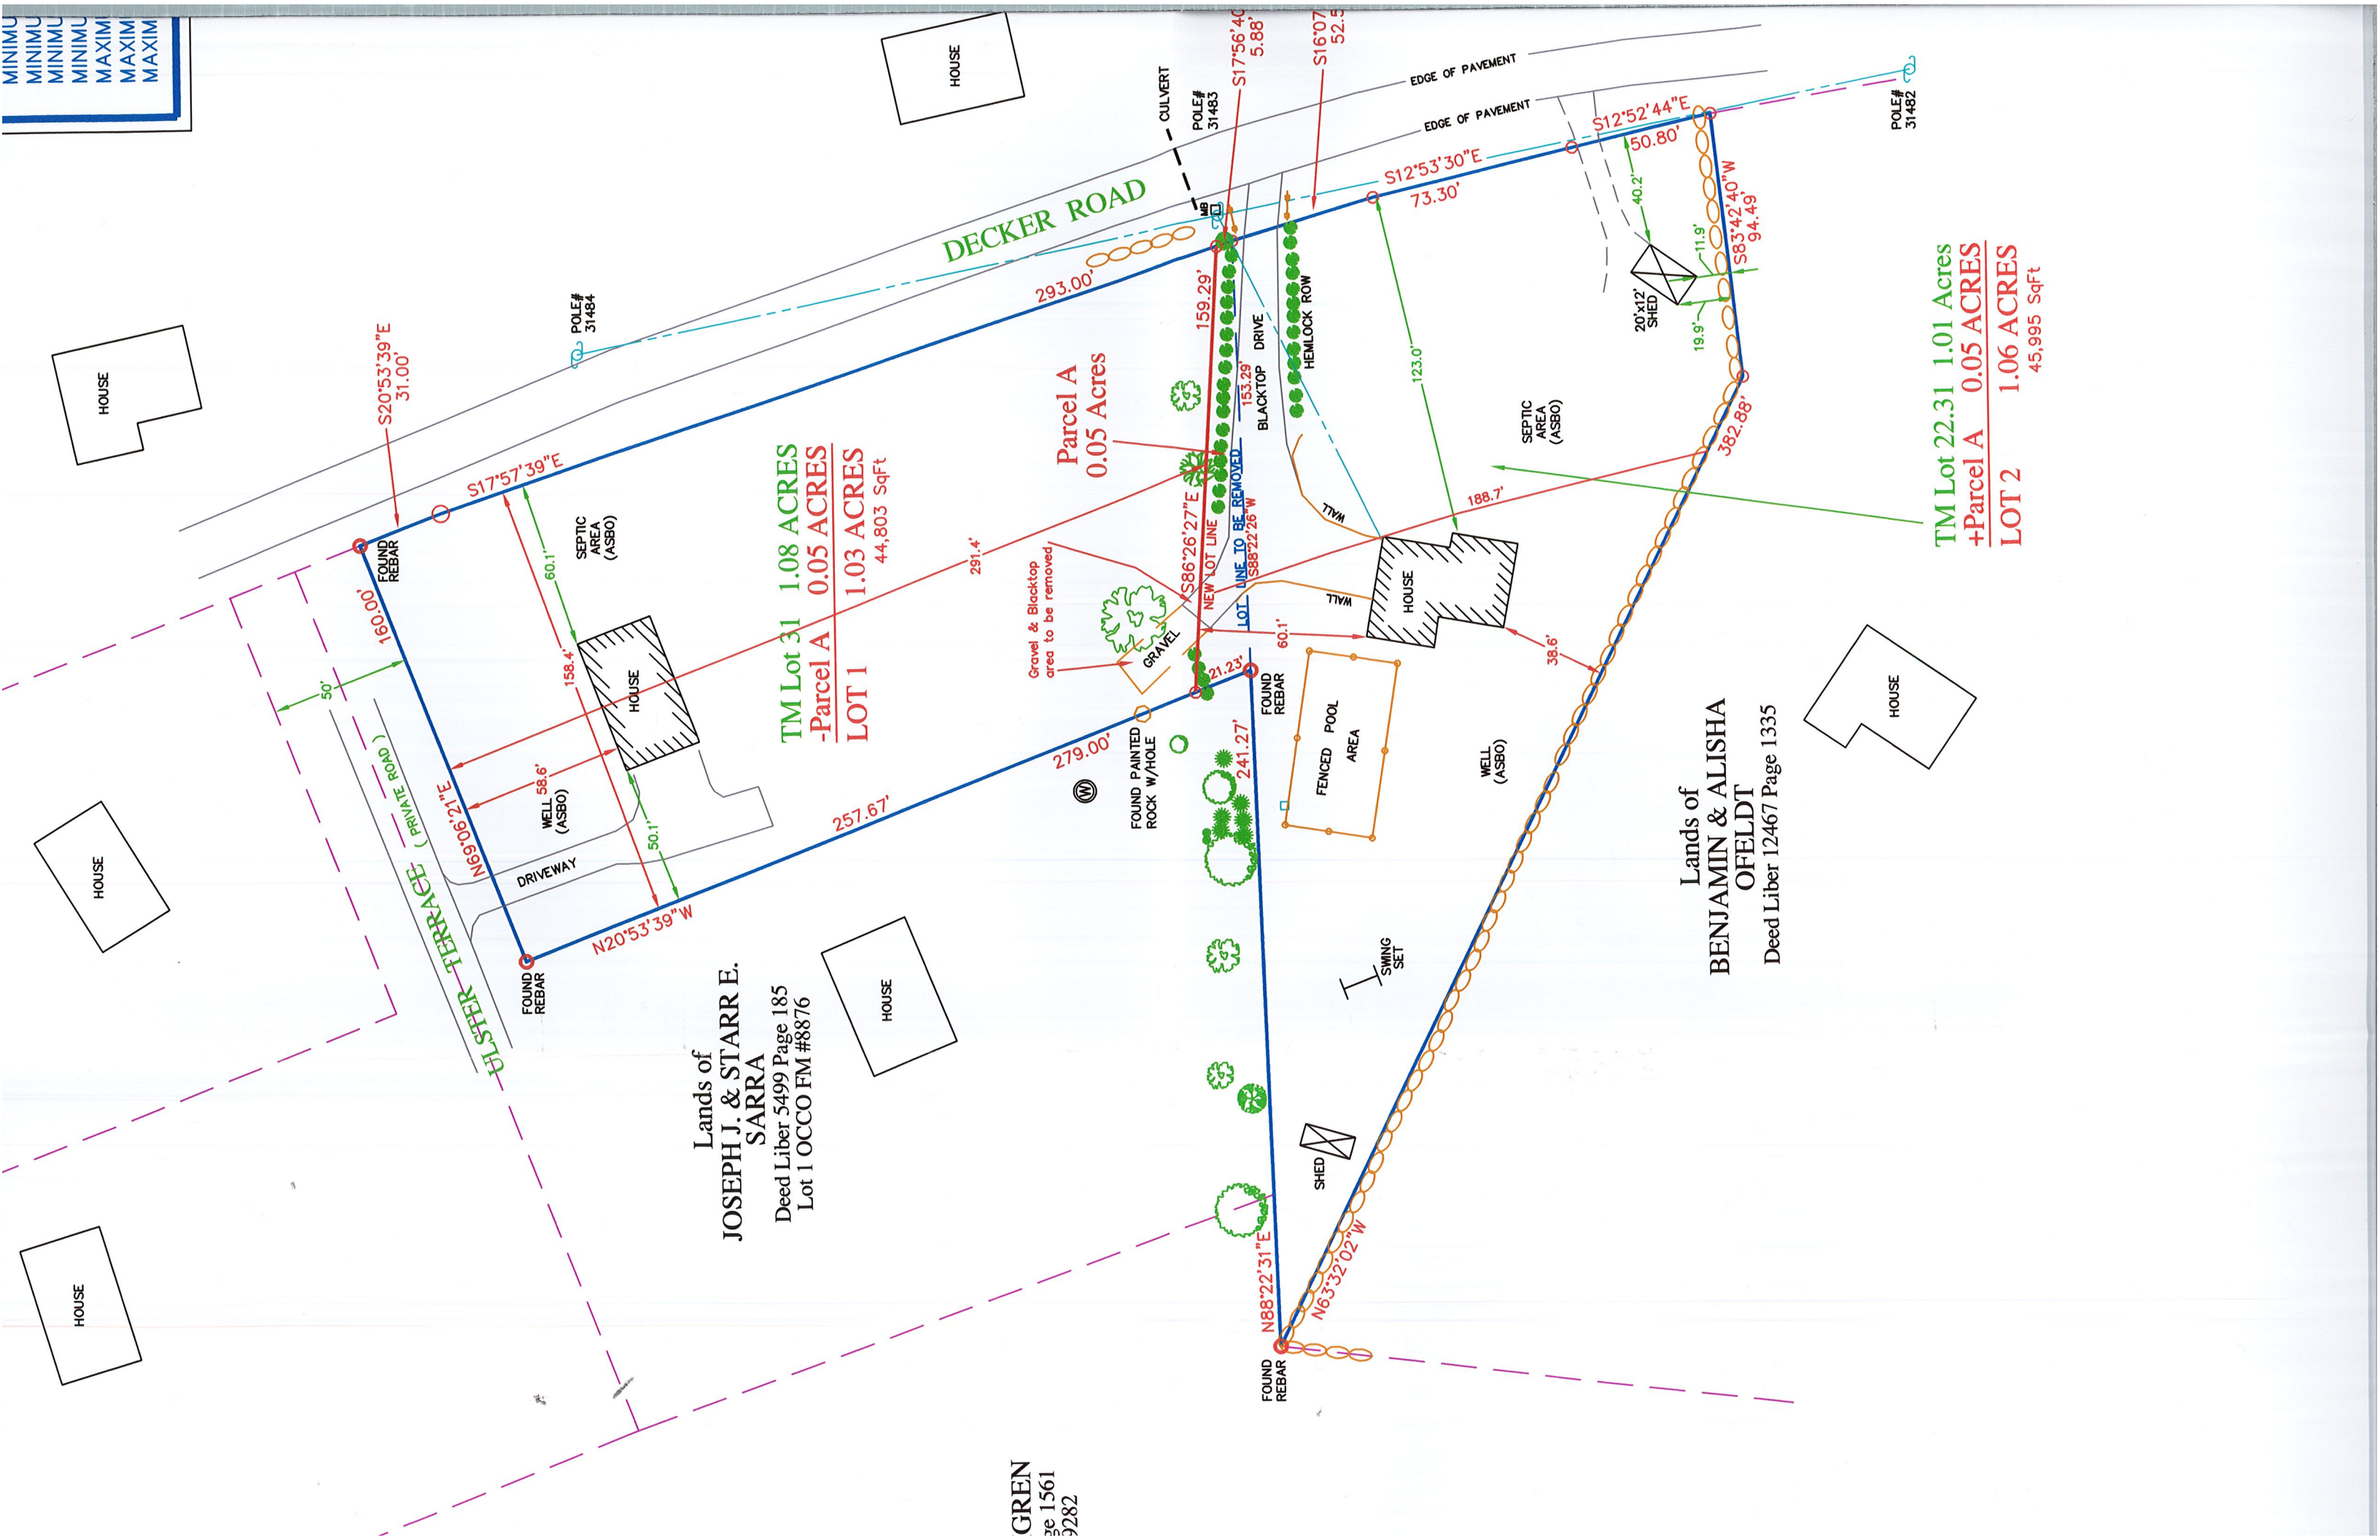

Lands of  
**JOSEPH J. & STARR E.**  
SARRA

Deed Liber 5499 Page 185  
Lot 1 OCCO FM #8876

**TM Lot 31 1.08 ACRES**  
**-Parcel A 0.05 ACRES**  
**LOT 1 1.03 ACRES**  
44,803 SqFt

**Parcel A**  
**0.05 Acres**

**TM Lot 22.31 1.01 Acres**  
**+Parcel A 0.05 ACRES**  
**LOT 2 1.06 ACRES**  
45,995 SqFt

Lands of  
**BENJAMIN & ALISHA**  
**OFELDT**  
Deed Liber 12467 Page 1335

**GRENN**  
Page 1561  
2282