


RICHARD B. DEKAY L.S. 50676

4 PIER LANE
 P.O. Box 313
 CORNWALL N.Y. 12518
 TEL/FAX 845-534-8127


NOTES:

STREET ADDRESS : No. 8 PACER DRIVE
 TAX REF. : SECTION 56 BLOCK (3) LOT 30
 DEED REF. : BOOK 14545 PAGE 784
 FILED MAP REF. : LOT 4 BLOCK A "MAP OF MEADOW HILL SUBDIVISION"
 FILED IN THE O.C.C.O. ON 4/27/1964 AS MAP No. 2043
 NO EVIDENCE OF PHYSICAL BOUNDS FOUND EXCEPT AS SHOWN.
 SUBJECT TO ANY EASEMENTS, COVENANTS, RESTRICTIONS AND RESERVATIONS OF RECORD.

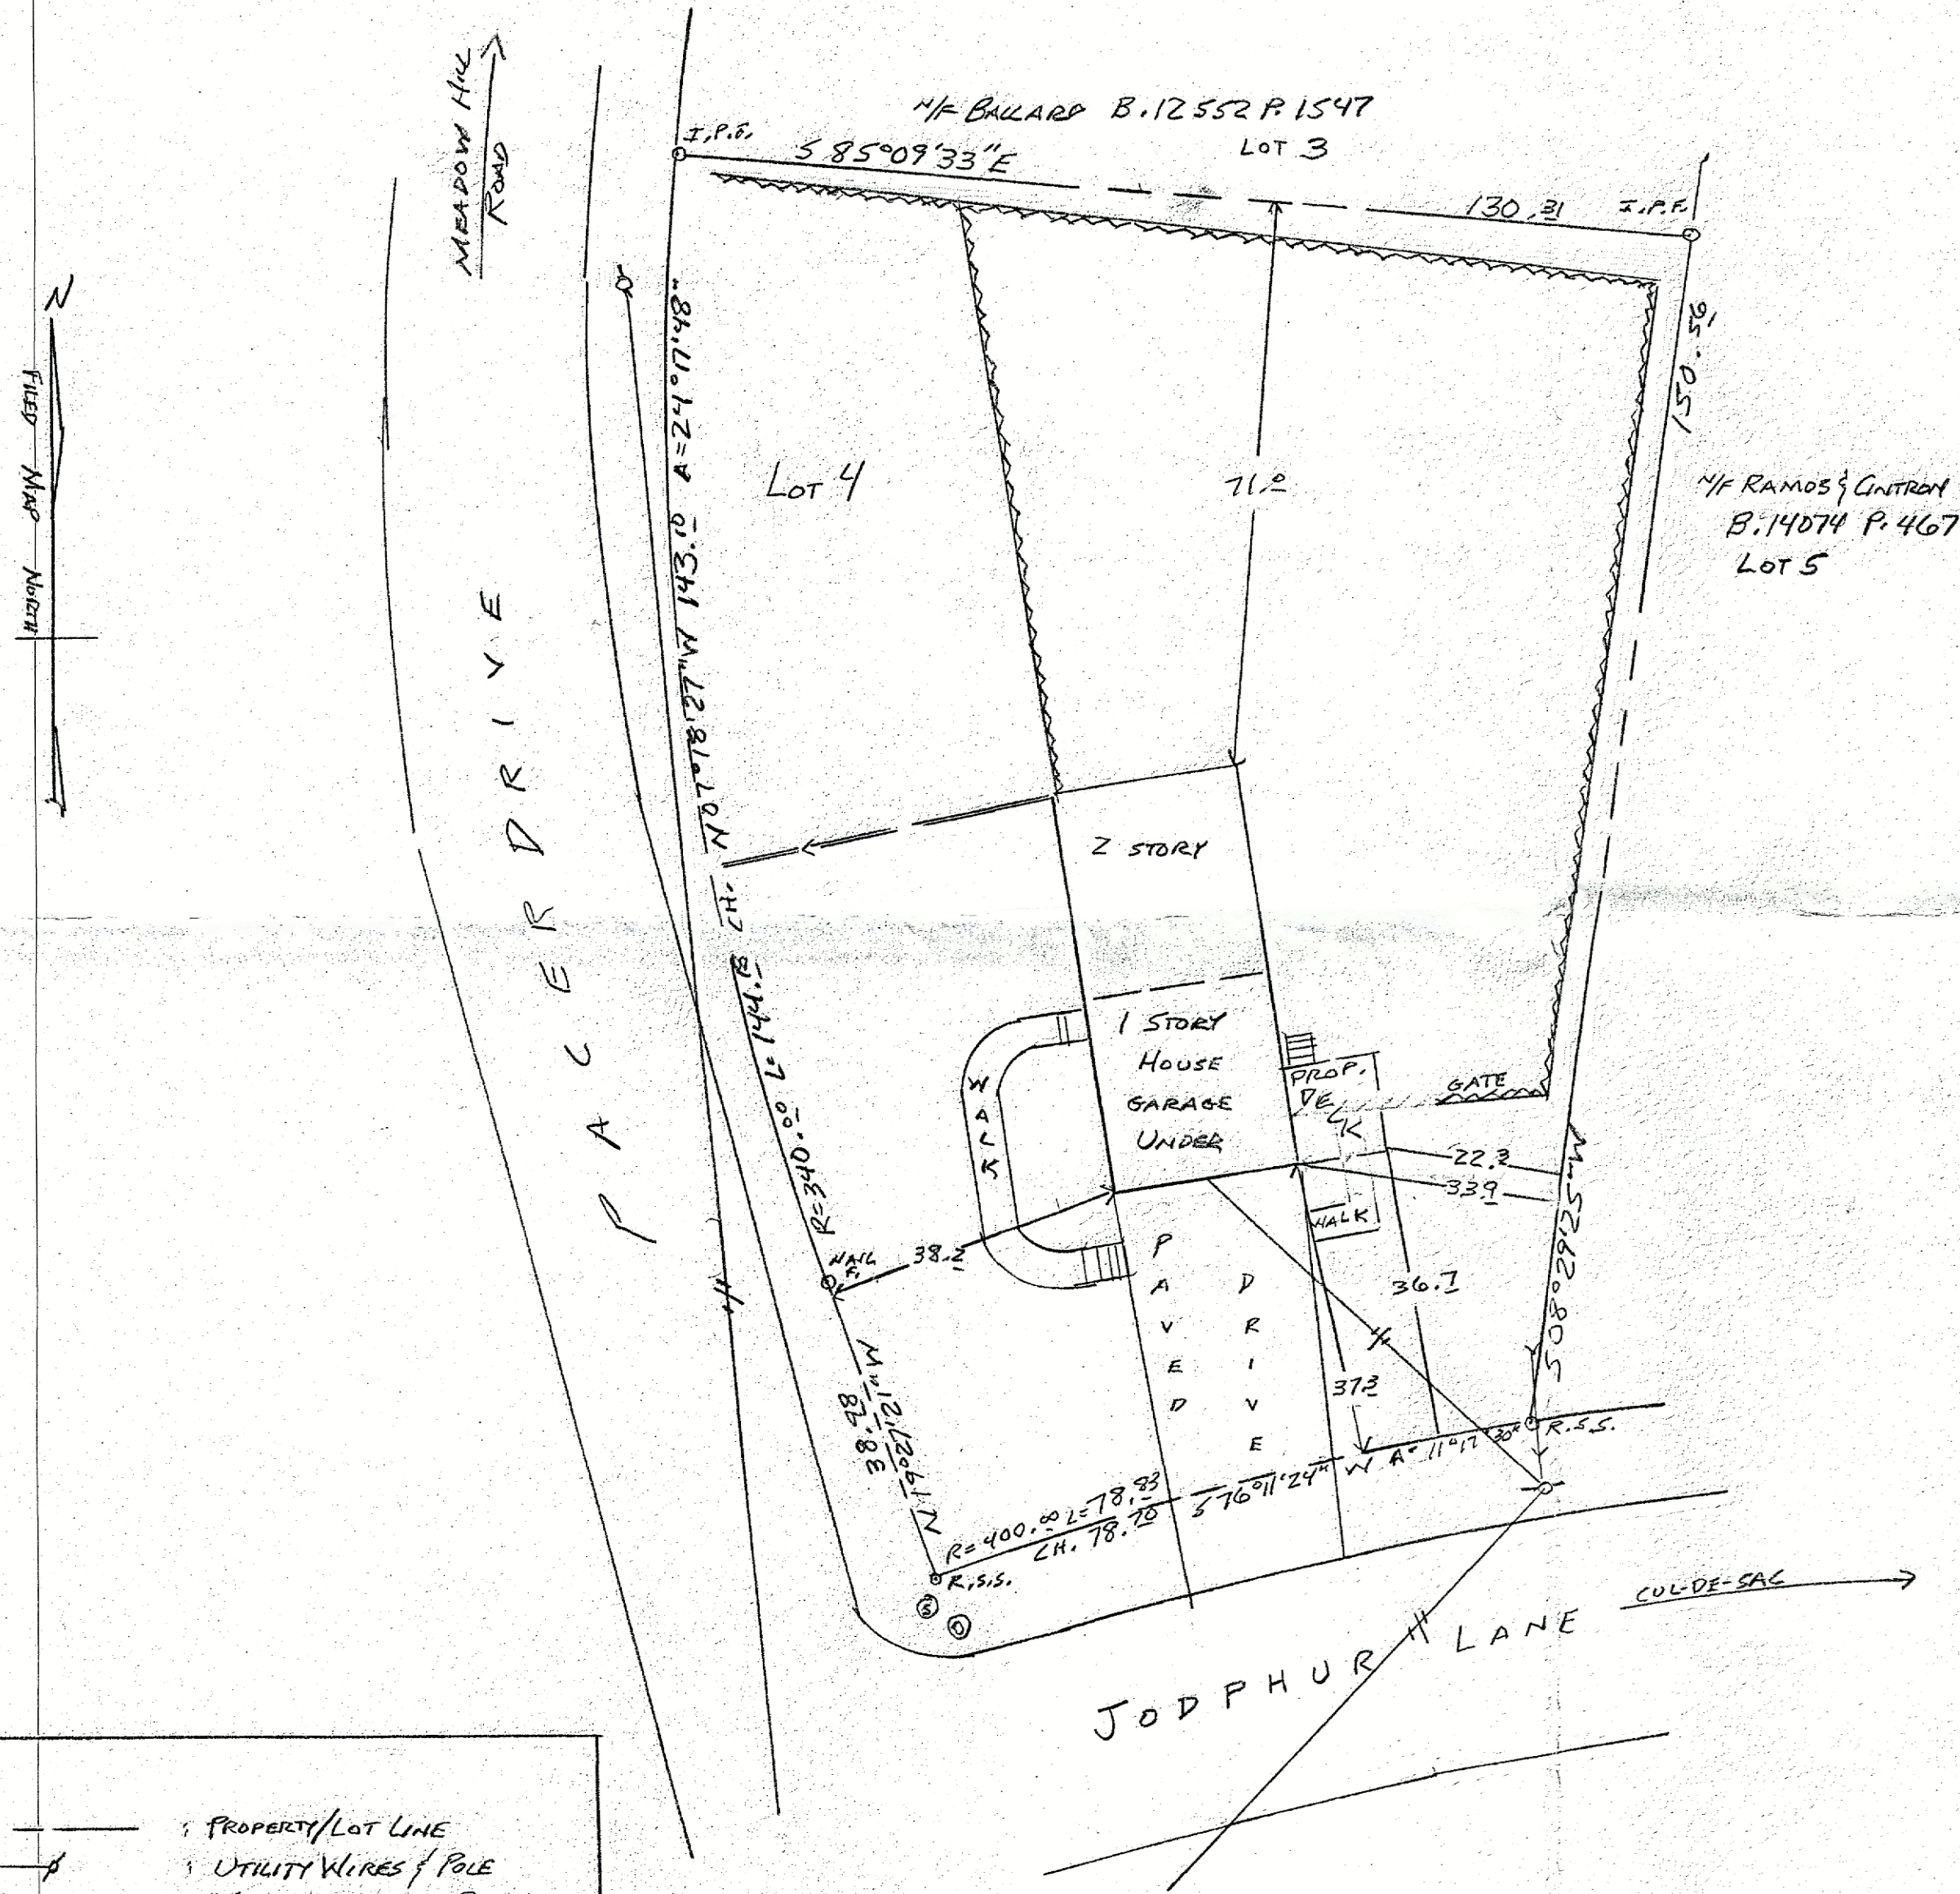

CERTIFIED TO:

LAURA CHAPMAN
 TOWN OF NEWBURGH
 AS CORRECT TO THE BEST OF MY KNOWLEDGE

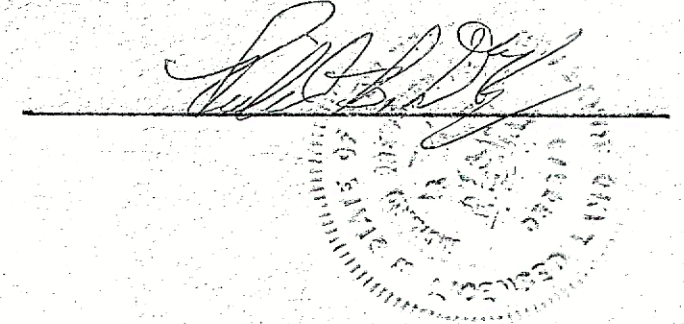

LEGEND:

- PROPERTY/LOT LINE
- UTILITY WIRES / POLE
- 4" DIA. PVC DRAIN PIPE
- STOCKADE FENCE
- HYDRANT
- STREET SIGN
- IRON PIPE FOUND
- ROUND STEEL STAKE SET

SURVEY SHOWING PROPOSED DECK		
SCALE: 1"=20'	APPROVED BY: ON LANDS OF	DRAWN BY: RBD
DATE: JUNE 28 2021		REVISED:
TOWN OF NEWBURGH COUNTY OF ORANGE LAURA CHAPMAN		
TOWN OF NEWBURGH COUNTY OF ORANGE STATE OF NEW YORK		DRAWING NUMBER