


Building Coverage Calculation		
	Required	Proposed
Lot Size	40,000 SF	+/- 42,723 SF
Building Coverage (SF)		4,958 SF
Building Coverage (%)	10.0%	11.6%
Lot Coverage (SF)		8,344 SF
Building Coverage (%)	20.0%	20.0%

BUILDING COVERAGE
EXTENTS

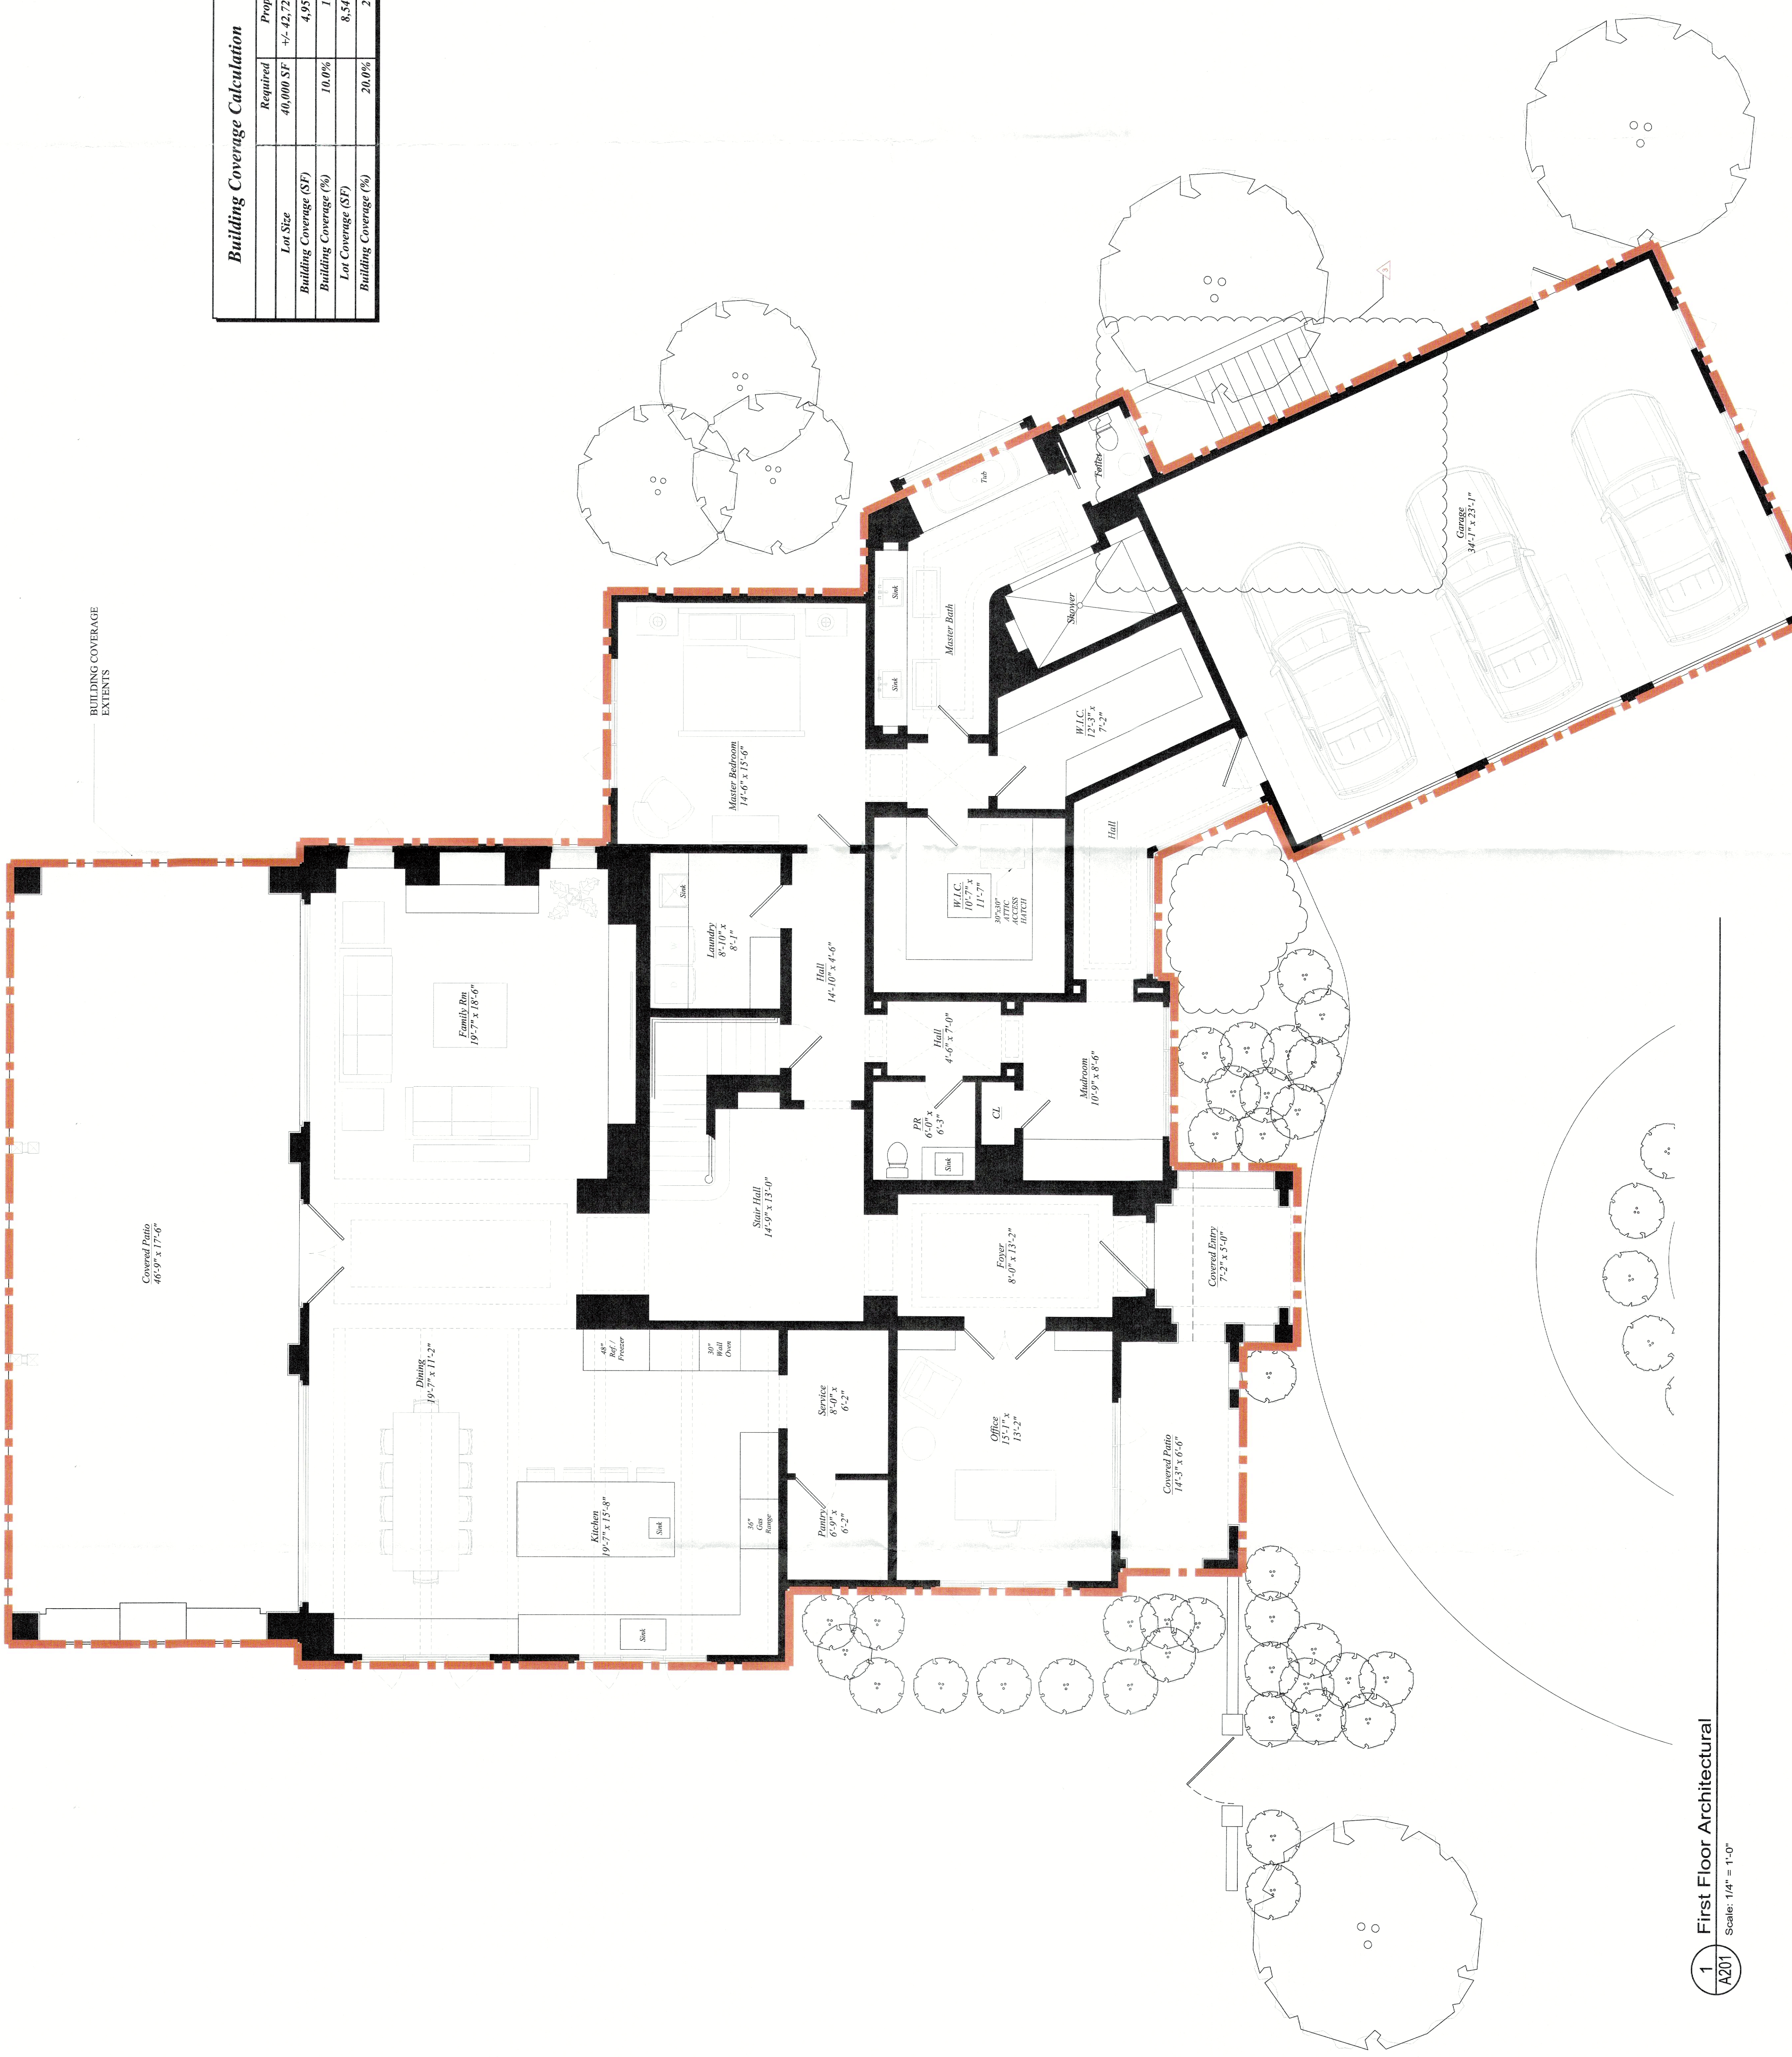

Revisions:	Date	Description	Drawn Check
▽	03/11/22	Foundation	MSM TJD
▽	4/19/22	Bldg. Dept. Comments	MSM TJD
▽	5/29/22	Bldg. Dept. Comments	MSM TJD

Drawings on this page:
 9 Anchor Drive
 Newburgh, NY 12550
DEGRAW DEHAAN
 ARCHITECTS
 415 E. PINE
 SUITE 200
 NEWBURGH
 NY 12550
 PHONE 845-743-2110
 FAX 845-552-5213

Unauthorized addition or alteration of these drawings bearing an Architect's seal is a violation of the New York State Commissioners' Regulations Part 69, Architecture, Section 69.3b

Project: **DeMarco Residence**
 9 Anchor Drive
 Newburgh, NY 12550

Date: 2/14/2022
 Drawn By: MSM
 Checked By:
 Drawing No: **A201**
 6 of 26