

|              |  |
|--------------|--|
| Consultants: |  |
|              |  |
|              |  |

| Revisions: | Date     | Description         | Drawn Check |
|------------|----------|---------------------|-------------|
| 5/29/22    | 5/29/22  | Blg. Dept. Comments | MSM TJD     |
| 4/19/22    | 4/19/22  | Blg. Dept. Comments | MSM TJD     |
| 03/11/22   | 03/11/22 | Foundation          | MSM TJD     |

Drawings on this page:


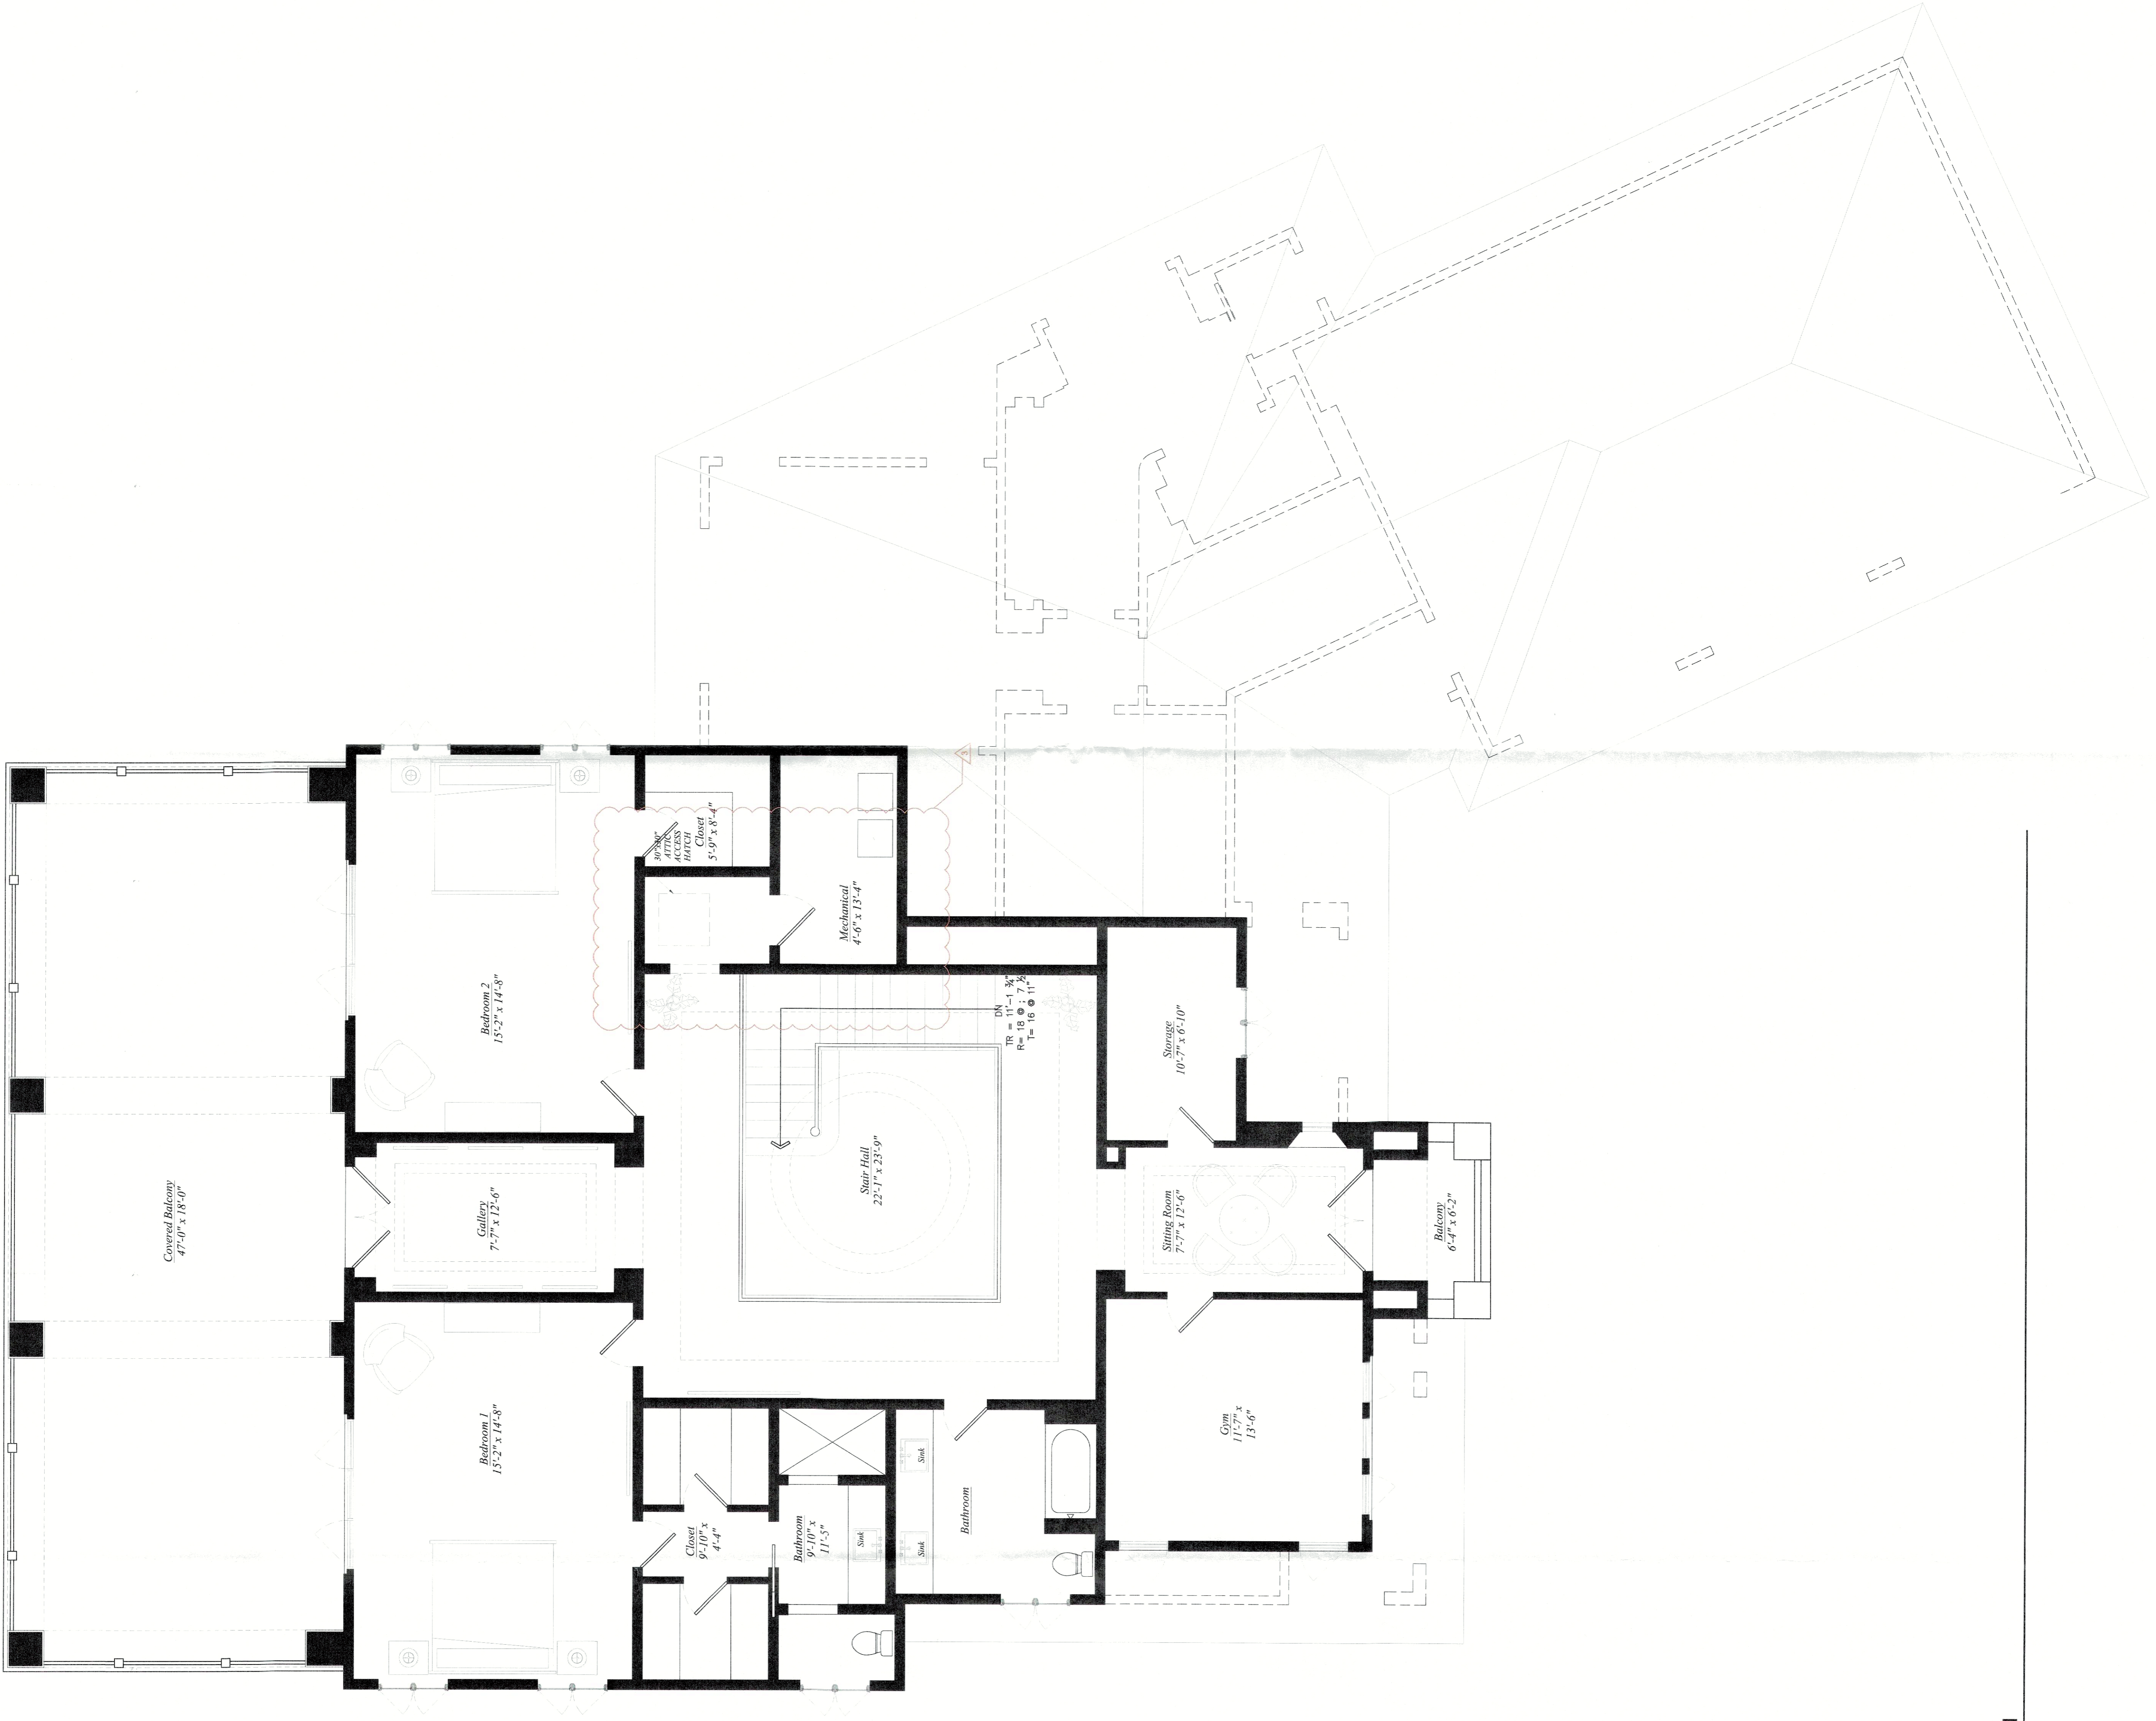
9 Anchor Drive  
Newburgh, NY 12550

Unauthorized addition or alteration of these drawings bearing an architect's seal is a violation of the New York State Commissioner's Regulations Part 69, Architecture, Section 69.5b

**DEGRAW & DEHAAN**  
ARCHITECTS  
415 W. PINE  
SUITE 1000  
NEW YORK  
NEW YORK  
PHONE: 845-241-2110  
FAX: 845-241-2113

Project  
**DeMarco Residence**  
9 Anchor Drive  
Newburgh, NY 12550

Date: 2/14/2022  
Drawn By: MSM  
Checked By: TJD  
Drawing No: **A202**  
7 of 26

1 Second Floor Architectural  
A202 Scale: 1/4" = 1'-0"