


1 Right Side Elevation
A302 Scale: 1/4" = 1'-0"

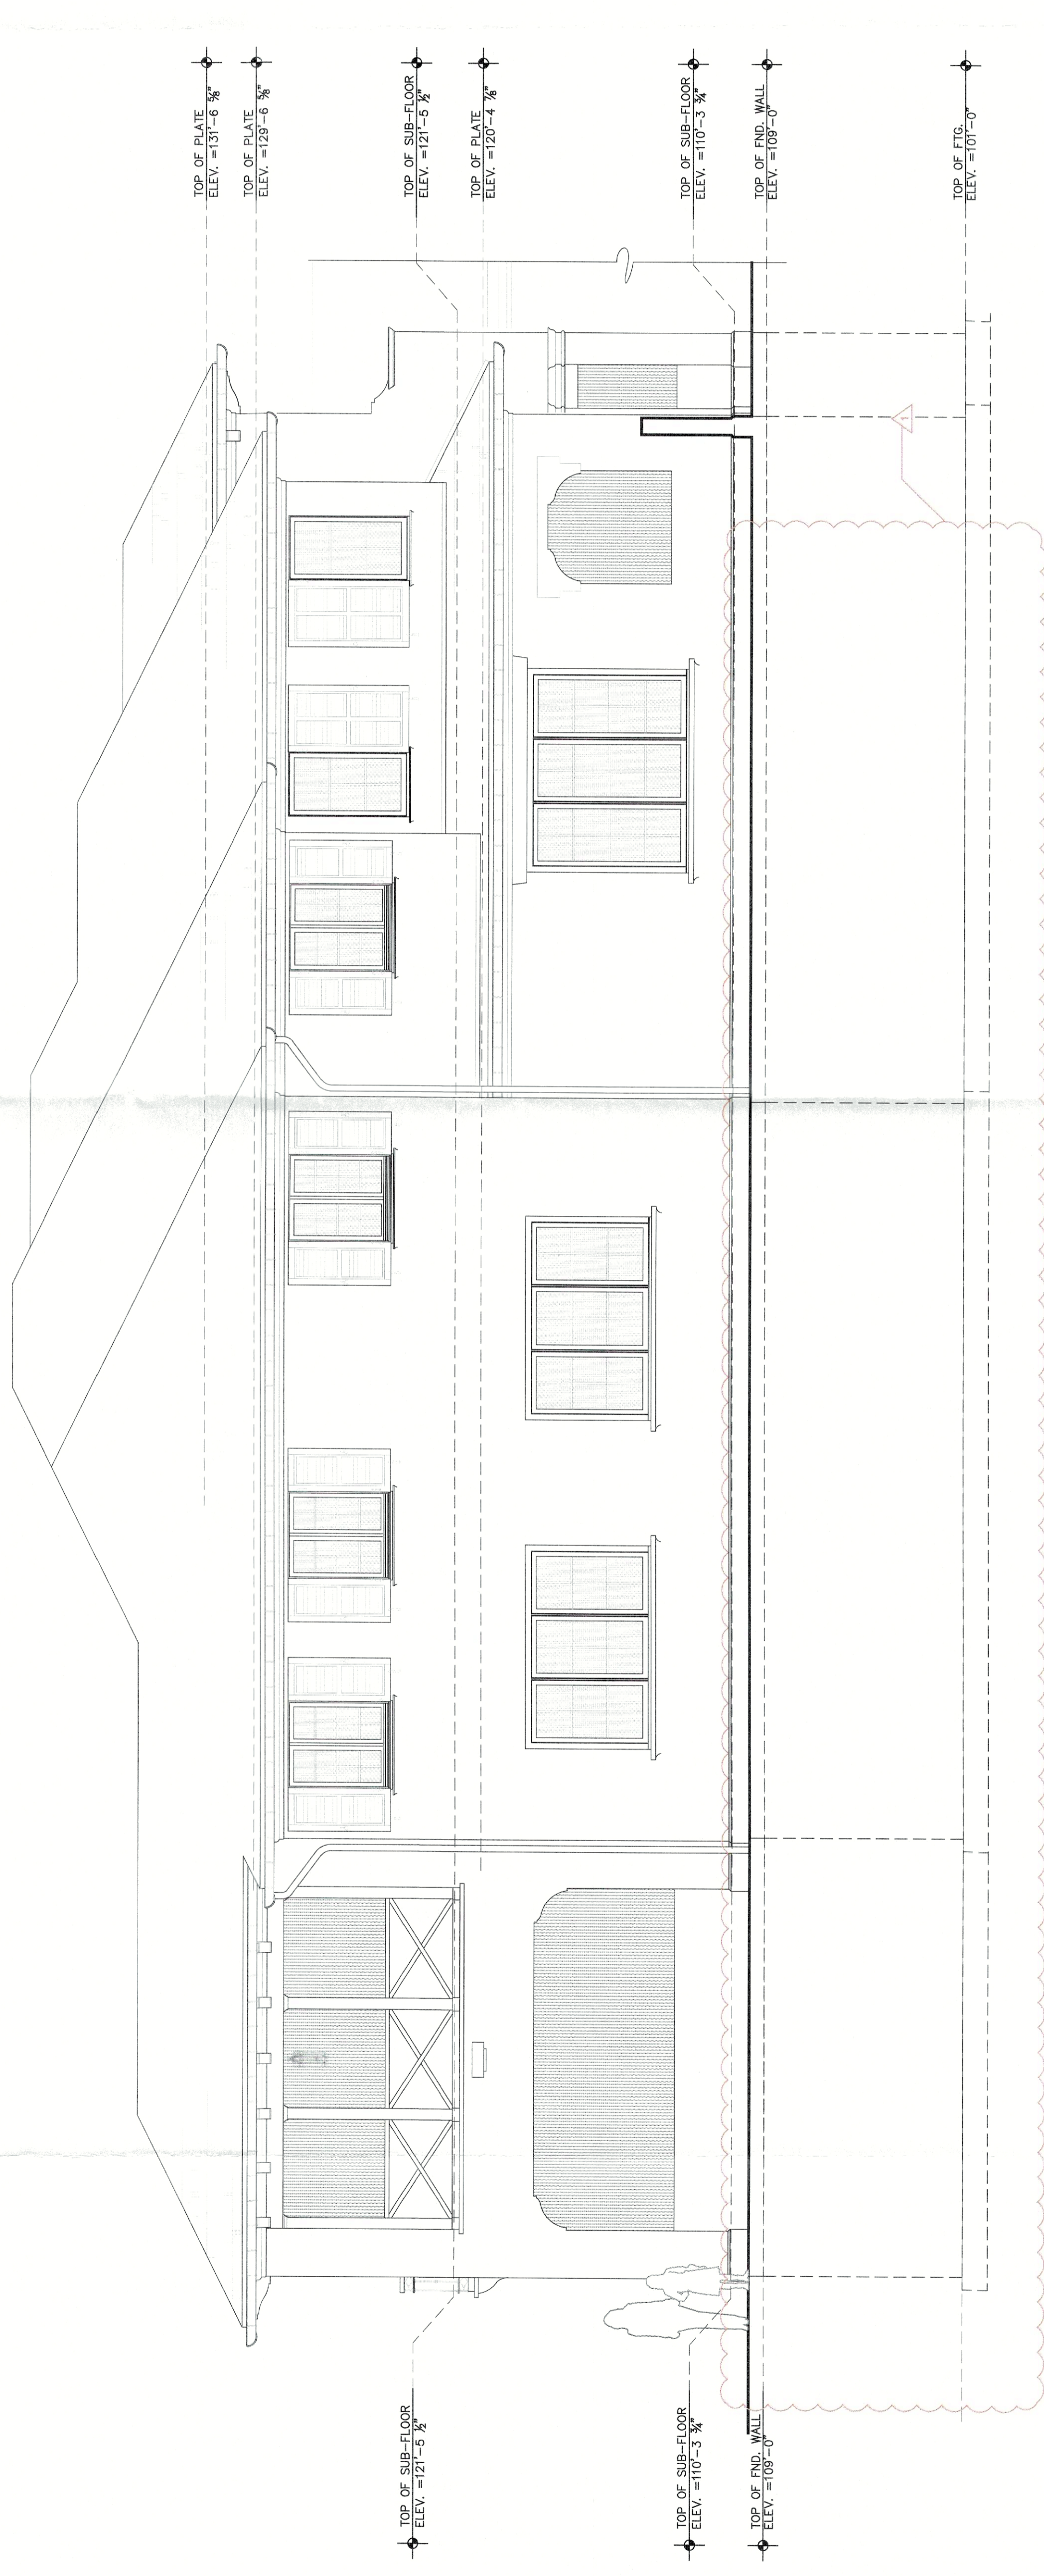

2 Left Side Elevation
A302 Scale: 1/4" = 1'-0"

Consultants:

Revisions:	Date	Description	Drawn Check
▽	03/17/22	Foundation	MSM TJD
▽	4/19/22	Bldg. Dept. Comments	MSM TJD
▽	5/29/22	Bldg. Dept. Comments	MSM TJD

Drawings on this page:
 9 Anchor Drive
 Newburgh, NY 12550
 DeMarco Residence

DEGRAW
 DEHAAN
 ARCHITECTS
 145 FIVE
 POINTS DRIVE
 SUITE 200
 NEW YORK
 NY 10003
 PHONE 646-243-5450
 FAX 212-512-6515

UNAUTHORIZED ADDITION OR ALTERATION OF THESE DRAWINGS BEARING AN ARCHITECT'S SEAL IS A VIOLATION OF THE NEW YORK STATE COMMISSIONER'S REGULATIONS PART 89, ARCHITECTURE, SECTION 89.15b

Project
 DeMarco Residence
 9 Anchor Drive
 Newburgh, NY 12550

Seal:

Date: 2/14/2022
 Drawn By: MSM
 Checked By:
 Drawing No. A302
 13 of 25