



1 Permitted Section 06/03/2021
 S102 Scale: 1/8" = 1'-0"

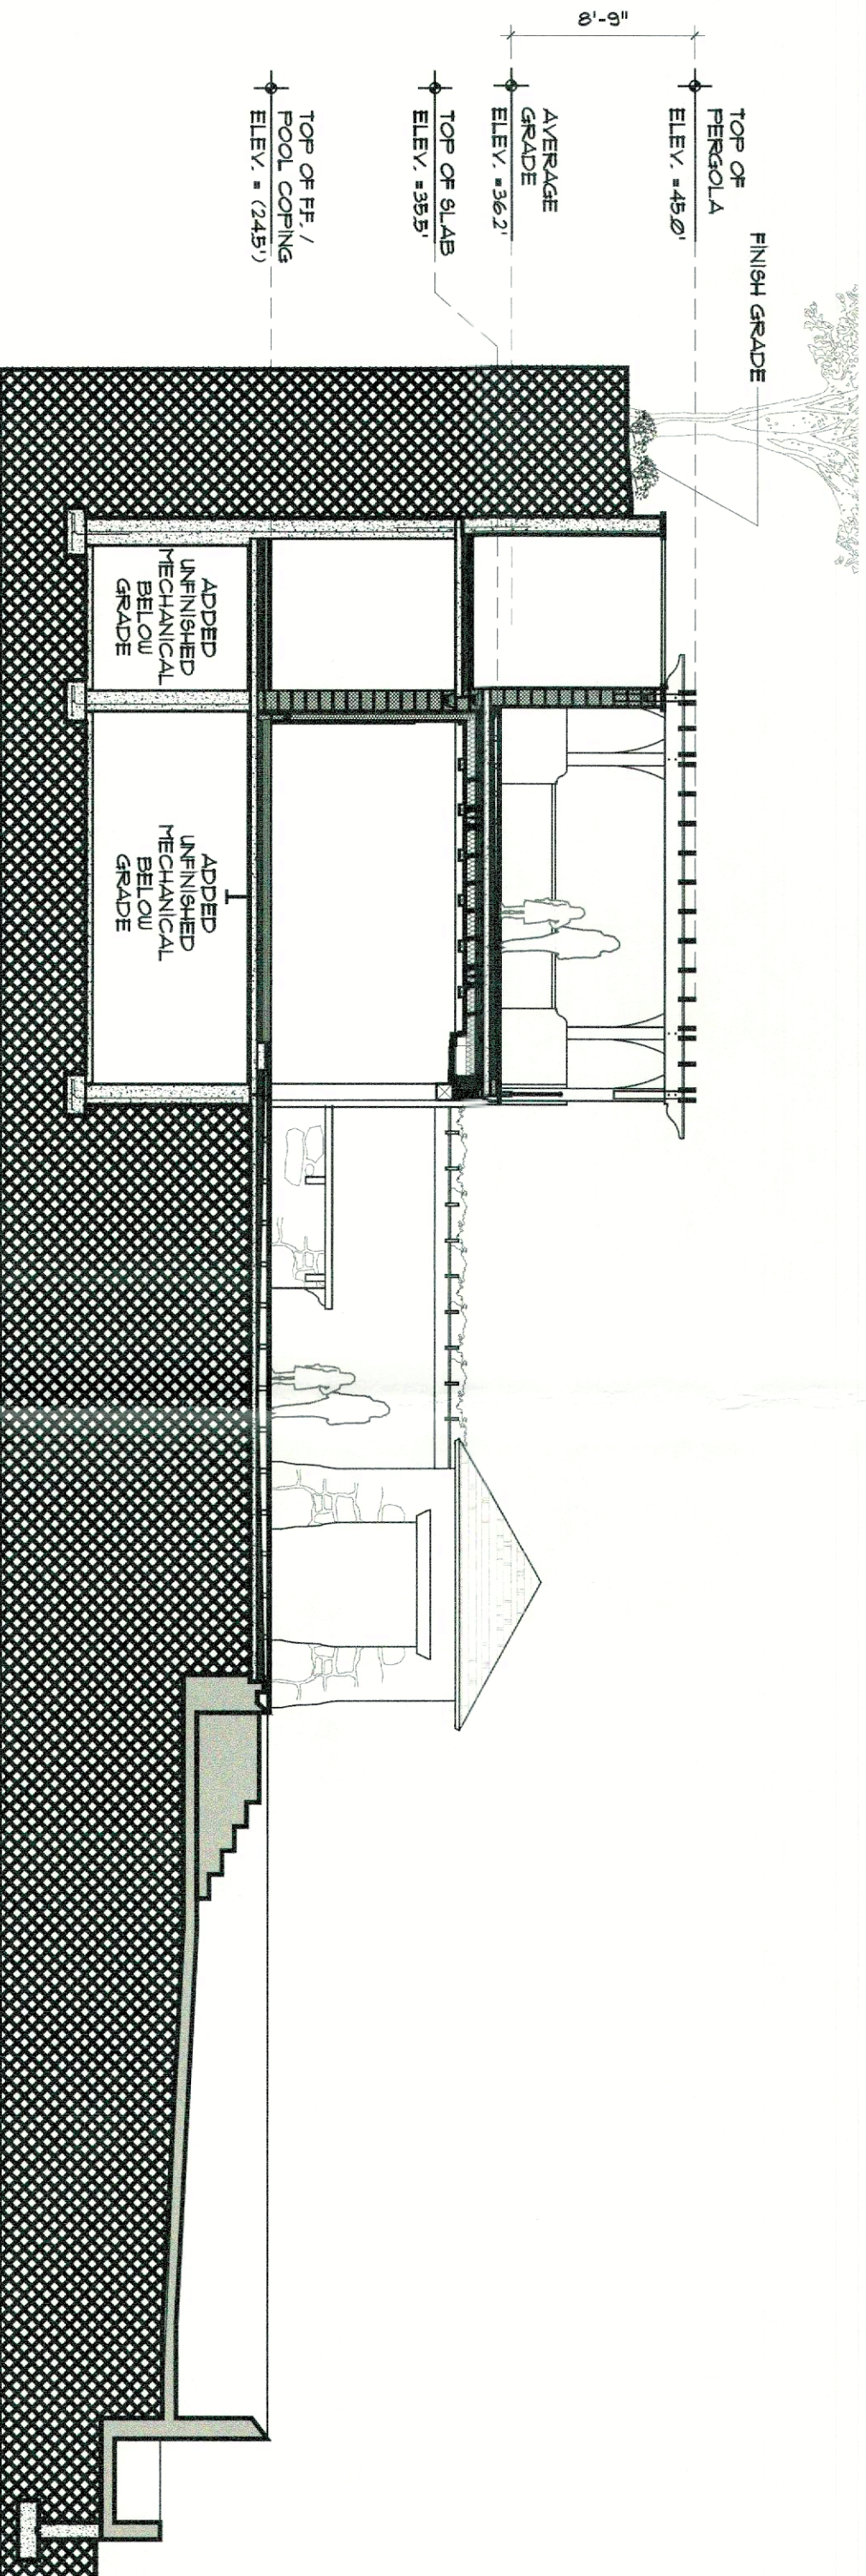

2 Proposed Section
 S102 Scale: 1/8" = 1'-0"

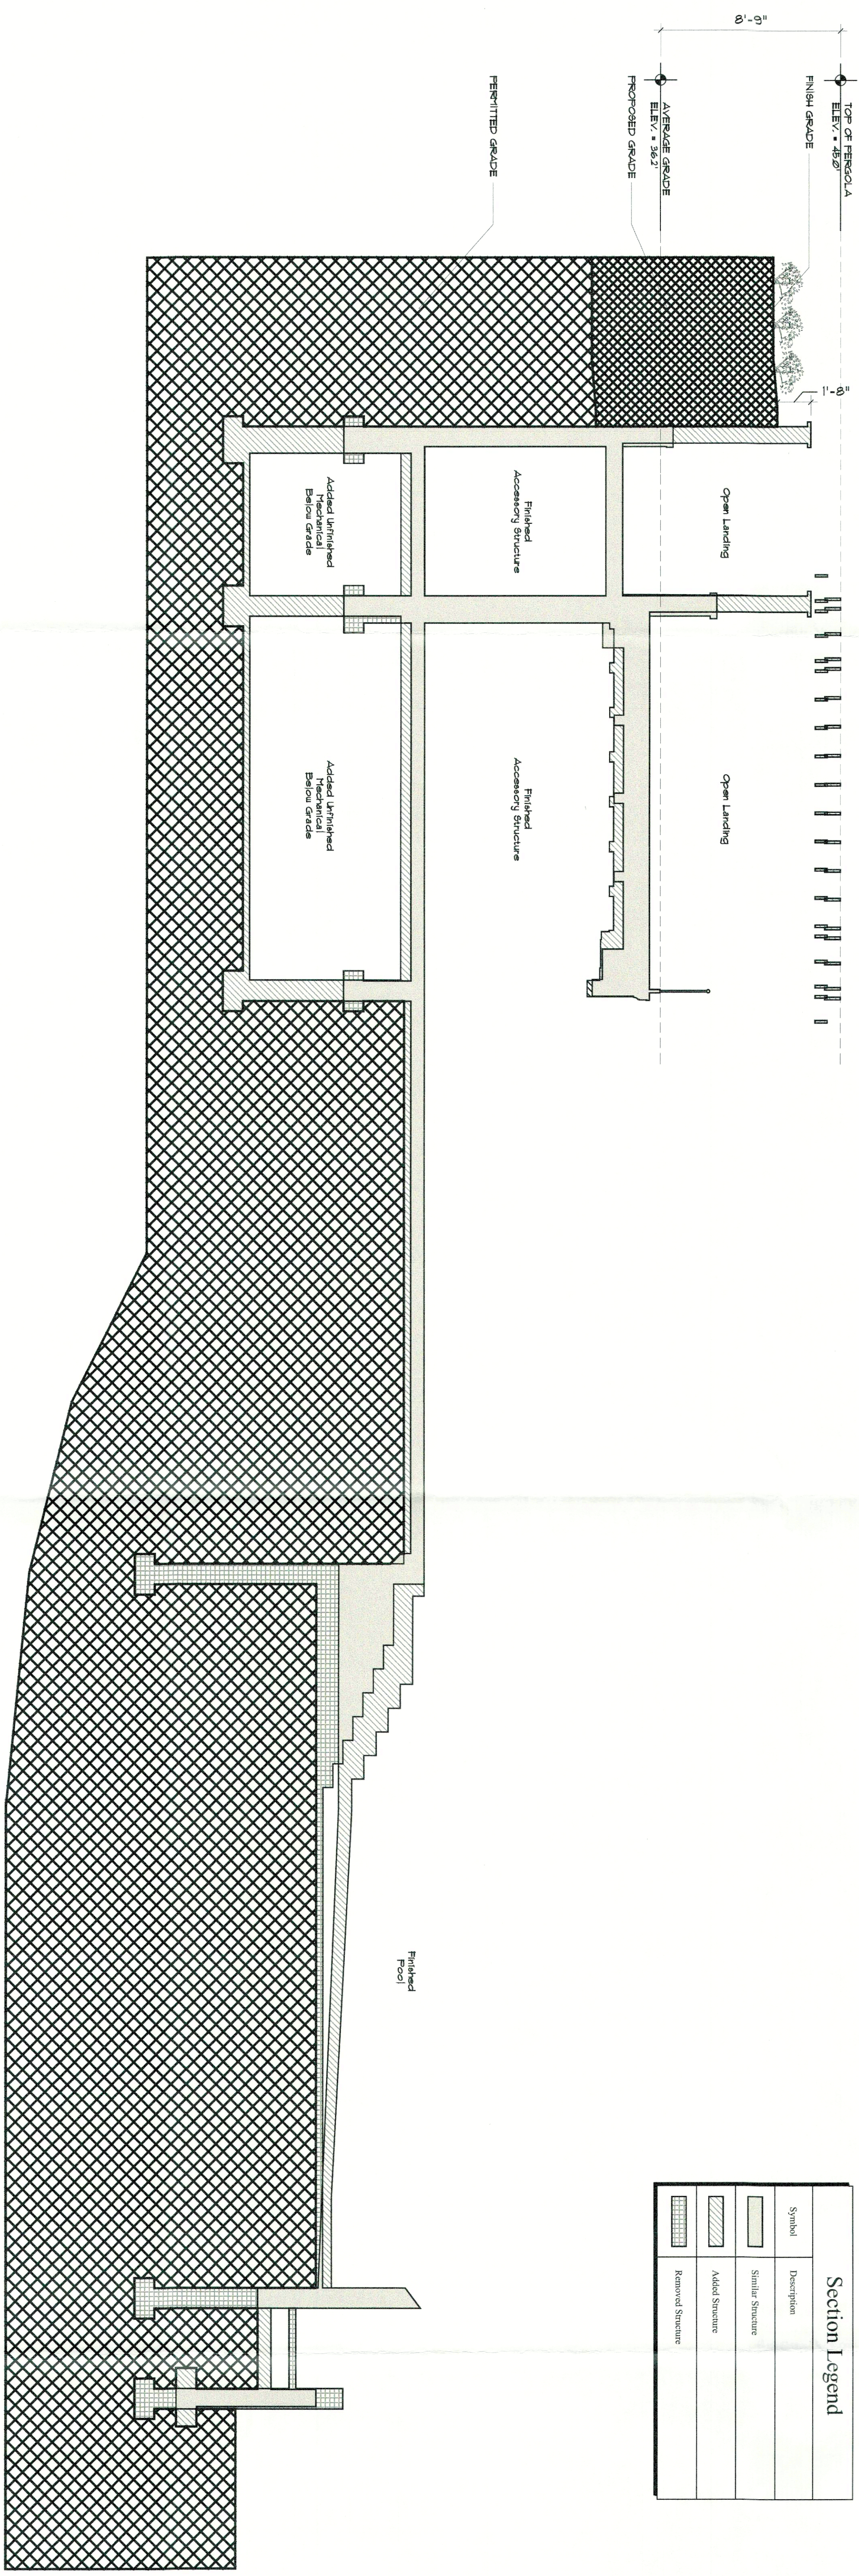

3 Section Overlay (Alterations)
 S102 Scale: 1/4" = 1'-0"

Section Legend	
Symbol	Description
[Hatched Pattern]	Similar Structure
[Hatched Pattern]	Added Structure
[Hatched Pattern]	Removed Structure

Project Accessory Pool Structure 13 Anchor Drive Newburgh, NY 12550	DEGRAN DEHANN ARCHITECTS 407 FINEST SUITE 101 NEW YORK NEW YORK, NY 10004 PHONE 845.243.6515 FAX 845.243.6515	DiBrizzi Residence (Accessory Pool Structure) Nicolas DiBrizzi 13 Anchor Drive Newburgh, NY 12550 121-1-15		Consultants:
		Drawings on this page:	Revisions:	
Date: 1/20/22 Drawn By: MSM Checked By: TJD Drawing No. S102	Date: _____ Description: _____ Drawn Check: _____	

Unauthorized addition or alteration of these drawings is a violation of Section 7209 (2) of The New York State Education Law