



1 Permitted Section 06/03/2021
 S104 Scale: 1/8" = 1'-0"

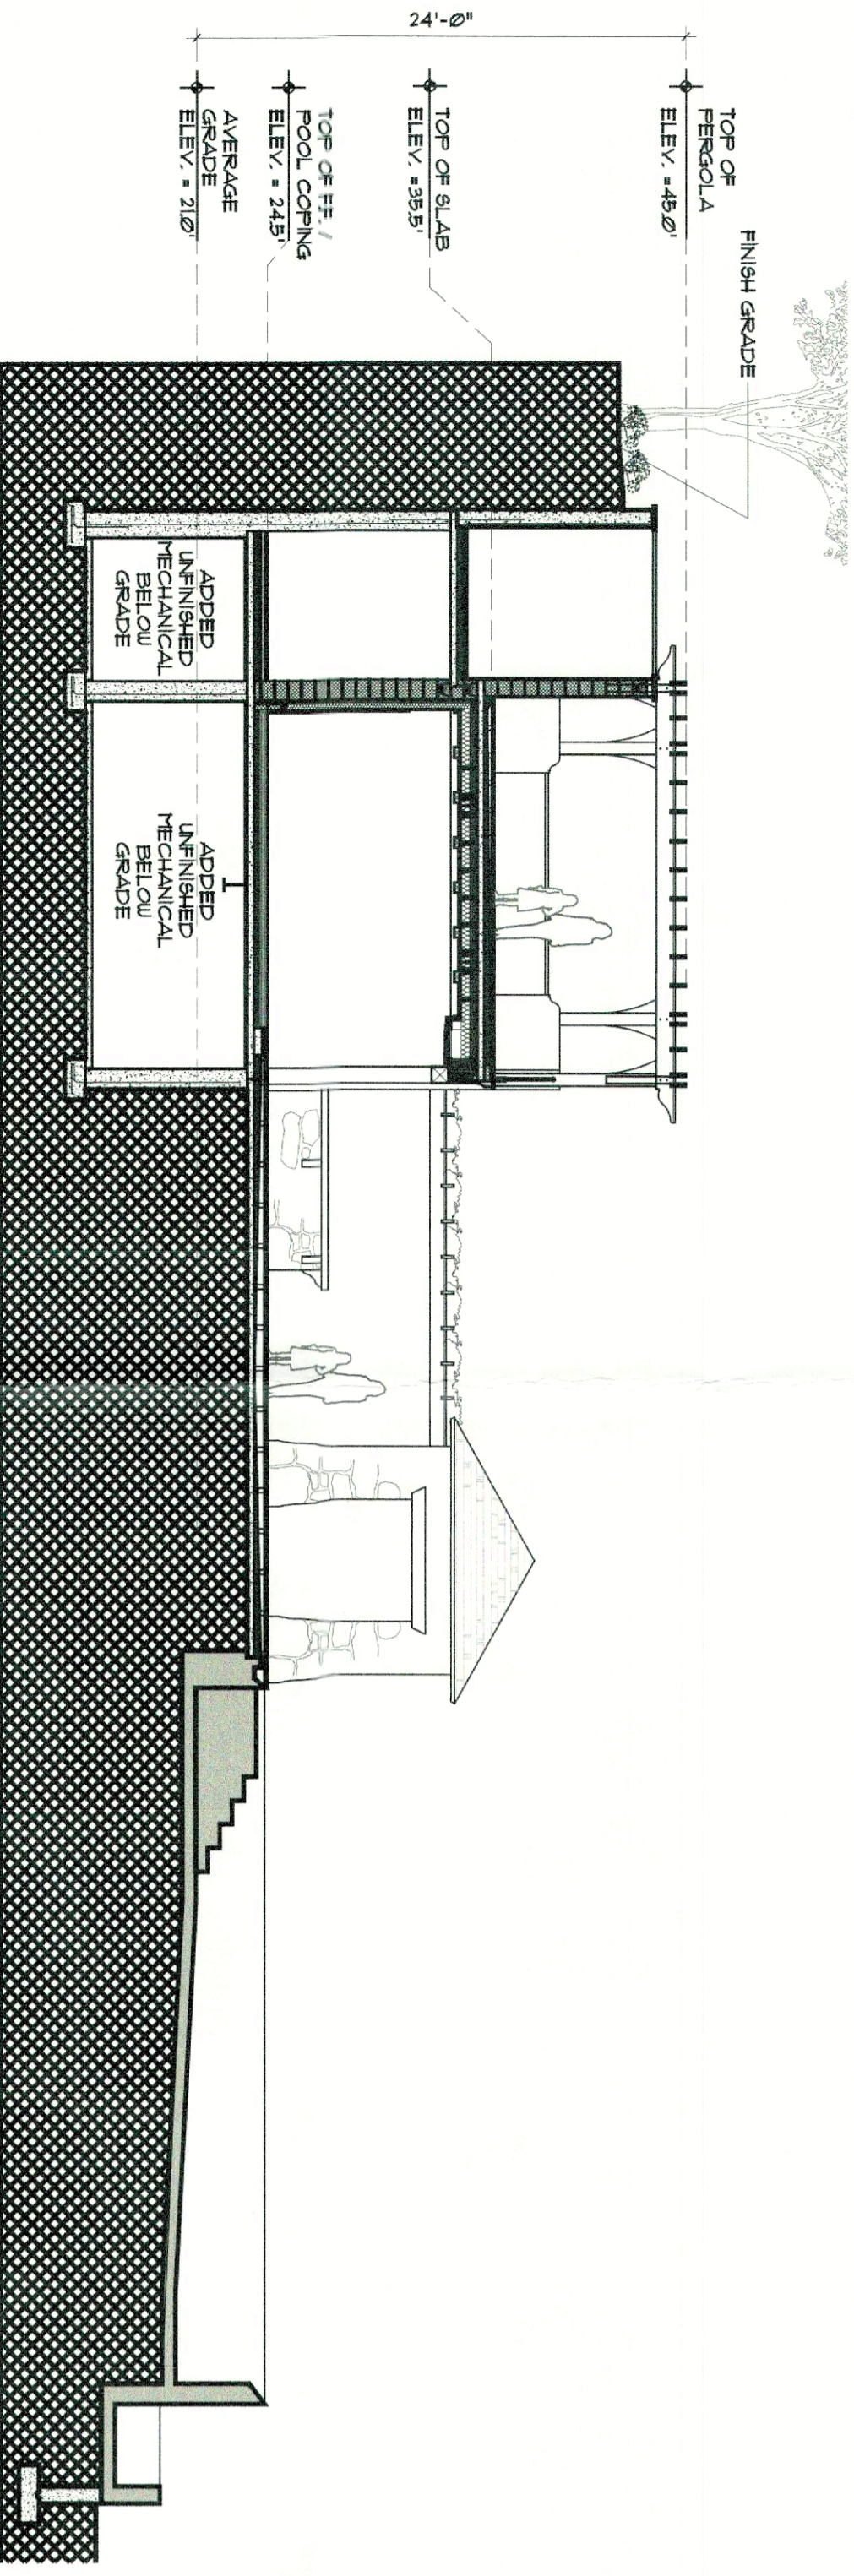

2 Proposed Section
 S104 Scale: 1/8" = 1'-0"

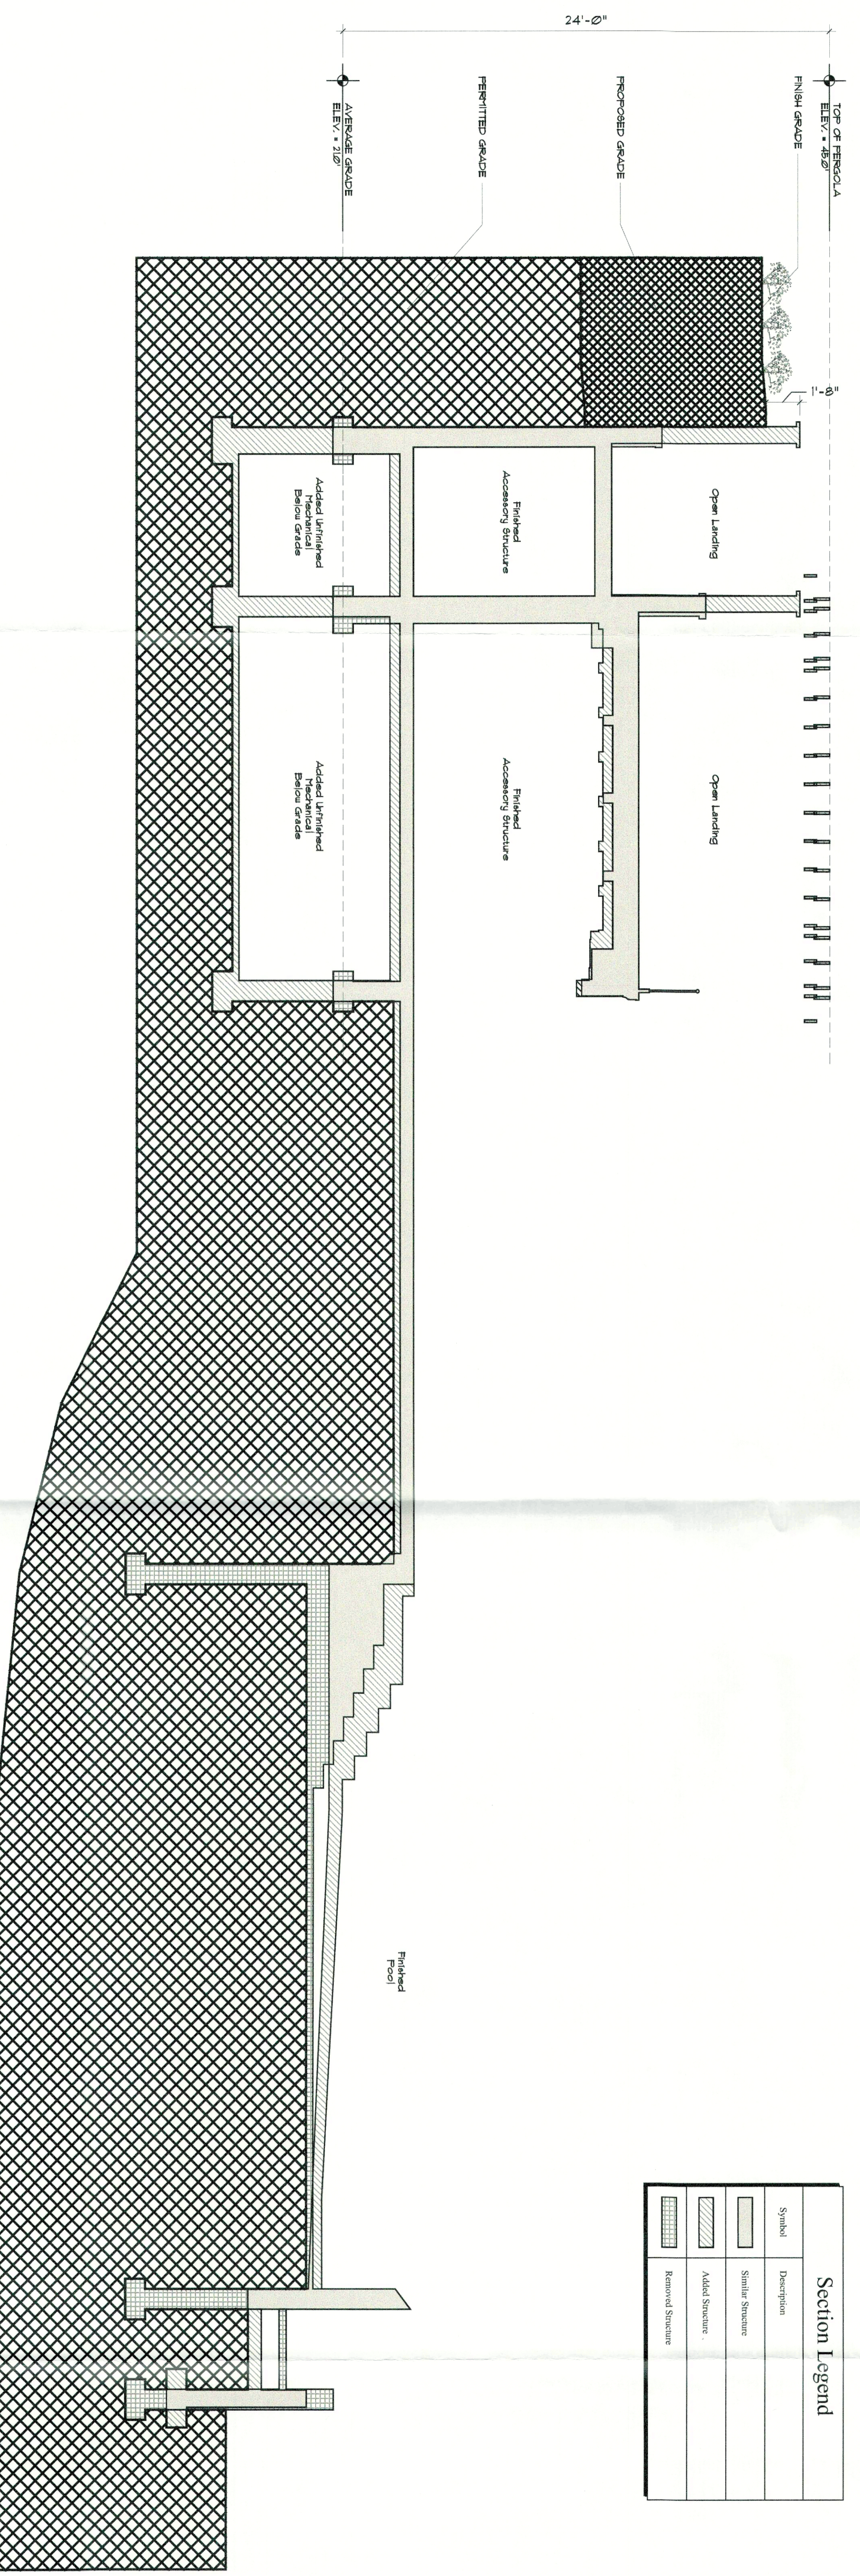

3 Section Overlay (Alterations)
 S104 Scale: 1/4" = 1'-0"

Section Legend	
[Symbol]	Description
[Symbol]	Similar Structure
[Symbol]	Added Structure
[Symbol]	Removed Structure

Project: Accessory Pool Structure 13 Anchor Drive Newburgh, NY 12550	DeBrizzi Residence (Accessory Pool Structure) Nicolas DiBrizzi 13 Anchor Drive Newburgh, NY 12550 121-1-15	Drawings on this page: 	Revisions: <table border="1"> <thead> <tr> <th>Date</th> <th>Description</th> <th>Drawn</th> <th>Check</th> </tr> </thead> <tbody> <tr><td>△</td><td></td><td></td><td></td></tr> <tr><td>△</td><td></td><td></td><td></td></tr> <tr><td>△</td><td></td><td></td><td></td></tr> <tr><td>△</td><td></td><td></td><td></td></tr> <tr><td>△</td><td></td><td></td><td></td></tr> <tr><td>△</td><td></td><td></td><td></td></tr> </tbody> </table>	Date	Description	Drawn	Check	△				△				△				△				△				△				Consultants:
	Date	Description	Drawn	Check																												
△																																
△																																
Project: Accessory Pool Structure 13 Anchor Drive Newburgh, NY 12550	DEGRAN & DEHANN ARCHITECTS 1001 N. STATE ST. SUITE 1100 NEWBURGH, NY 12550 PHONE: 845.252.1510 FAX: 845.252.1510	Date: 7/20/22 Drawn By: MSN Checked By: TJD Drawing No: S104	Unauthorized addition or alteration of these drawings is a violation of Section 7209 (2) of The New York State Education Law																													