



OVERALL EXTERIOR ELEVATION-SOUTH
0-1/8" = 1'-0"

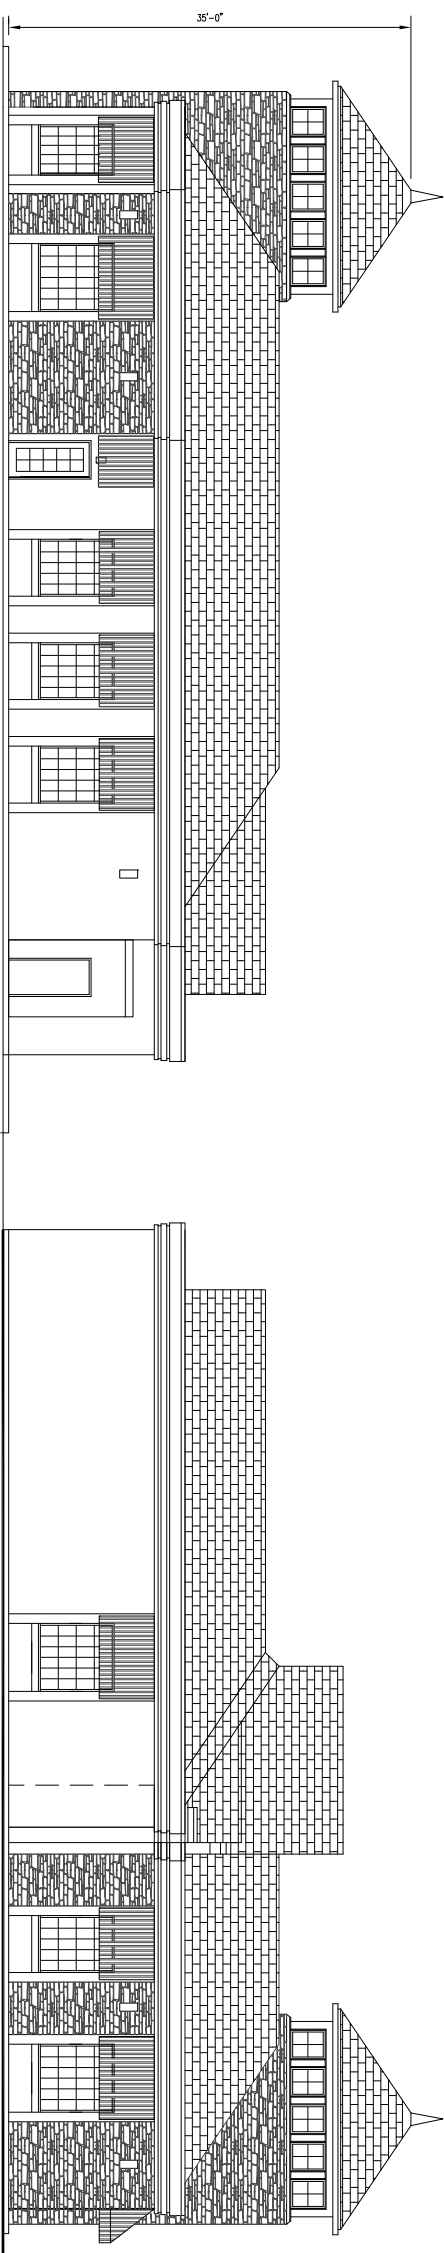

OVERALL EXTERIOR ELEVATION-EAST
0-1/8" = 1'-0"

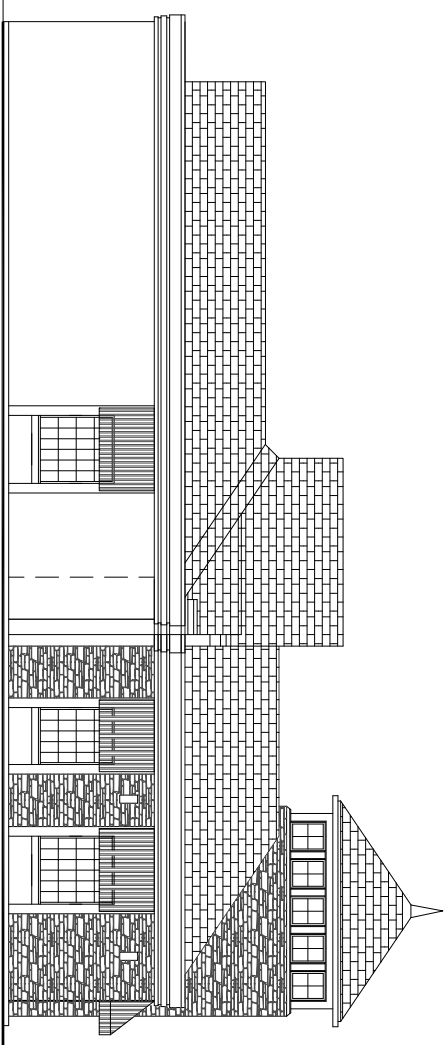

PART EXTERIOR ELEVATION-WEST
0-1/8" = 1'-0"

BONURAS LITTLE SIGILY RESTAURANT & SHOPS

17 FEBRUARY 2012 PROGRESS

ROSENBLUM A.I.A.
MARSHALL ROSENBLUM A.I.A. ARCHITECT
NEW WINDSOR
NEW YORK

BONURAS
LITTLE SIGILY RESTAURANT
& SHOPS

North Park Road
Newburgh NY

Date 17 FEB 2012

Job #

Status PROGRESS

Exterior Elevations

A2