


N/F FOOSE  
(REPUTED OWNER)

N/F LEASE  
(REPUTED OWNER)

N/F SABION  
(REPUTED OWNER)

PROPERTY LINE HELD AS SHOWN  
ON SURVEY DONE BY FRANK HOENS, PLS #49314,  
7/18/1974 X 56°-58'-00" E X 150.00'  
FENCE SHOWN ALONG & ON ABOVE  
HOENS SURVEY  
NEW  
DRAWING IN  
THIS AREA

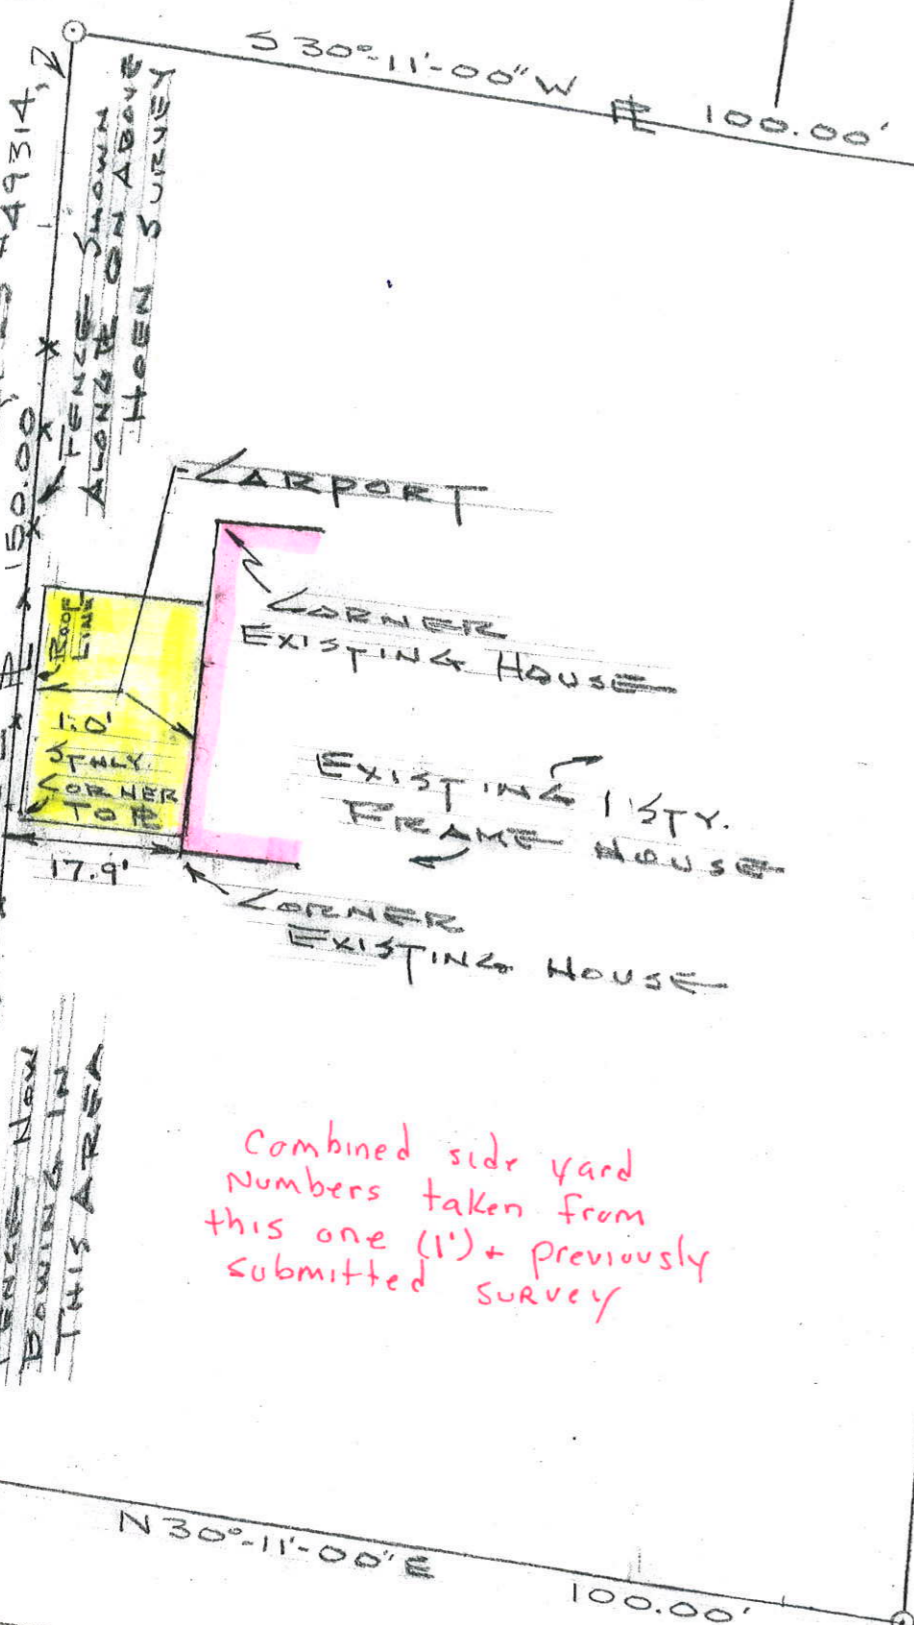

Combined side yard  
Numbers taken from  
this one (1) + previously  
submitted survey

DATE COMPLIANCE DEPT.  
SEP 29 2011  
Sign

ROAD BNDY  
TO NYS. TR. 17K  
FLETCHER  
DRIVE TO DEAD END

LOCATION SURVEY  
LANDS OF  
DOROTHY ETTES  
FLETCHER DRIVE TN. OF NEWBURGH  
ORANGE Co. NEW YORK  
PREPARED BY:  
VINCENT J. DOCE  
PLS. 044604

SCALE 1" = 20'