


LAYOUT LEGEND

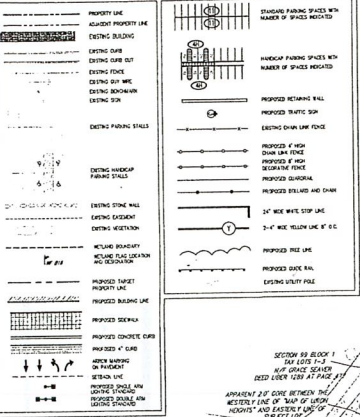

SIGN TABLE




TARGET

REVIEWED BY:


Development Manager	Not Reviewed	Approved as Noted	Approved
Project Architect	Not Reviewed	Approved as Noted	Approved
Project Engineer (M)	Not Reviewed	Approved as Noted	Approved
Project Engineer (E)	Not Reviewed	Approved as Noted	Approved
Project Engineer (S)	Not Reviewed	Approved as Noted	Approved

Approved only for performance of the site construction documents to Target Developer. Target Developer, Section 2.4 and the Target building documents. Consultant is solely responsible for completeness, accuracy and dimensions on the site construction documents.

NOTES

1. PERMANENT USE EASEMENT GRANTED TO ADJACENT LOT OWNERS. USE EASEMENT REQUIREMENTS: LOT 1 (PHASE 1) OWNER PARCELS PROPERTY OWNER FROM LIABILITY RESPONSIBILITY. PROPERTY OWNER WILL BE RESPONSIBLE FOR MAINTENANCE OF THE EASEMENT AREA. LOT 1 OWNER WILL BE RESPONSIBLE FOR MAINTENANCE OF THE GREEN FIELD.

PROPOSED SIGN LOCATION

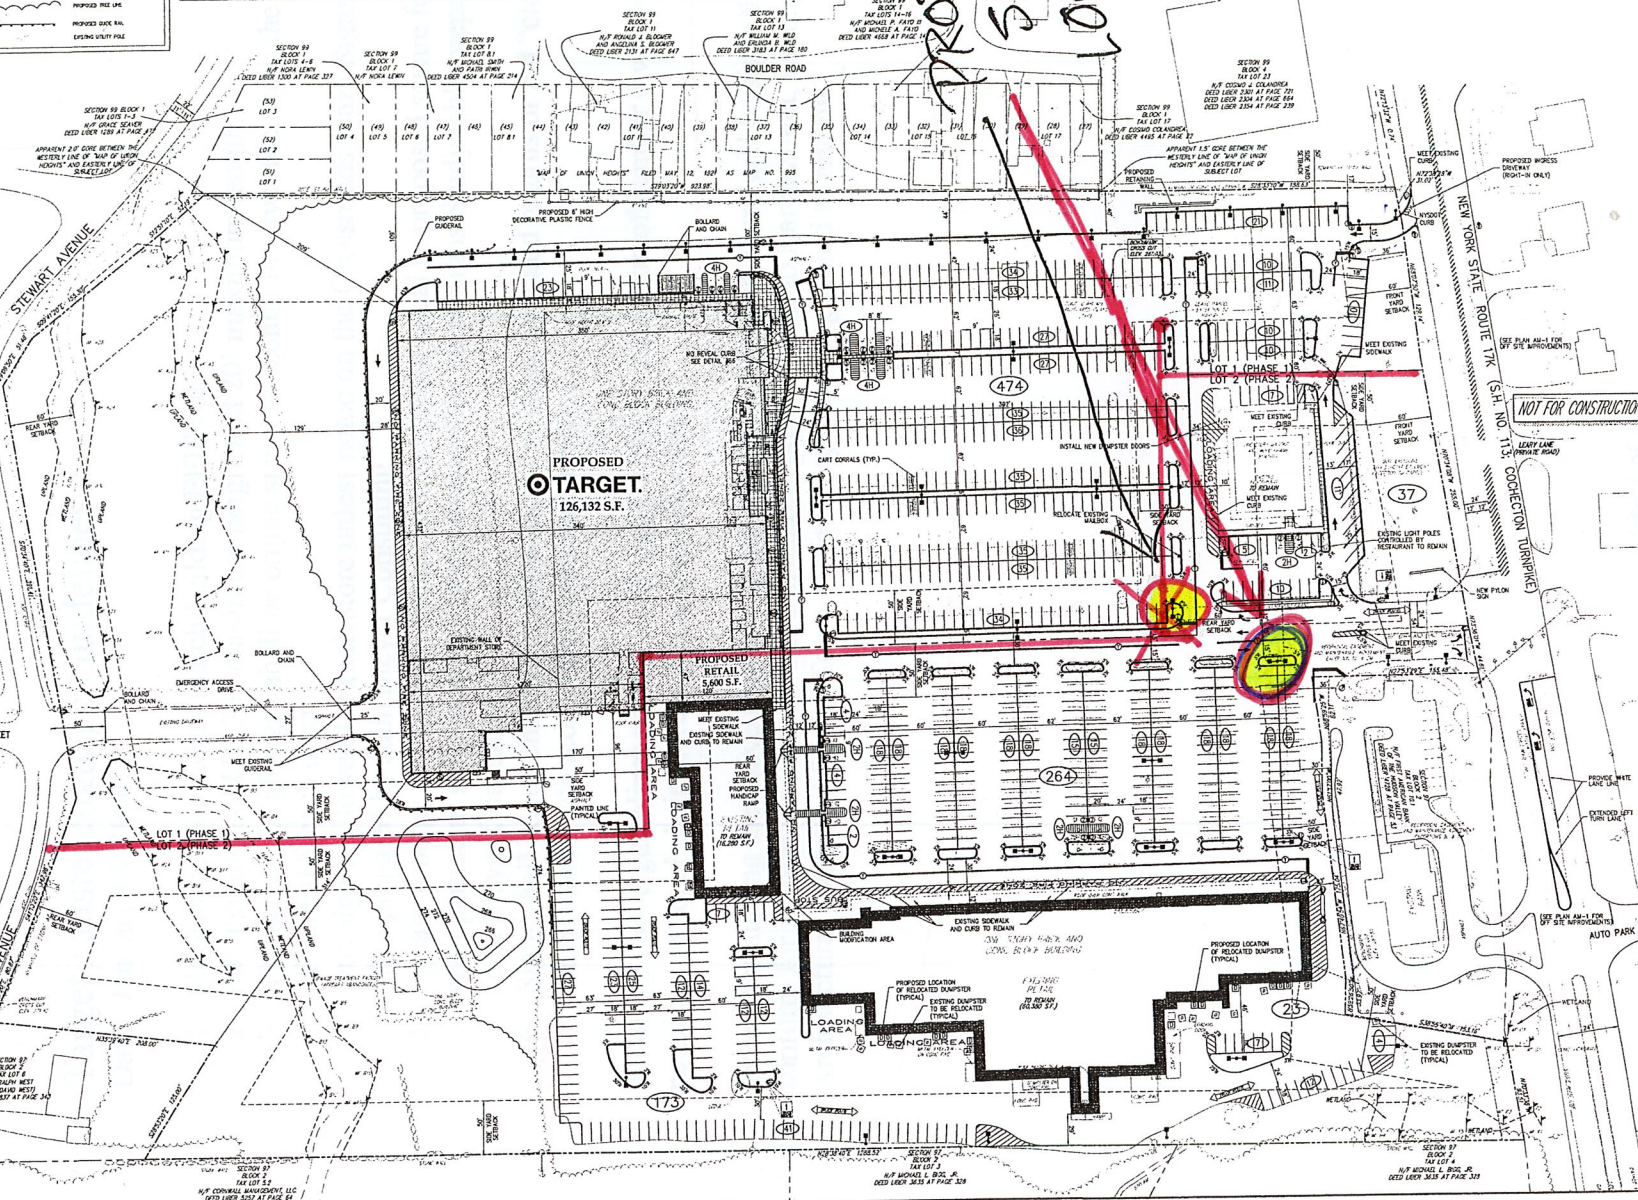

JUSTER DEVELOPMENT CO.


LAYOUT AND STRIPING PLAN
CROSSROADS PLAZA

SP-1