
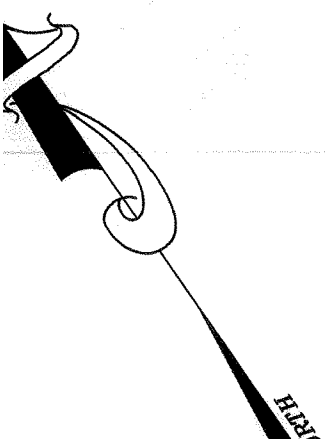


±7'*
±2.2'*
±2,000 S.F.
±10% S.F. (TOTAL)
±10%
±22%

BAUER LANE

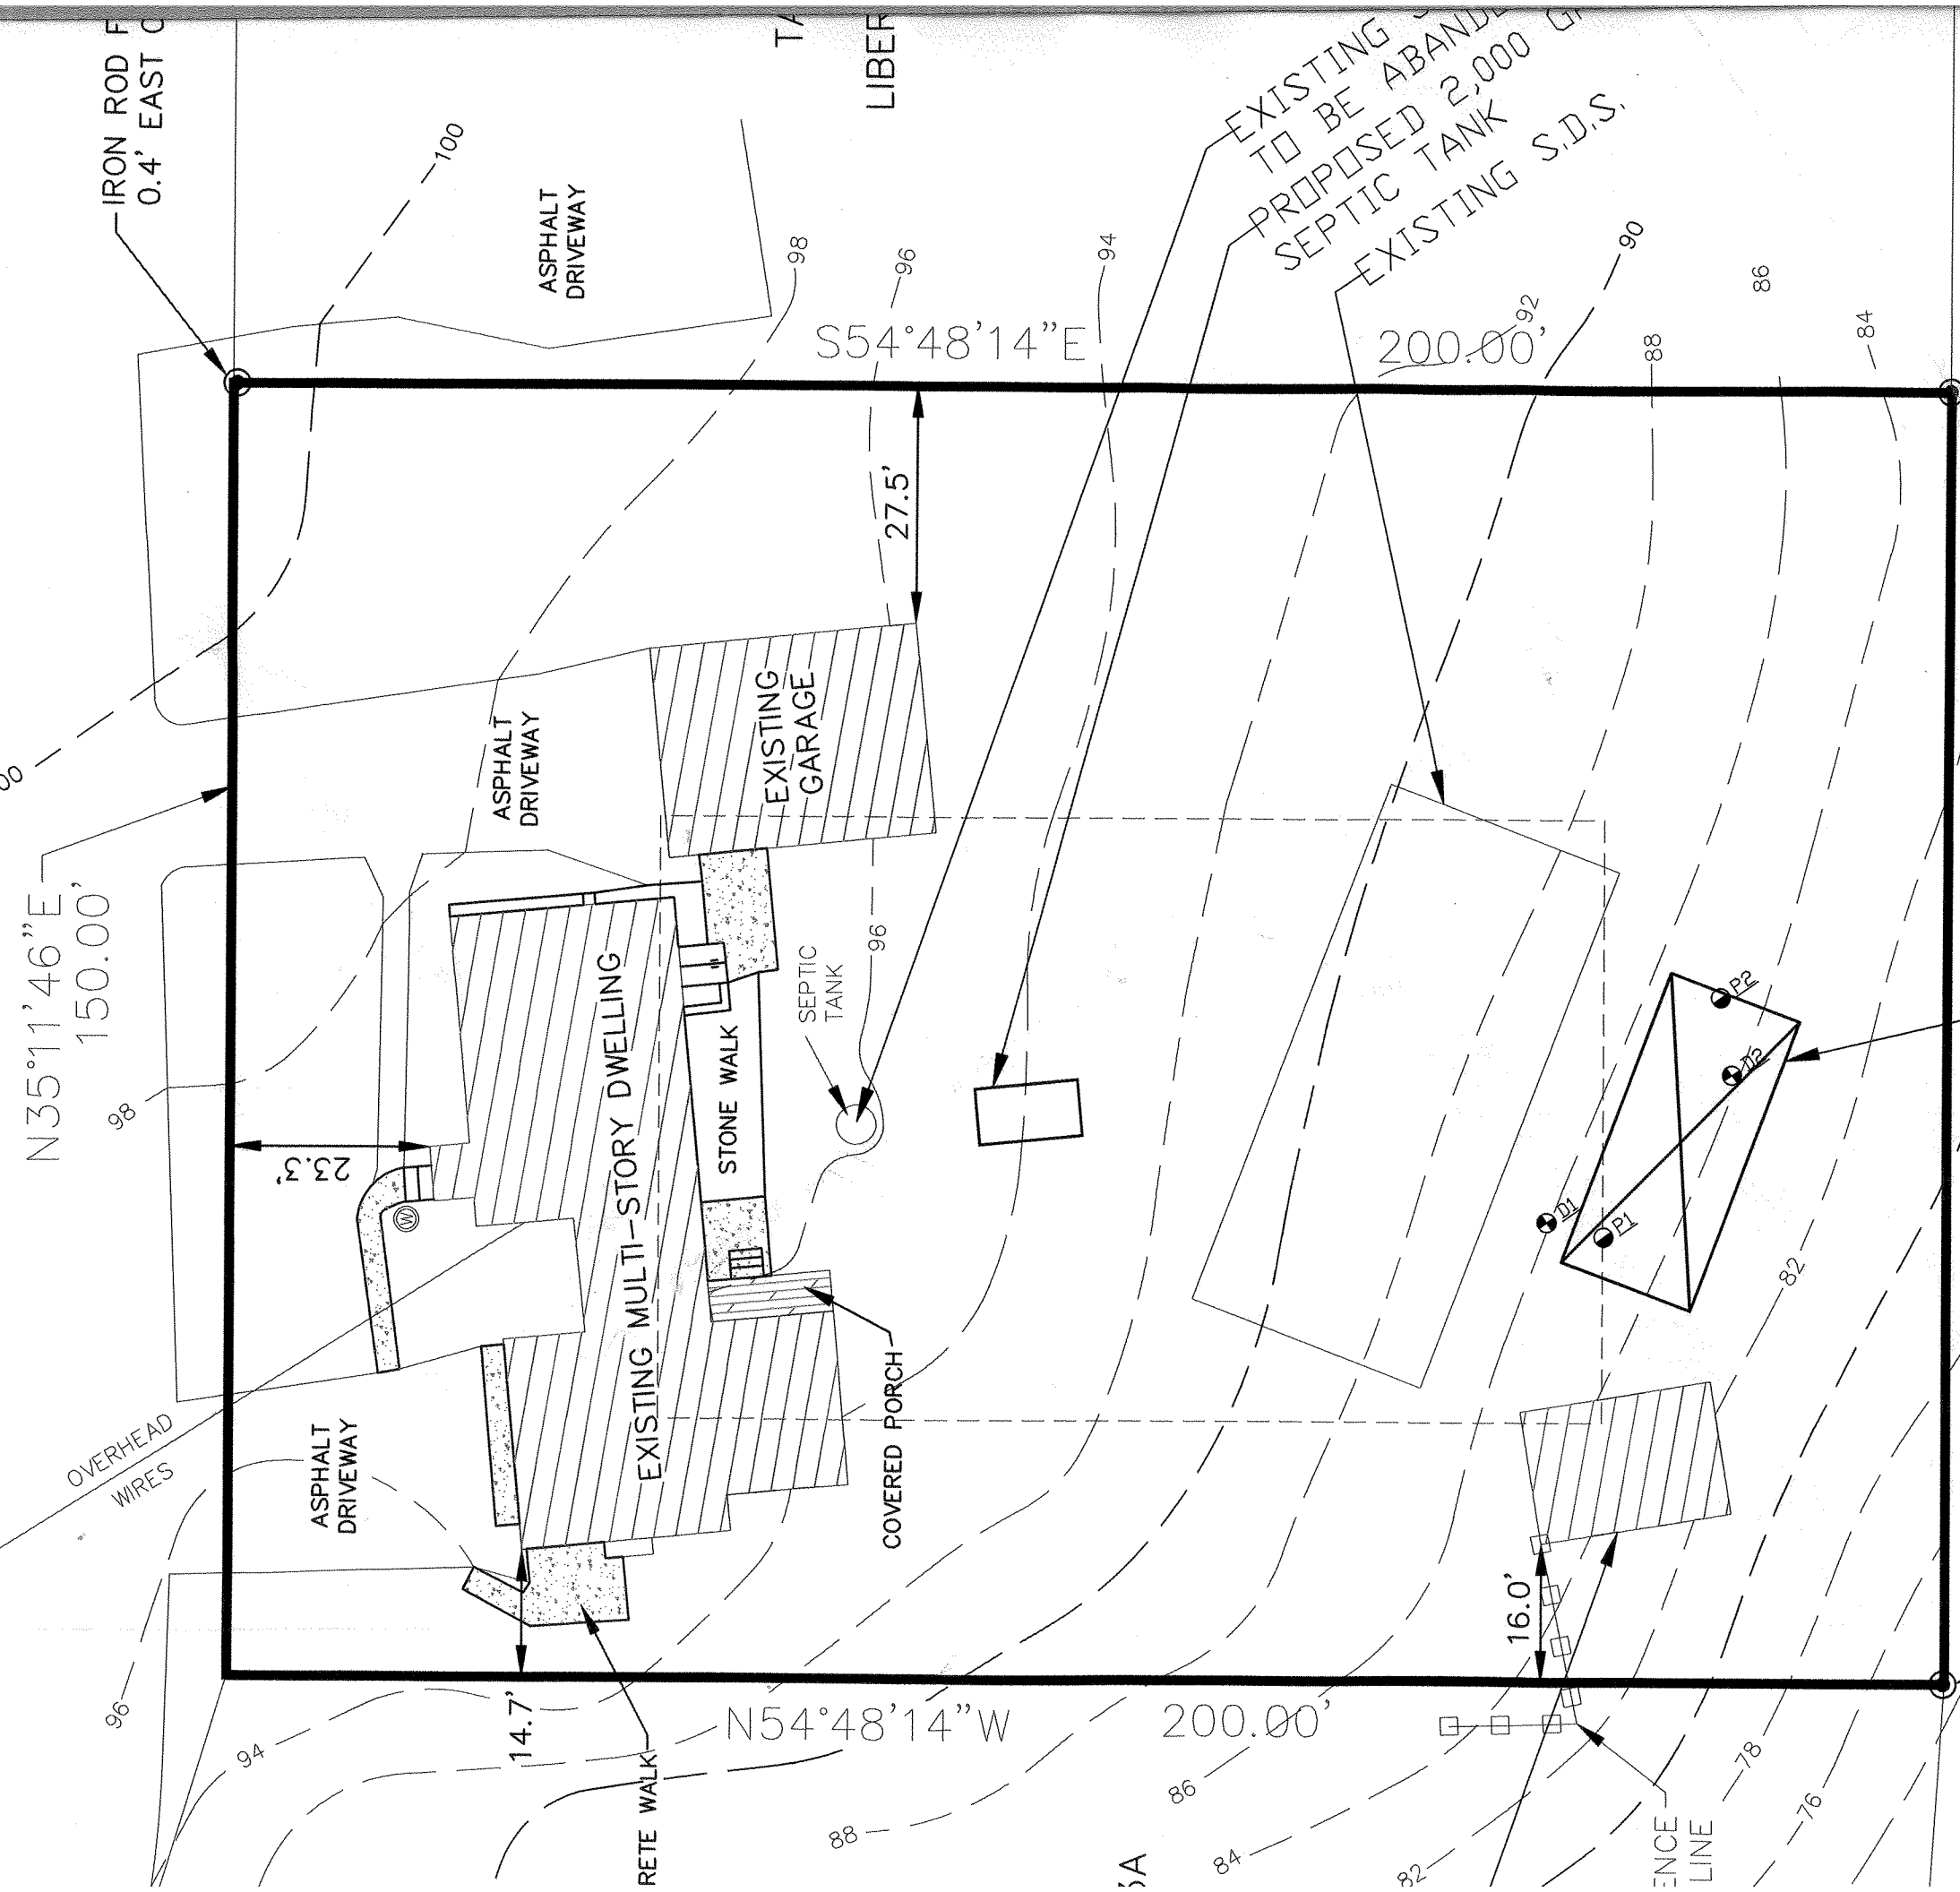

PROPERTY
PROPERTY
SETBACK
EXISTING
EXIS-

100% RESERVE
FOR (4)
PROVIDE
108 (4)
97

THERE ARE
WITHIN
DOWN
100

N/F NORTH PL
LIB

CAPPED IRON ROD FOUND

CAPPED IRON ROD FOUND