




Full size Site Plan Available for Review at 2BA Office 308 Gardnertown Road

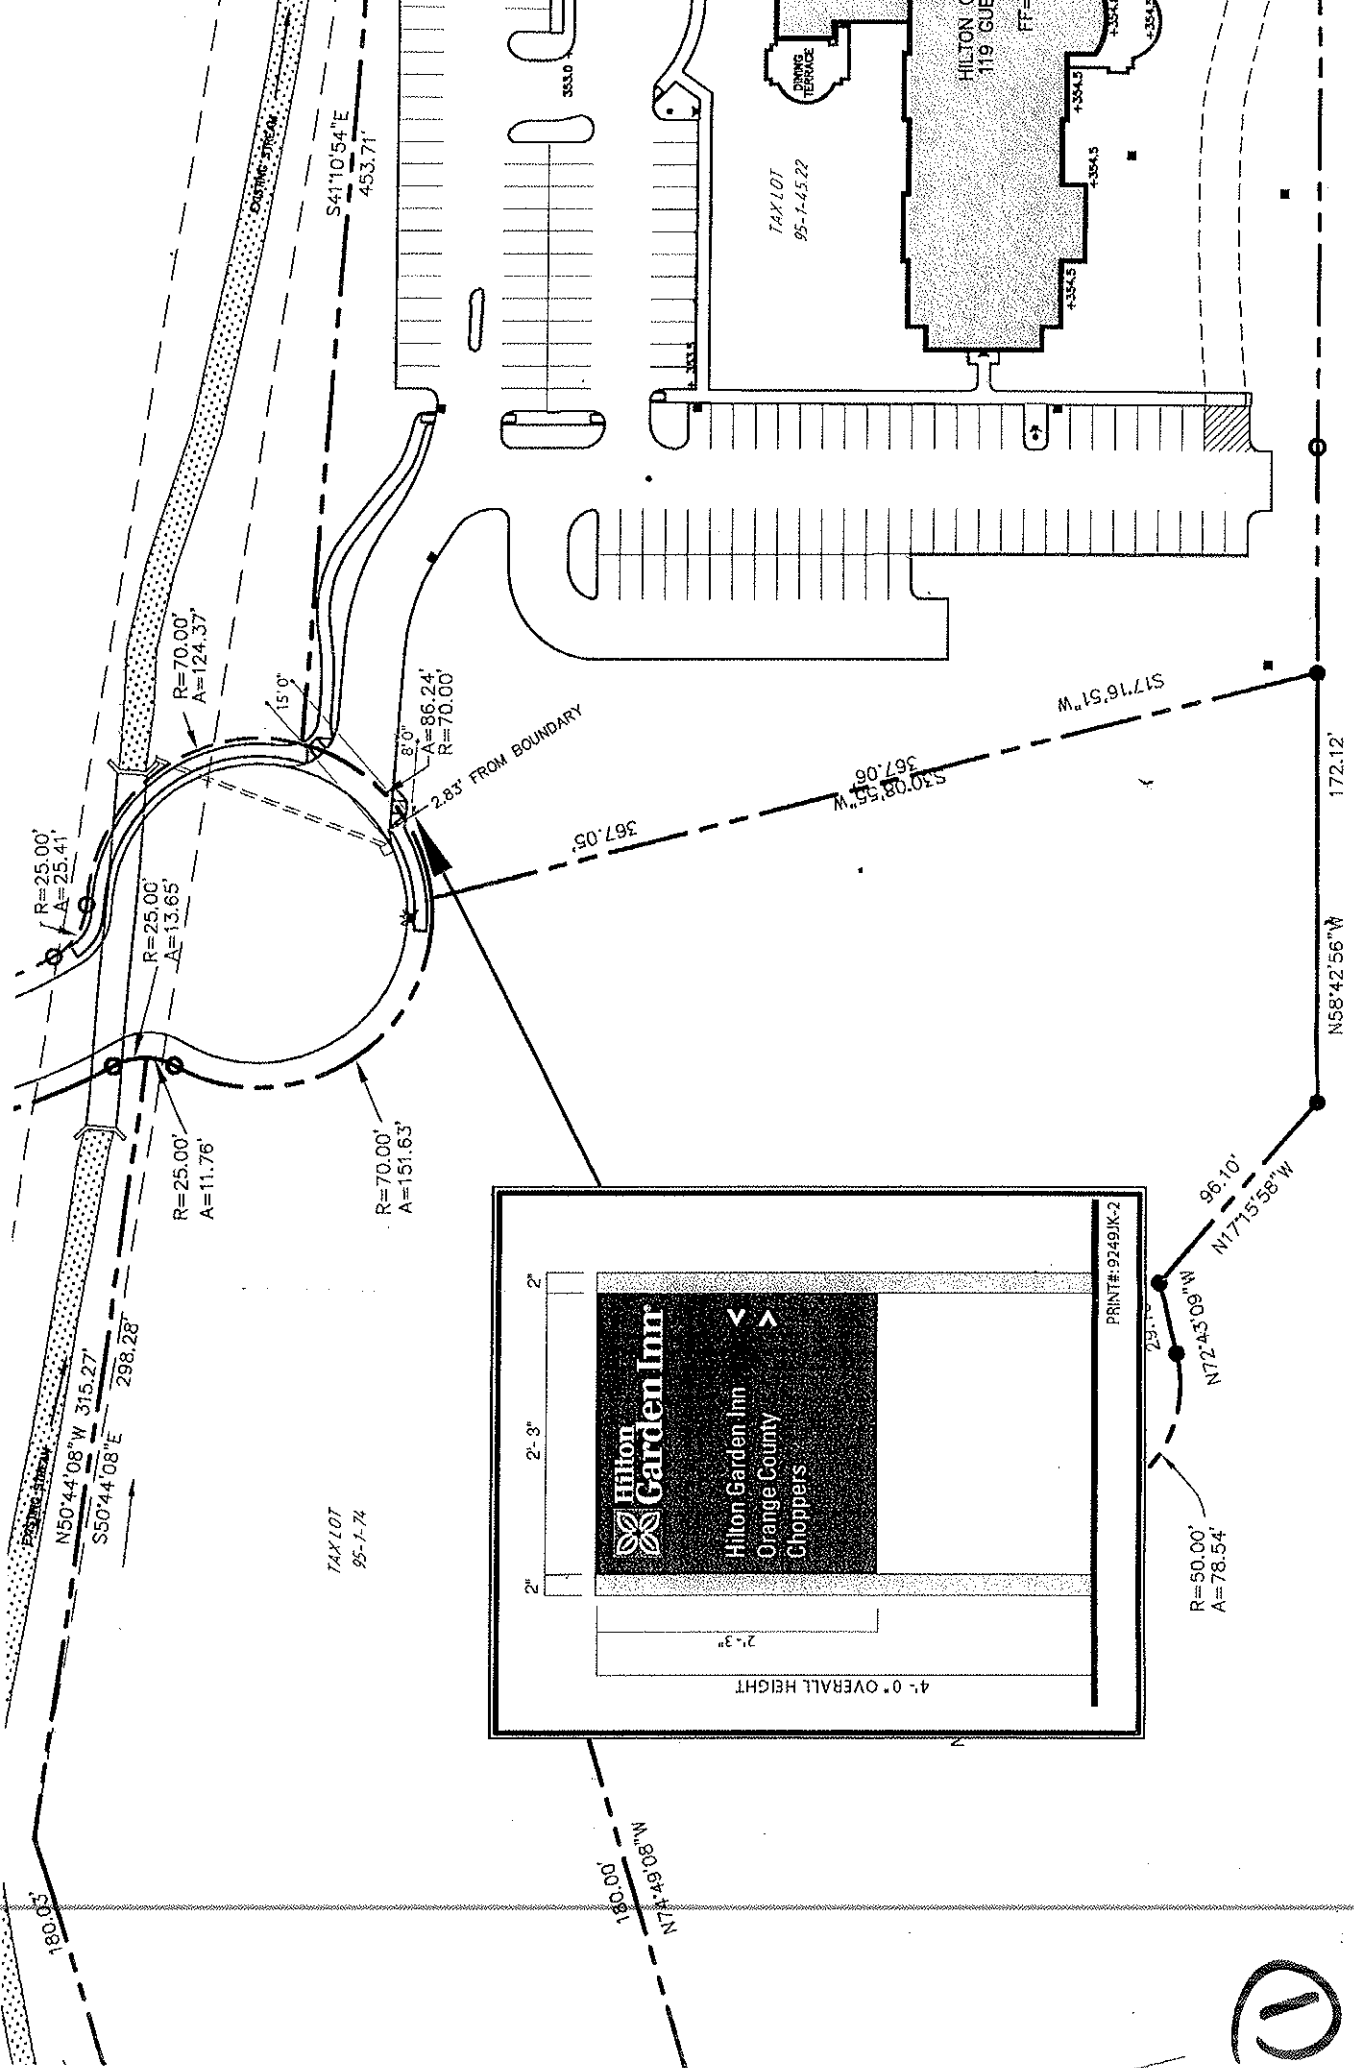

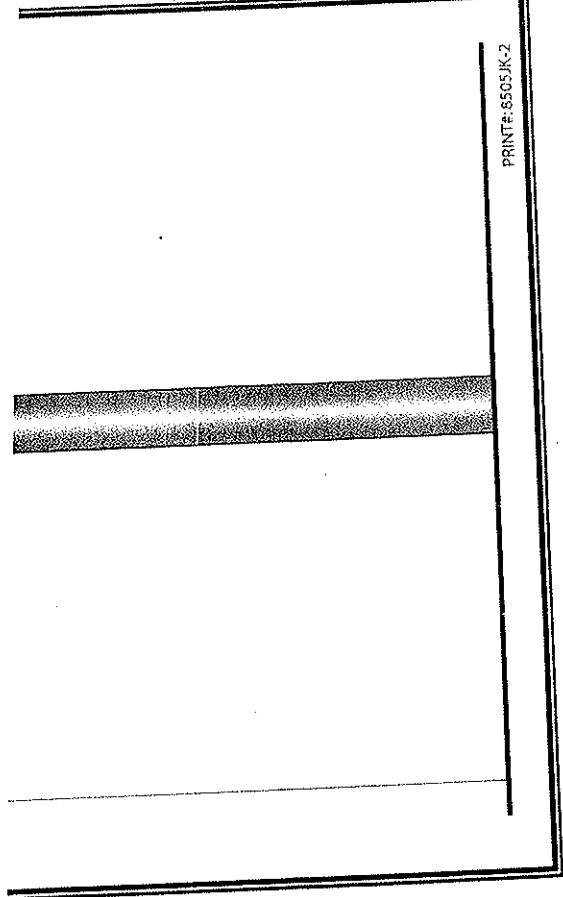

PRINT# 8505JK-2

I - 87 (N.Y.S. THRUWAY)
(SOUTH BOUND)

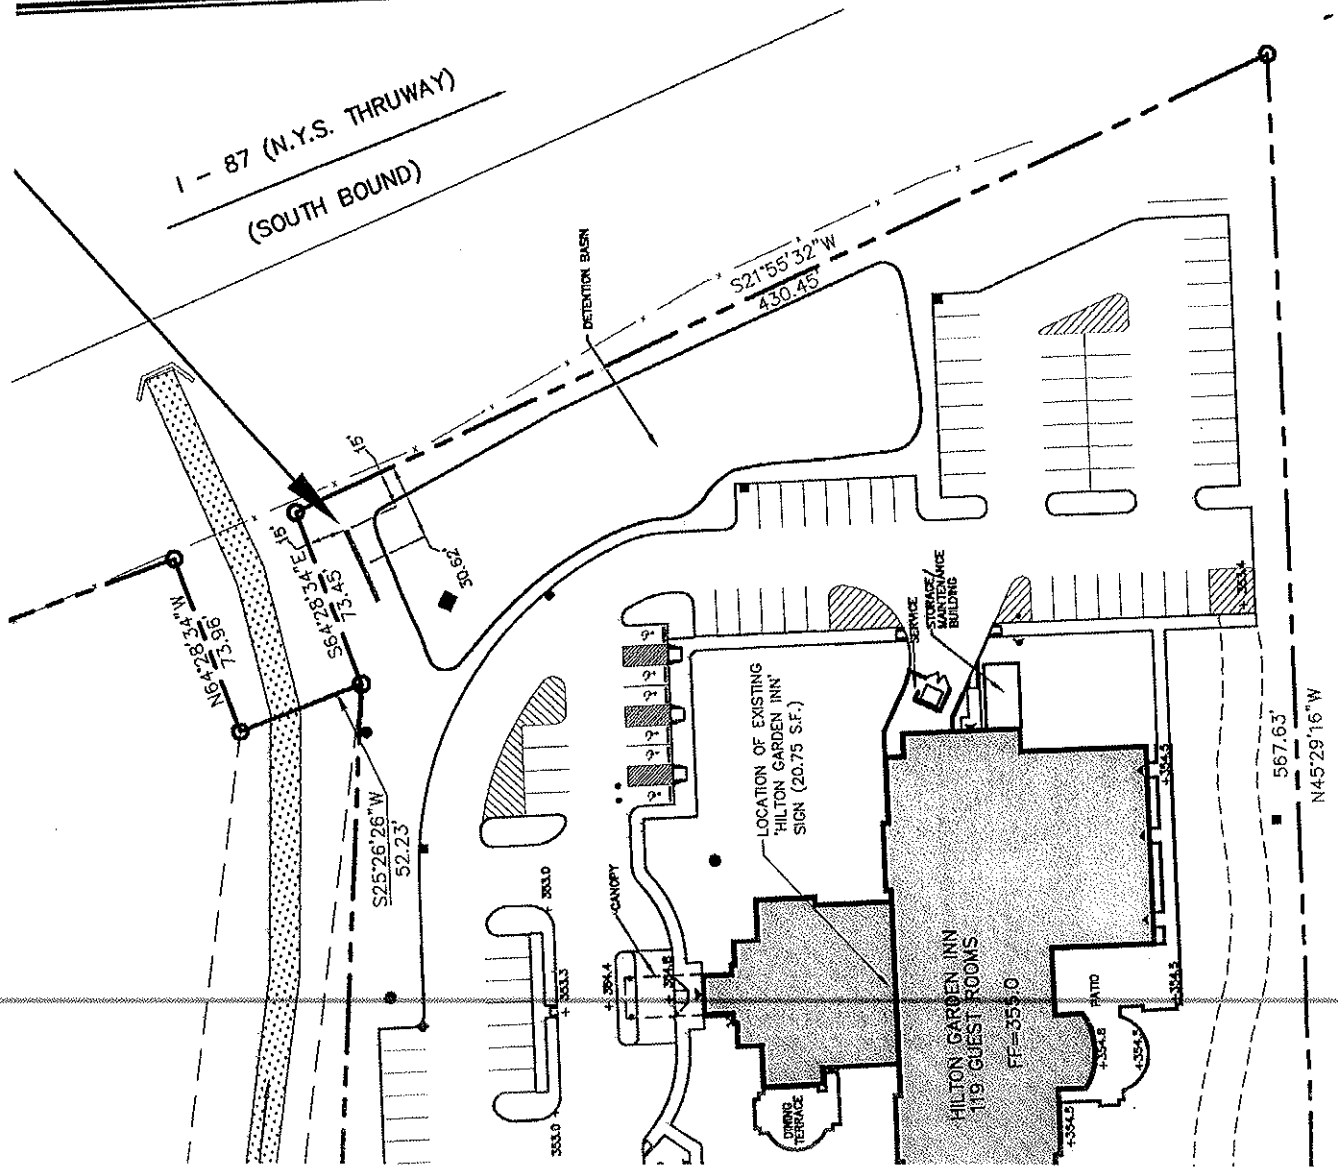

OWNER/APPLICANT:

MARTIN MILANO
P.O. BOX 7417
NEWBURGH, NY 12550

TAX LOTS:

95-1-45.12 & 45.22

SITE AREA:

LOT 95-1-45.21
±5.9 ACRES
LOT 95-1-45.22
±5.57 ACRES



SITE NOTES:

1. ZONE: IB (INTERCHANGE BUSINESS DISTRICT)
2. EXISTING USE: LOT 45.12 - VACANT, LOT 45.22 - HOTEL
3. FIRE DISTRICT: ORANGE LAKE
4. SCHOOL DISTRICT: NEWBURGH

REFERENCE:

SITE INFORMATION SHOWN HEREON IS TAKEN FROM A PLAN ENTITLED
PLAN, FOR HILTON GARDEN INN, DATED SEPTEMBER 15, 2010, PREPARED BY
LAURETANO SIGN GROUP.

2

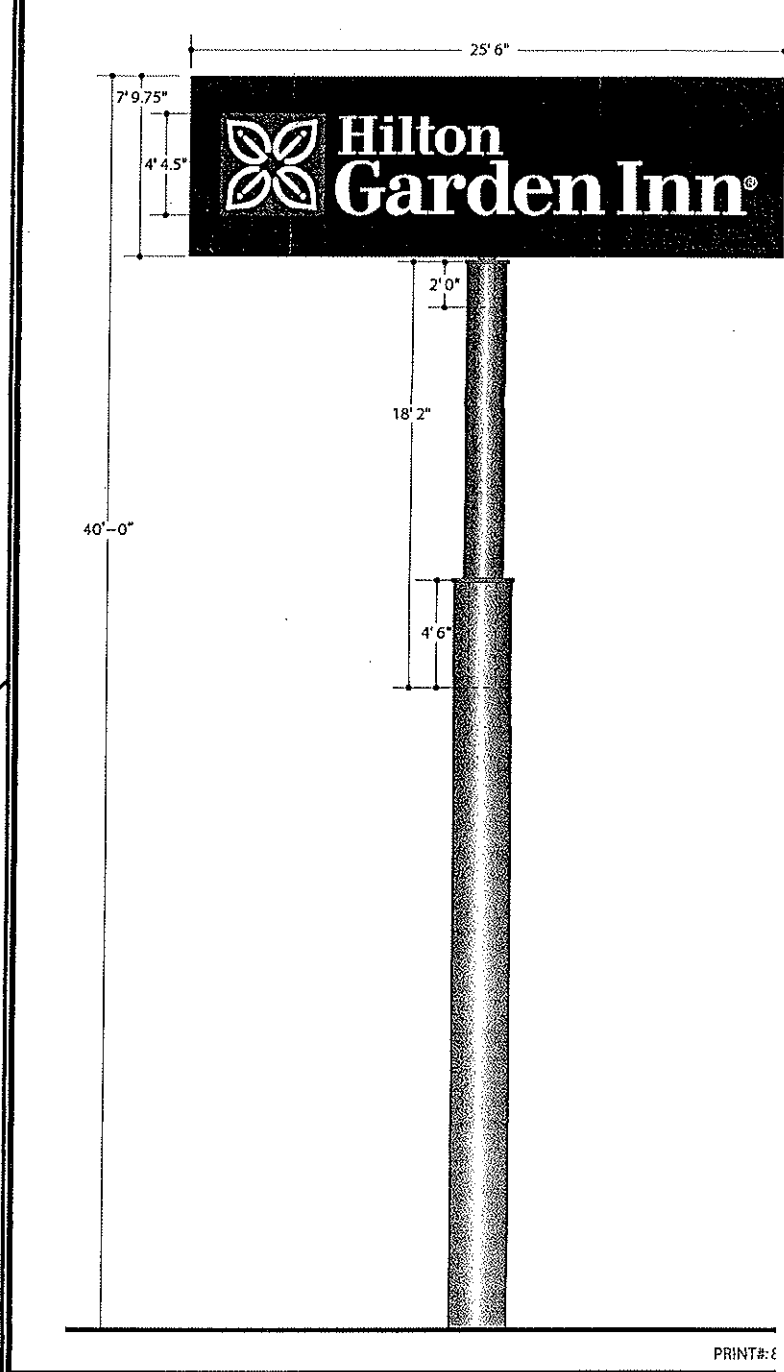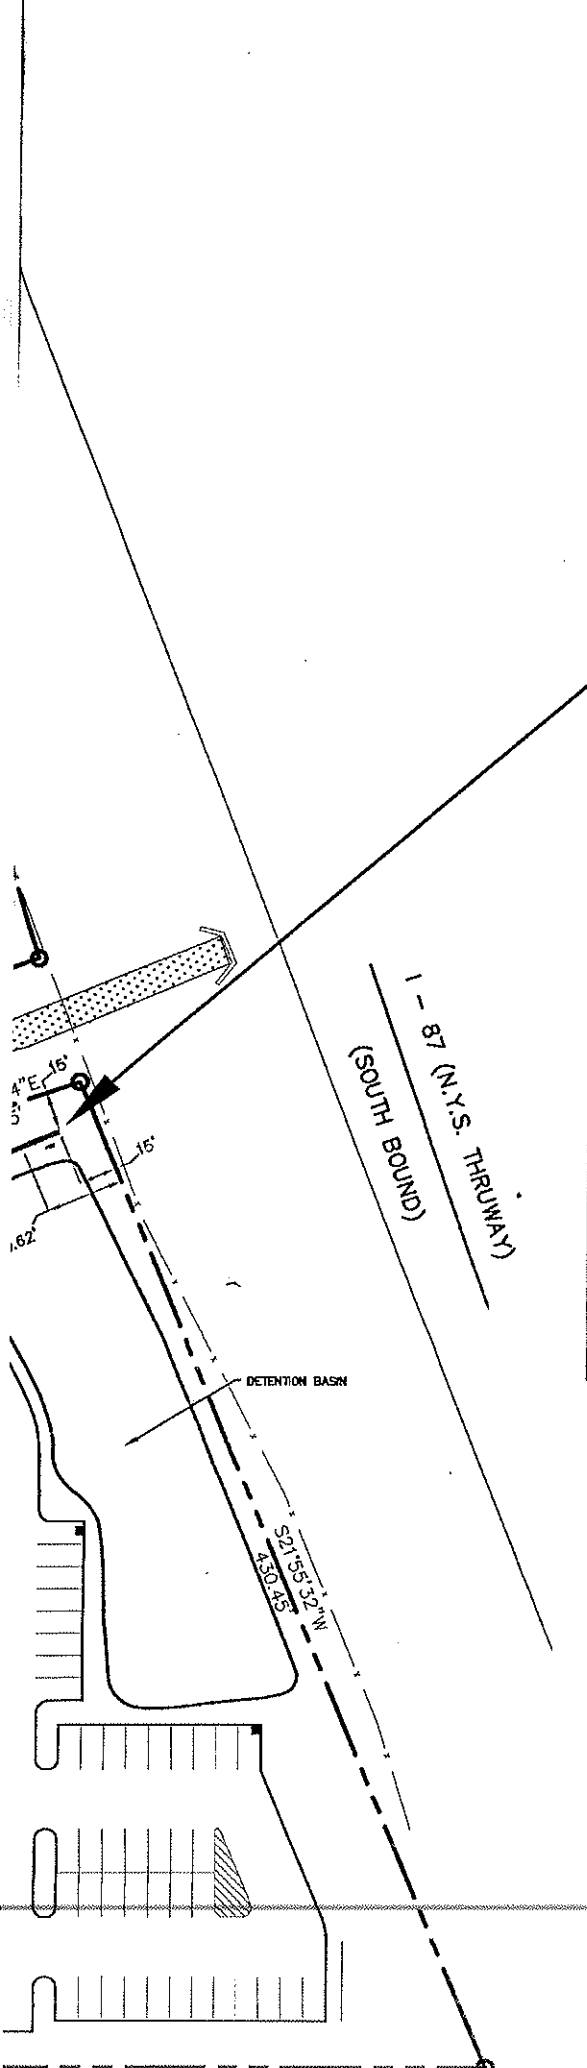

PRINT#: 8

OWNER/APPLICANT:

MARTIN MILANO
 P.O. BOX 7417
 NEWBURGH, NY 12550

TAX LOTS:

95-1-45.12 & 45.22

SITE AREA:

LOT 95-1-45.21
 ±5.9 ACRES
 LOT 95-1-45.22
 ±5.57 ACRES

SITE NOTES:

1. ZONE: IB (INTERCHANGE BUSINESS DISTRICT)
2. EXISTING USE: LOT 45.12 - VACANT, LOT 45.22 - HI
3. FIRE DISTRICT: ORANGE LAKE
4. SCHOOL DISTRICT: NEWBURGH

REFERENCE:

SITE INFORMATION SHOWN HEREON IS TAKEN FROM A PL/ PLAN FOR HILTON GARDEN INN, DATED SEPTEMBER 15,