


Lot 2  
1.262 Ac.  
(54,985 S.F.)

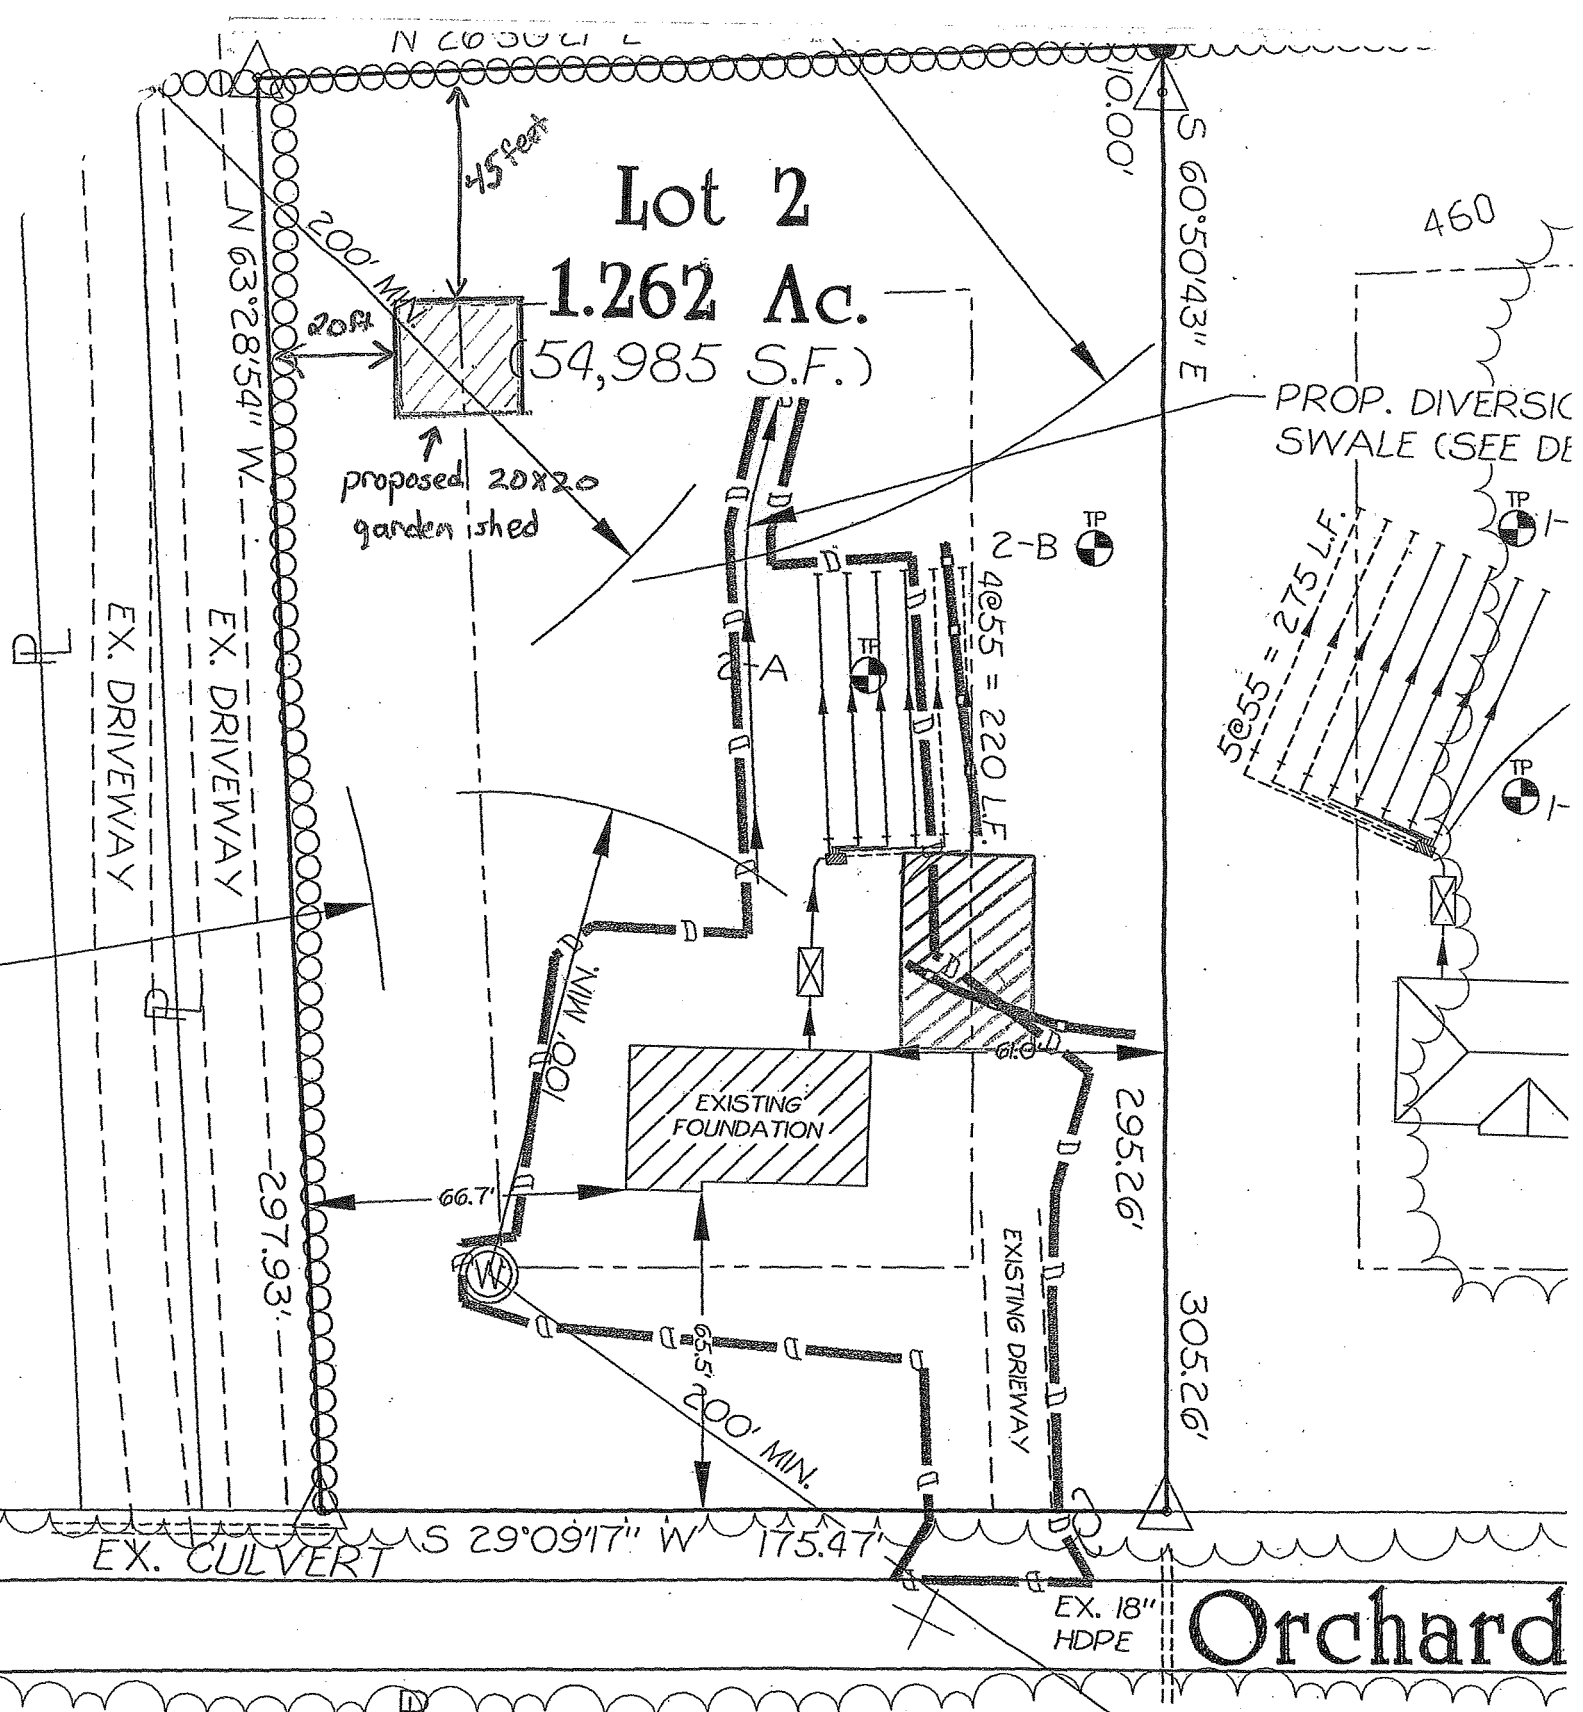

Orchard

465  
000