

N/F Revella
91-2-24

N/F Polce
91-2-15

N/F Quinlan
91-2-23

N/F Hulse
91-2-22

N/F Gawrelski
91-2-17

Unauthorized alteration or addition to a survey map bearing a licensed land surveyor's seal is a violation of section 7209, sub-division 2, of the New York State Education Law.


Copies from the original of this survey map not marked with an original of the land surveyor's inked seal or his embossed seal shall not be considered to be a valid true copy.

Certifications indicated hereon shall run only to the person for whom the survey was prepared and on his behalf to the title company, governmental agency and lending institution listed hereon. Certifications are not transferable to additional institutions or subsequent owners.



DEC. 23 1981

1981

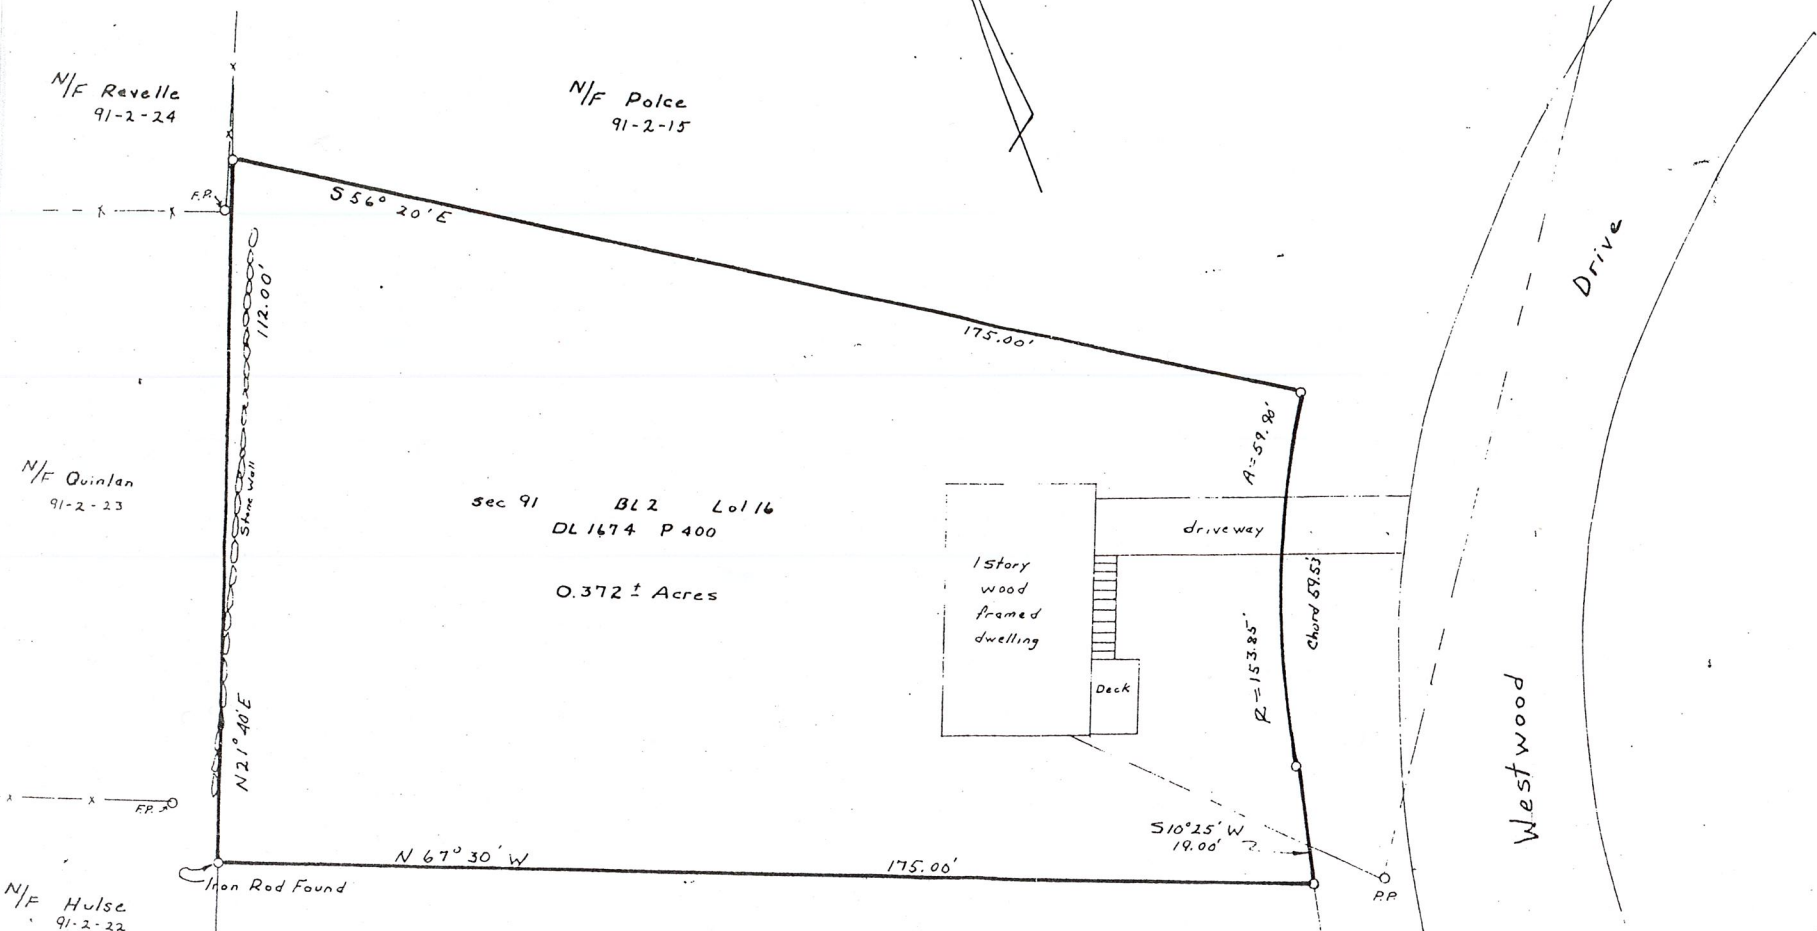

Survey Map of Lands of
Margaret White
Township of Newburgh
Orange Co. New York
Scale 1"=20' 18 Dec 1981

Survey Certified to
Kevin O'Keefe
Silvana O'Keefe
Hardenburgh, Abstract Company Inc.
Intercounty Mortgage Corporation F.H.A.

CHARLES V. WALLACE L.S.
Montgomery, N.Y.
N.Y.S. Lic. No. 49065

