


ACTUAL SUPPORT and FOUNDATION REQUIREMENTS MAY VARY PER LOCAL CODES and SOIL CONDITIONS

Volt: 120 - Power is based off 120 volt. If signs use anything other than 120 volt Then a difference in price will apply or a step down transformer will need to be used.

Note: For preliminary design purposes only. Accurate field survey and dimension verification required before beginning construction.

Title	Hilton Garden Inn	
Location	Newburgh, NY	
Customer	Hilton Garden Inn	
Scale	As noted Acct Exec TB	
Design	4	
Print History	Date Description	
8508JK	6/12/09	
8508JK-2	9/15/10	
<input type="checkbox"/> Technical survey required <input type="checkbox"/> Technical survey confirmed		
Line	1	
Sign Type	HGI-P200-Custom	
Description	DFI Pylon w/Custom OAH of 55'	
Location	As Illustrated	
Sizes	7' 9.75" x 25' 6"	
CompuScript sq ft calc.	198	
Colors	As noted	
Materials	As noted	
Installation Method	Direct burial	
Amps		
Volts	NOTE: For graphic intent only.	
Authorized Signature		
Approval Date		
LAURETANO SIGN GROUP		
1 Tremco Drive, Terryville, CT 06786 860.582.0233 fax 860.583.0949 signs@lauretano.com www.Lauretano.com		
This drawing contains original elements created by Lauretano Sign Group, Inc., and is subject to all the applicable copyright laws. It is also the property of Lauretano Sign Group, Inc., and it is intended for your review and approval purposes only. This drawing is not to be reproduced, copied, transmitted by electronic media, or exhibited in any fashion or shown to anyone outside your organization without the expressed written consent of Lauretano Sign Group, Inc. This design remains the property of Lauretano Sign Group, Inc. and may not be used in any way by the client until full payment is received by Lauretano Sign Group, Inc.		

Print# 1144JK O/Q# 20190 Date 7/2/10

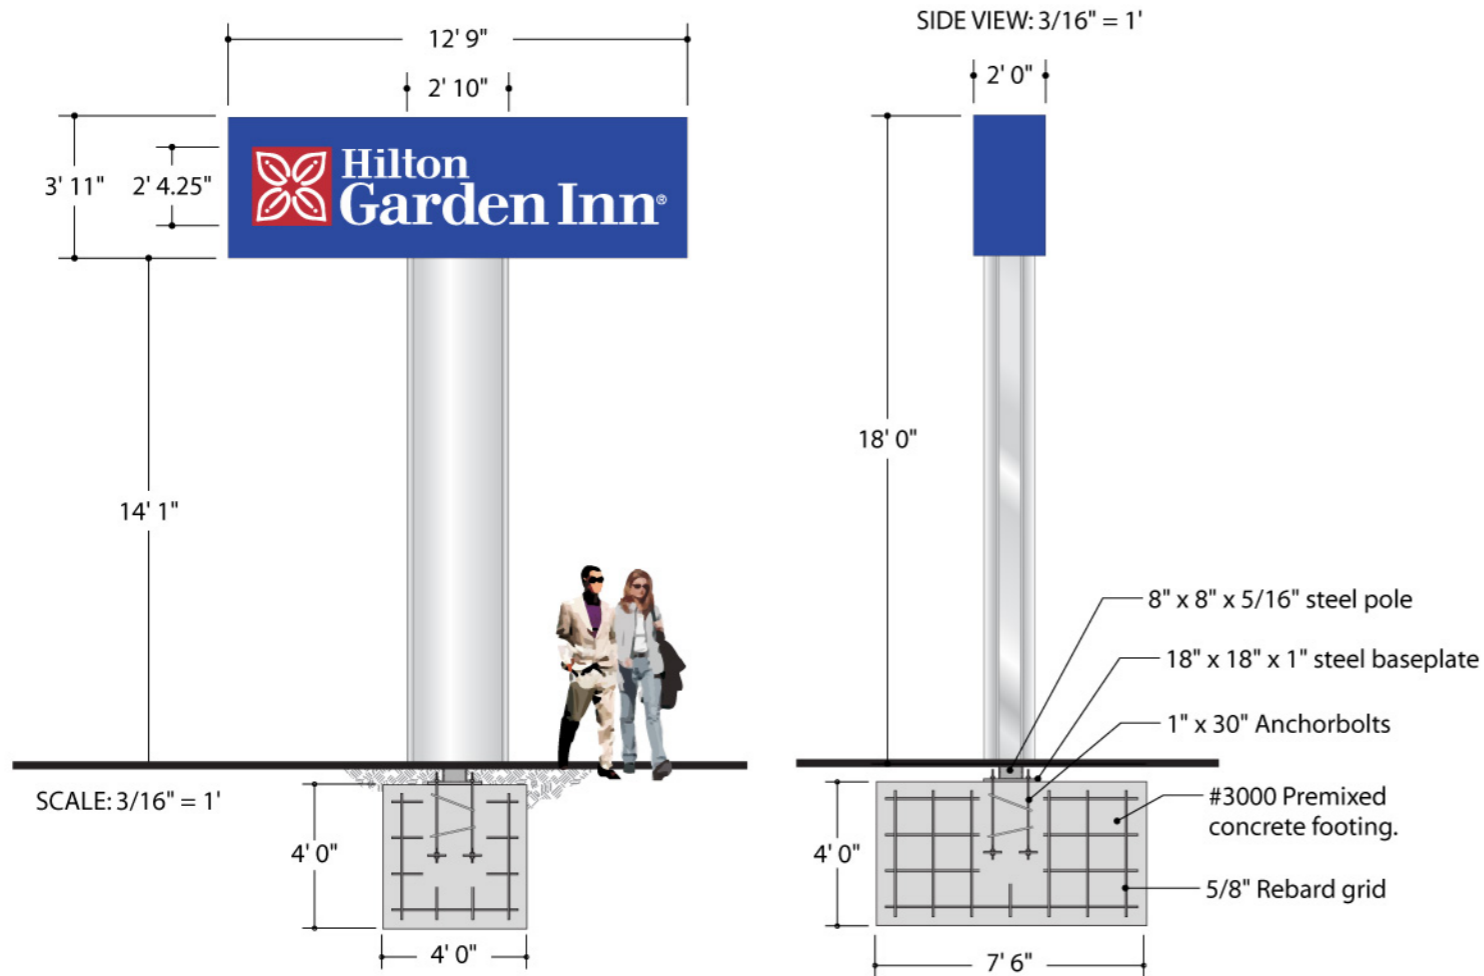

FABRICATED DOUBLE FACE ALUMINUM SIGN CABINET CONSTRUCTED FOR FLEXIBLE VINYL "BLEED" FACES - FILLERS & ANY EXPOSED CABINET PRIMED & PAINTED TO MATCH PMS 2756c BLUE SATIN FINISH - INTERIOR OF CABINET PAINTED WHITE

WHITE 3M 945 PANAFLEX FLEXIBLE VINYL "BLEED" TYPE FACES WITH 3M 3630-87 ROYAL BLUE TRANSLUCENT VINYL APPLIED TO 1st SURFACE - "HILTON GARDEN INN" LETTERS AND SQUARE FOR "FLORET" LOGO REVERSE WEDED FROM BACKGROUND TO LET WHITE SHOW THRU - "FLORET" IS 1st SURFACE 3M 3630-73 RED TRANSLUCENT VINYL SQUARE OVERLAY REVERSE WEDED TO LET WHITE DESIGN SHOW THRU

SIGNS INTERNALLY ILLUMINATED WITH 800ma HI-OUTPUT DAYLIGHT FLUORESCENT LAMPS

SIGN SUPPORTED BY STANDARD STEEL TUBE LOCATED IN FABRICATED ALUMINUM SIGN SUPPORT COVER WITH CONVEX SHAPED FACES & RAISED PANEL FILLERS - PRIME & PAINT COVER AKZO 354C2 SILVER METALLIC / GLOSS FINISH - SEE SECTIONAL PLAN VIEW FOR CONTOUR & SHAPE

UNDERGROUND ELECTRICAL SERVICE PROVIDED TO SIGN BY CUSTOMER'S ELECTRICAL CONTRACTOR - COORDINATE WITH SIGN MANUFACTURER AS TO PRIMARY VOLTAGE REQUIREMENTS. SIGN CONTRACTOR TO MAKE FINAL CONNECTION AS DETERMINED BY LOCAL SIGN ORDINANCES.

STEEL SIGN SUPPORT MOUNTED IN CONCRETE PIER TYPE FOUNDATIONS - SIZE & DEPTH SHOWN TO BE CONFIRMED BY LOCAL CODES & CONDITIONS


SUPPORT DESIGNED FOR 30 PSF WINDLOAD



New Signage



Existing Signage

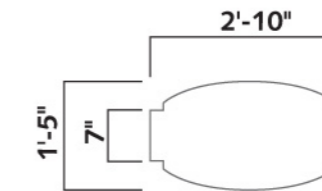

Plan view showing cladding contour

ACTUAL SUPPORT and FOUNDATION REQUIREMENTS MAY VARY PER LOCAL CODES and SOIL CONDITIONS

Volt: 120 - Power is based off 120 volt. If signs use anything other than 120 volt Then a difference in price will apply or a step down transformer will need to be used.

Title	Hilton Garden Inn	
Location	Newburgh, NY	
Customer	Hilton Garden Inn	
Scale	As noted	Acct Exec AC
Design	5	
Print History	Date	Description
1144JK	7/2/10	
<input type="checkbox"/> Technical survey required		
<input type="checkbox"/> Technical survey confirmed		
Line	1	
Sign Type	HGI-P50	
Description	DFI Pylon	
Location	As Illustrated	
Sizes	3'-11" x 12' 9", OAH: 18'-0"	
CompuScript sq ft calc.	49.93	
Colors	Refer to Notes	
Materials	Refer to Notes	
Installation Method	Baseplate	
Volts	Amps	

CLIENT APPROVAL

 AUTHORIZED SIGNATURE DATE

PROCEED TO PRODUCTION

 AUTHORIZED SIGNATURE DATE

LAURETANO
 SIGN GROUP


1 Tremco Drive,
 Terryville, CT 06786
 phone: 860.582.0233
 fax: 860.583.0949
 signs@lauretano.com
 www.lauretano.com



This drawing contains original elements created by Lauretano Sign Group, Inc., and is subject to all the applicable copyright laws. It is also the property of Lauretano Sign Group, Inc., and it is intended for your review and approval purposes only. This drawing is not to be reproduced, copied, transmitted by electronic media, or exhibited in any fashion or shown to anyone outside your organization without the expressed written consent of Lauretano Sign Group, Inc. This design remains the property of Lauretano Sign Group, Inc. and may not be used in any way by the client until full payment is received by Lauretano Sign Group, Inc.

NOTE: For graphic intent only.

Print# 9249JK-2 O/Q# 20190 Date 9/15/10

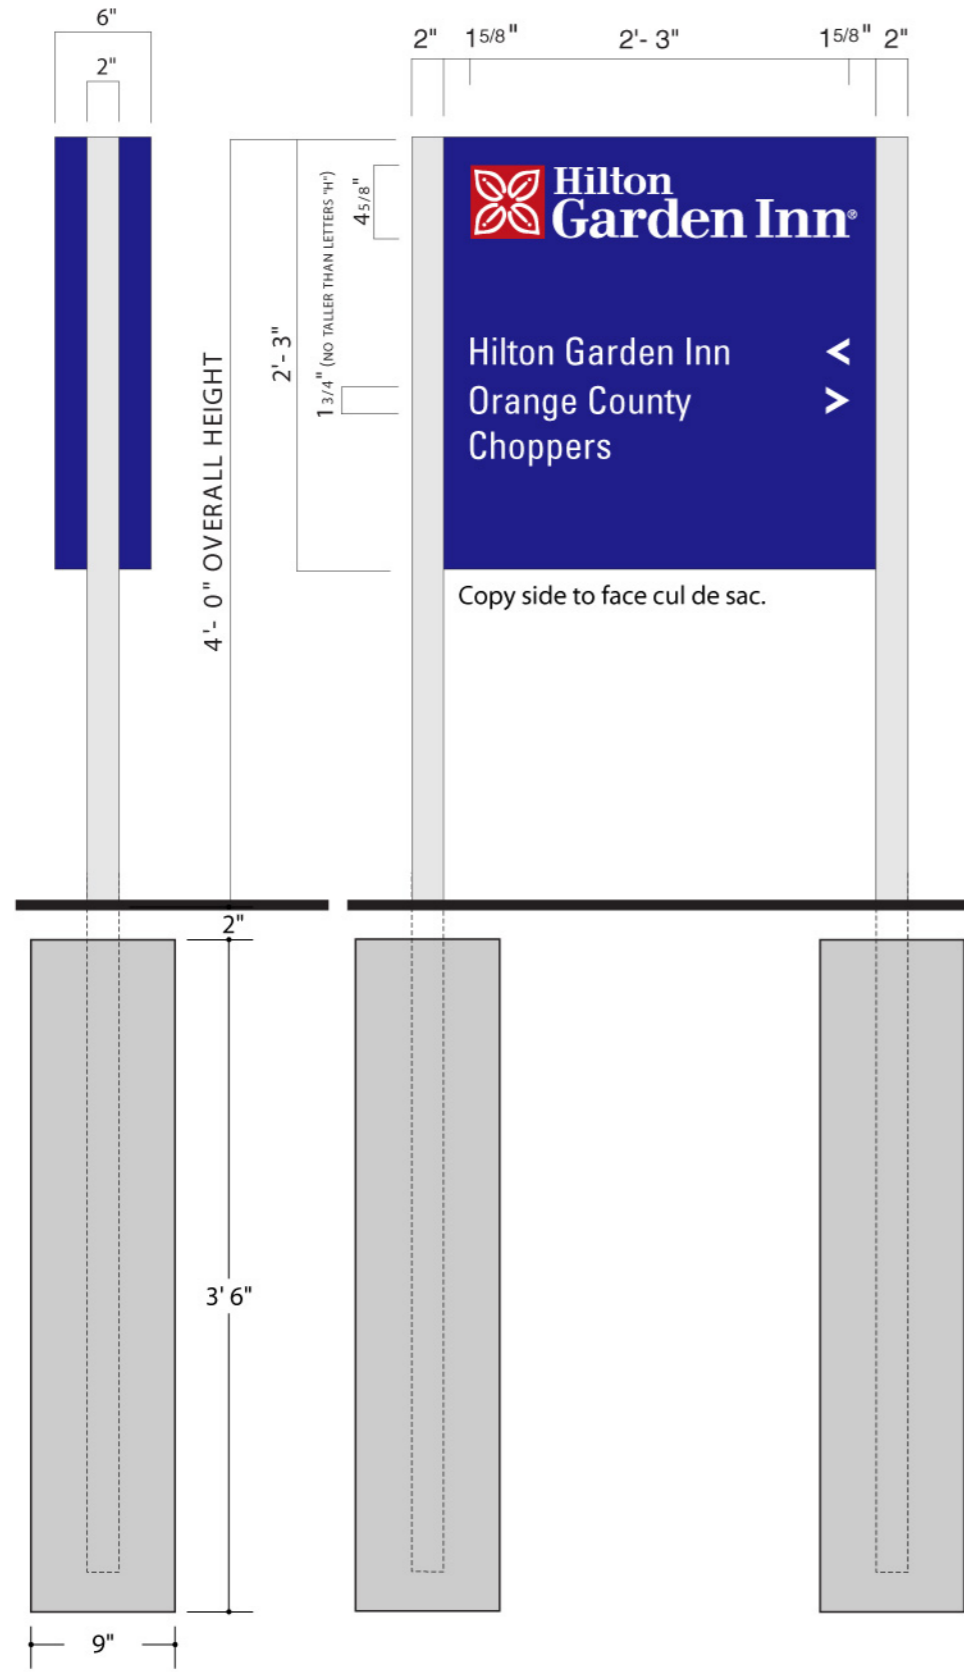

Copy side to face cul de sac.

NOTES:

DOUBLE FACE EXTRUDED ALUMINUM AE-112 CABINET & .063" FLAT ALUMINUM FACES - PRIMED AND PAINTED TO MATCH PMS 2756c BLUE SATIN FINISH (SIGN IS ALWAYS FINISHED ON BOTH SIDES EVEN IF COPY IS APPLIED ONLY ON ONE SIDE)


"HILTON GARDEN INN" COPY COMPUTER CUT OUT 3M 510-10 WHITE REFLECTIVE VINYL

"FLORET" 3M 480-72 RED REFLECTIVE VINYL COMPUTER CUT OUT / REVERSE WEEDED & APPLIED OVER 3M 510-10 WHITE REFLECTIVE VINYL SQUARE

"DIRECTIONAL COPY" & "ARROWS" COMPUTER CUT OUT 3M 510-10 WHITE REFLECTIVE VINYL

SIGN SUPPORTED BY 2" SQUARE ALUMINUM TUBES with FLUSH ALUM. CAPS. ATTACHED TO EACH SIDE OF SIGN - PAINTED AKZO 354C2 SILVER METALLIC GLOSS FINISH

9" DIAM. x 3'-6" DEEP CONCRETE PIER FOOTINGS SET 6" BELOW GRADE.

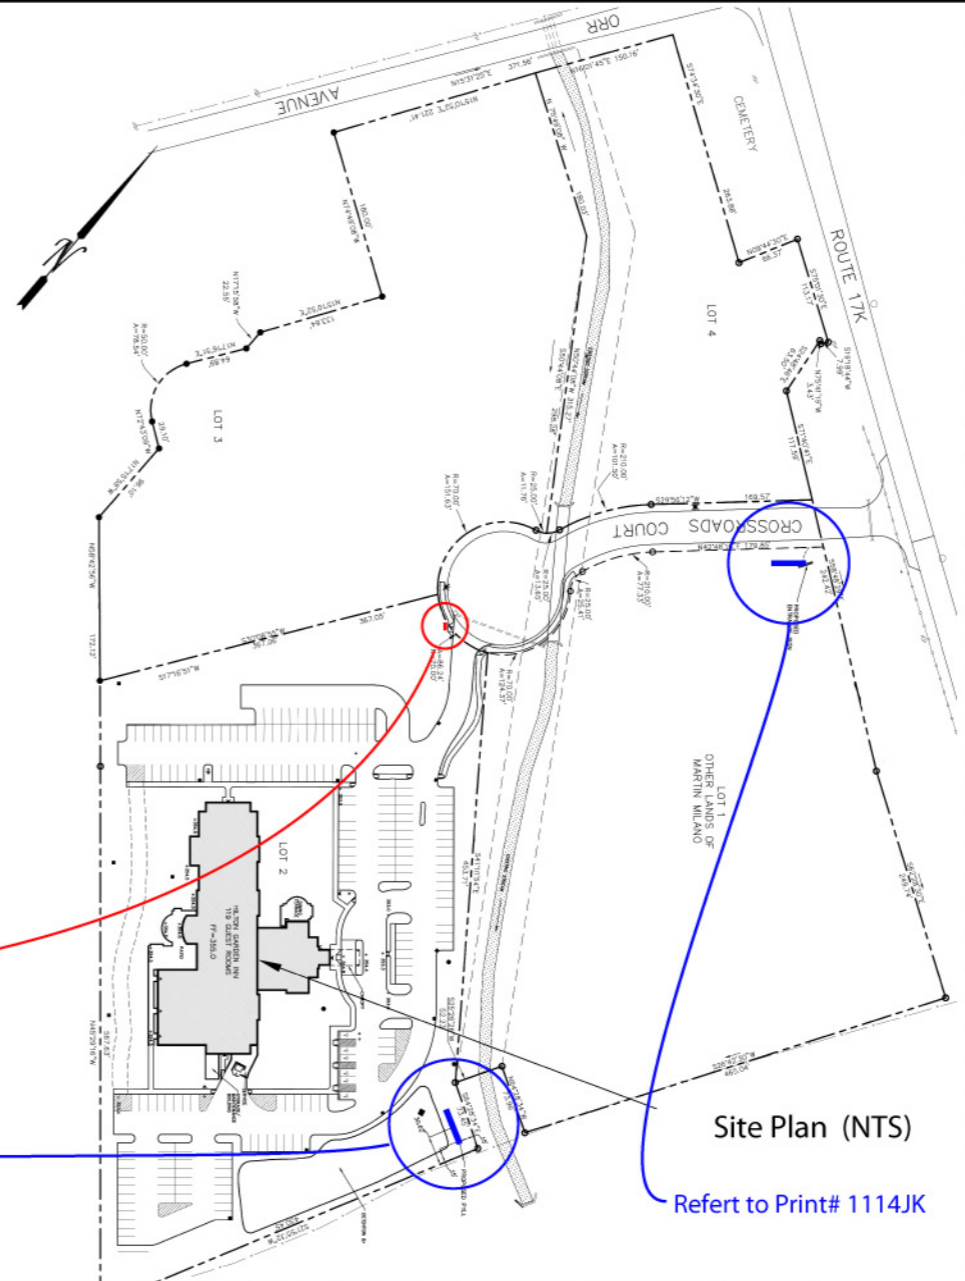

ACTUAL SUPPORT and FOUNDATION REQUIREMENTS MAY VARY PER LOCAL CODES and SOIL CONDITIONS

Title	Hilton Garden Inn		
Location	Newburgh, NY		
Customer	Hilton Garden Inn		
Scale	As noted	Acct Exec	TB
Design	4		
Print History	Date	Description	
9249JS	9/29/09		
9249JK-2	9/15/10		
<input type="checkbox"/> Technical survey required <input type="checkbox"/> Technical survey confirmed			
Line	9		
Sign Type	HGI-D-1		
Description	SFNI Directional		
Location	As Shown		
Sizes	2'-3" x 2'-3" (5 sq ft)		
CompuScript sq ft calc.	OAH: 4'-0"		
Colors	Refer to NOTES		
Materials	Refer to NOTES		
Installation Method	Direct Burial		
Amps			
Volts	NOTE: For graphic intent only.		
Authorized Signature			
Approval Date			
1 Tremco Drive, Terryville, CT 06786 860.582.0233 fax 860.583.0949 signs@lauretano.com www.Lauretano.com			
<small>This drawing contains original elements created by Lauretano Sign Group, Inc., and is subject to all the applicable copyright laws. It is also the property of Lauretano Sign Group, Inc., and it is intended for your review and approval purposes only. This drawing is not to be reproduced, copied, transmitted by electronic media, or exhibited in any fashion or shown to anyone outside your organization without the expressed written consent of Lauretano Sign Group, Inc. This design remains the property of Lauretano Sign Group, Inc. and may not be used in any way by the client until full payment is received by Lauretano Sign Group, Inc.</small>			