


LANDS NOW OR FORMERLY
COUNTY OF ORANGE
SECTION 11, BLOCK 1, LOT 10.1
LIBER 13690 PAGE 1611

LANDS NOW OR FORMERLY
BENEDICT
SECTION 11, BLOCK 1, LOT 14.1
LIBER 4509 PAGE 226

LANDS NOW OR FORMERLY
SCHMIDT
SECTION 11, BLOCK 1, LOT 14.22
LIBER 2212 PAGE 260

LANDS NOW OR FORMERLY
VAZQUEZ
SECTION 11, BLOCK 1, LOT 11
LIBER 12905 PAGE 143

LANDS NOW OR FORMERLY
SCHMIDT
SECTION 11, BLOCK 1, LOT 14.21
LIBER 2212 PAGE 260

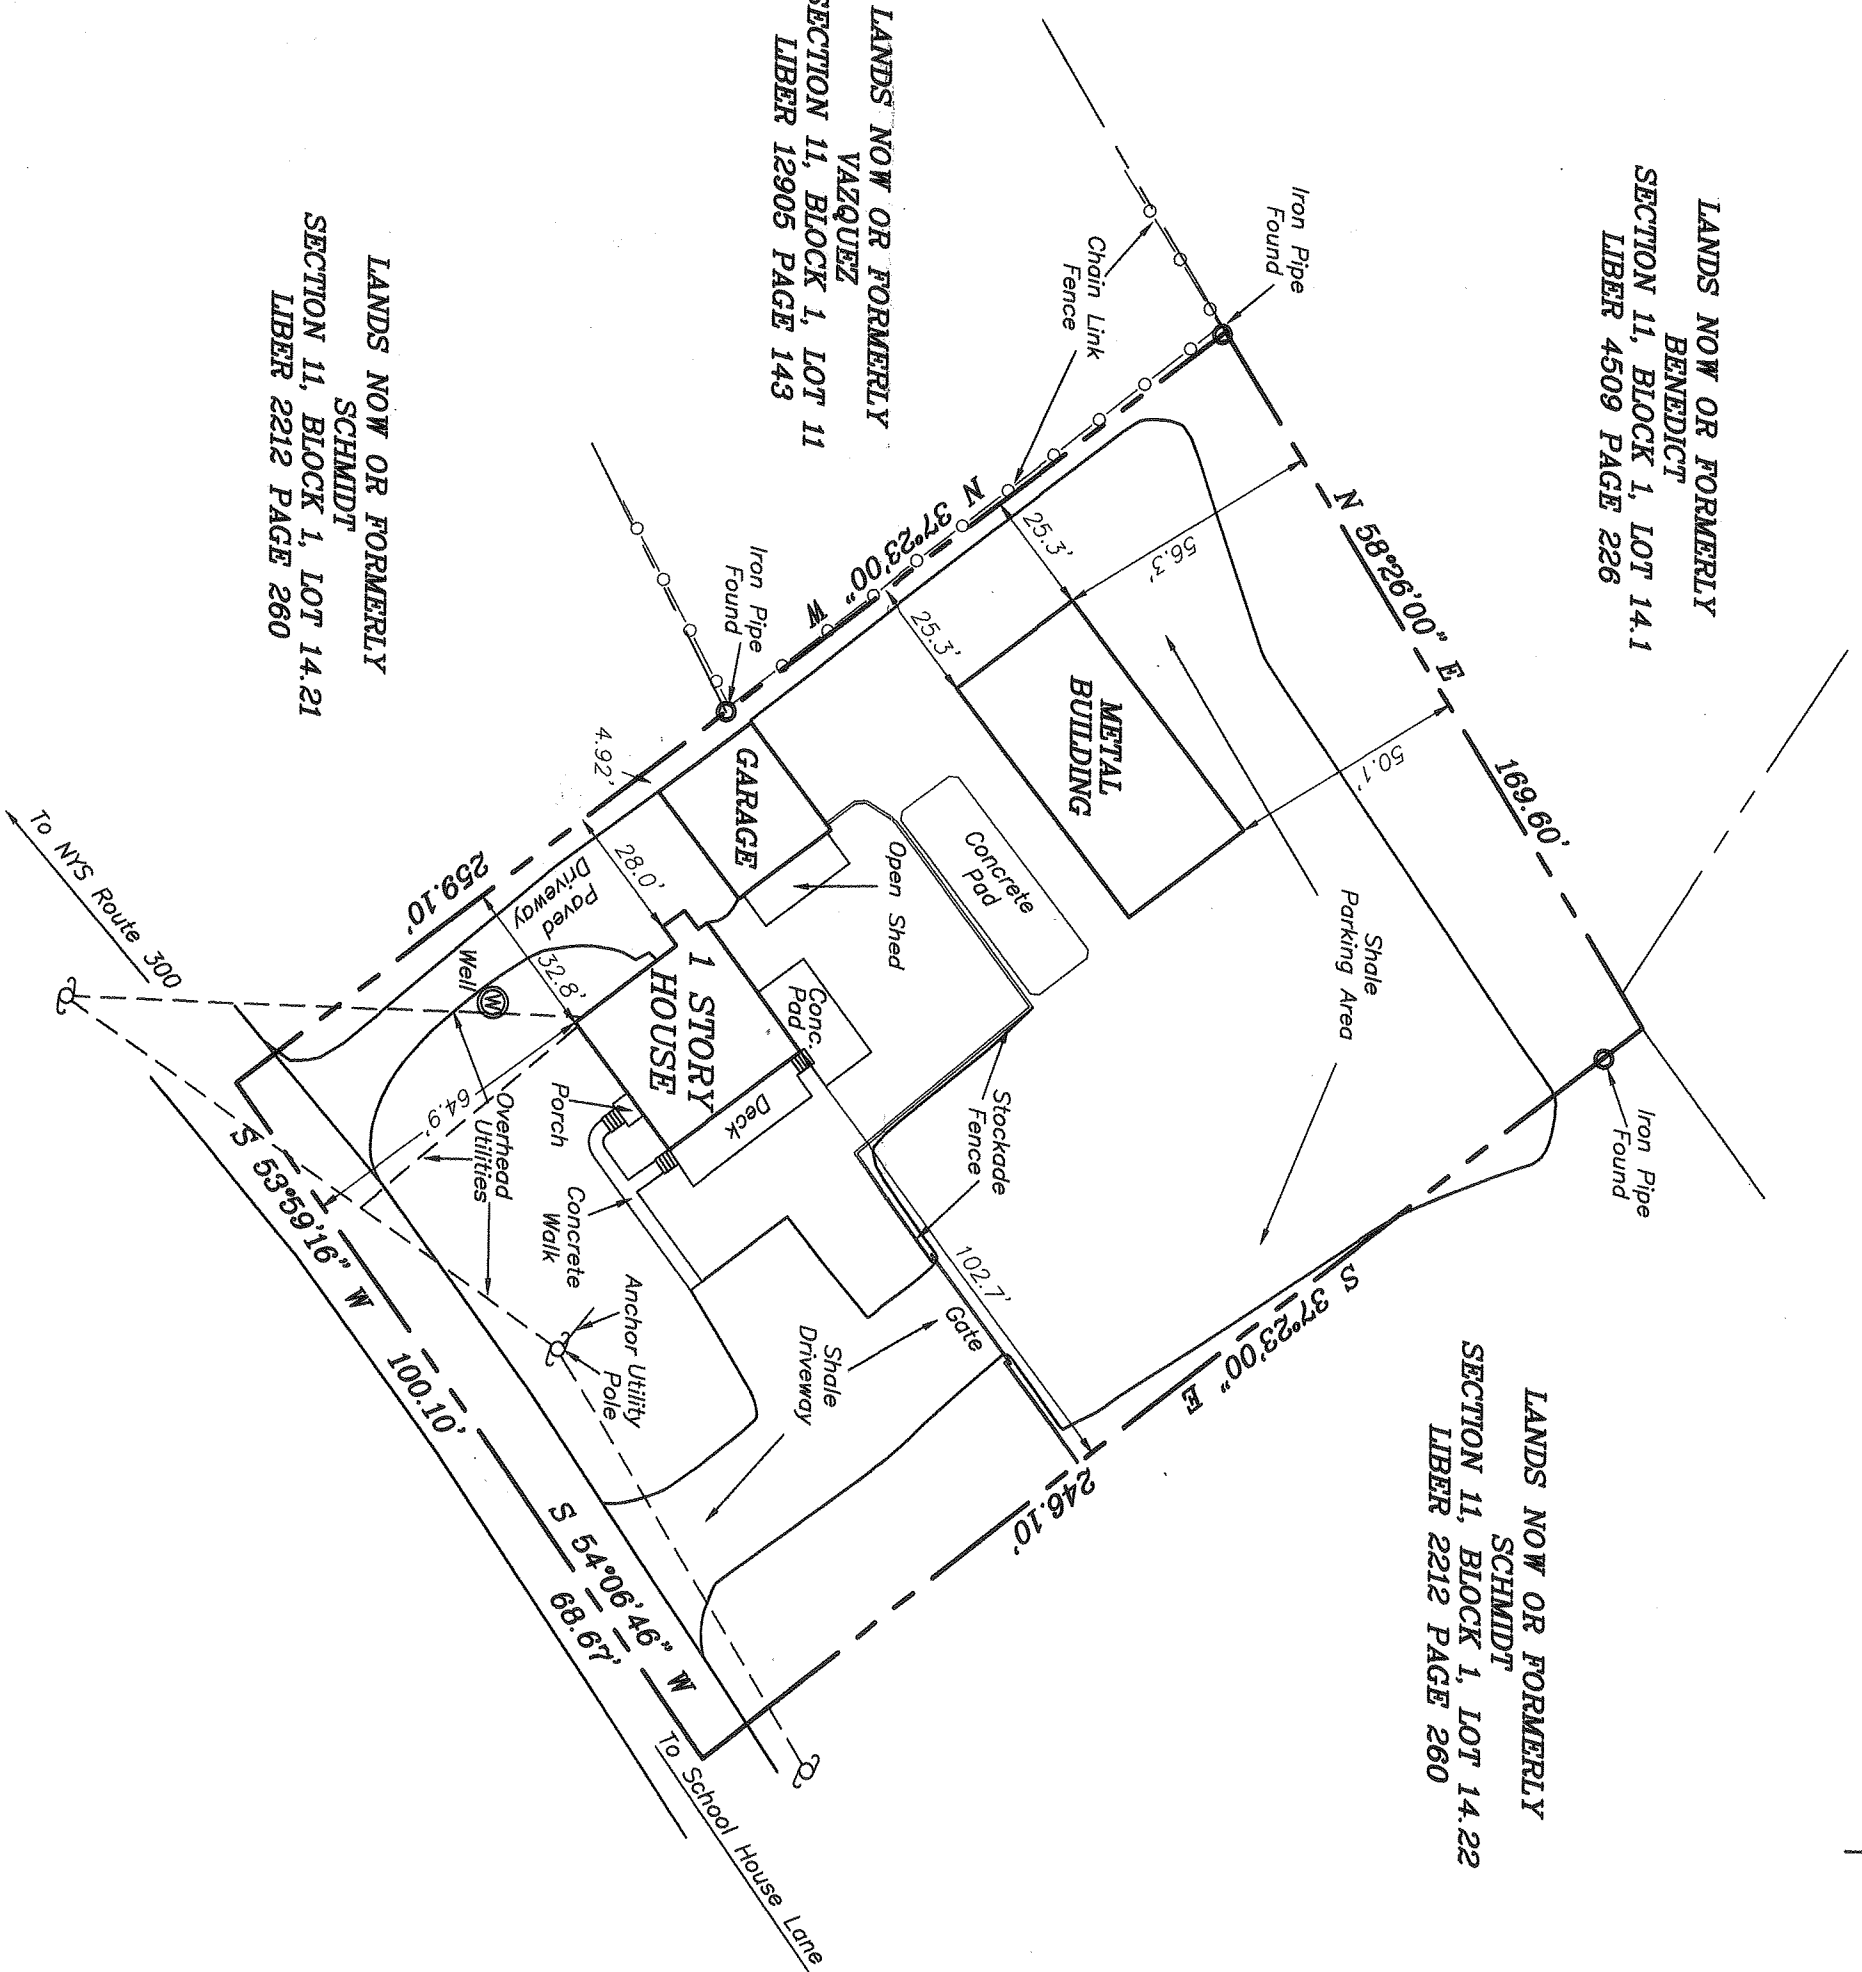

SURVEY NOTES:


1. CERTIFICATIONS INDICATED HEREON SIGNIFY THAT THIS SURVEY WAS PREPARED IN ACCORDANCE WITH THE EXISTING CODE OF PRACTICE FOR LAND SURVEYORS ADOPTED BY THE NEW YORK STATE ASSOCIATION OF PROFESSIONAL LAND SURVEYORS. SAID CERTIFICATIONS SHALL RUN ONLY TO THOSE NAMED INDIVIDUALS AND/OR INSTITUTIONS, THEIR SUCCESSORS AND/OR ASSIGNS OR SUBSEQUENT OWNERS.
2. UNAUTHORIZED ALTERATION OR ADDITION TO A SURVEY MAP BEARING A LICENSED LAND SURVEYORS SEAL IS A VIOLATION OF SECTION 7209, SUBDIVISION 2 OF THE N.Y. STATE EDUCATION LAW. ONLY COPIES FROM THE ORIGINAL OF THIS SURVEY MARKED WITH AN ORIGINAL OF THE LAND SURVEYORS INKED SEAL OR HIS EMBOSSED SEAL SHALL BE CONSIDERED TO BE VALID TRUE COPIES.
3. SUBJECT TO AND UP TO DATE ABSTRACT OF TITLE. SUBJECT TO UNDERGROUND UTILITIES AND EASEMENTS NOT RECORDED AND/OR NOT VISIBLE AT TIME OF FIELD SURVEY.

LOWITT VENTURES, LLC
WESTCOR LAND TITLE INSURANCE COMPANY
WALDEN SAVINGS BANK

MAY 19, 2014

CERTIFIED TO:

TO BE A TRUE SURVEY COMPLETED IN THE
FIELD AND THAT IT IS TO THE BEST OF
MY KNOWLEDGE AND BELIEF CORRECT.

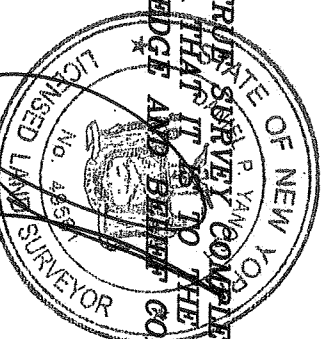

DANIEL P. YANOSH, L.L.S.
N.Y.S. LIC. # 49561

DANIEL P. YANOSH, L.L.S.

26 COUTANT ROAD
P.O. BOX 320
CIRCLEVILLE, NEW YORK 10919

PHONE #: (845) 361 - 4700
FAX #: (845) 361 - 4722

DRAWN BY: DPY

JOB # 2012-034