


N/F BARCLAY
L. 3408 P. 193
FM No. 10114

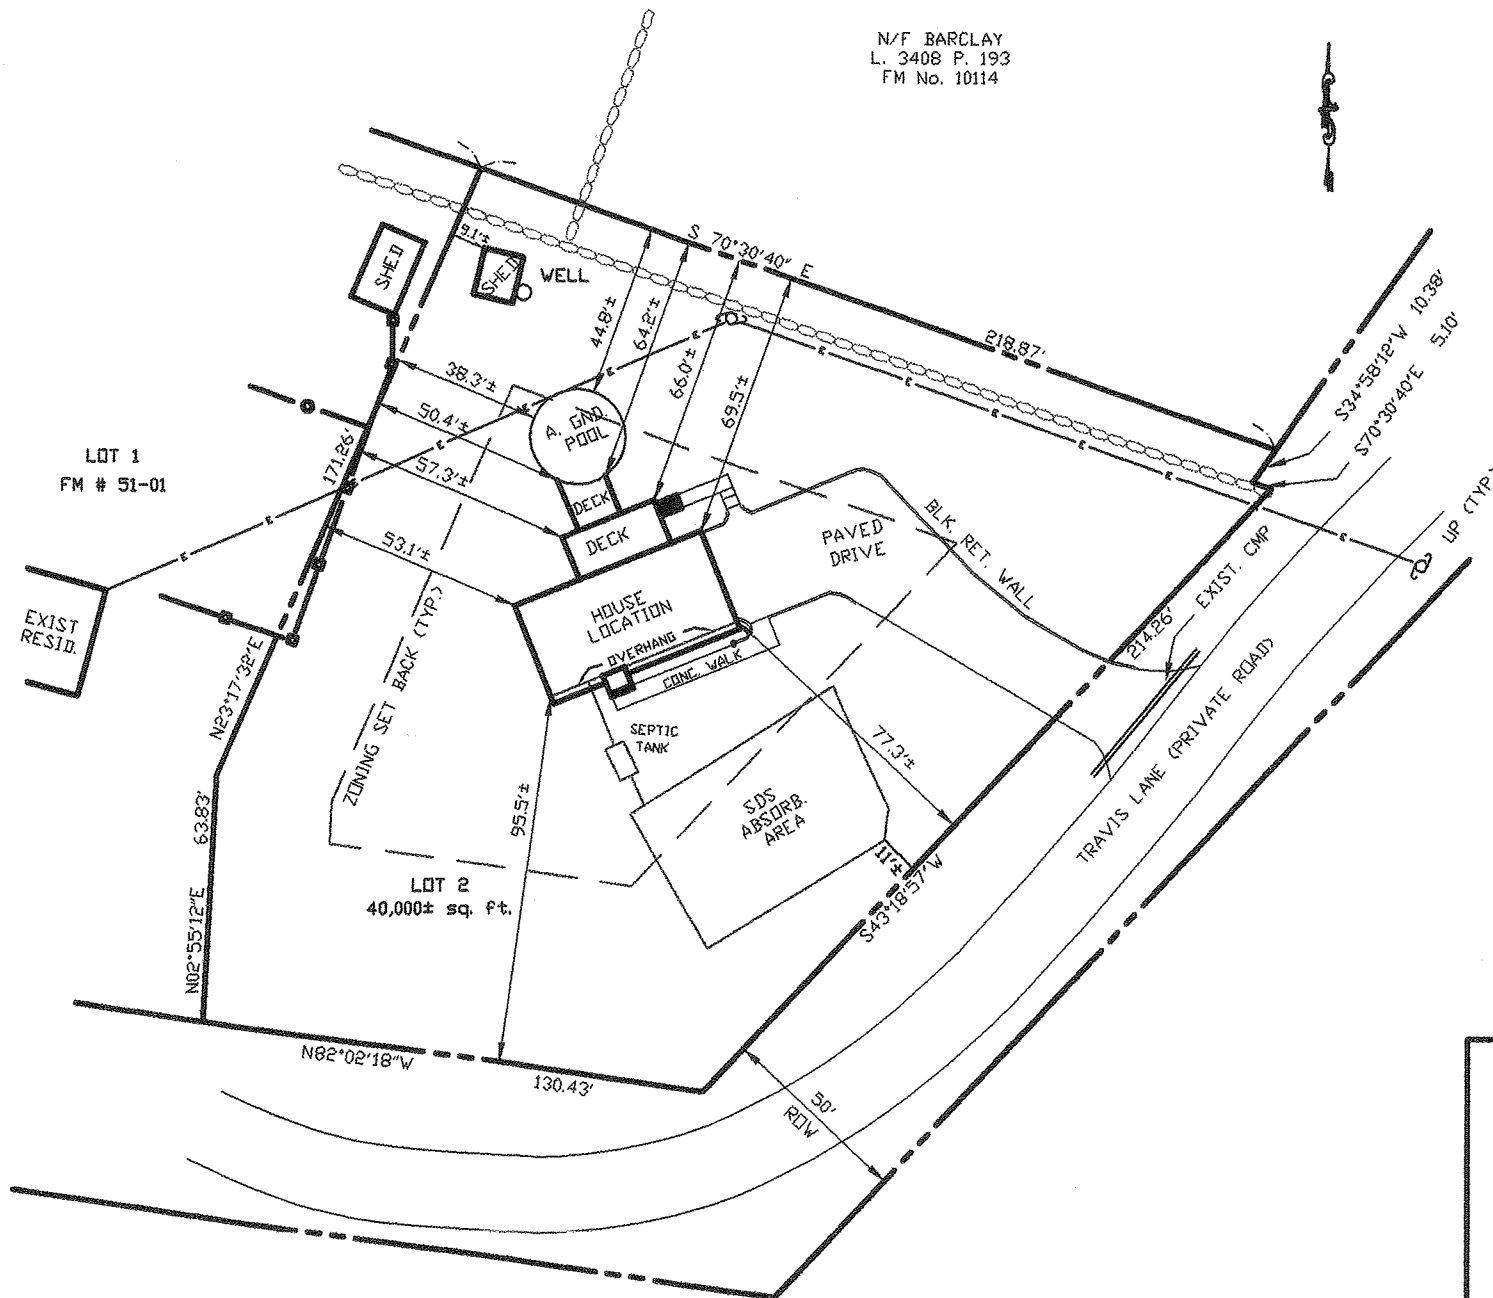

NOTES:

- 1) UNAUTHORIZED ALTERATIONS OR ADDITIONS TO THIS MAP IS A VIOLATION OF SECTION 7209(2) OF THE NEW YORK STATE EDUCATION LAW.

COPIES OF THIS MAP NOT HAVING THE ORIGINAL INK OR EMBOSSED SEAL OF THE LAND SURVEYOR SHALL NOT BE VALID.

GUARANTEES OR CERTIFICATIONS ARE NOT TRANSFERABLE TO ADDITIONAL INSTITUTIONS OR SUBSEQUENT OWNERS.

SUBJECT TO GRANTS, EASEMENTS, AND RIGHT-OF-WAYS OF RECORD IF ANY.

NOT RESPONSIBLE FOR UTILITIES ON, OVER OR UNDER THE LANDS AND NOT VISIBLE AT TIME OF SURVEY.
- 2) SURVEYED IN ACCORDANCE WITH DEEDS AND MAPS OF RECORD, AND PHYSICAL FEATURES FOUND AT TIME OF SURVEY.
- 3) SUBJECT TO ANY RESTRICTIONS AND/OR REQUIREMENTS INDICATED ON REFERENCED FILED MAP.
- 4) FILED MAP REFERENCE: LANDS OF TRAVIS & BARCLAY LOT LINE CHANGE AND MINOR SUBDIVISION

FILED: 03/20/01
MAP No.: 51-01
- 5) FINAL SURVEY REVISIONS ARE BASED ON AN ACTUAL FIELD SURVEY COMPLETED 06/17/15.

CERTIFICATION:

I HEREBY CERTIFY TO THE PARTIES OF INTEREST LISTED BELOW THAT THIS MAP SHOWS THE RESULTS OF AN ACTUAL FIELD SURVEY(S) COMPLETED 09/14/01 & 06/17/15.

1. FRANK PERUGINO AND JENNIFER PERUGINO
2. WALDEN SAVINGS BANK, ITS SUCCESSORS AND/OR ASSIGNS
3. COMMONWEALTH LAND TITLE INSURANCE COMPANY

Rev. 2: Updated Survey - 06/25/15
Rev. 1: Final Survey - 11/09/01

ANTHONY D. VALDINA, LS
4 PLEASANT VIEW AVE., NEWBURGH, N.Y.

VALDINA~MARTI
ENGINEERING & SURVEYING, PC
4 PLEASANT VIEW AVE., NEWBURGH, N.Y.

LANDS OF PERUGINO
TOWN OF NEWBURGH ~ ORANGE COUNTY ~ NEW YORK

FINAL SURVEY

SCALE: 1"=50'
DATE: 09/14/01
DR. BY: CM
SHEET: 1 OF 1